

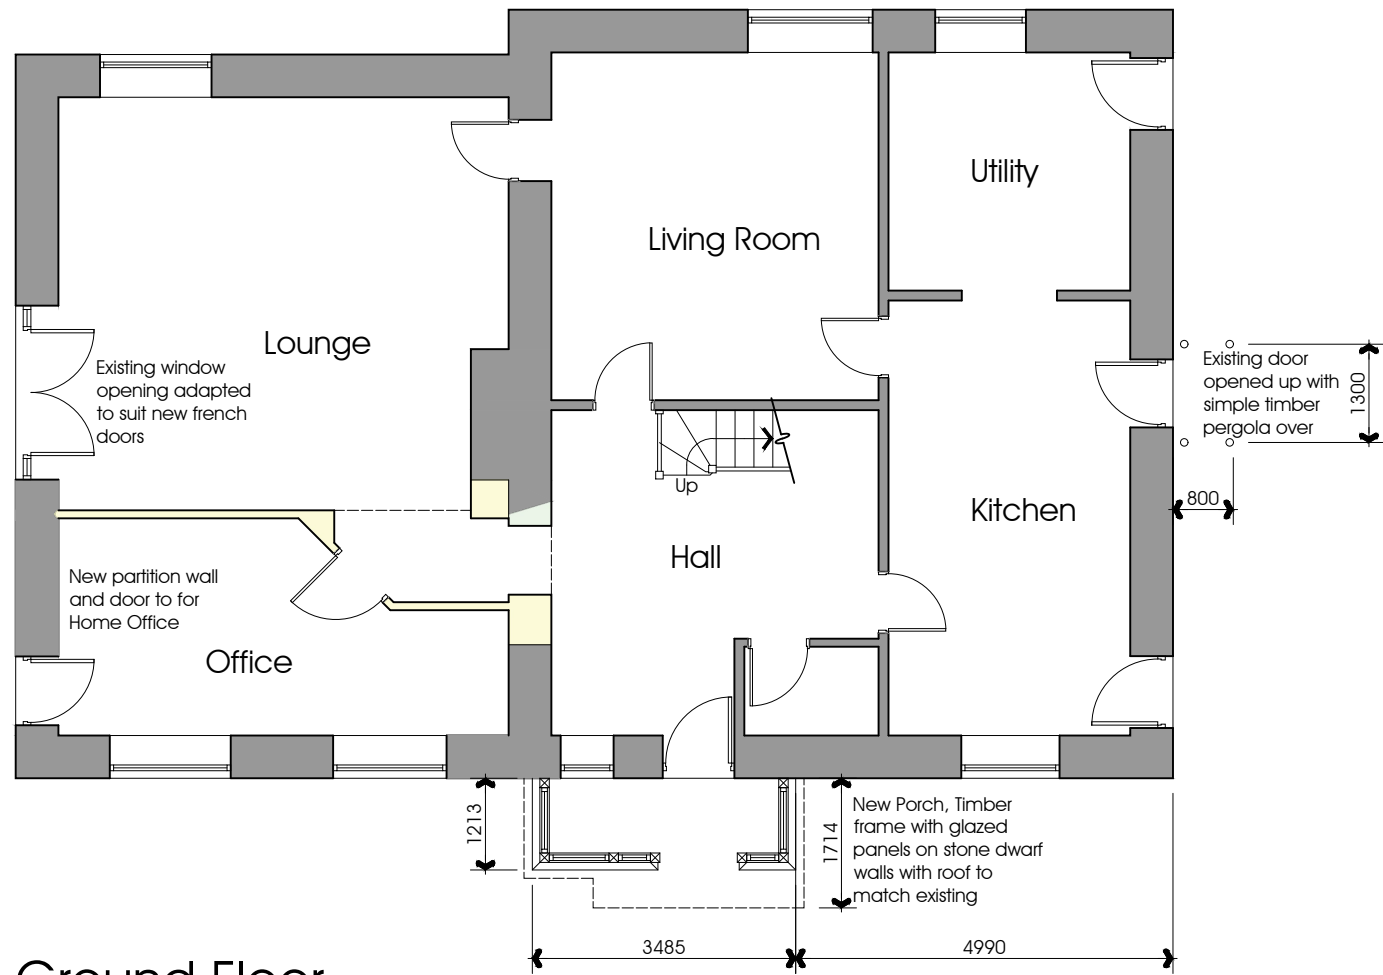


NOTES:

1: Do not scale this drawing, use figured dimensions only 2: The Contractor, Sub Contractor or specialist supplier are responsible for confirming site dimensions prior to fabrication 3: Any dimensional discrepancies are to be reported to the Architect immediately

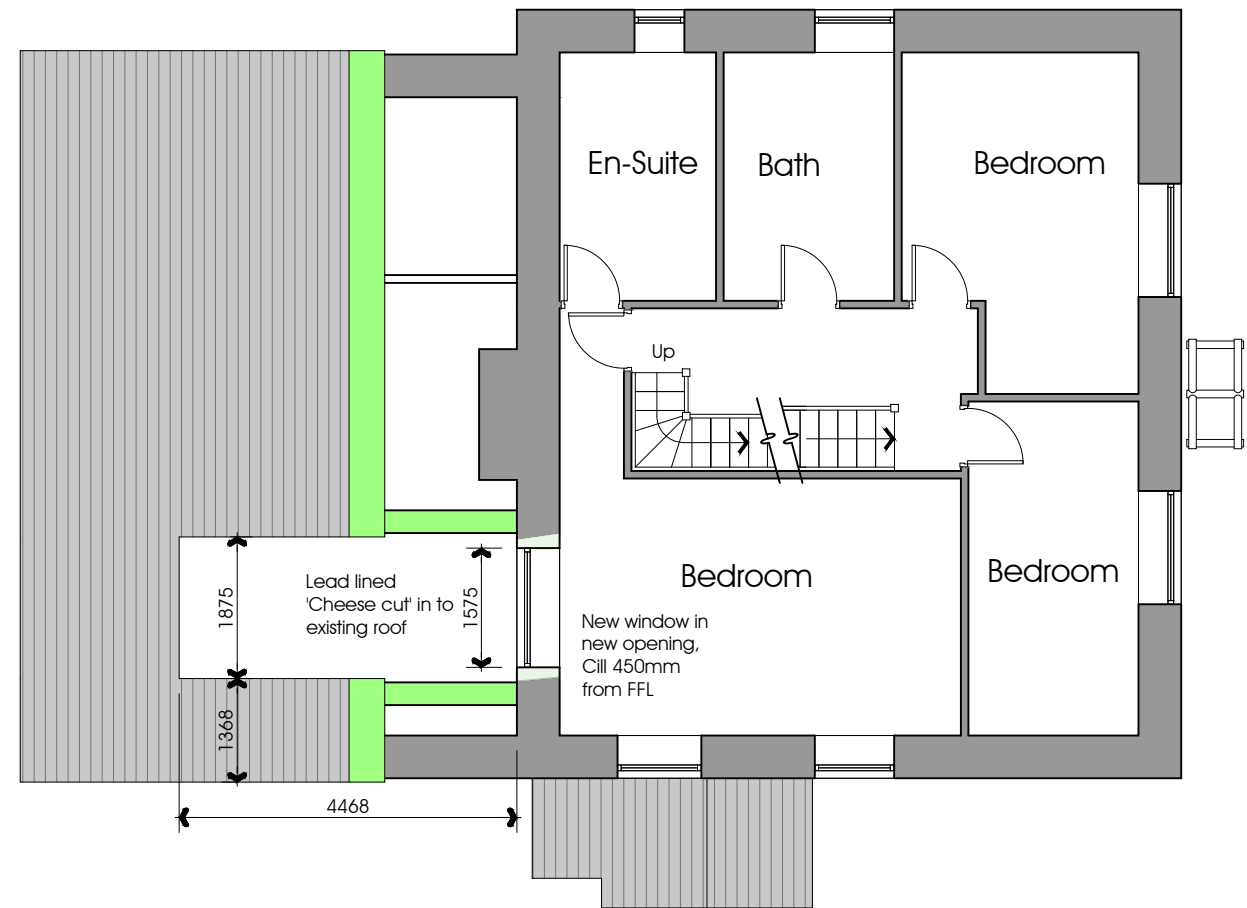

Ground Floor

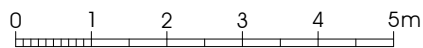

First Floor



Second Floor

Lawful Development App.

Proposed Plans

Mr Houghton & Mr Moss
Moneymoon, Preston Road. PR3 3YD


DATE June 2018

JOB NO. 3036
DRAWING NO. 040
REVISION A
SCALE 1:100 @ A3



NOTES:

1: Do not scale this drawing, use figured dimensions only 2: The Contractor, Sub Contractor or specialist supplier are responsible for confirming site dimensions prior to fabrication 3: Any dimensional discrepancies are to be reported to the Architect immediately

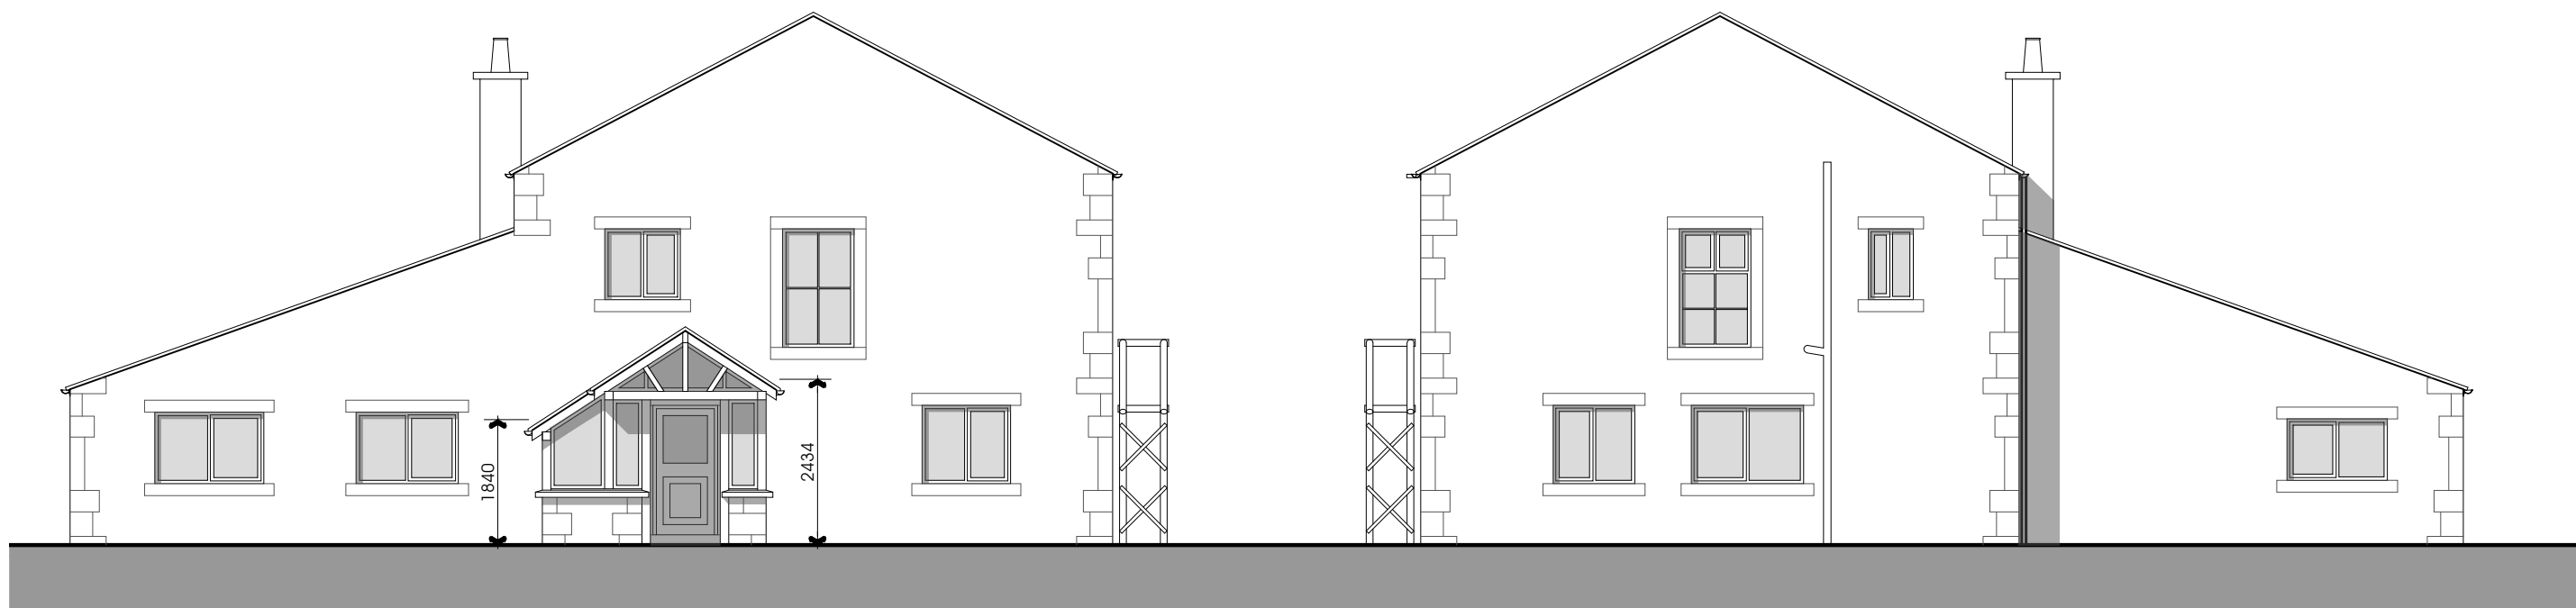


North West



New Porch, Timber frame with glazed panels on stone dwarf walls with roof to match existing

South East

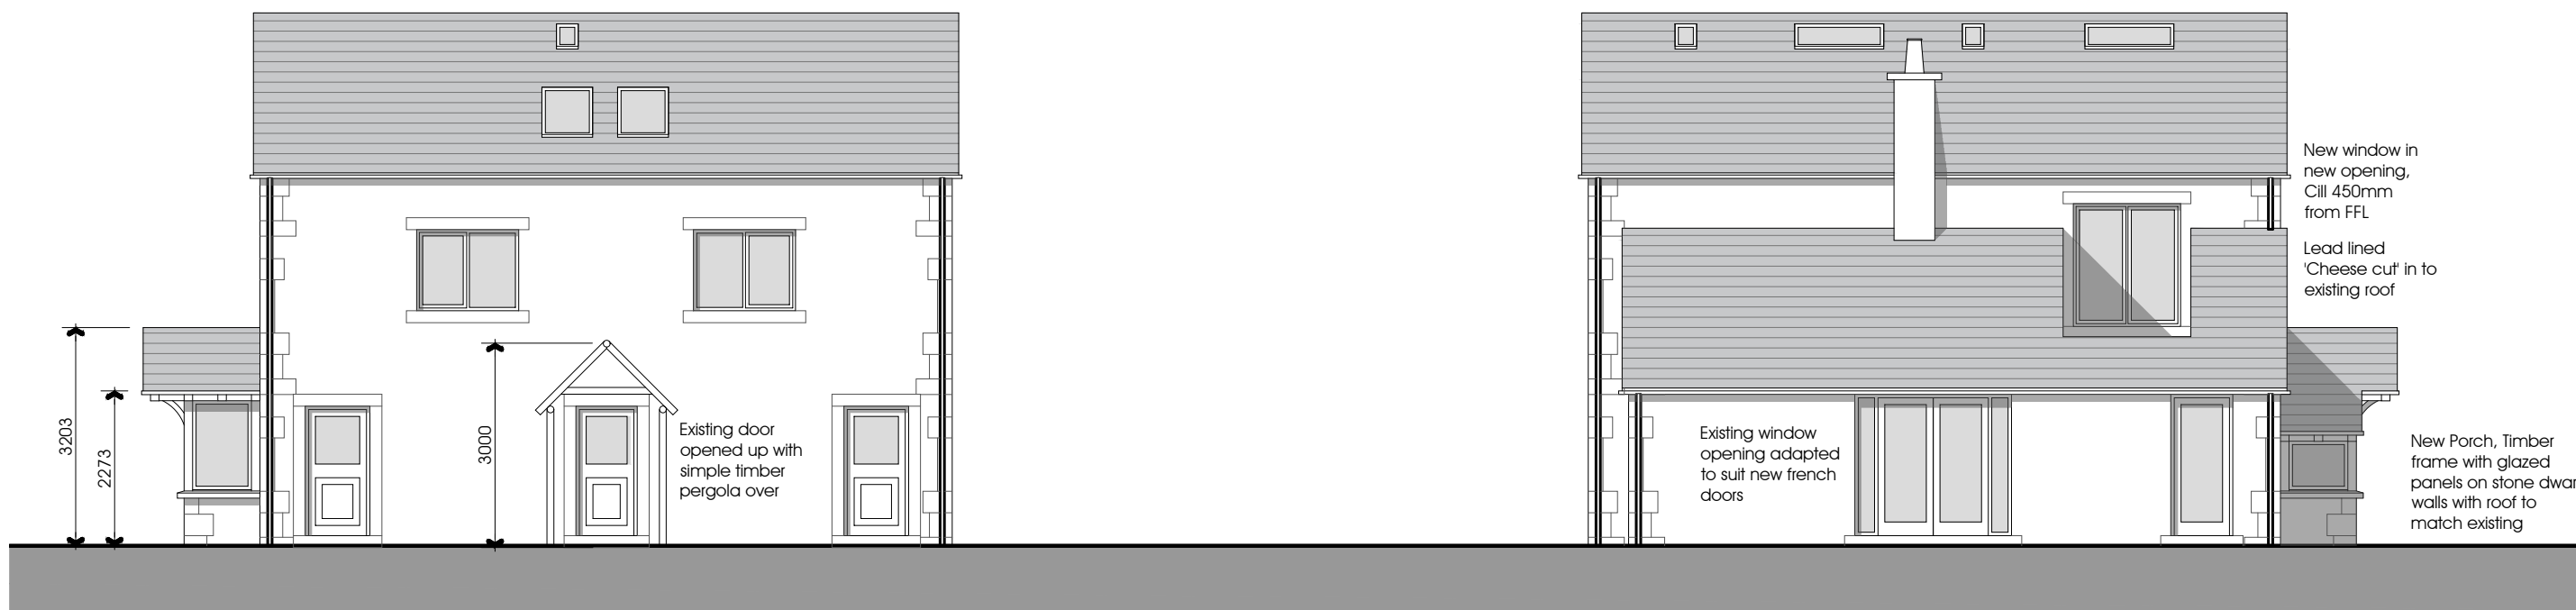

South West

North East

Lawful Development App.

Proposed Elevations

Mr Houghton & Mr Moss
Moneymoon, Preston Road. PR3 3YD

DATE June 2018

JOB NO. 3036
DRAWING NO. 050
REVISION A
SCALE 1:100 @ A3

