



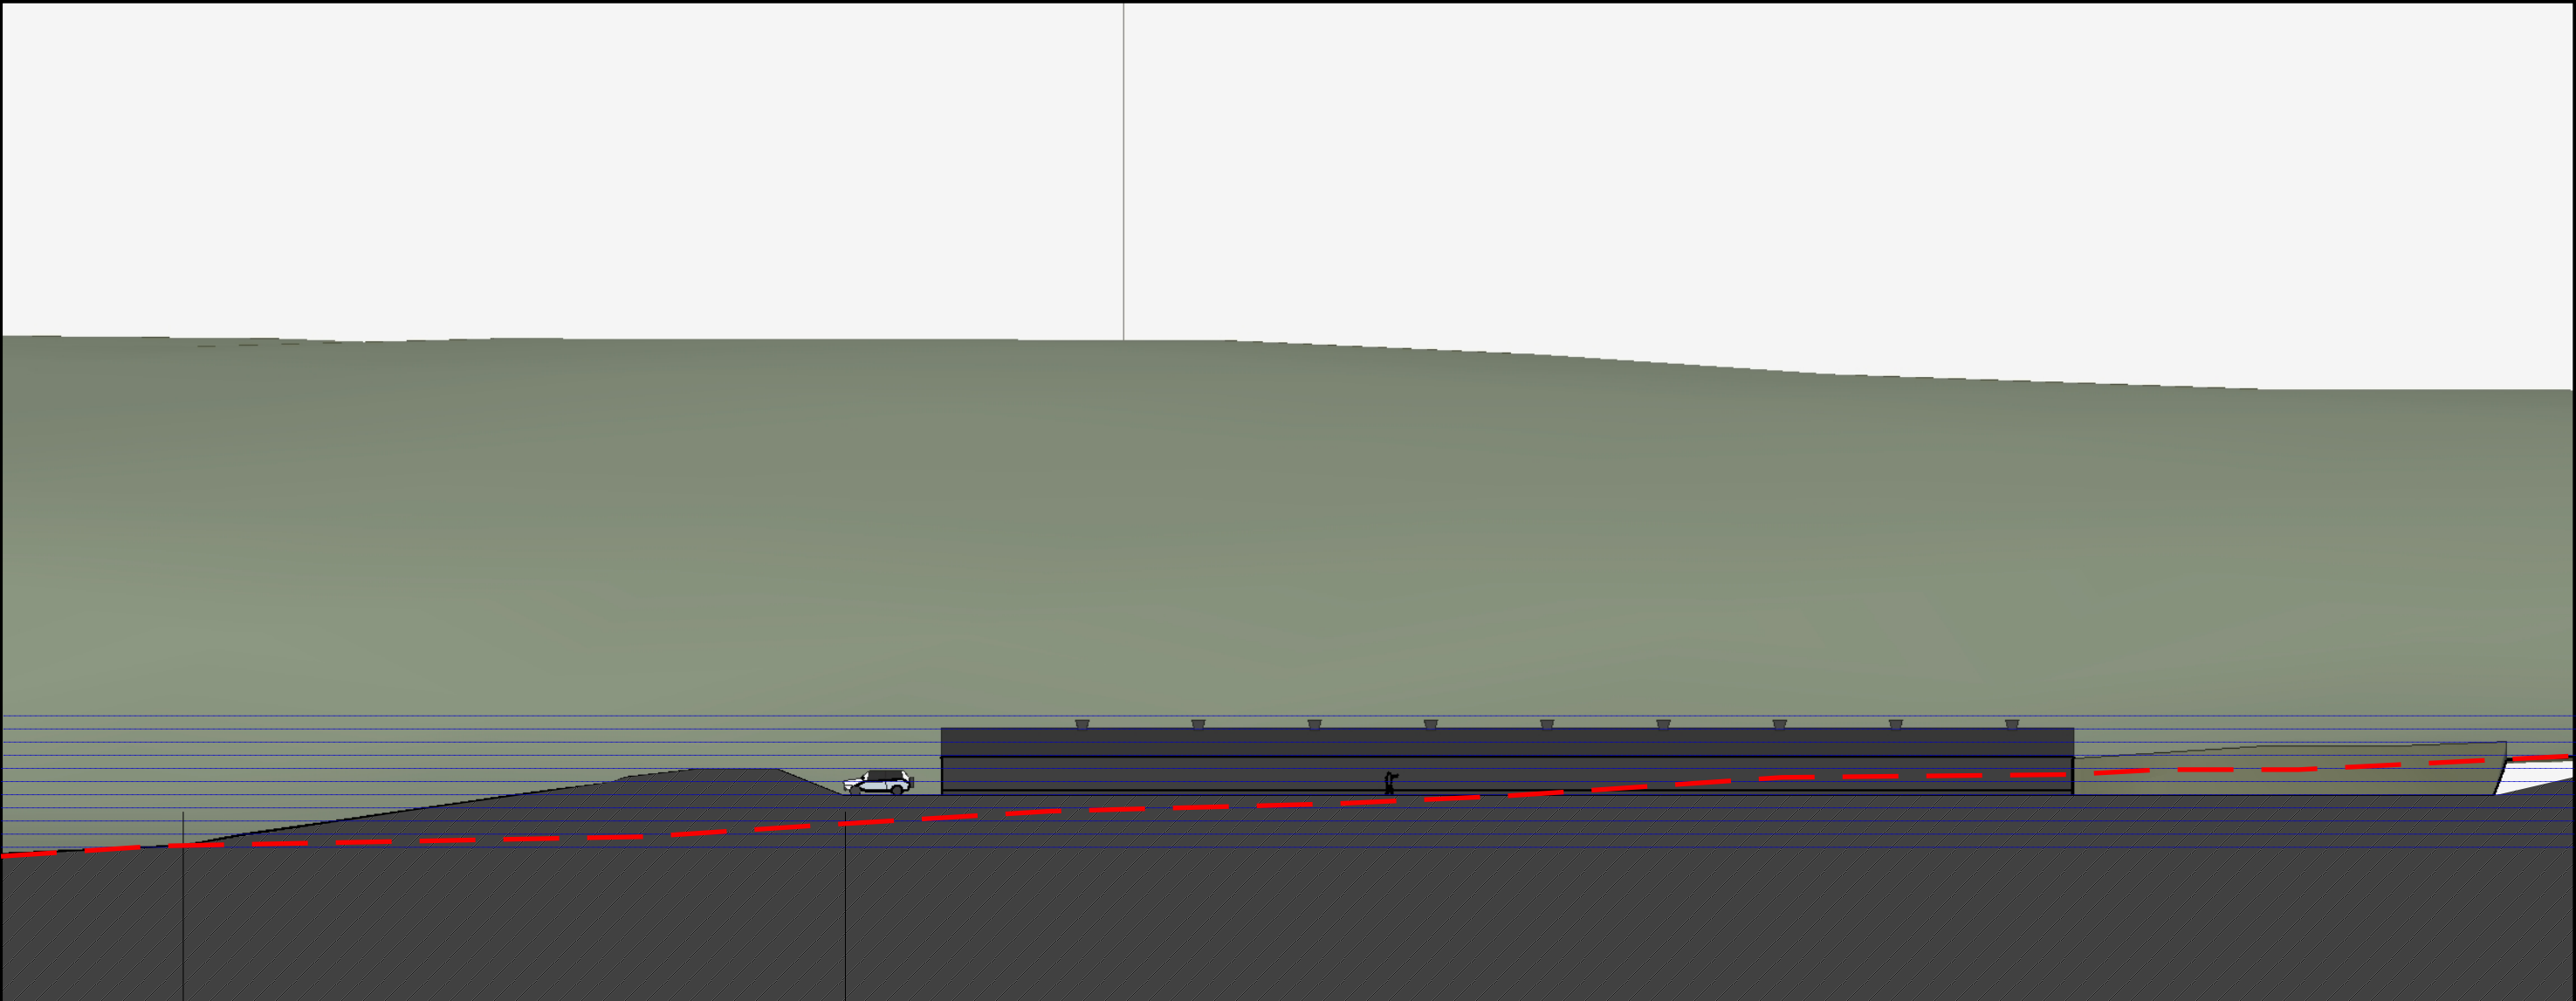

SCALE 1:500@A3

EARTH BUND
2M ABOVE FFL

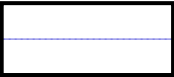

PROFILE LINES AT 1M INTERVALS



EXISTING GROUND LINE



PROPOSED GROUND PROFILE

EARTH BUND DESIGN CONTROLS:
INSIDE FACE MAX GRADIENT 1 IN 2.5
OUTSIDE FACE MAX GRADIENT 1 IN 10
FEATHERED INTO NATURAL CONTOURS
LANDSCAPE ARCHITECT TO SUPERVISE SET OUT/PROFILING

SECTION A-A1
SECTION THROUGH LONG ELEVATION


Squareyard

STANDRIDGE FARM, SLAIDBURN, NEW AGRICULTURAL UNIT


REVISIONS		
	MM/DD/YY	REMARKS
1	--/--/--	...
2	--/--/--	...
3	--/--/--	...
4	--/--/--	...
5	--/--/--	...

01

A

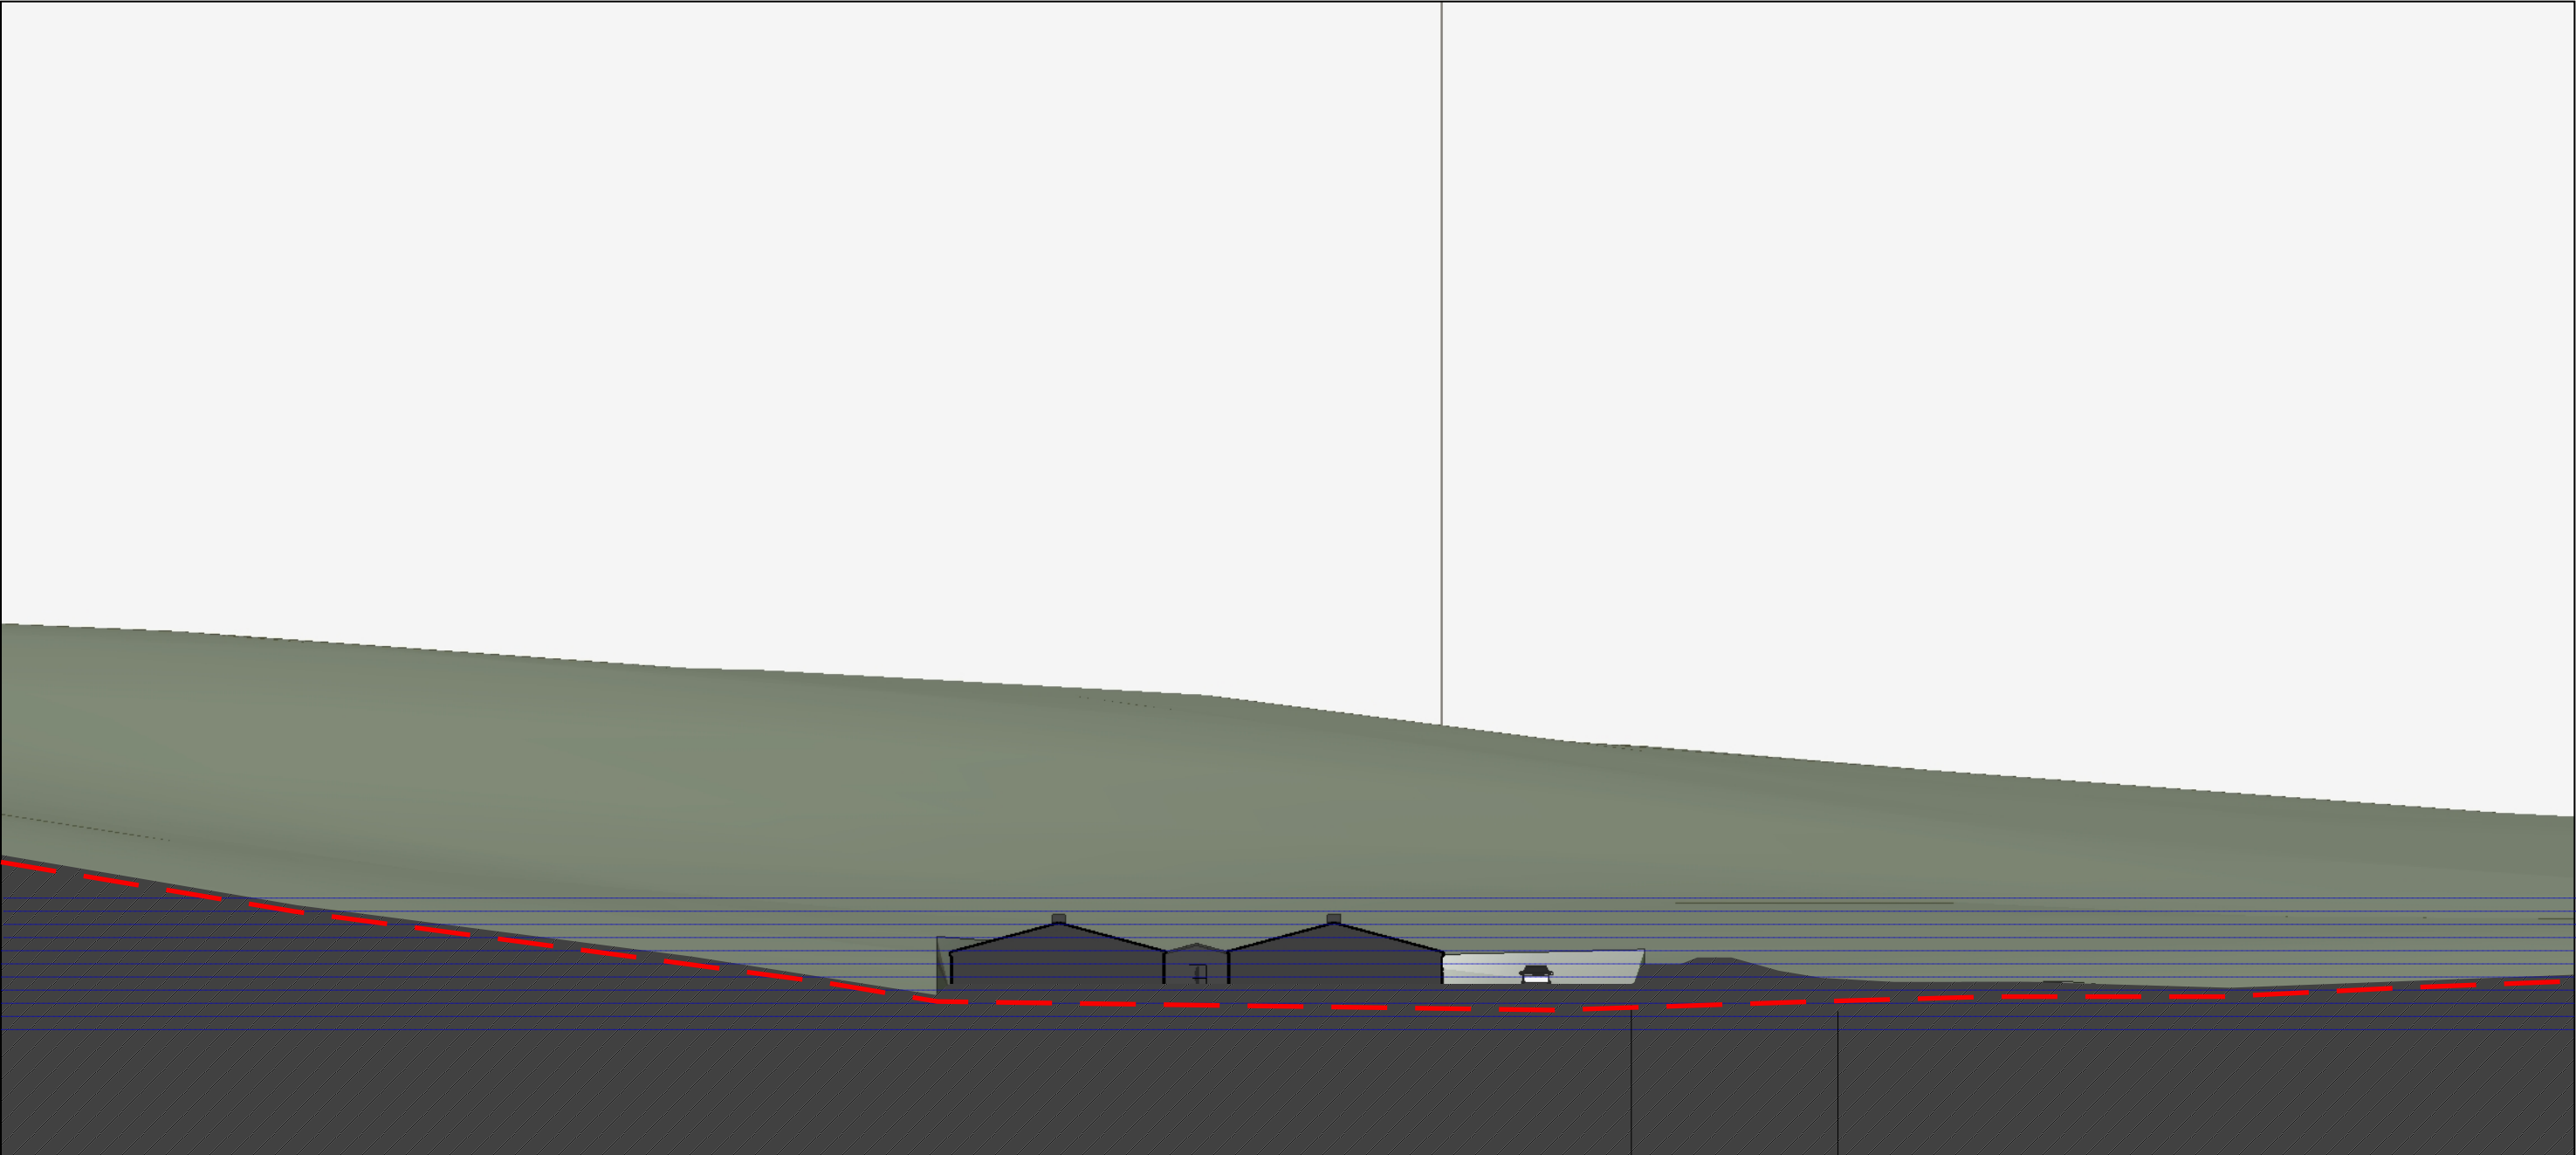

SCALE 1:500@A3

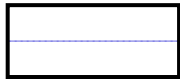

PROFILE LINES AT 1M INTERVALS



EXISTING GROUND LINE



PROPOSED GROUND PROFILE

EARTH BUND
2M ABOVE FFL

EARTH BUND DESIGN CONTROLS:
INSIDE FACE MAX GRADIENT 1 IN 2.5
OUTSIDE FACE MAX GRADIENT 1 IN 10
FEATHERED INTO NATURAL CONTOURS
LANDSCAPE ARCHITECT TO SUPERVISE SET OUT/PROFILING

SECTION B-B1
SECTION THROUGH SHORT ELEVATION

Squareyard

STANDRIDGE FARM, SLAIDBURN, NEW AGRICULTURAL UNIT

REVISIONS		
	MM/DD/YY	REMARKS
1	--/--/--	...
2	--/--/--	...
3	--/--/--	...
4	--/--/--	...
5	--/--/--	...