




Proposed Residential Development at Whalley Road, Hurst Green

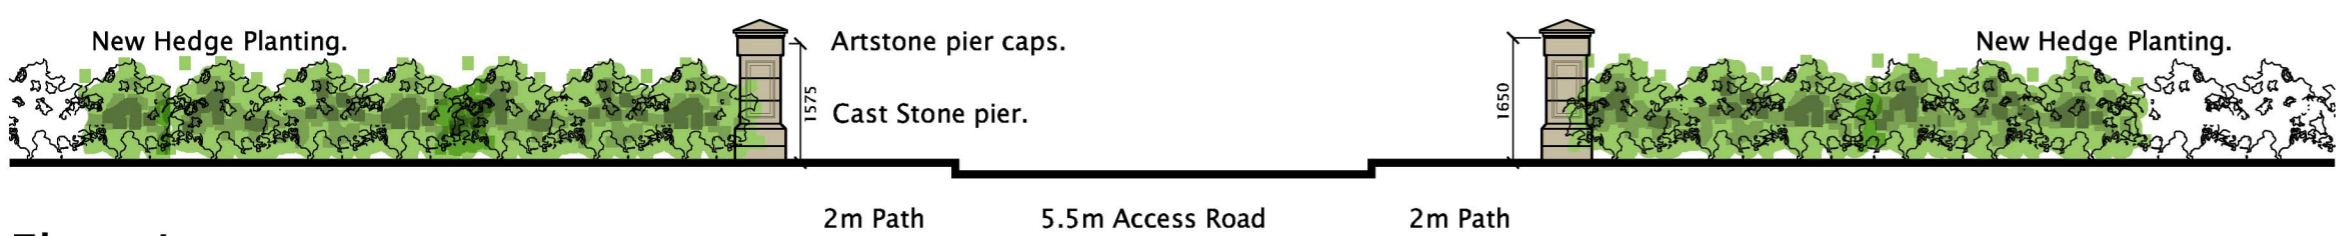

Elevation

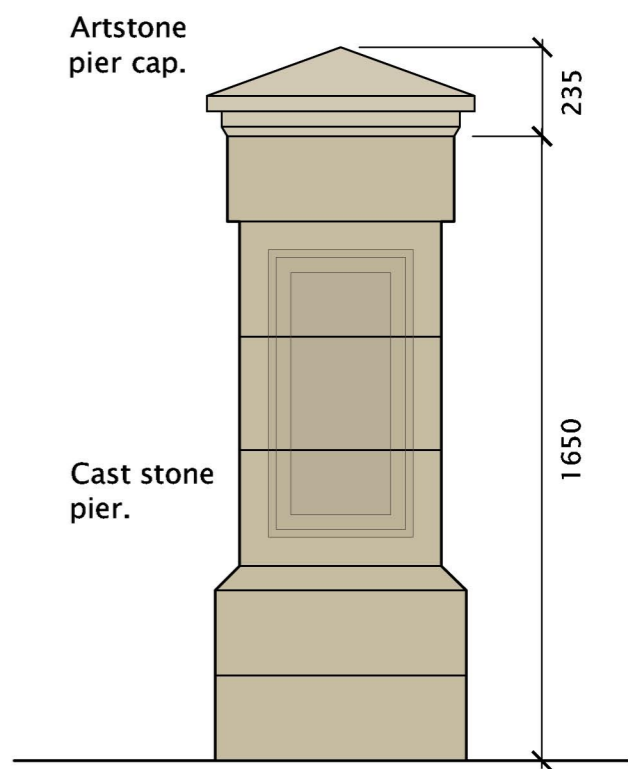

Detail 1:20

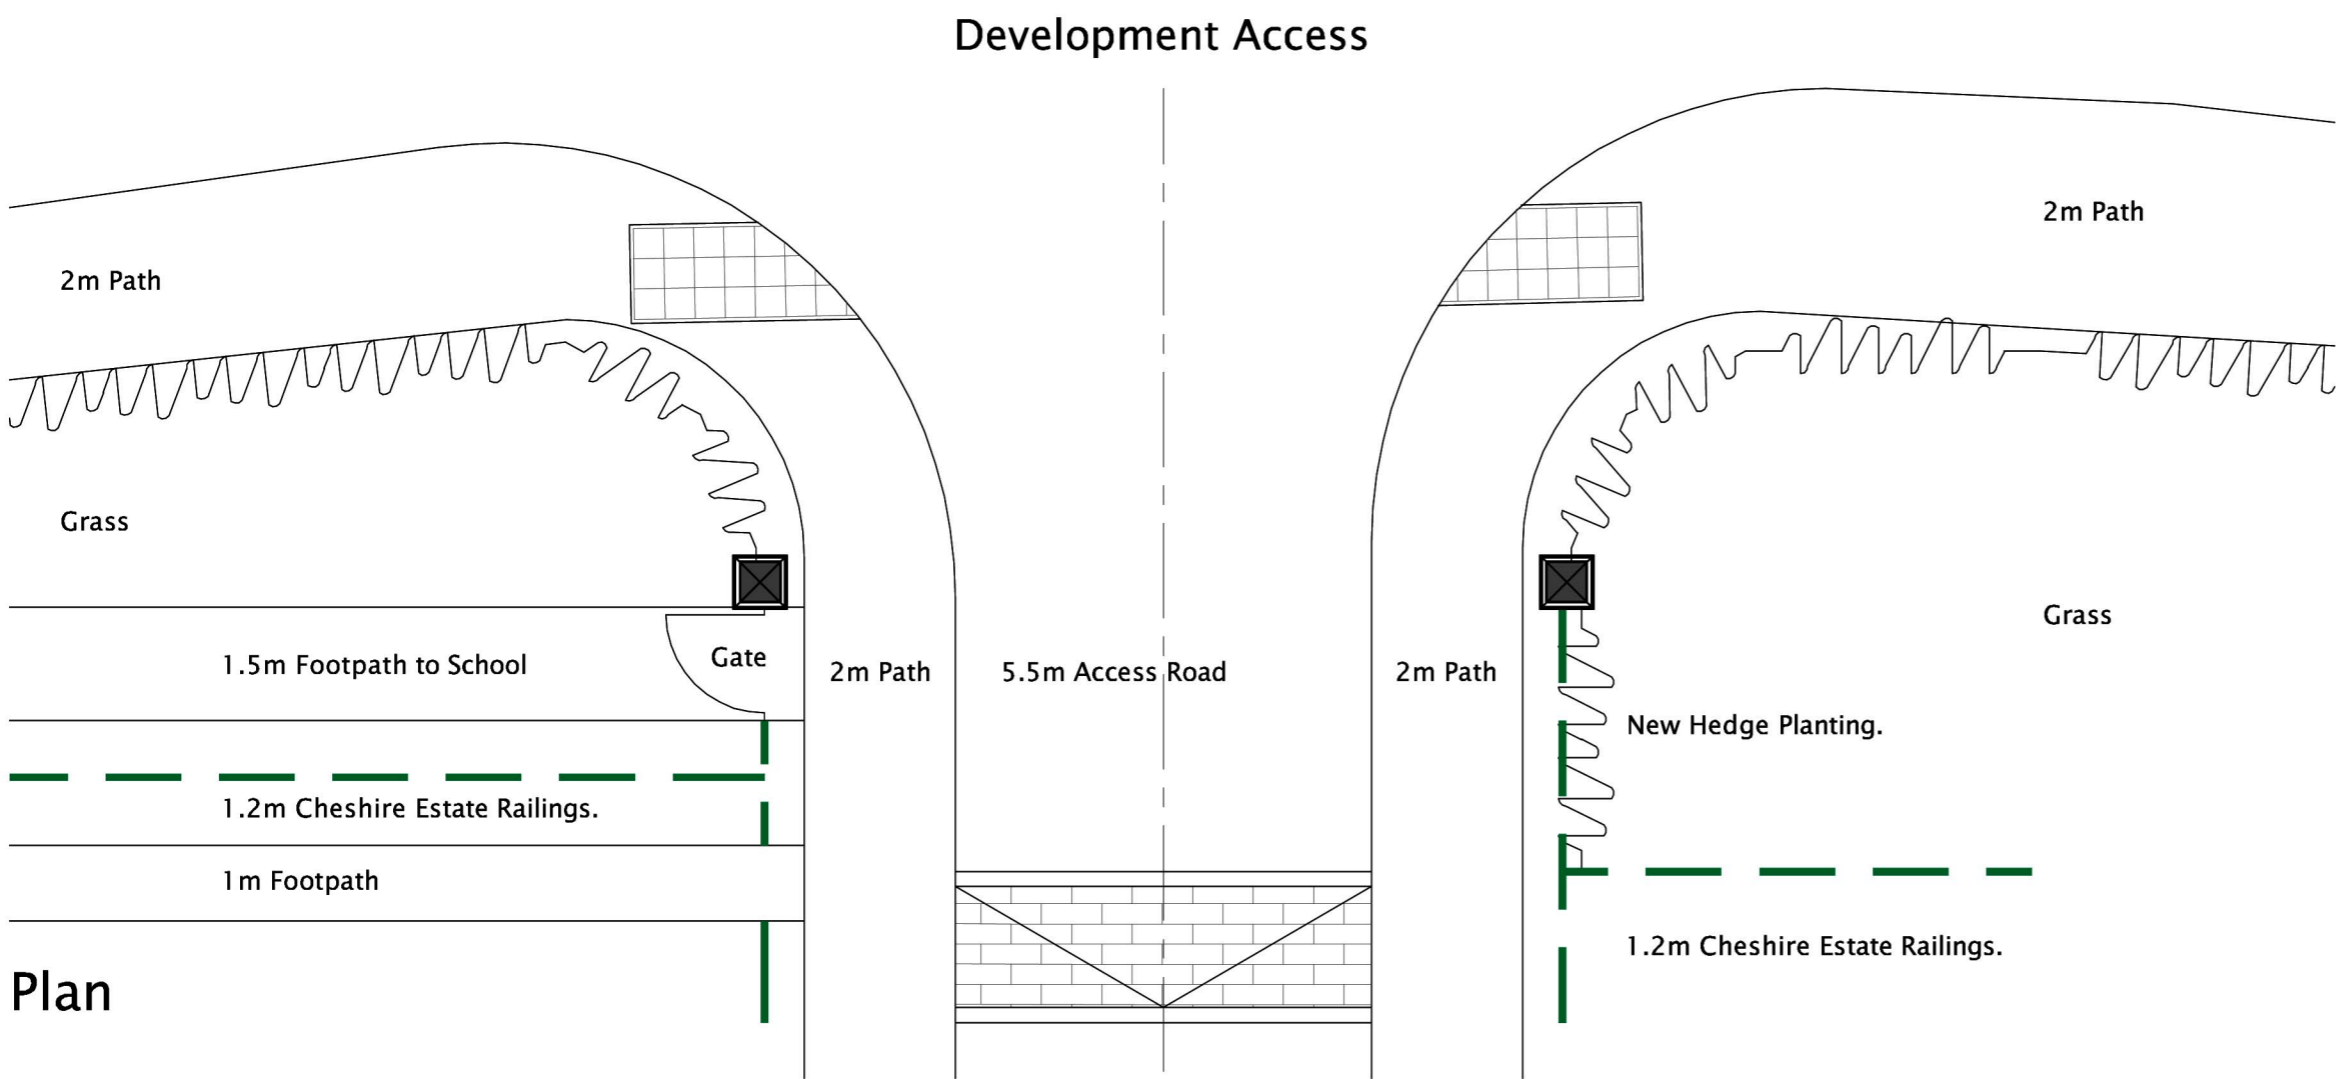

Plan

Proposed Entrance Feature - Option B

| Rev | By | Note | Date |
|-----|----|----------------------|----------|
| A | SH | Pier detail amended. | 15.05.18 |



53 The Tannery Lawrence Street York YO10 3WH T: 01904 653772
F: 01904 653779 E: mail@pra-architects.com W: www.pra-architects.com

| | | | |
|---------|---------------------------|----------|----------|
| PROJECT | Whalley Road, Hurst Green | | |
| TITLE | Proposed Entrance Feature | | |
| CLIENT | Hillcrest Homes | | |
| DATE | 10.04.18 | SCALE | 1:100@A3 |
| DWG. NO | Y81:1008.401 | REVISION | A |
| DRAWN | GF | CHECKED | JD |

DO NOT SCALE FROM DRAWINGS. ANY DISCREPANCIES TO BE NOTIFIED TO THE ARCHITECTS. COPYRIGHT RESERVED