


Watercliffe Cottage -  
Mellor Brook. BB2 7PH.

BLUE  
BIRD  
DESIGN




320180681P

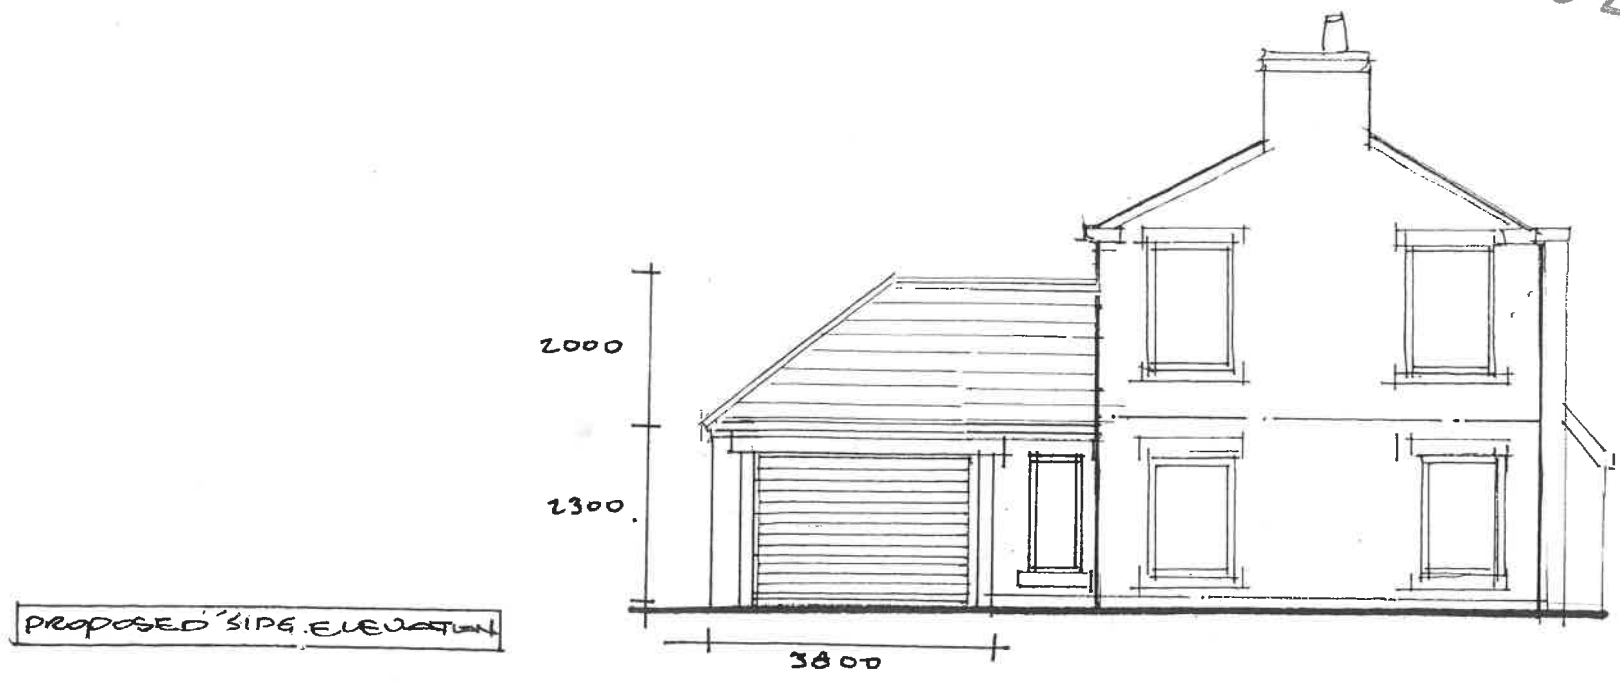

proposed garage to house.  
@ 1/100 scale.


Watercliffe Cottage.  
Mellor Brook. BB2 7PH

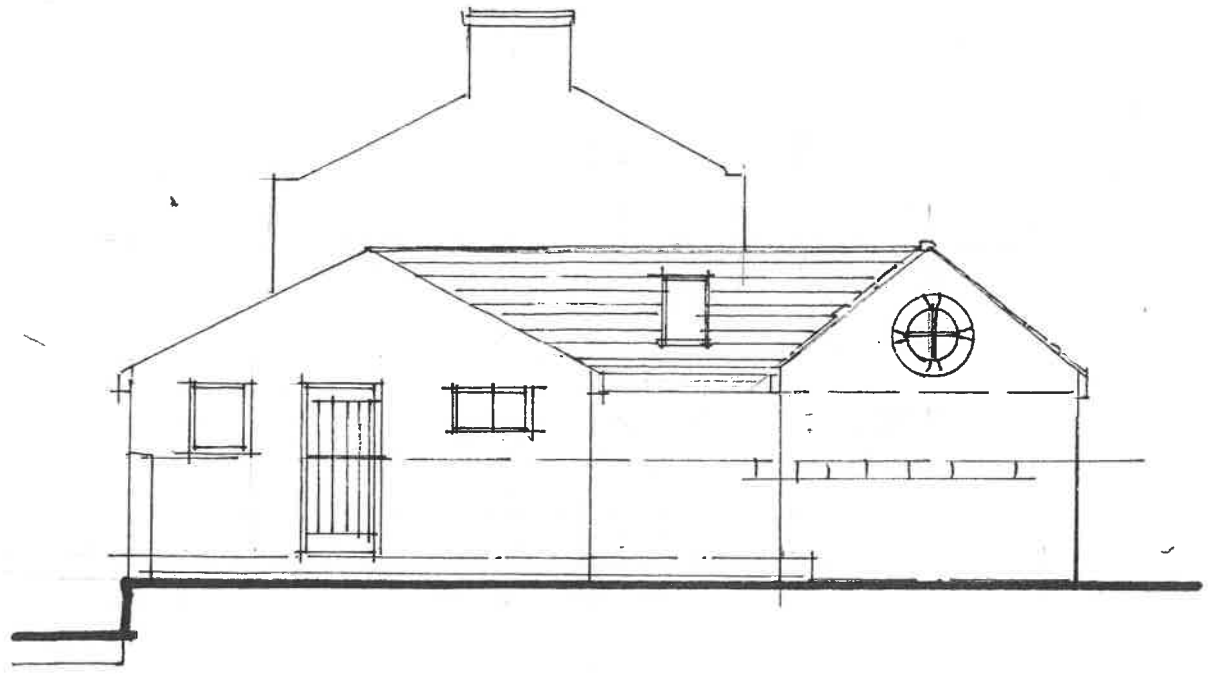

PROPOSED REAR  
ELEVATION @ 1/100 SCALE.

320180681P

proposed garage &  
watercliffe cottage. Mellor Brook. for  
MR + MRS BOTT.

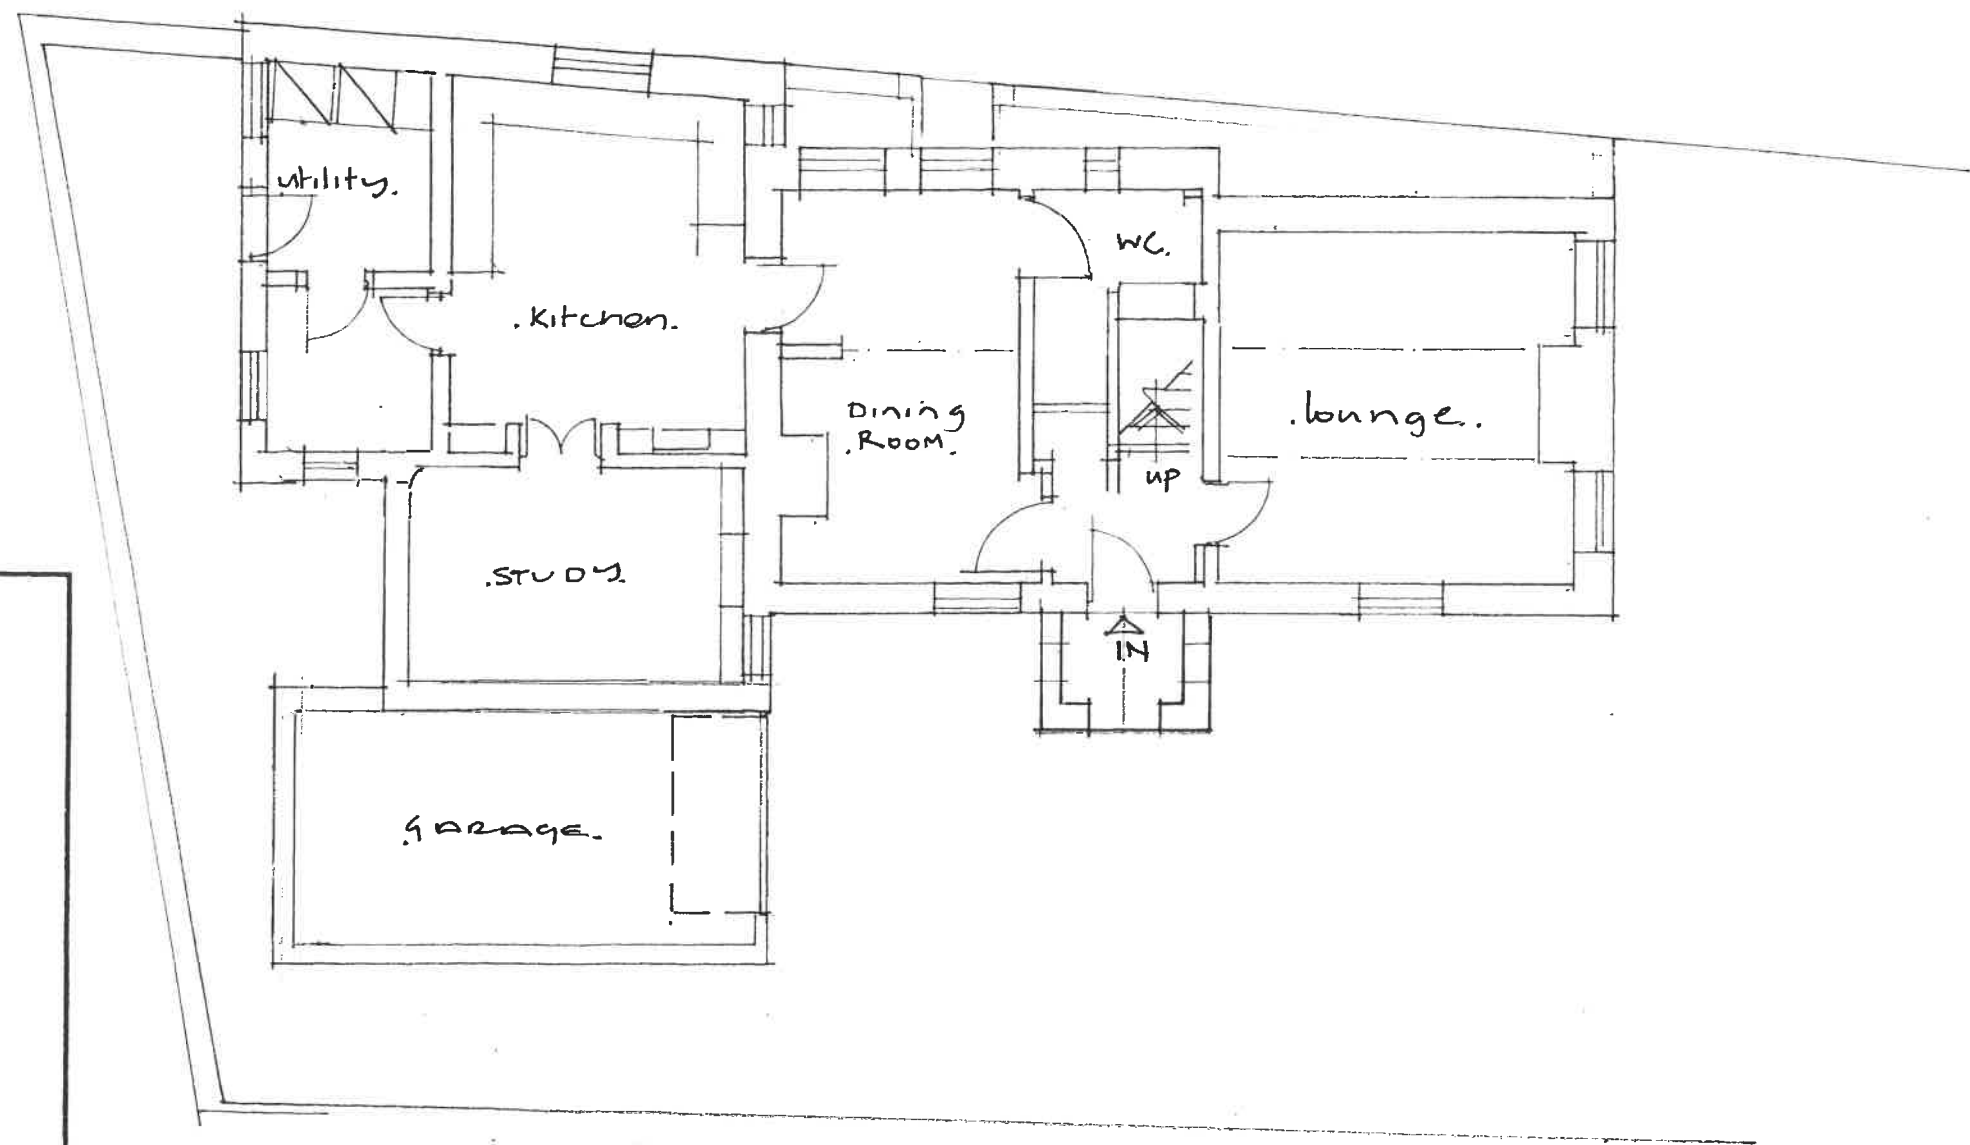

ANDREW HARDING-HILL  
BA (Hons) BArch RIBA  
ARCHITECT  
1 WANLASS VILLAS  
SALTERFORTH LANE  
SALTERFORTH  
LANCASHIRE  
BB18 5SR  
Tel/Fax. 01282 813779

GROUND FLOOR PLAN AS PROPOSED.  
1/100 SCALE & A3. / REVISION 'A'

320180681P