


Site Plan - Proposed Agricultural Access off Moorgate Lane, Dinckley, Blackburn, BB6 8AN

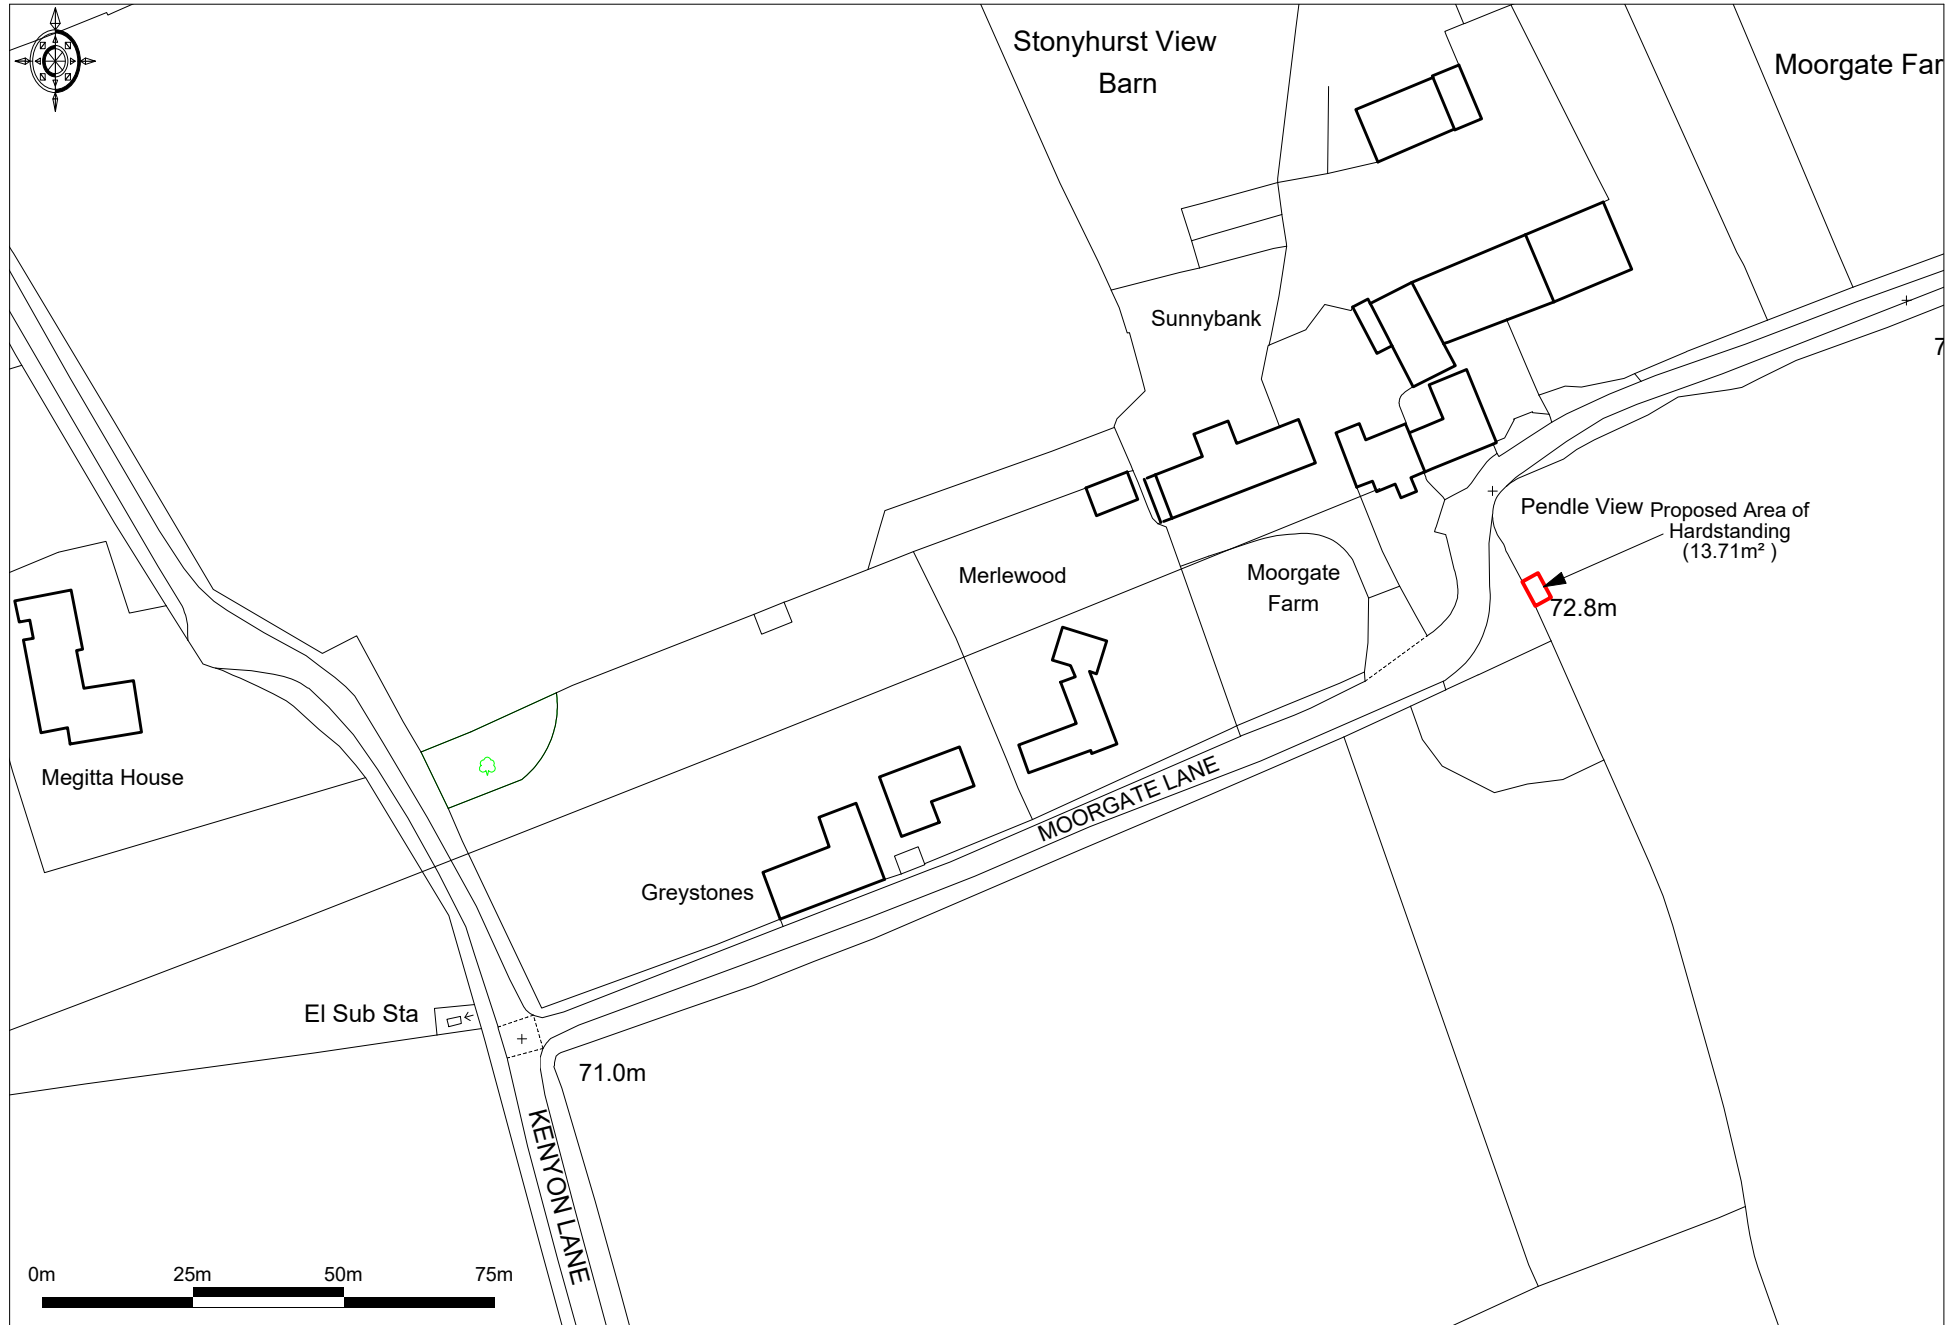

Ordnance Survey © Crown Copyright 2018. All rights reserved. Licence number 100022432. Plotted Scale - 1:1250