


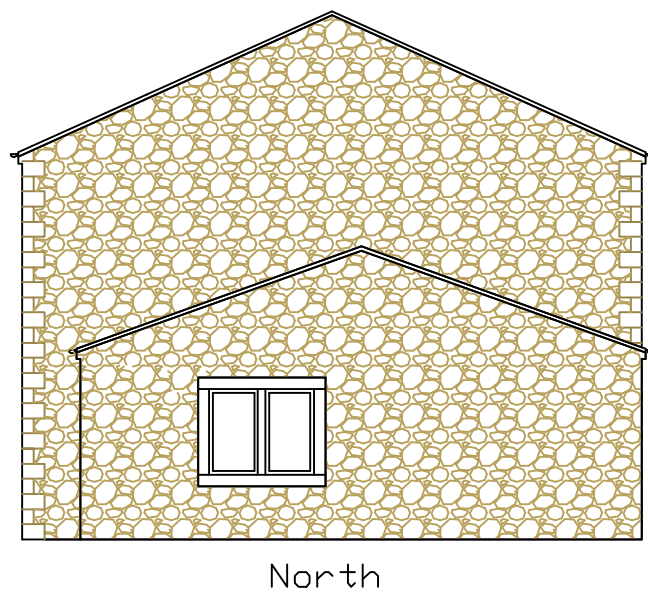
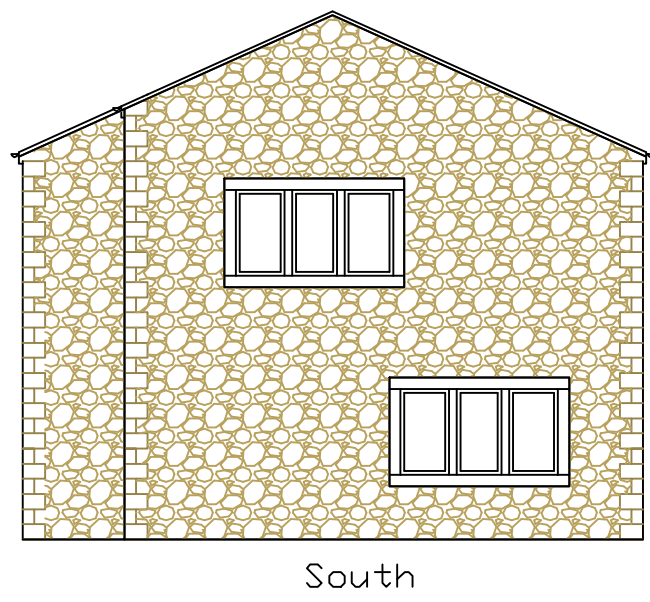
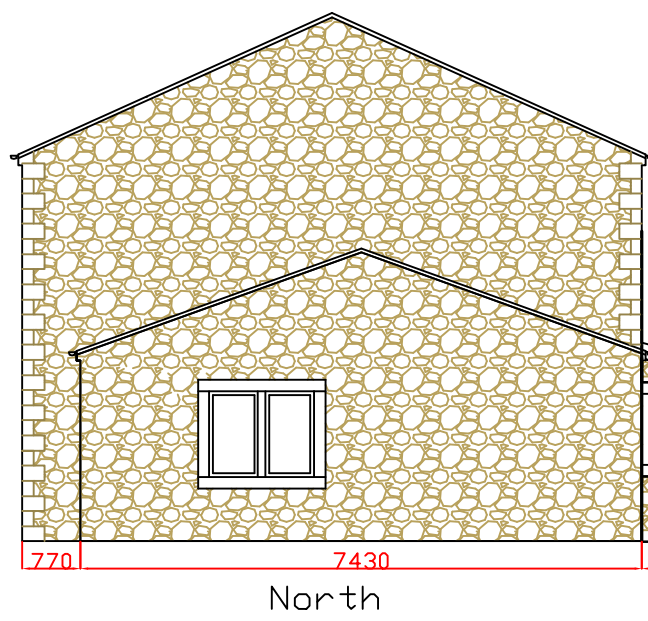
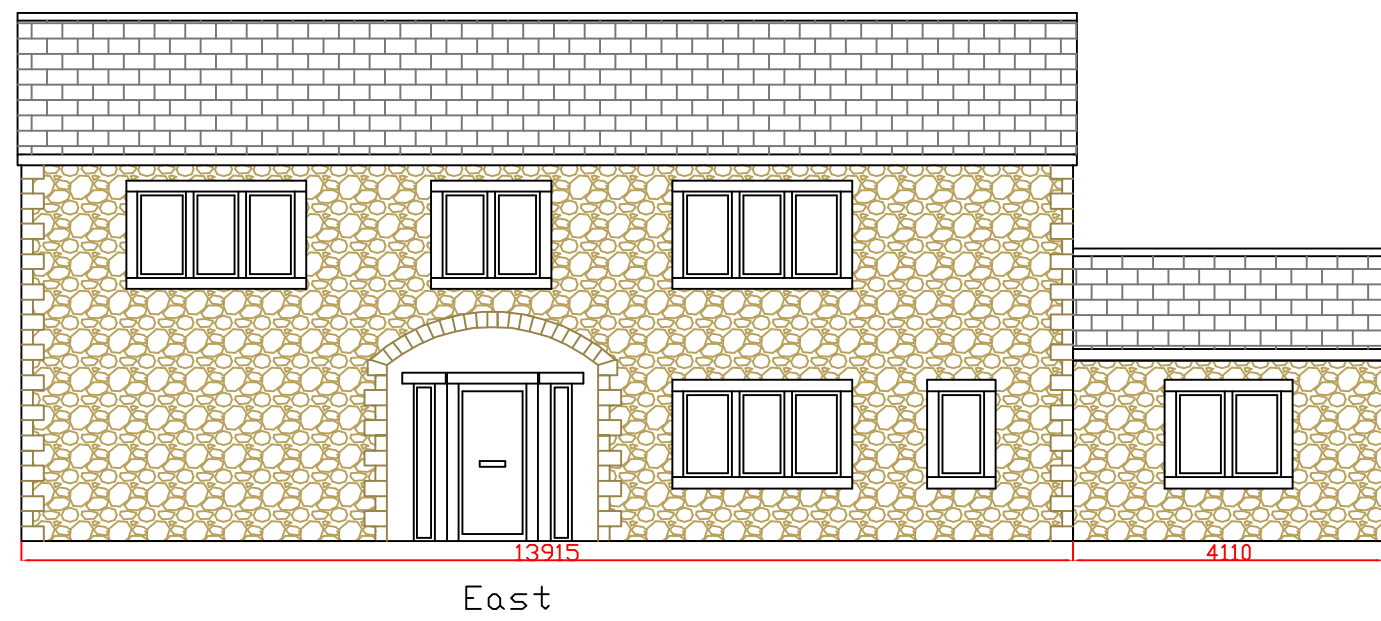
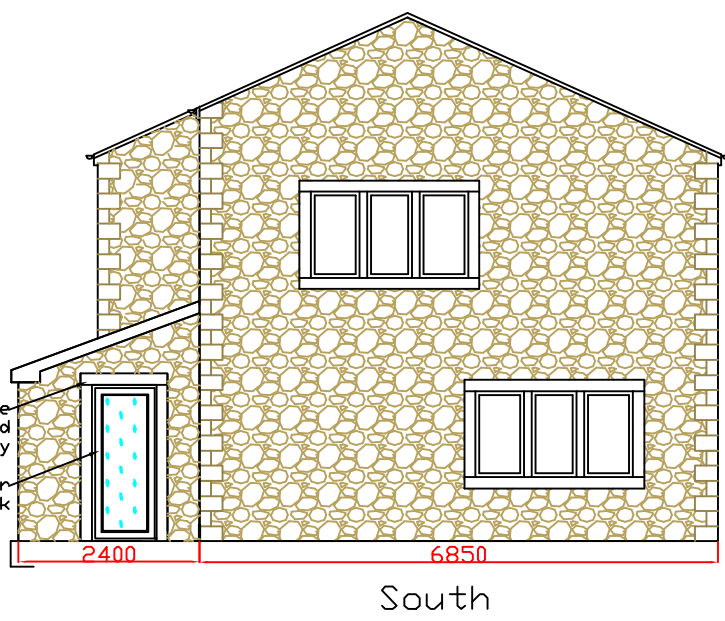


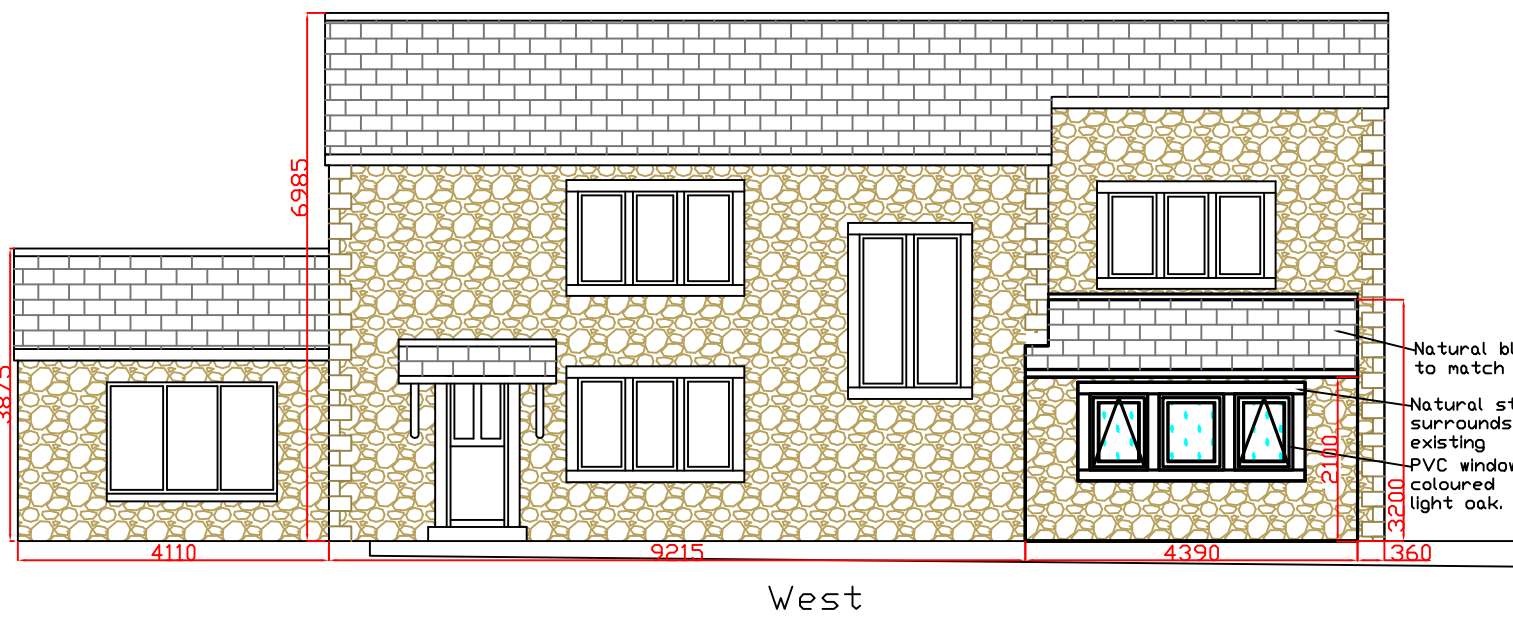



EXISTING

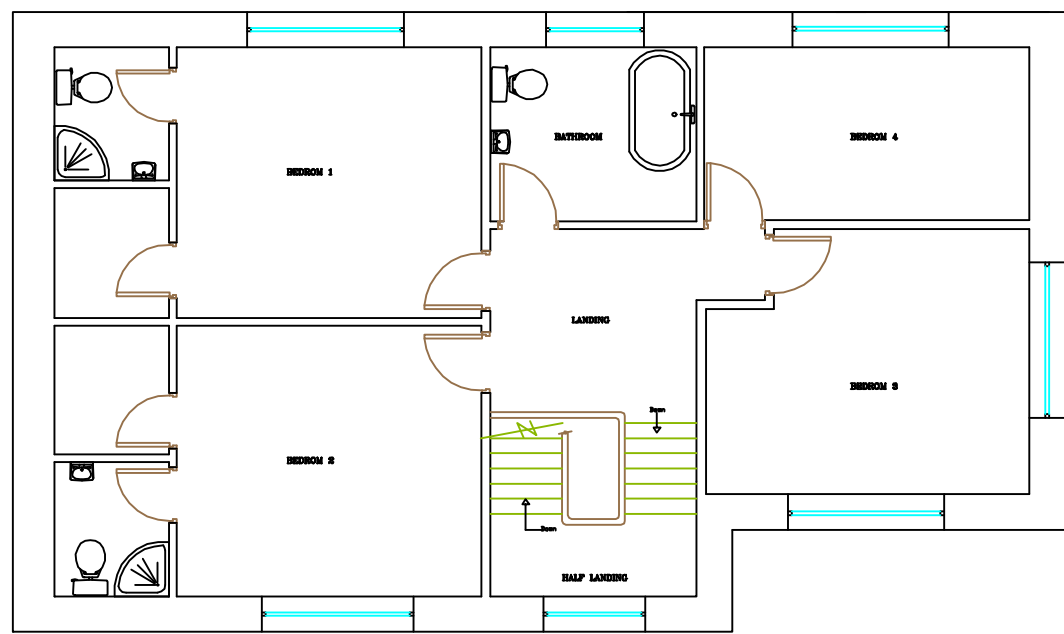


PROPOSED

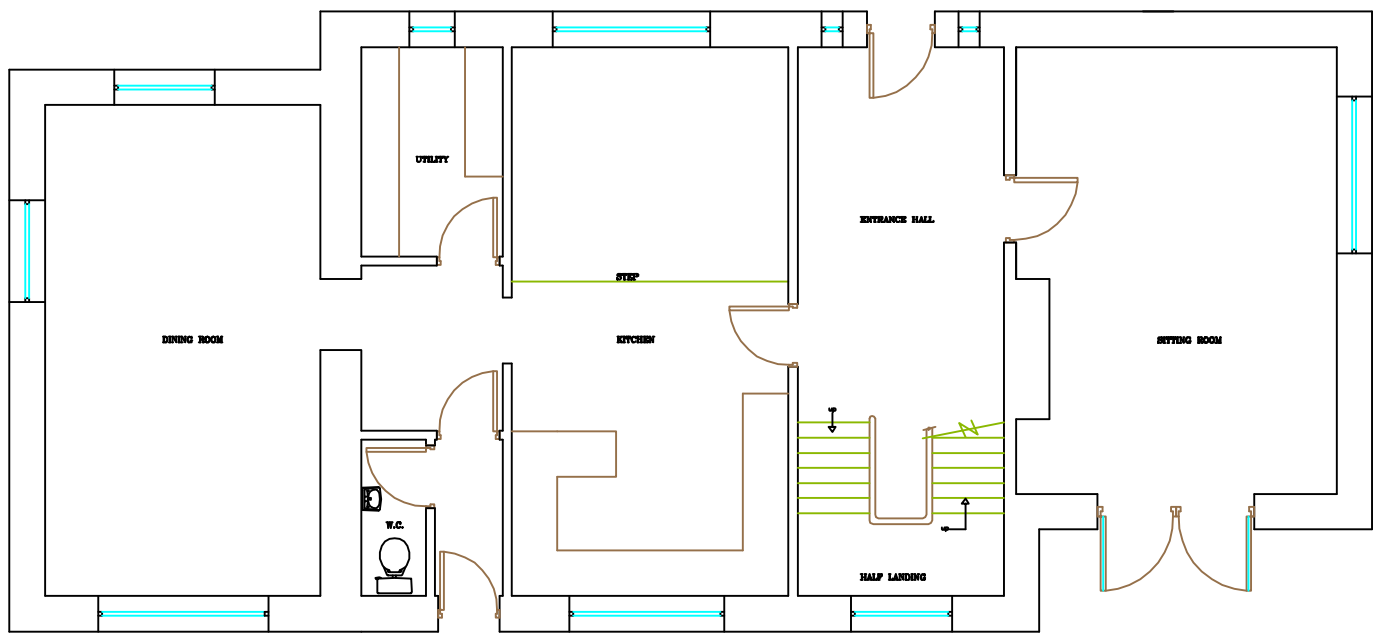


EXISTING

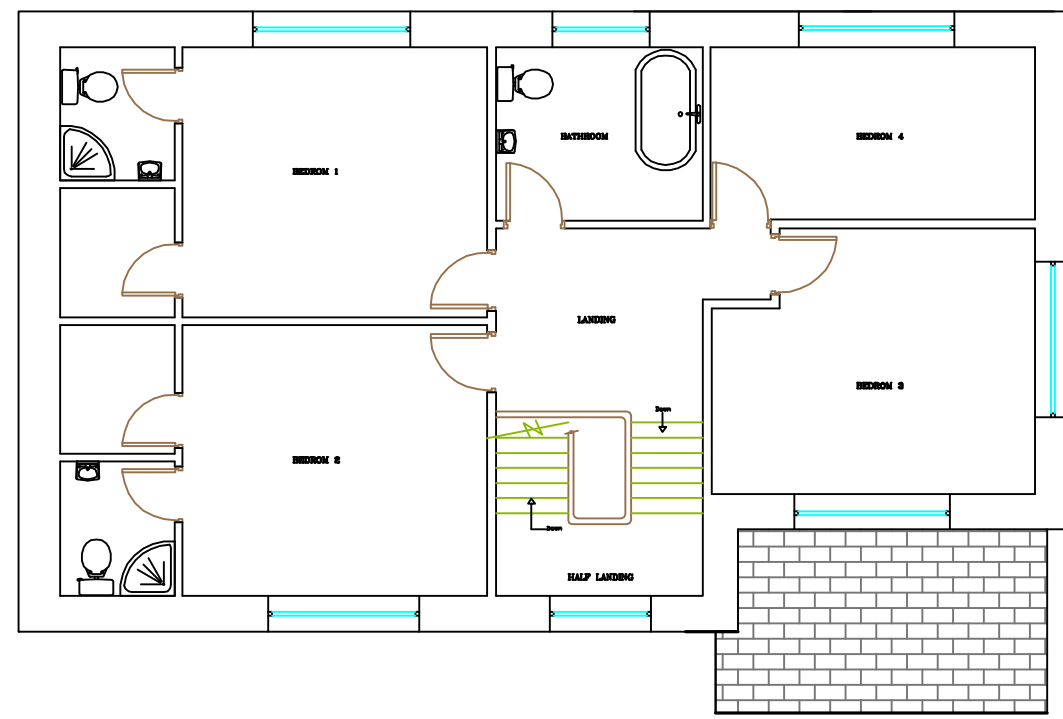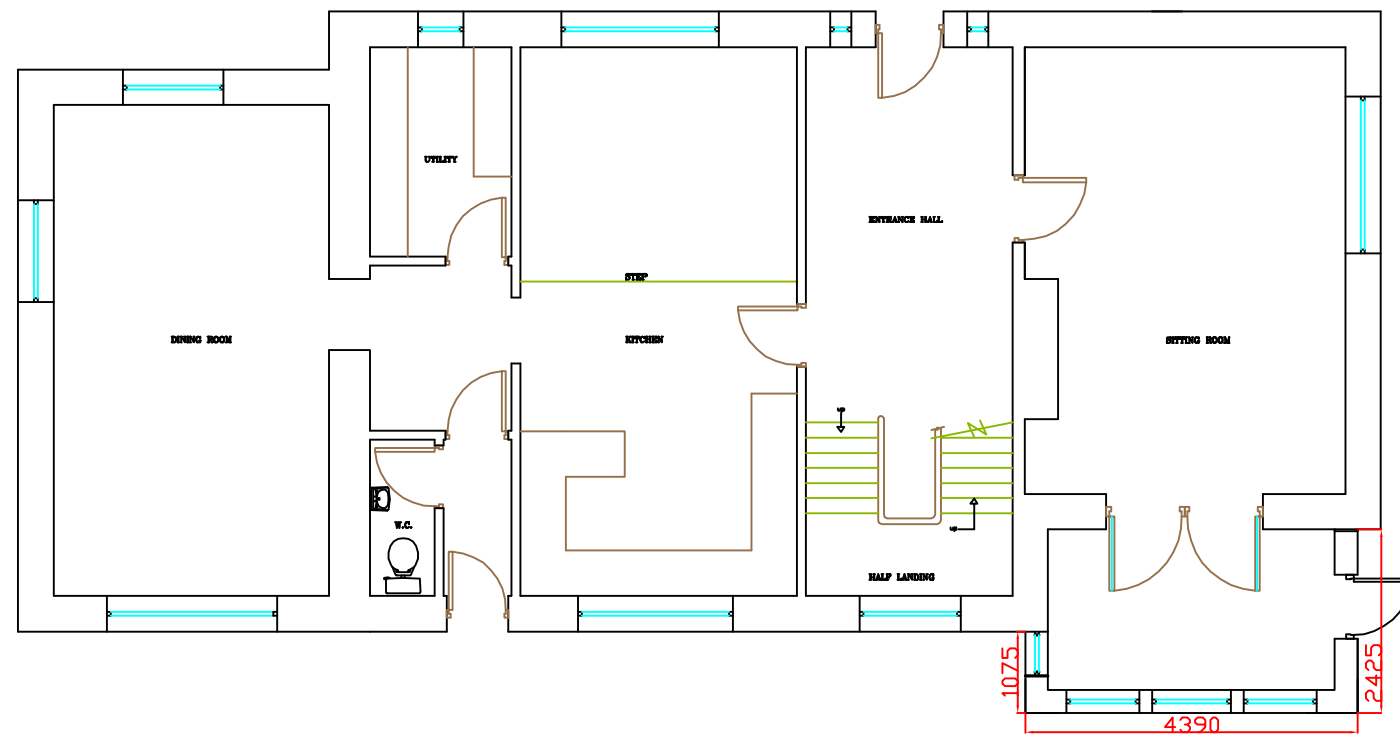

PROPOSED

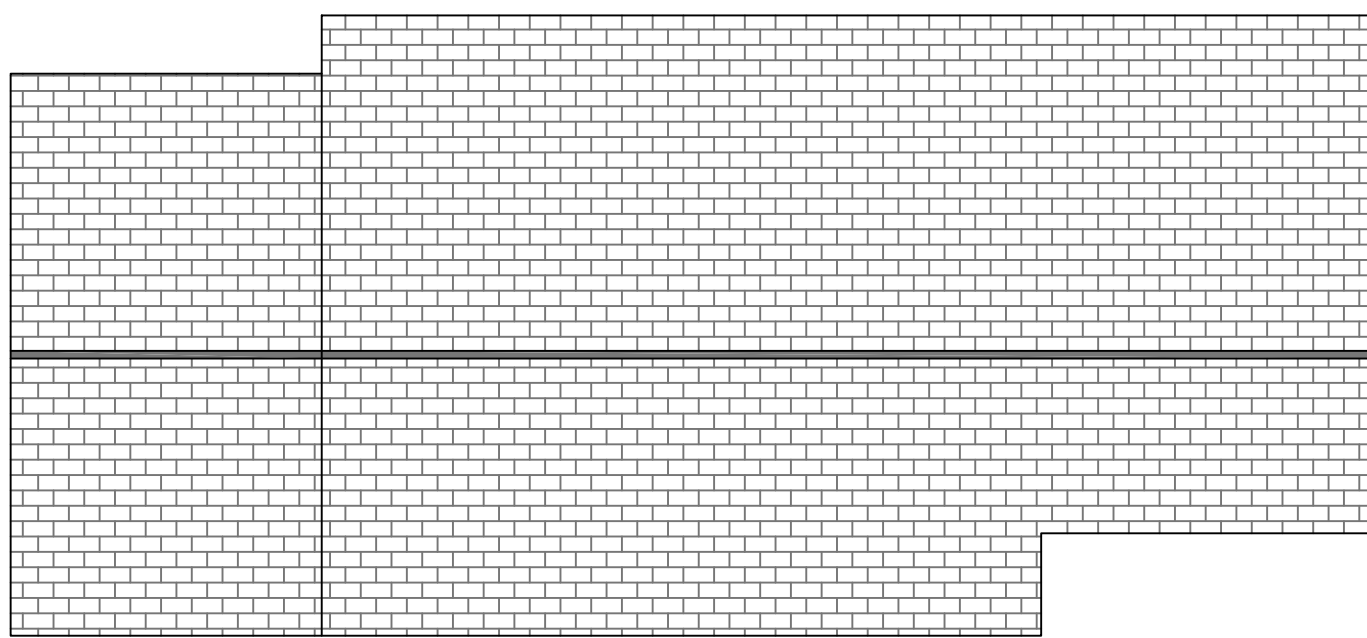

EXISTING

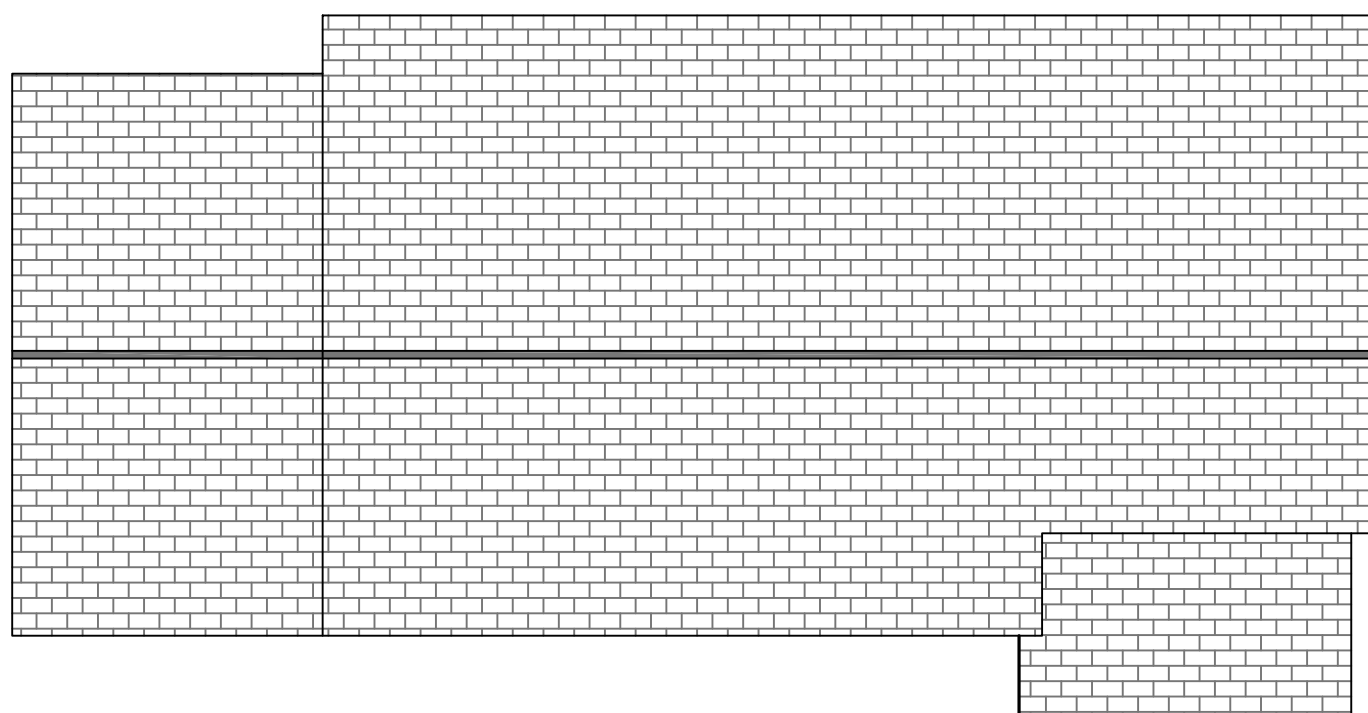

PROPOSED

Description	Rev	Date	By
AJH ASSOCIATES Chartered Building Surveyors			
21 Deanfield Court Pimlico Link Road Clitheroe Lancs BB7 1QS		Tel: 01200 439967 Fax: 01200 439968 e-mail: info@ajh-associates.co.uk www.ajh-associates.co.uk	
Client MR FERGUSON		Scale 1:100	
Project MITTON GREEN BARN CHURCH LANE GREAT MITTON		Date 09/10/2018	
Description REVISED ELEVATIONS AND FLOORPLANS		By ML	
DO NOT SCALE THIS DRAWING. CHECK ALL DIMENSIONS ON SITE		Checked TH.	
		No. 3417/100A	
THIS DRAWING IS PROTECTED BY COPYRIGHT. IT MAY NOT BE REPRODUCED IN ANY FORM OR BY ANY MEANS FOR ANY PURPOSE, WITHOUT GAINING PRIOR WRITTEN PERMISSION FROM AJH ASSOCIATES			