


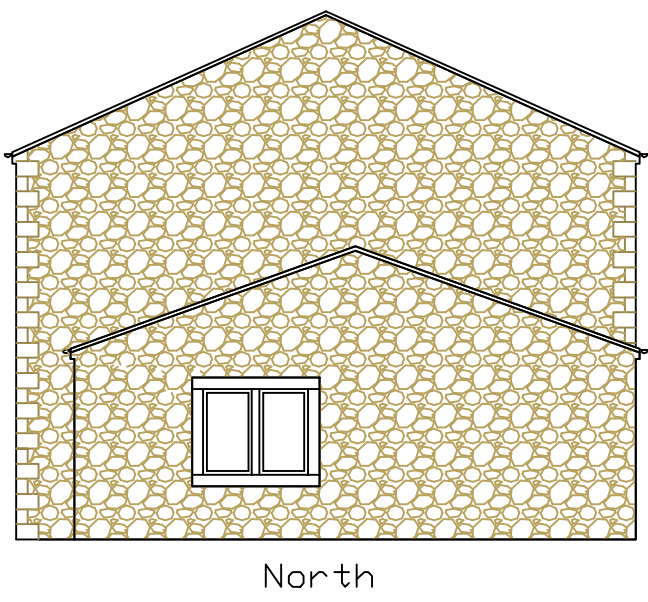
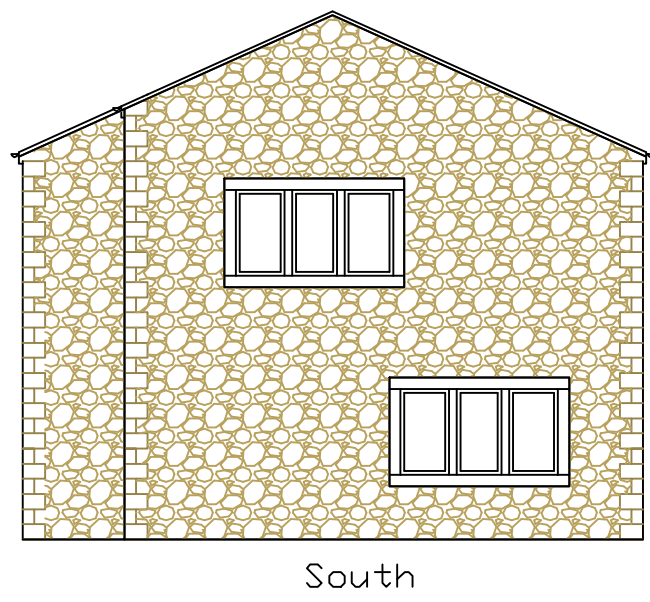
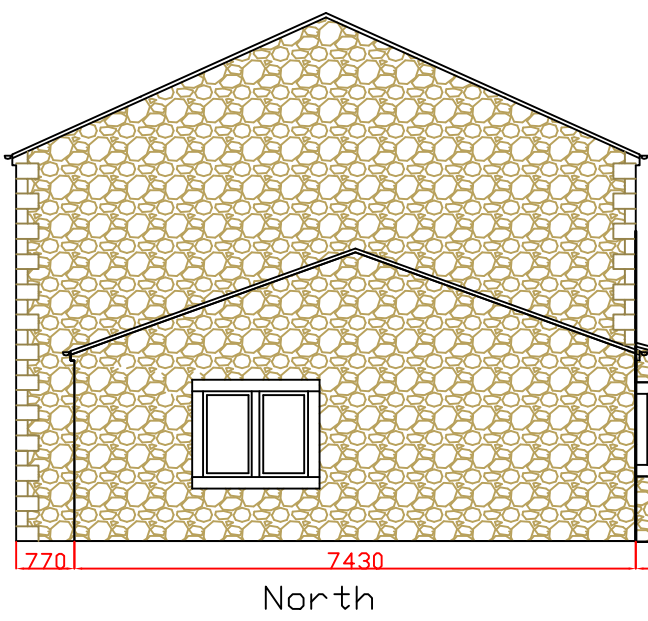
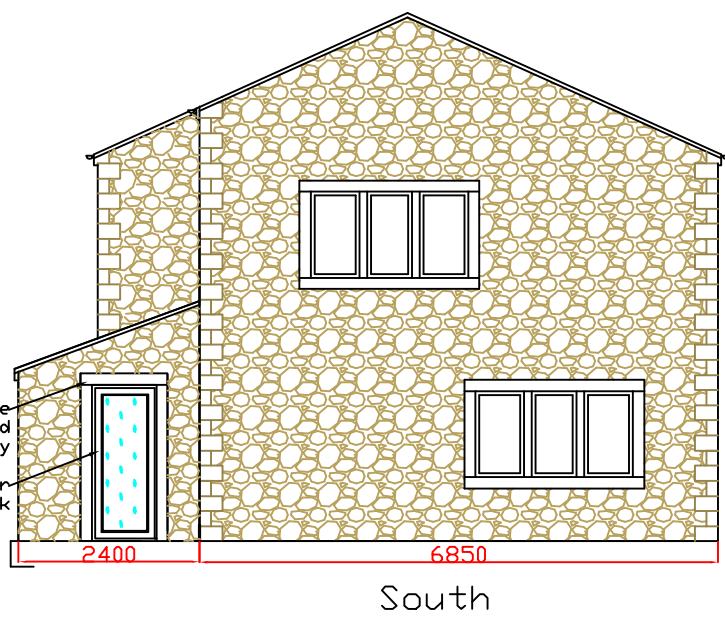
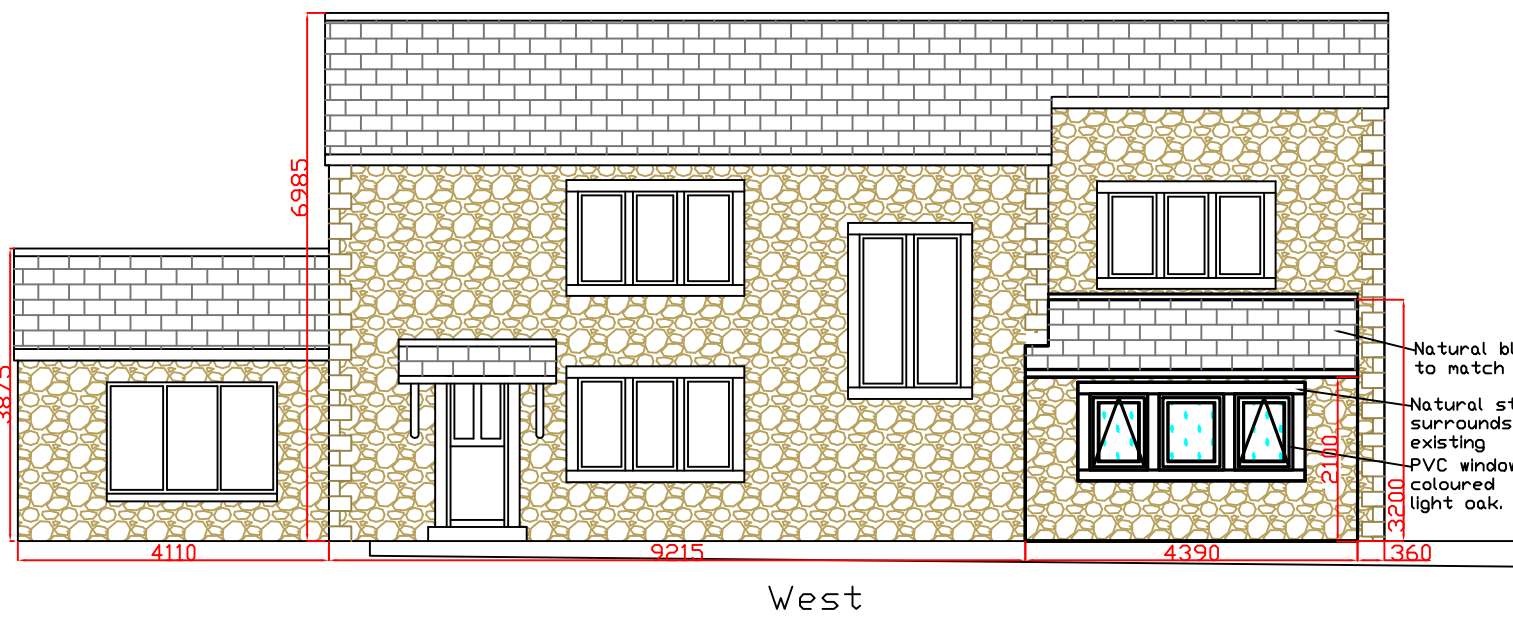
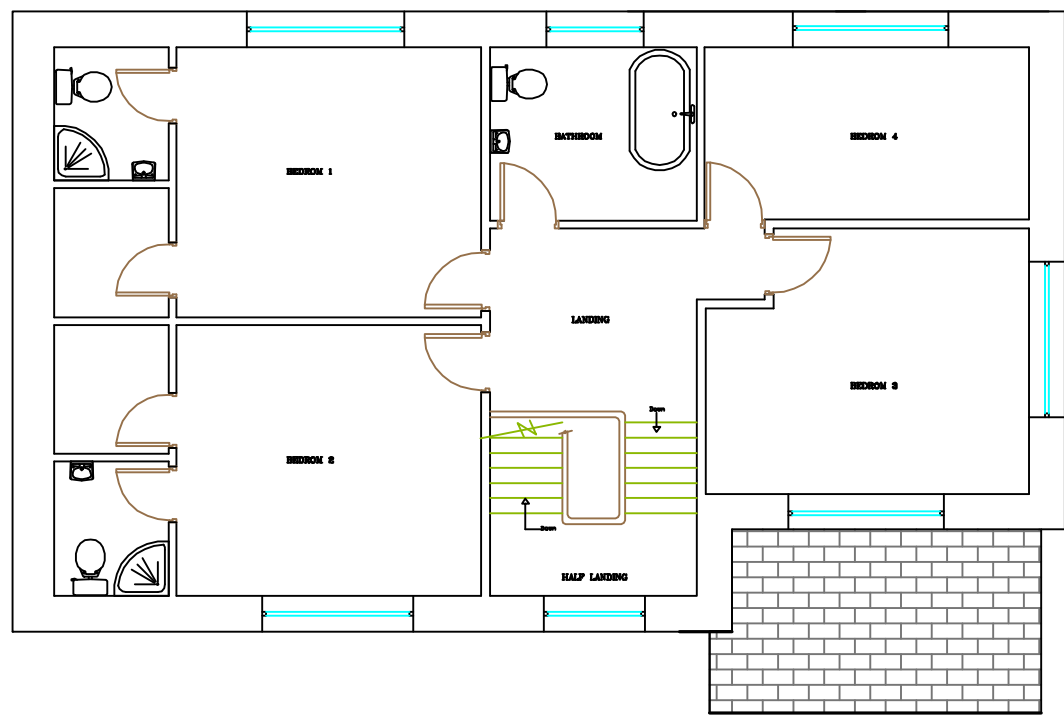


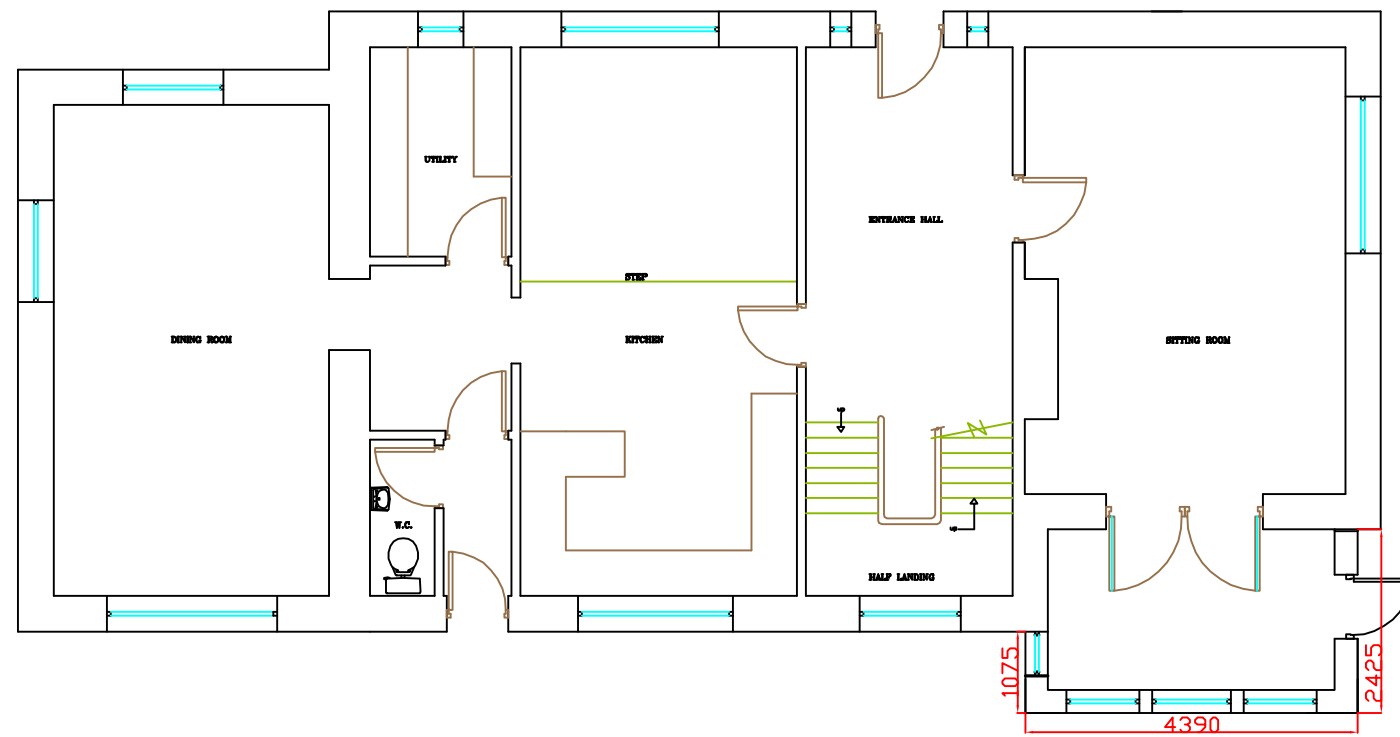

EXISTING


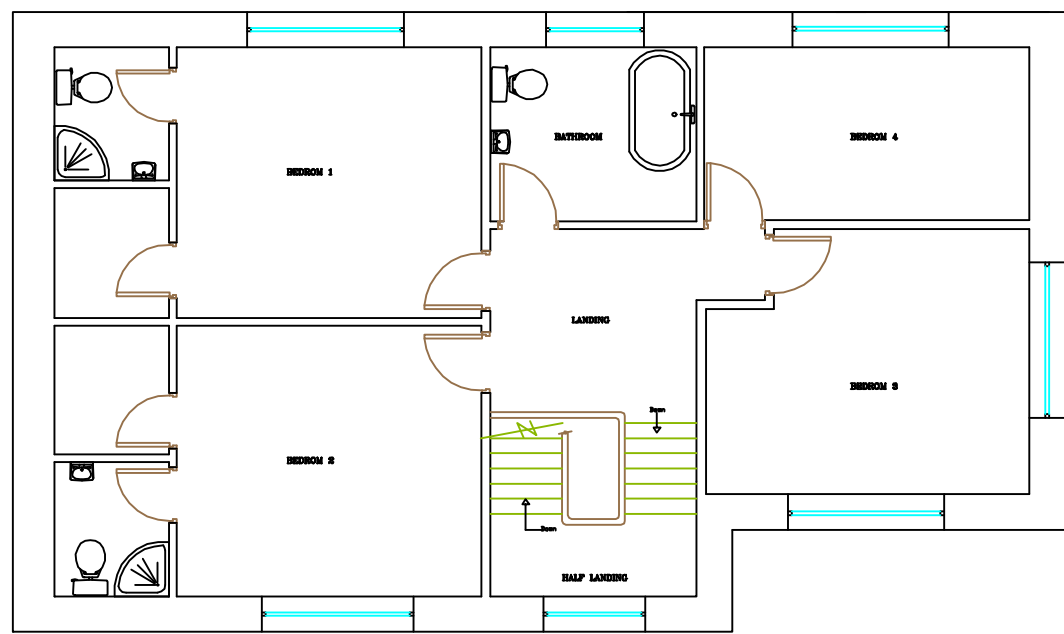


PROPOSED

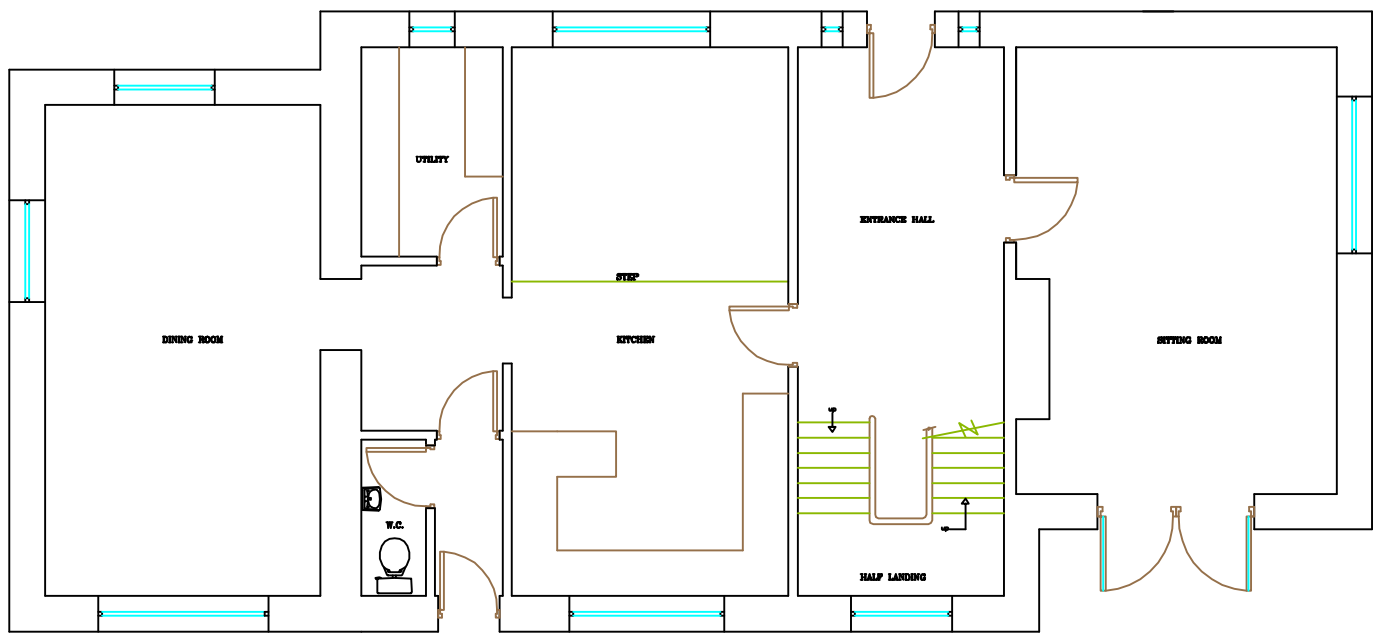

EXISTING

PROPOSED

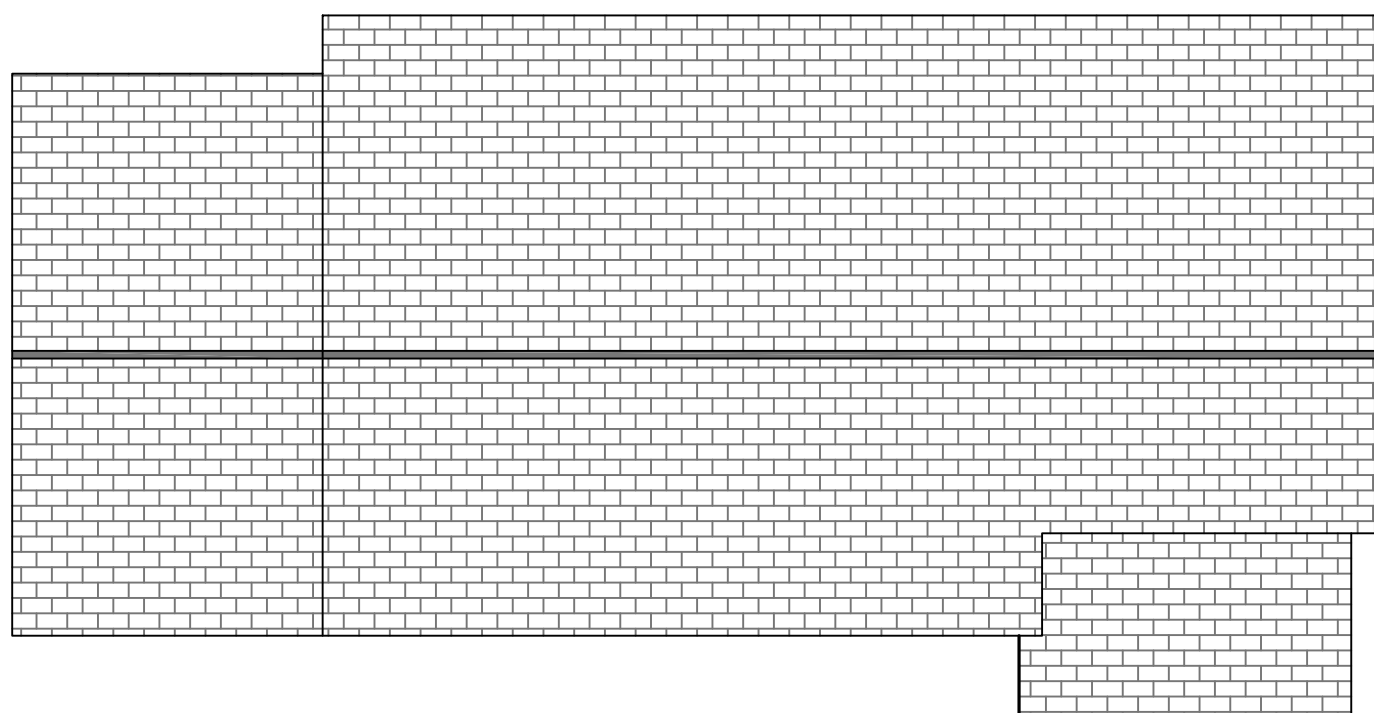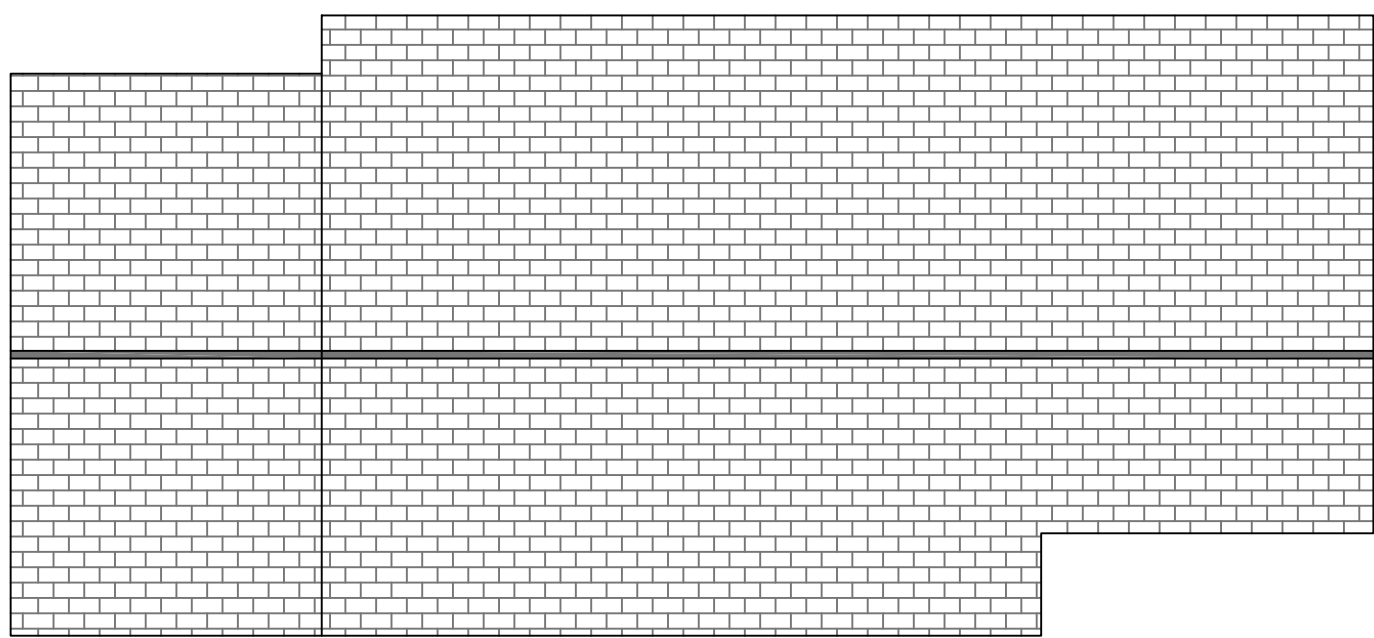

EXISTING

PROPOSED

Description	Rev	Date	By
AJH ASSOCIATES Chartered Building Surveyors			
Client MR FERGUSON		Scale 1:100	
Project MITTON GREEN BARN CHURCH LANE GREAT MITTON		Date 09/10/2018	
Description REVISED ELEVATIONS AND FLOORPLANS		By ML	
DO NOT SCALE THIS DRAWING. CHECK ALL DIMENSIONS ON SITE		Checked TH.	
THIS DRAWING IS PROTECTED BY COPYRIGHT. IT MAY NOT BE REPRODUCED IN ANY FORM OR BY ANY MEANS FOR ANY PURPOSE, WITHOUT GAINING PRIOR WRITTEN PERMISSION FROM AJH ASSOCIATES		No. 3417/100B	