


- DUCHY OF LANCASTER -

Location plan of New Laund Farm

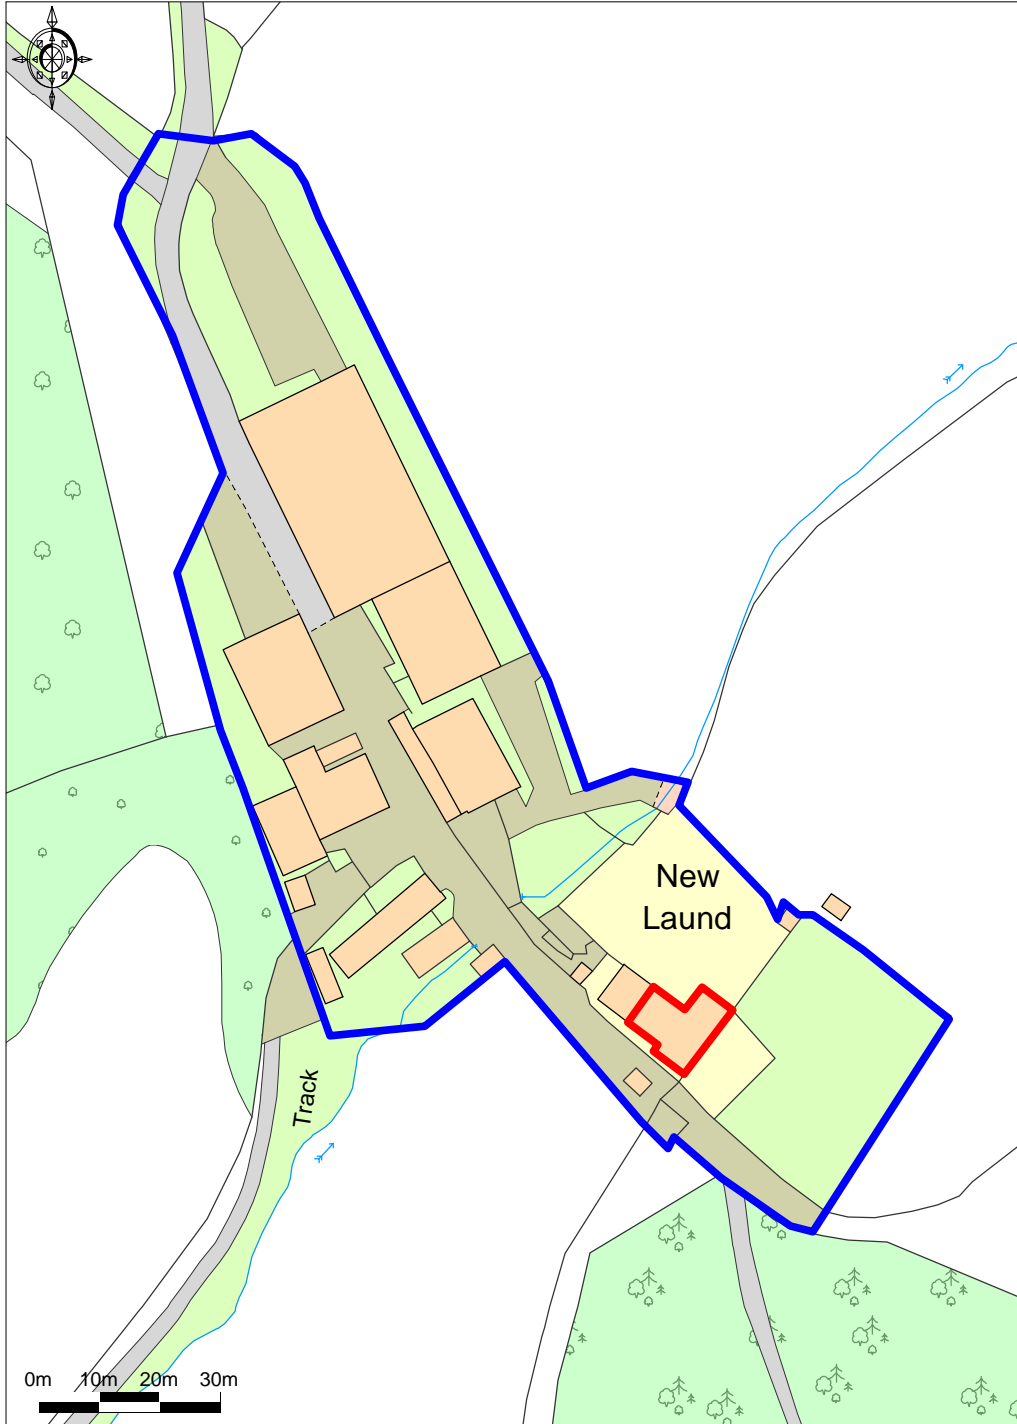

Ordnance Survey © Crown Copyright 2018. All rights reserved.  
Licence number 100022432. Plotted Scale - 1:1250

The plan is published for convenience only. Although thought to be correct its accuracy cannot be guaranteed and it does not form part of the contract.