




DO NOT SCALE FROM THIS DRAWING.
Use written dimensions only, if in doubt ASK
This drawing is protected under the copyright of 3D.G design

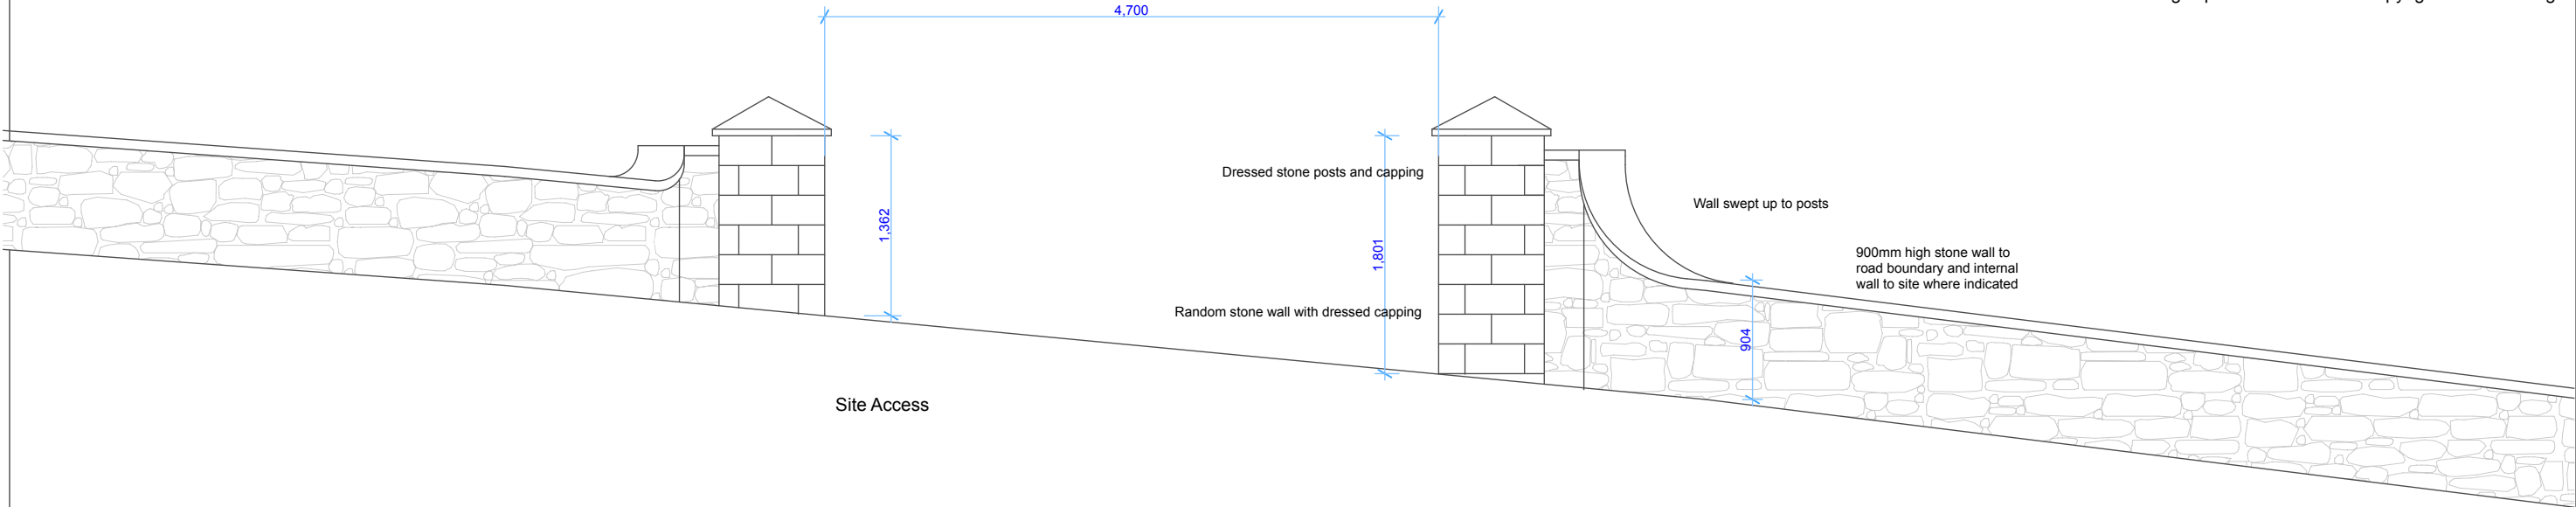


Site Access

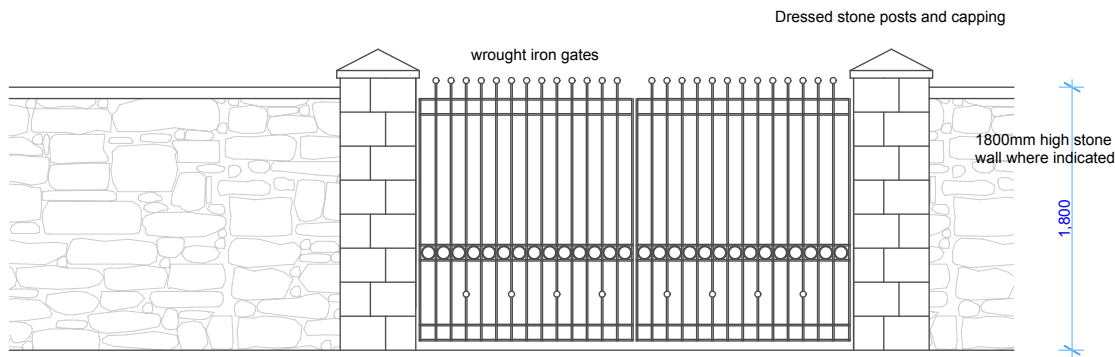

Gates and walls to individual plots

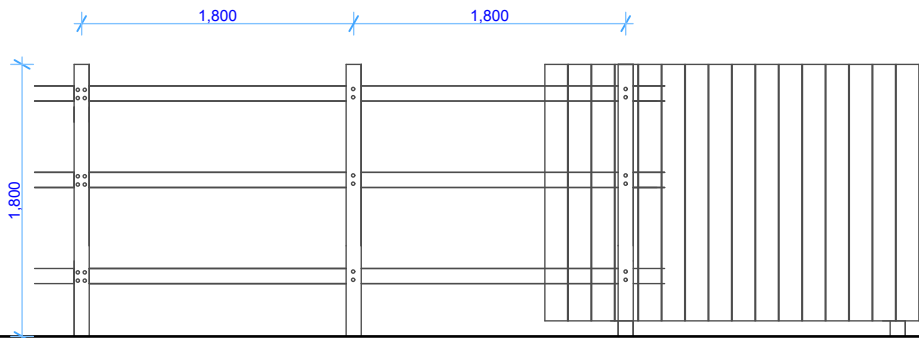

Typical Fence Between Plots

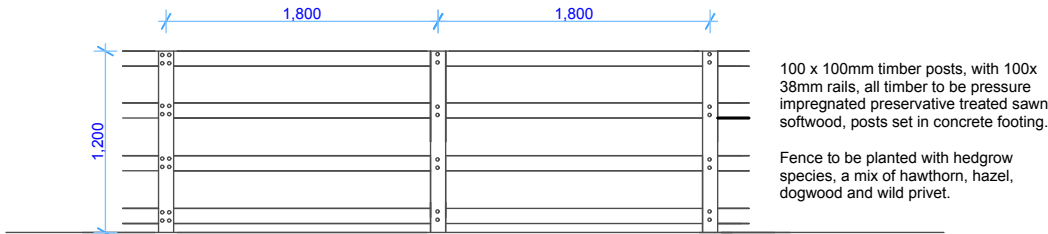

Typical Boundary Fence

Rev	Description	Date
Project:		
Mill Lane, Gisburn.		
Status:		
Planning Application		
Client:		
Westbridge Developments		
Drawing Title:		
Boundary Treatments		
Project No:		
010-509		
Drg No:		
10		
Rev:		
Scale:		
1:50 @ A3		
3D.Gdesign architectural consultants 13 Leyland House Lancashire Business Park Centurion Way Leyland Lancashire PR26 6TY t: 01772 367 150 e: studio@3dgdesign.co.uk w: www.3dgdesign.co.uk		