



Shrub Planting Schedule:

No.	Species	Specification	/M2
30	Bergenia 'Abdenglut'	10 – 20, 2L, Min 3 leaves	3
20	Calamagrostis 'Karl Foerster'	20 – 40, 2L, Bushy	3
1	Choisya 'Aztec Pearl'	40 – 60, 15L, Bushy, Well branched	spot
60	Cornus 'Midwinter Fire'	40-60 BR min. 5 stems	3
27	Fuschia 'Mrs Popple'	20 – 40, 3L, Bushy min. 5 breaks	3
18	Hebe 'Midsummer Beauty'	30 – 40, 3L, Bushy, Well branched	3
1	Illex ferox 'Aurea'	90 – 120 25L, Pyramidal form	1
28	Lavandula 'Hidcote'	20-30 cg 3L Bushy min 5 breaks	3
10	Lavandula 'Munstead'	10-20 cg 2L Bushy min 5 breaks	5
42	Lonicera pileata 'Maigreen'	20-30 cg 3L Bushy min 5 breaks	3
24	Molinia caerulea	20 – 40, 2L, Bushy	3
35	Pennisetum orientale	20 – 40, 2L, Bushy	3
1	Phormium tenax 'Purpureum'	90 – 120, 25L, Min 7 leaves	spot
1	Photinia 'Red Robin'	90 – 120, 15L, Bushy, Well branched	spot
21	Potentilla 'Abbottswood'	40 – 60, 3L, Bushy, Well branched	3
9	Potentilla 'Jackman's Variety'	40 – 60, 3L, Bushy, Well branched	3
42	Rosa 'Kent'	20-30 cg 3L Bushy min. 5 breaks	3
32	Rosa 'Surrey'	20-30 cg 3L Bushy min. 5 breaks	3
1	Spiraea 'Anthony Waterer'	30 – 40, 10L, Bushy, Well branched	spot
24	Spiraea 'Gold Mound'	20-30 cg 3L Bushy min. 5 breaks	3
15	Viburnum opulus	40-60 BR. 5 stems min	3

Tree Planting Schedule:

No.	Species	Size	Girth	Height in cms
1	Acer davidii 'George Forrest'	S/std	12-14	300-350
2	Amelanchier lamarckii	Multistem	Min 3 stems 8-10cm	350-425
4	Carpinus betulis 'Fastigiata'	H/Std	14-16	350-425
1	Crataegus prunifolia	S/Std	12-14	300-350
1	Liquidamber 'Moonbeam'	S/Std	12-14	300-350
1	Malus floribunda	S/Std	12-14	300-350
1	Malus 'Red Sentinel'	S/Std	12-14	300-350
3	Sorbus aria	H/std	14-16 cms	350-425
1	Sorbus vilmorinii	S/Std	12-14	300-350

THE TREE SHOWN SHALL NOT BE CONSIDERED AS BEING TYPICAL FOR ANY PARTICULAR SPECIES.

TREES:
AS PER SCHEDULE, **BARE ROOT STOCK**.


BARE ROOT STOCK MUST BE KEPT SHEETED OVER DURING TRANSIT AND WHILST LEFT FOR PLANTING TO ELIMINATE DRYING OUT OF THE ROOTS AND WIND SCORCH.

BARE ROOT STOCK TO BE PLANTED DURING PLANTING SEASON.

THE CONTRACTOR IS TO SPECIFICALLY NOTE THE FOLLOWING:

1. THE CONTRACTOR MUST REFER TO THE WRITTEN SPECIFICATION FOR ALL OPERATIONS.
2. ALL PROPRIETY ITEMS ARE TO BE AS SPECIFIED OR SIMILAR APPROVED OR AS DETAILED IN THE B OF Q.
3. AT PERIODIC INTERVALS DURING ROUTINE MAINTENANCE VISITS THE CONTRACTOR IS TO ADJUST THE TREE TIES TO AVOID RESTRICTION TO TREE GROWTH.

NURSERY MARK:
THE CONTRACTOR IS TO ENSURE THAT THE TREE IS PLANTED TO THE LEVEL AT WHICH IT GREW IN THE NURSERY.
ALLOWANCE MUST BE MADE FOR SETTLEMENT OF THE SOIL.

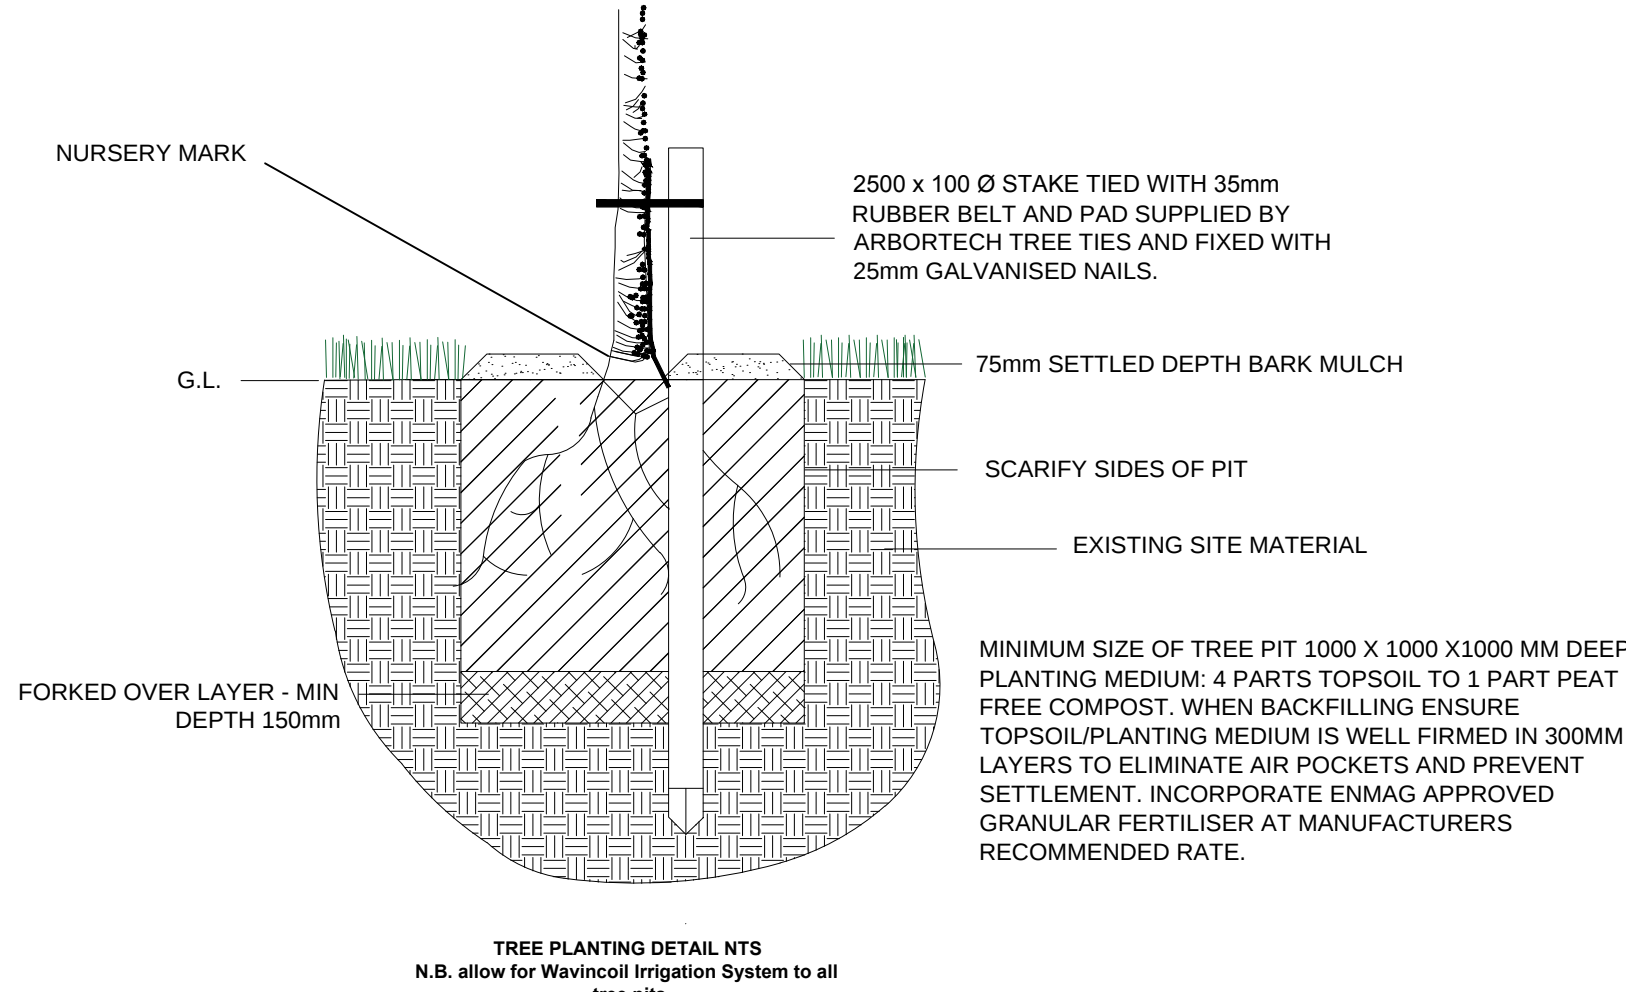

Specification Notes

Topsoil

All imported topsoil to comply with BS 3882:2015 and to be multipurpose topsoil free of all weeds, stones and other extraneous materials. Min depths 450mm to shrub beds, 150mm to areas to be turfed.

Planting & Mulching

Apply translocated herbicide to kill all perennial weeds and allow 2 – 3 weeks to elapse before cultivation, as recommended by manufacturer. Cultivate compacted soil by hand forking to a depth of 450mm, to form even levels to all beds.


All shrubs to be pit planted in pits 300x300x300mm at 3 no. per square metre unless otherwise indicated, with backfill to be 50:50 mix of selected topsoil from pit excavation and peat free planting compost.

Tree Pits to be min. 1000mm diameter and 1000mm depth or to suit nursery level, whichever is the greater. Base of pit to be broken up by being forked over to 100mm additional depth (i.e 1100mm depth.) Layered soil backfill to be 50:50 mix of selected topsoil from pit excavation and peat free planting compost and staked as per detail shown.

After planting and before mulching treat all planted areas with Enmag fertiliser at a rate of 35 grammes per sq. metre. All planted areas to be mulched to 50mm settled depth with well composted bark chippings. Mulch to be pulled away from root collars to prevent rot & disease.

Areas to be turfed

Apply translocated herbicide to kill all perennial weeds and allow 2 – 3 weeks to elapse before cultivation, as recommended by manufacturer. Strip and remove any existing grass / surface vegetation. Break up compacted topsoil to a depth of 100mm to form a fine tilth and grade to form even levels. Add new topsoil as necessary to achieve required levels. Supply and lay turf to comply with the TGA (Turfgrass Growers Association) Standard and BS 3969 free from weeds and not visibly affected by pests or disease. Allow for all works necessary to achieve a level surface, cut to fit. During dry spells water to aid establishment.

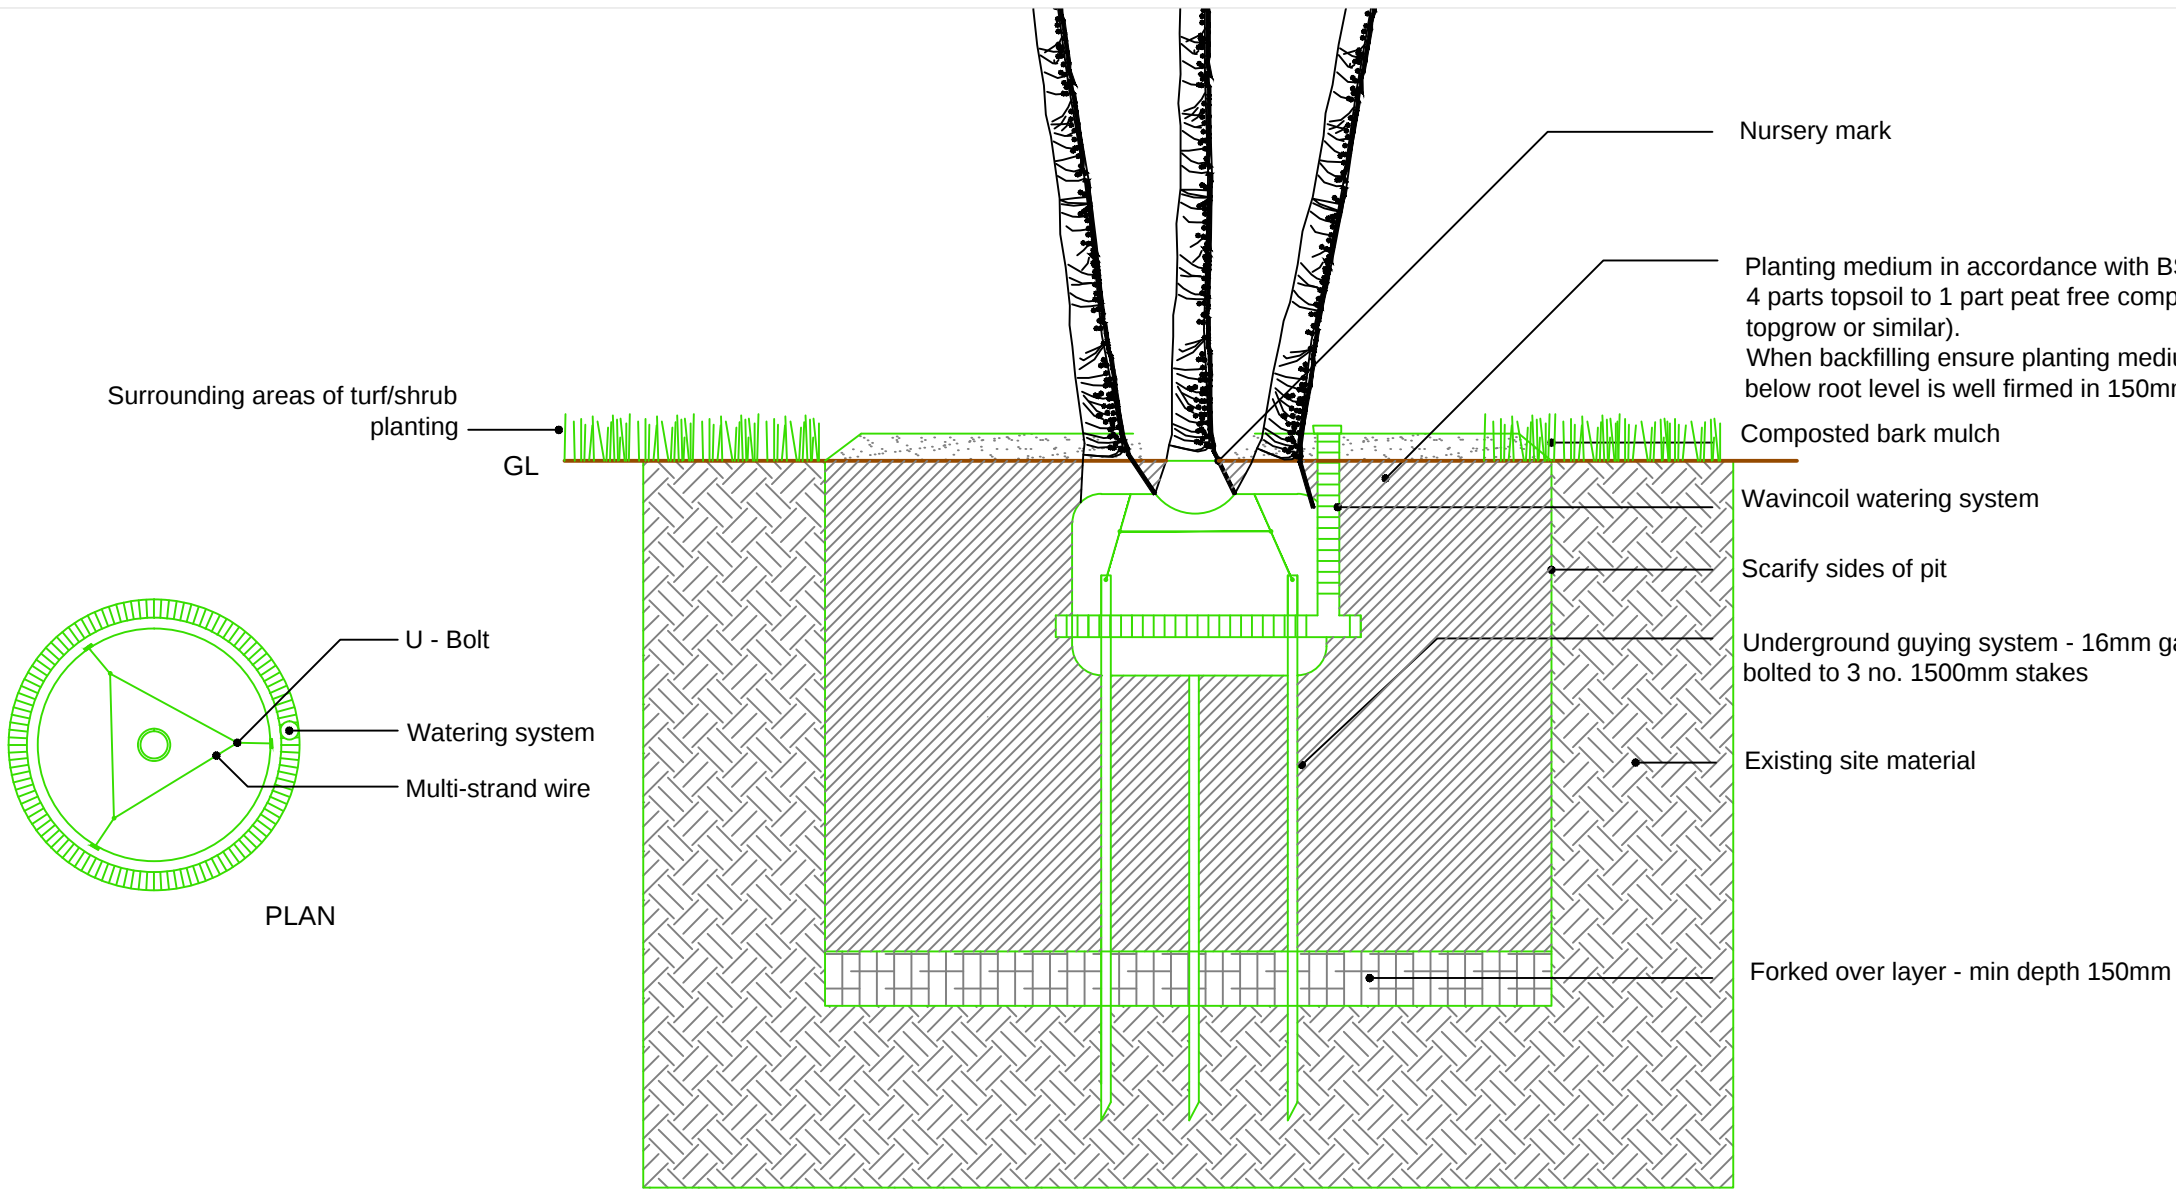

Multi-stem Tree in Soft Landscape (not to scale)

Landscape Key

- Proposed Trees
- Proposed Specimen Shrubs
- Proposed Multi-Stem Trees
- Proposed Ornamental Shrubs

Do not scale from this drawing except for planning purposes.

Check all dimensions. If in doubt ask.

All measurements shown in mm.

Copyright © 2018 Eco Designs
No reproduction without written permission.

Rev	Date	Details
00		

Project:
Mill Lane, Gisburn
Westbridge Developments Ltd.,

Drawing:
Soft Landscape Proposals

Drawing Number:
1810 - 01

Revision:
00

Scale:
1:200 @ A1
+ NTS

Drawn By:
YC

Date:
17.08.18

