


DO NOT SCALE FROM THIS DRAWING.
Use written dimensions only, if in doubt ASK


This drawing is protected under the copyright of 3D.G design

Not for construction purposes

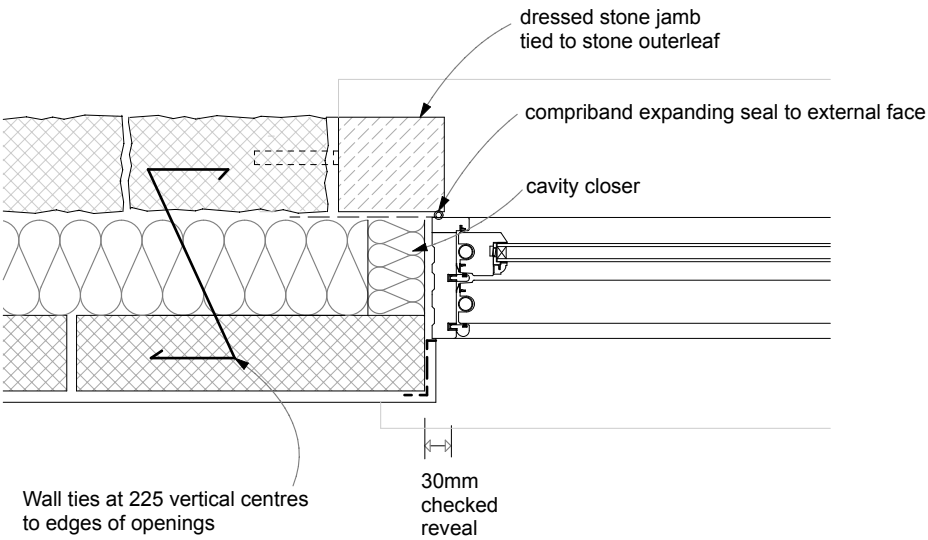


Window Reveal
Dressed Stone

Window Head
Dressed Stone

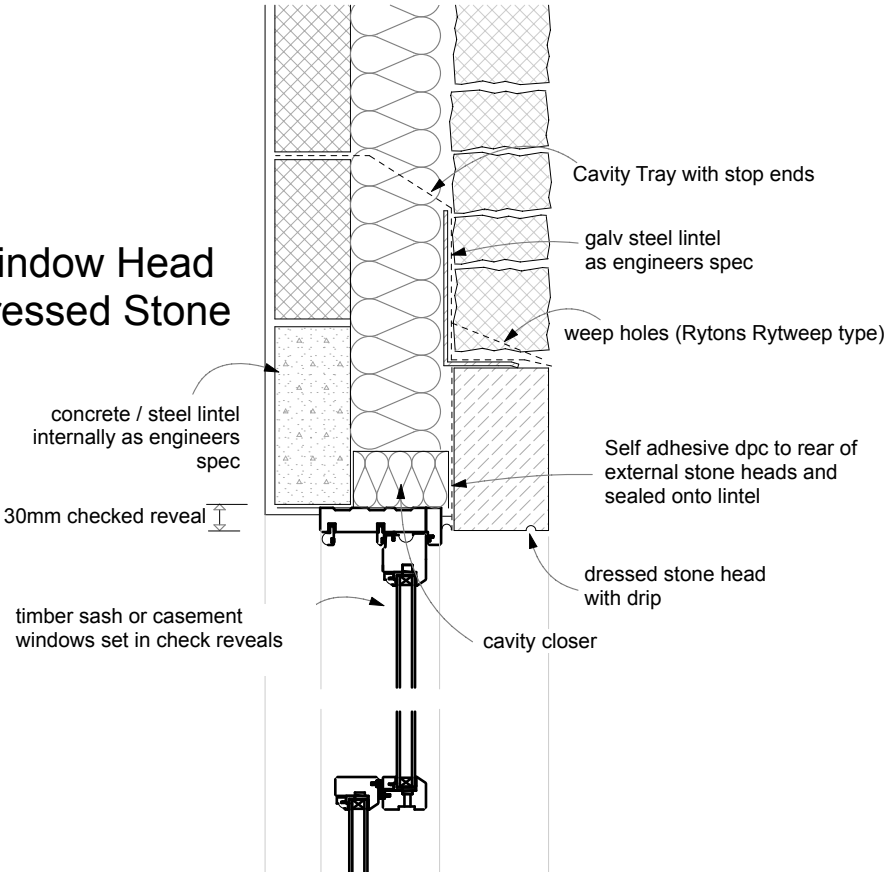

Window Cill
Dressed Stone

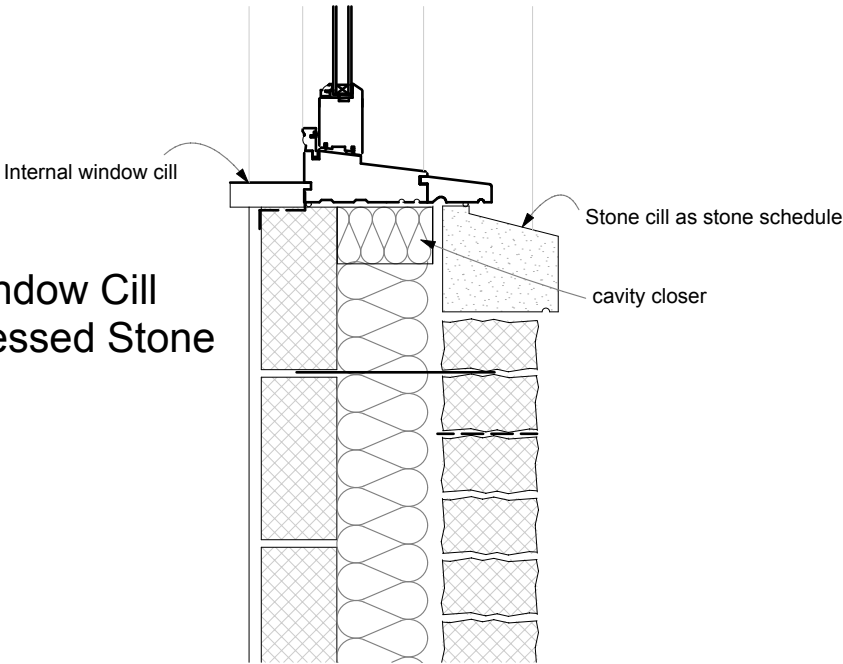

Rev	Description	Date
Project: Mill Lane, Gisburn.		
Status: Planning Application		
Client: Westbridge Developments		
Drawing Title: Window Details		
Project No: 010-509		
3D.Gdesign architectural consultants		
13 Leyland House Lancashire Business Park Centurion Way Leyland Lancashire PR26 6TY		
t: 01772 367 150		
e: studio@3dgdesign.co.uk		
w: www.3dgdesign.co.uk		
Drg No: 06		
Rev:		
Scale: 1:10 @ A3		