
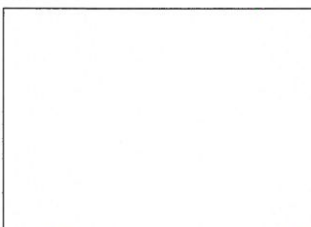
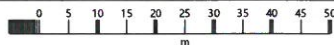


Smithy Cottage

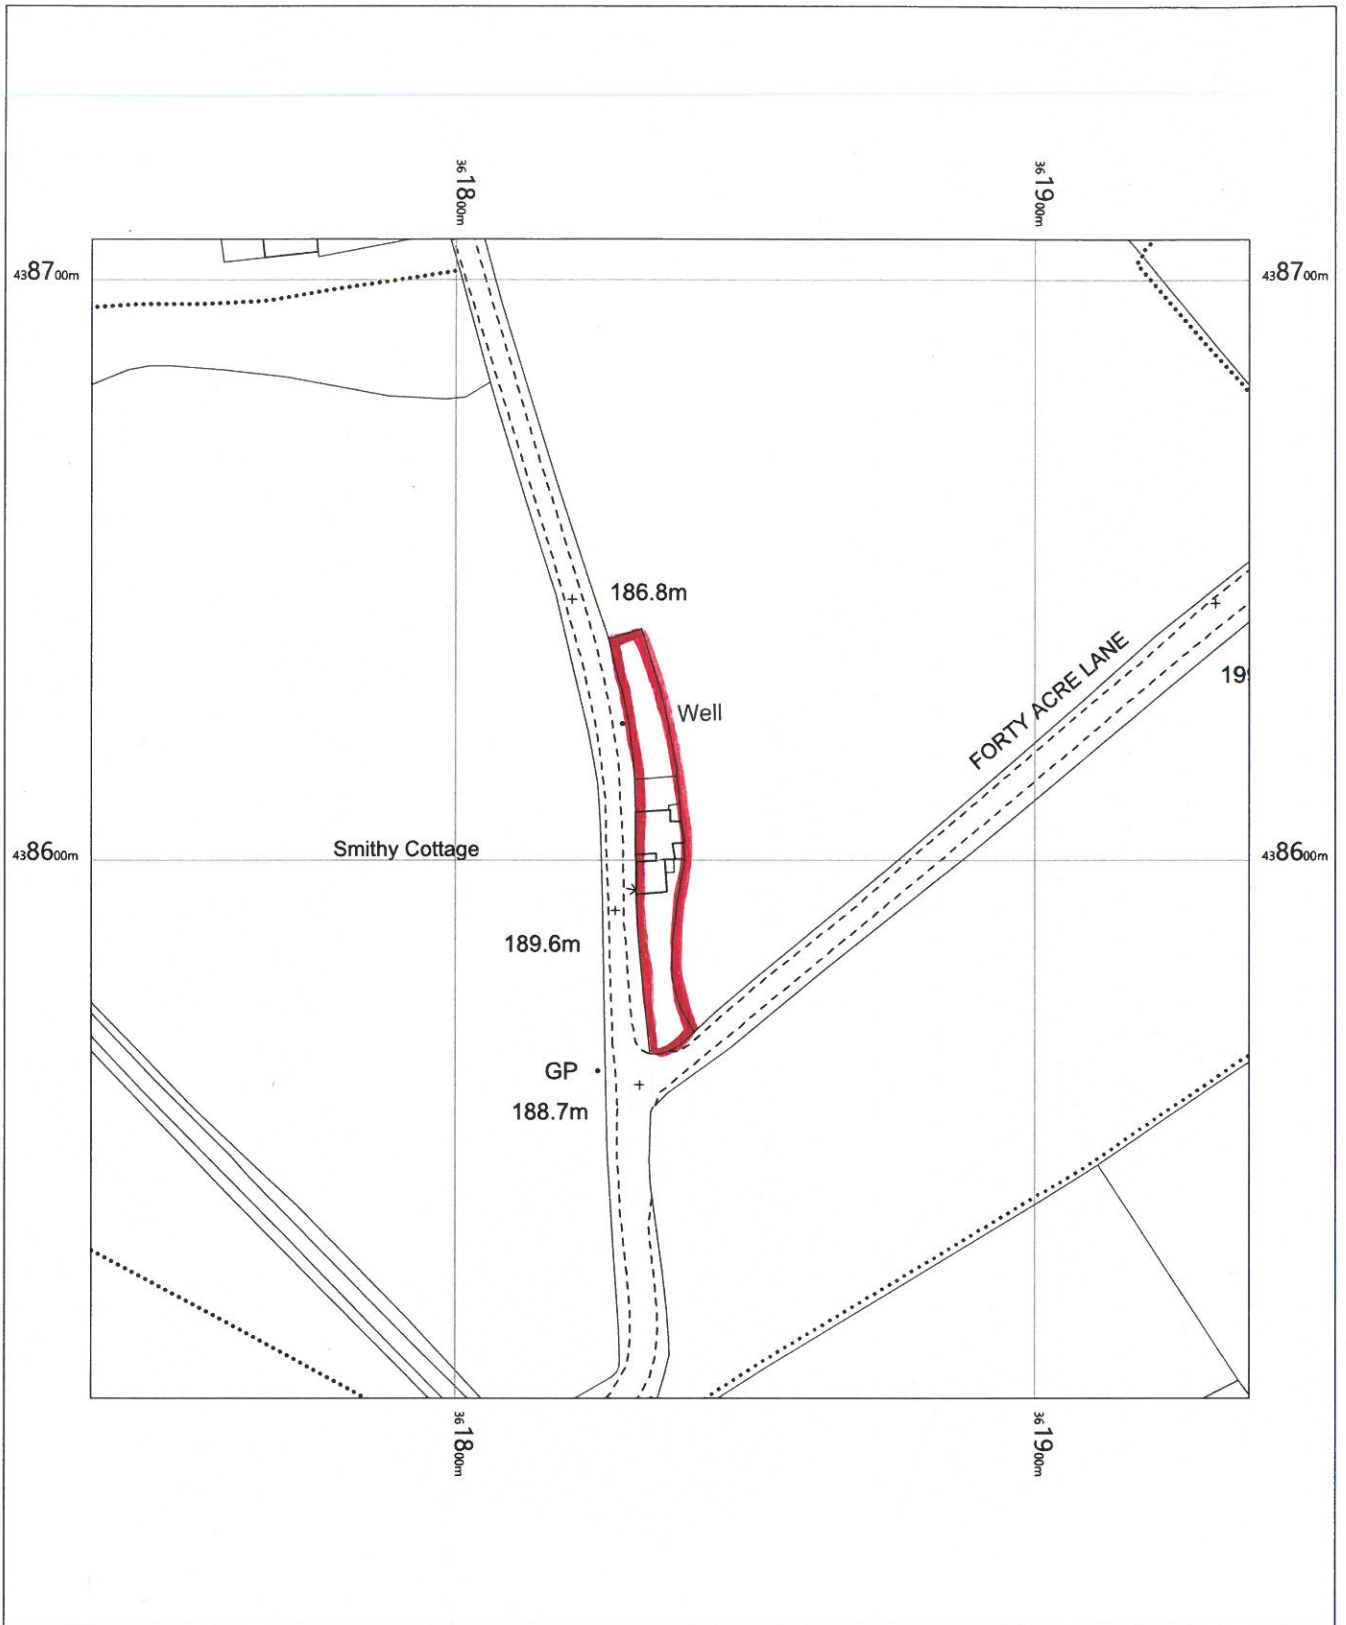

OS MasterMap 1250/2500/10000 scale
 Tuesday, May 15, 2018, ID: BLJT-00712480
www.planningapplicationmaps.co.uk

1:1250 scale print at A4, Centre: 361837 E, 438607 N

©Crown Copyright Ordnance Survey. Licence no. 100051661

