

NOTES:

1: Do not scale this drawing, use figured dimensions only 2: The Contractor, Sub Contractor or specialist supplier are responsible for confirming site dimensions prior to fabrication 3: Any dimensional discrepancies are to be reported to the Architect immediately


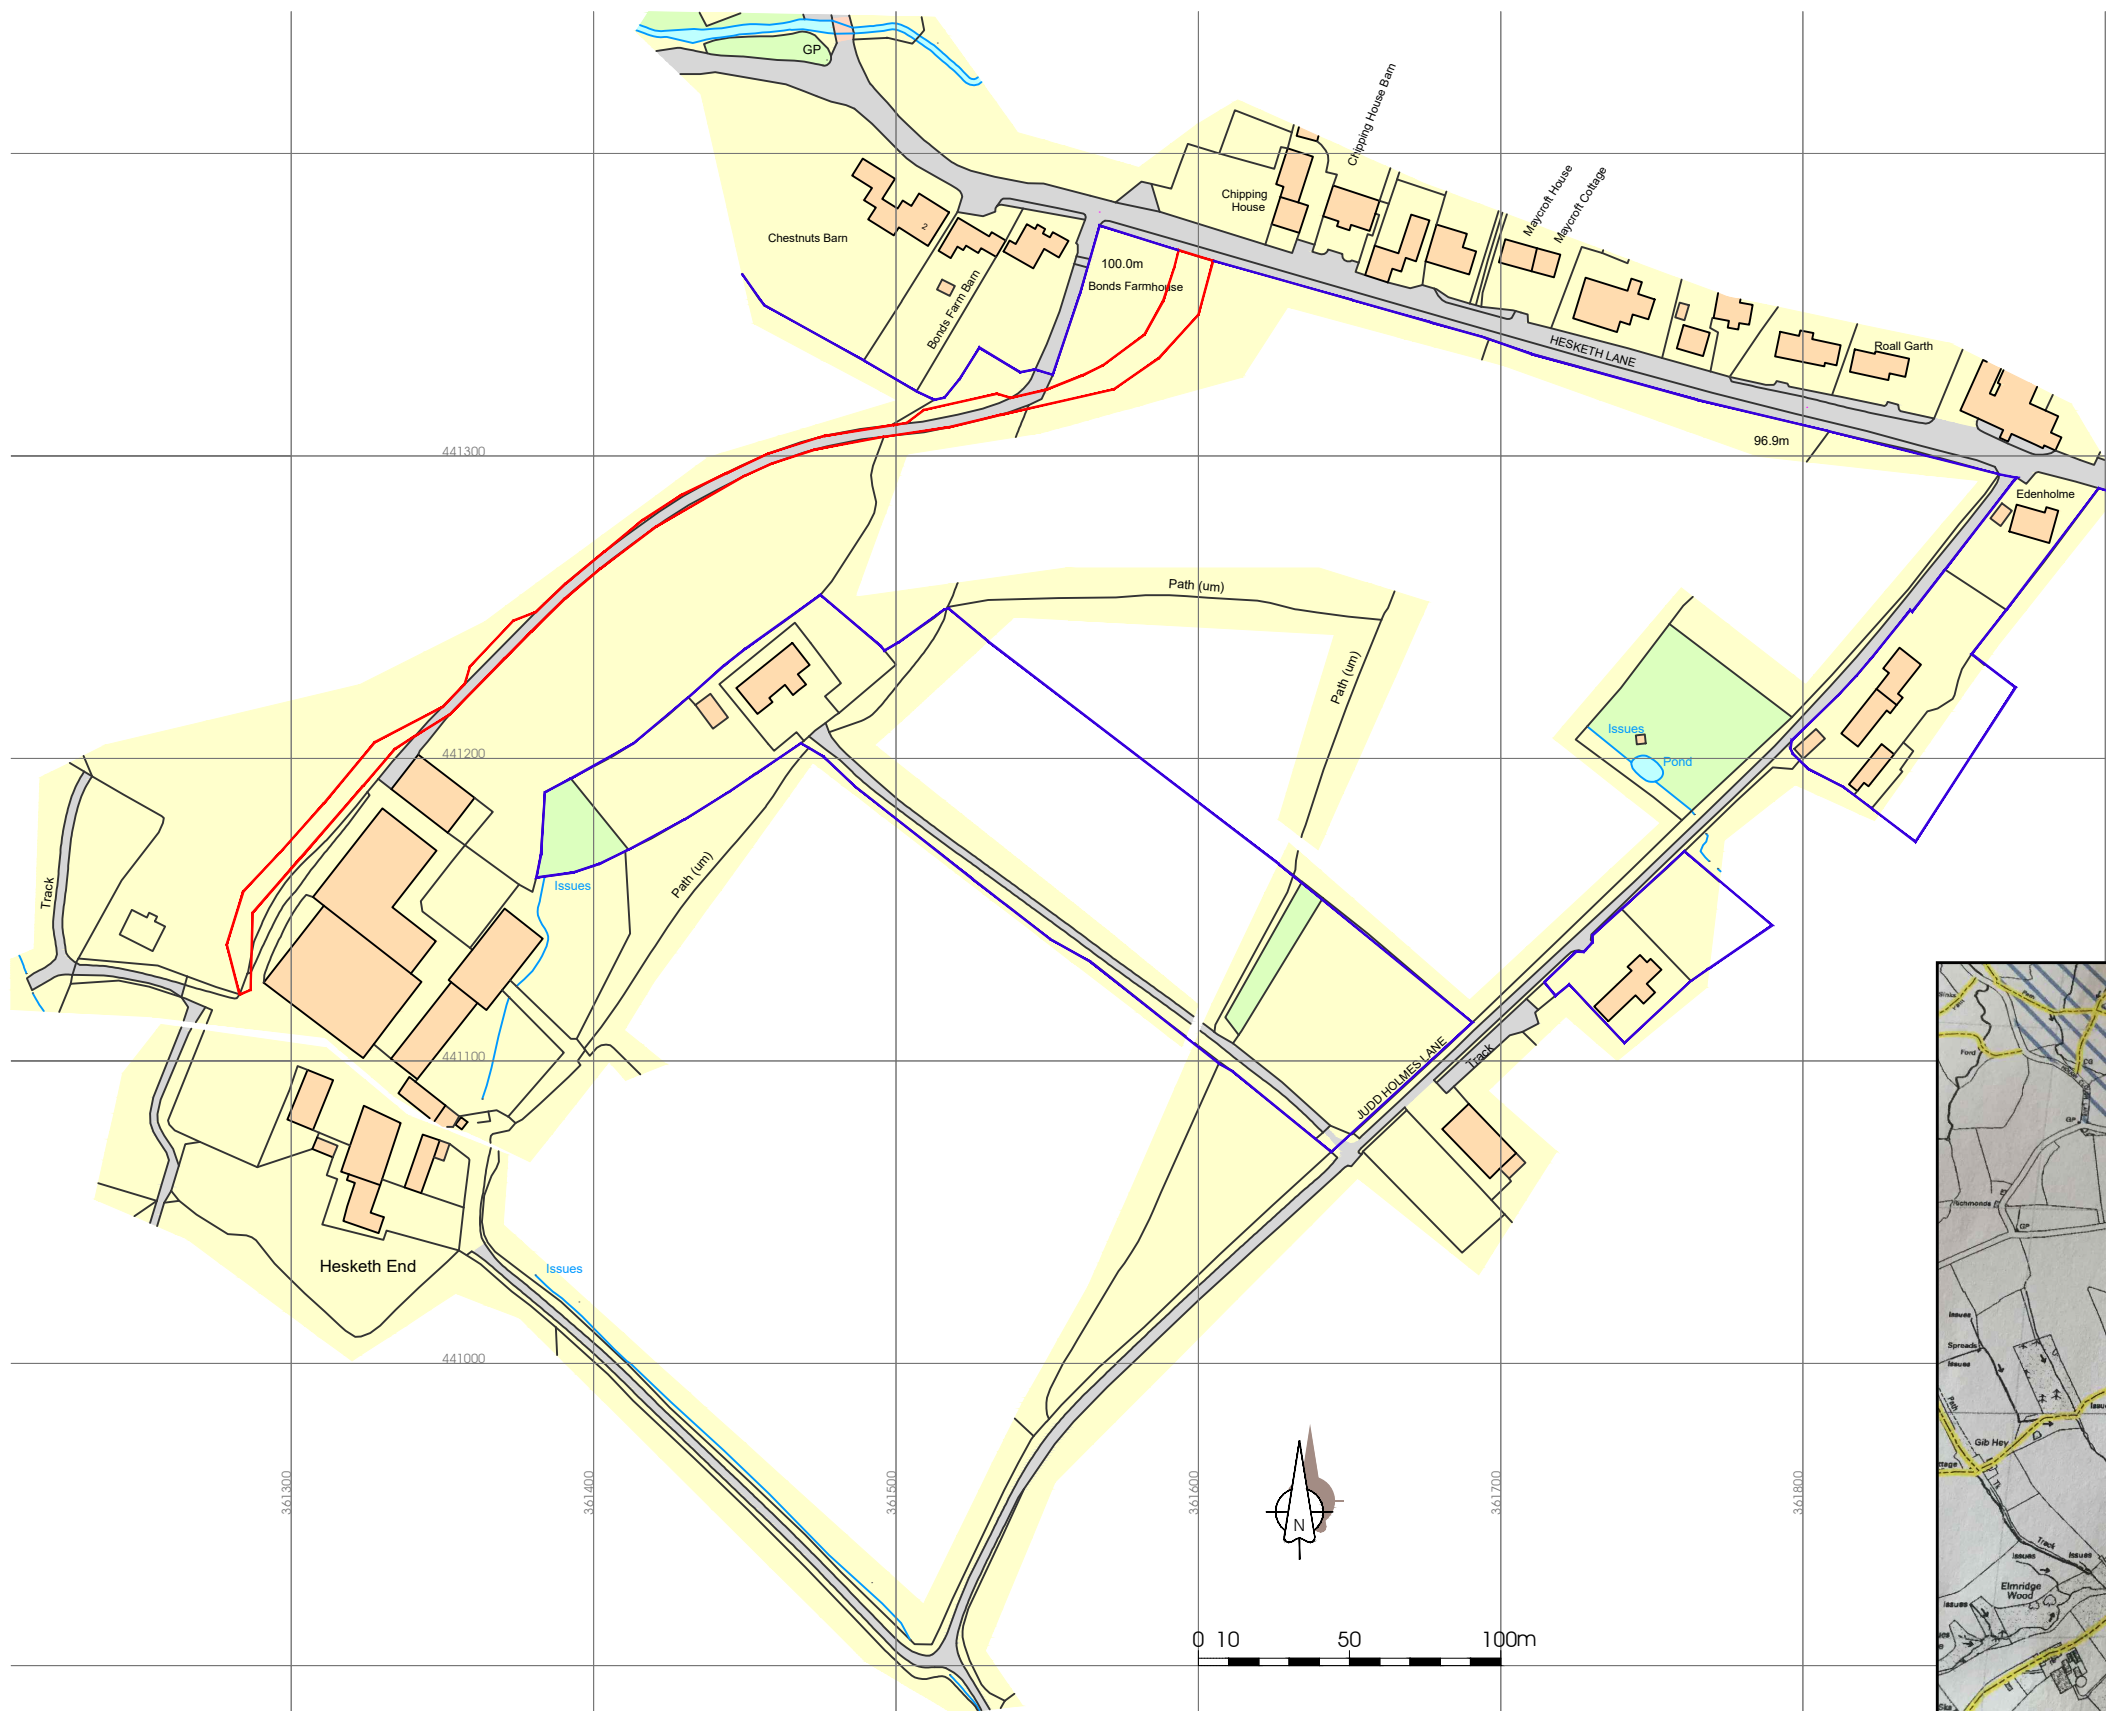


Image showing full extent of land farmed (individual houses and their gardens excluded)

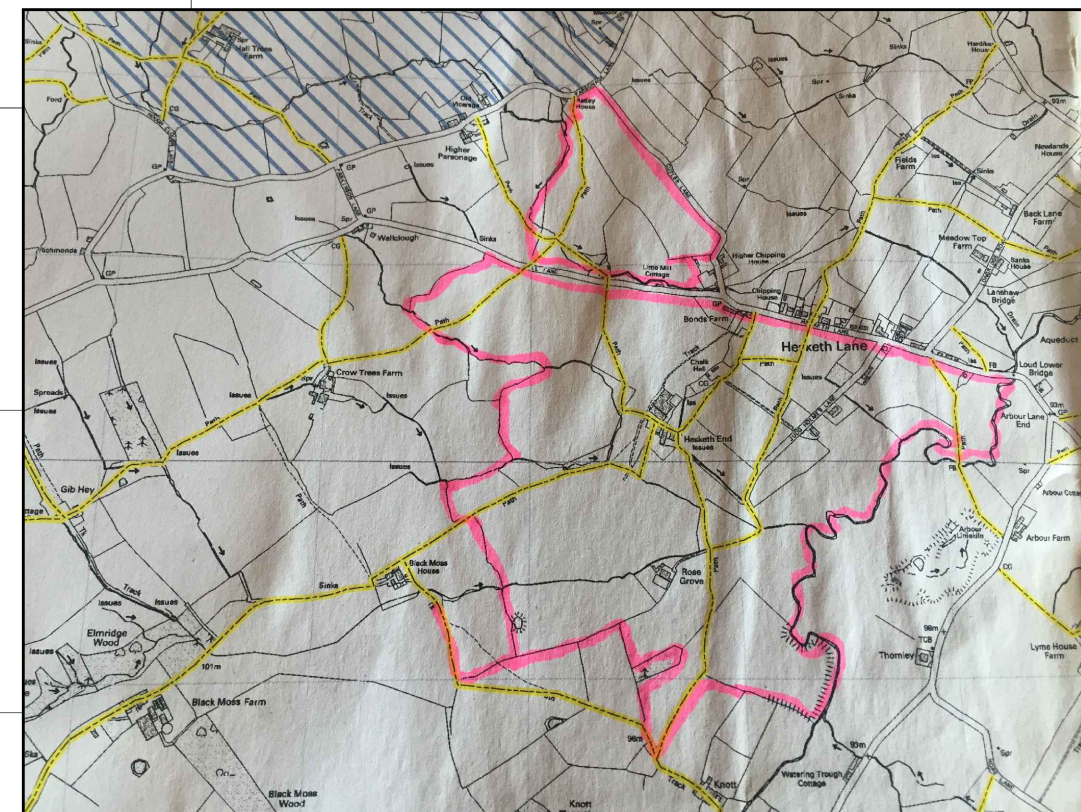

Ordnance Survey, (c) Crown Copyright 2018. All rights reserved. Licence number 100022432