


NOTES:

1: Do not scale this drawing, use figured dimensions only 2: The Contractor, Sub Contractor or specialist supplier are responsible for confirming site dimensions prior to fabrication 3: Any dimensional discrepancies are to be reported to the Architect immediately

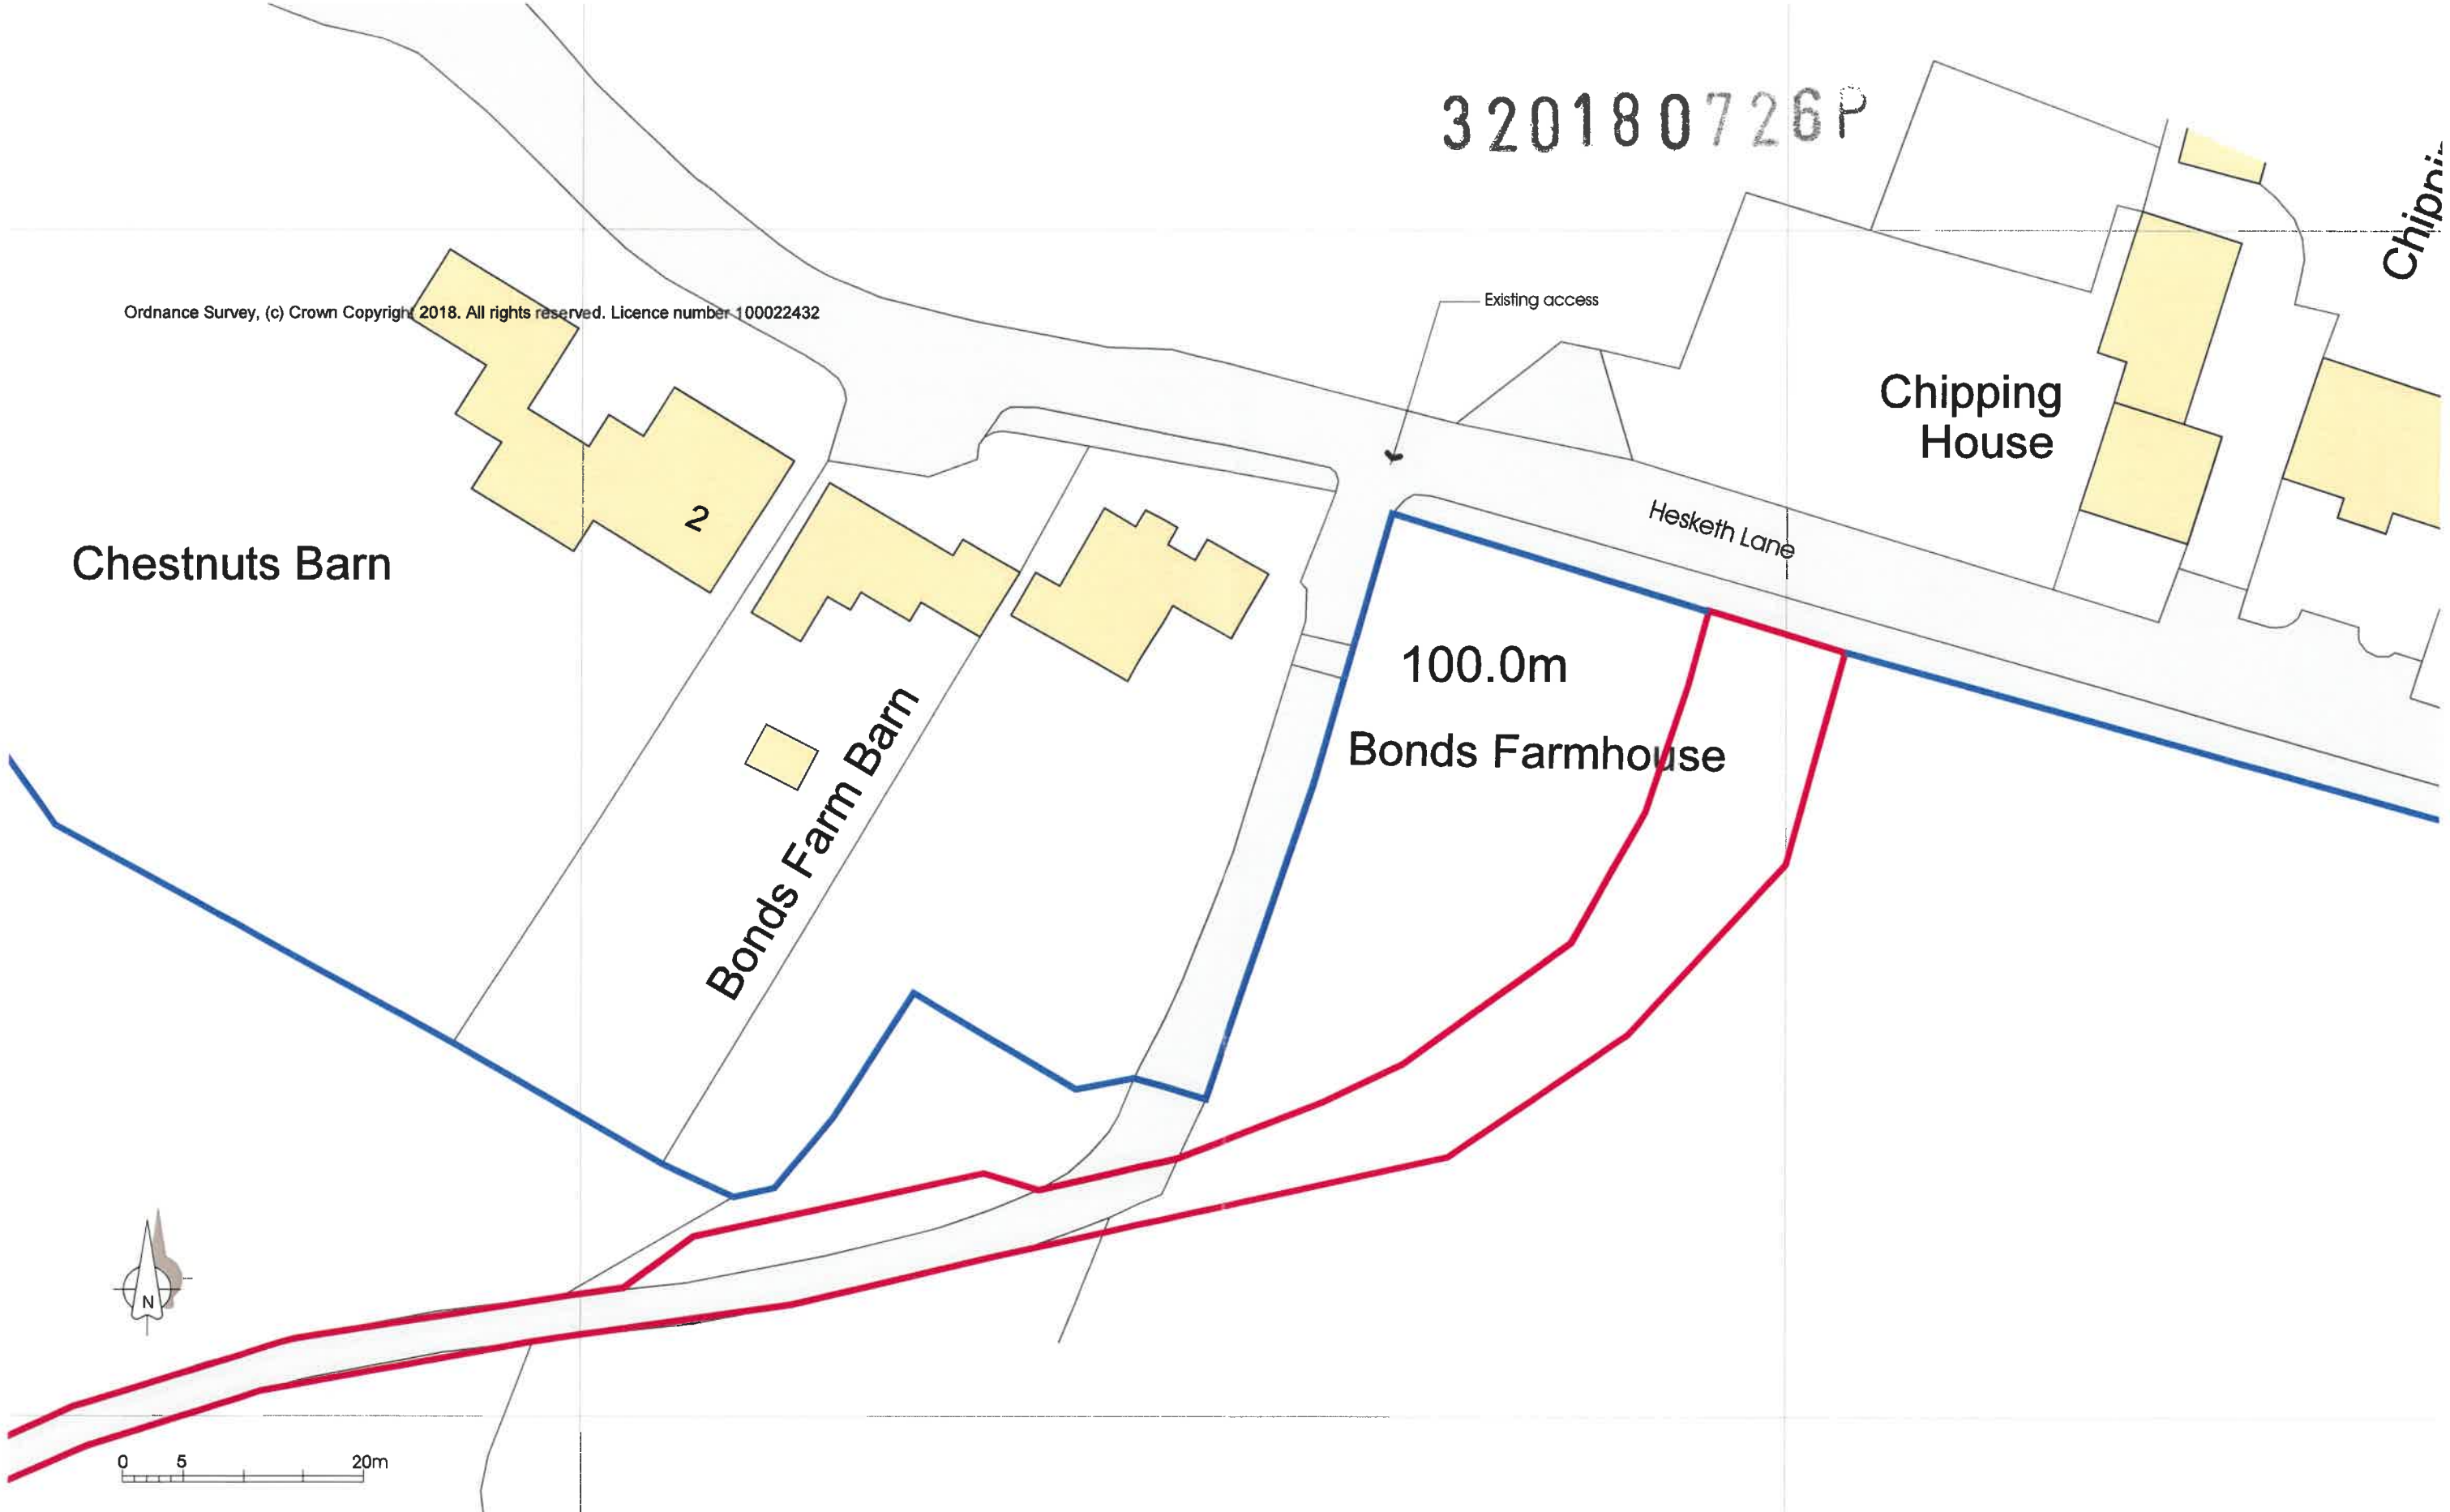

Ordnance Survey, (c) Crown Copyright 2018. All rights reserved. Licence number 100022432

Ordnance Survey, (c) Crown Copyright 2018. All rights reserved. Licence number 100022432

Amended Access Track

Hesketh End Farm

Mr & Mrs Kenyon

Hesketh End Farm Judd Holmes Ln Chipping

Existing Access

DATE 14/08/2018

JOB NO. 3035

DRAWING NO. 02

REVISION

SCALE 1:500 @ A3