

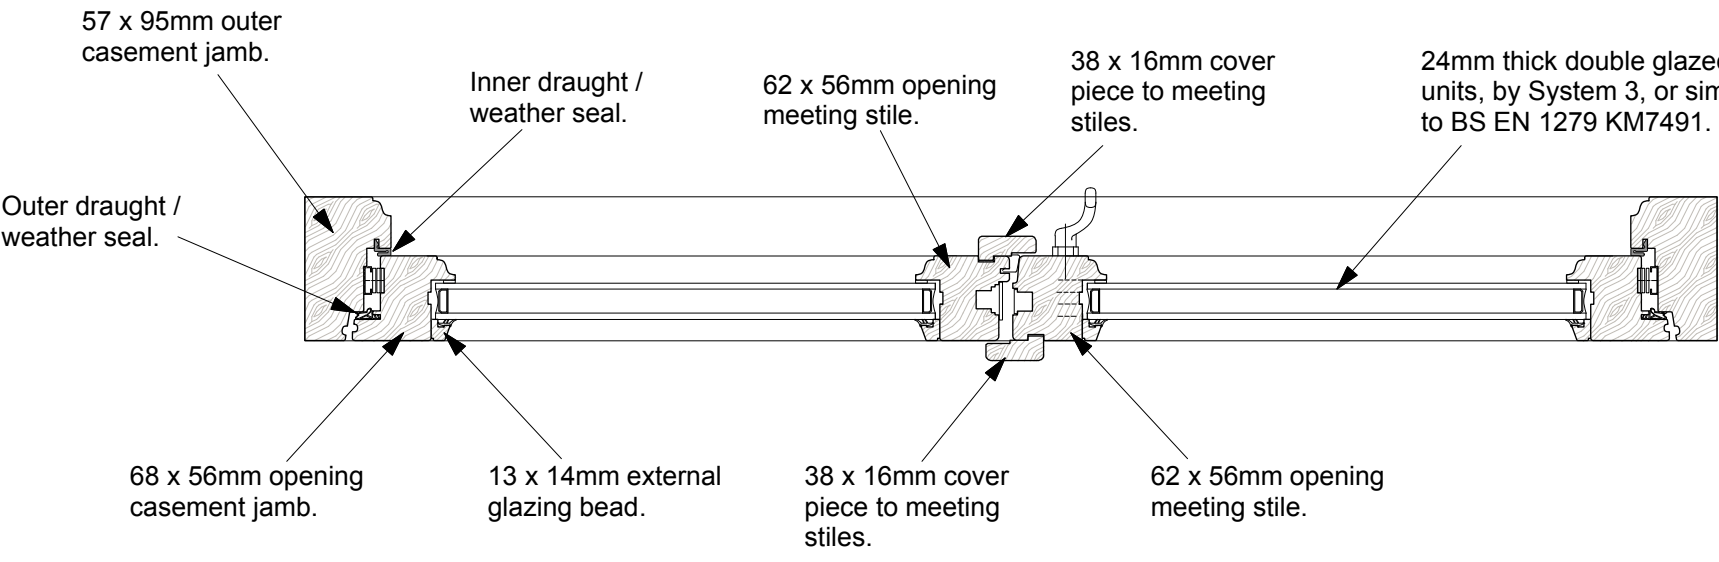
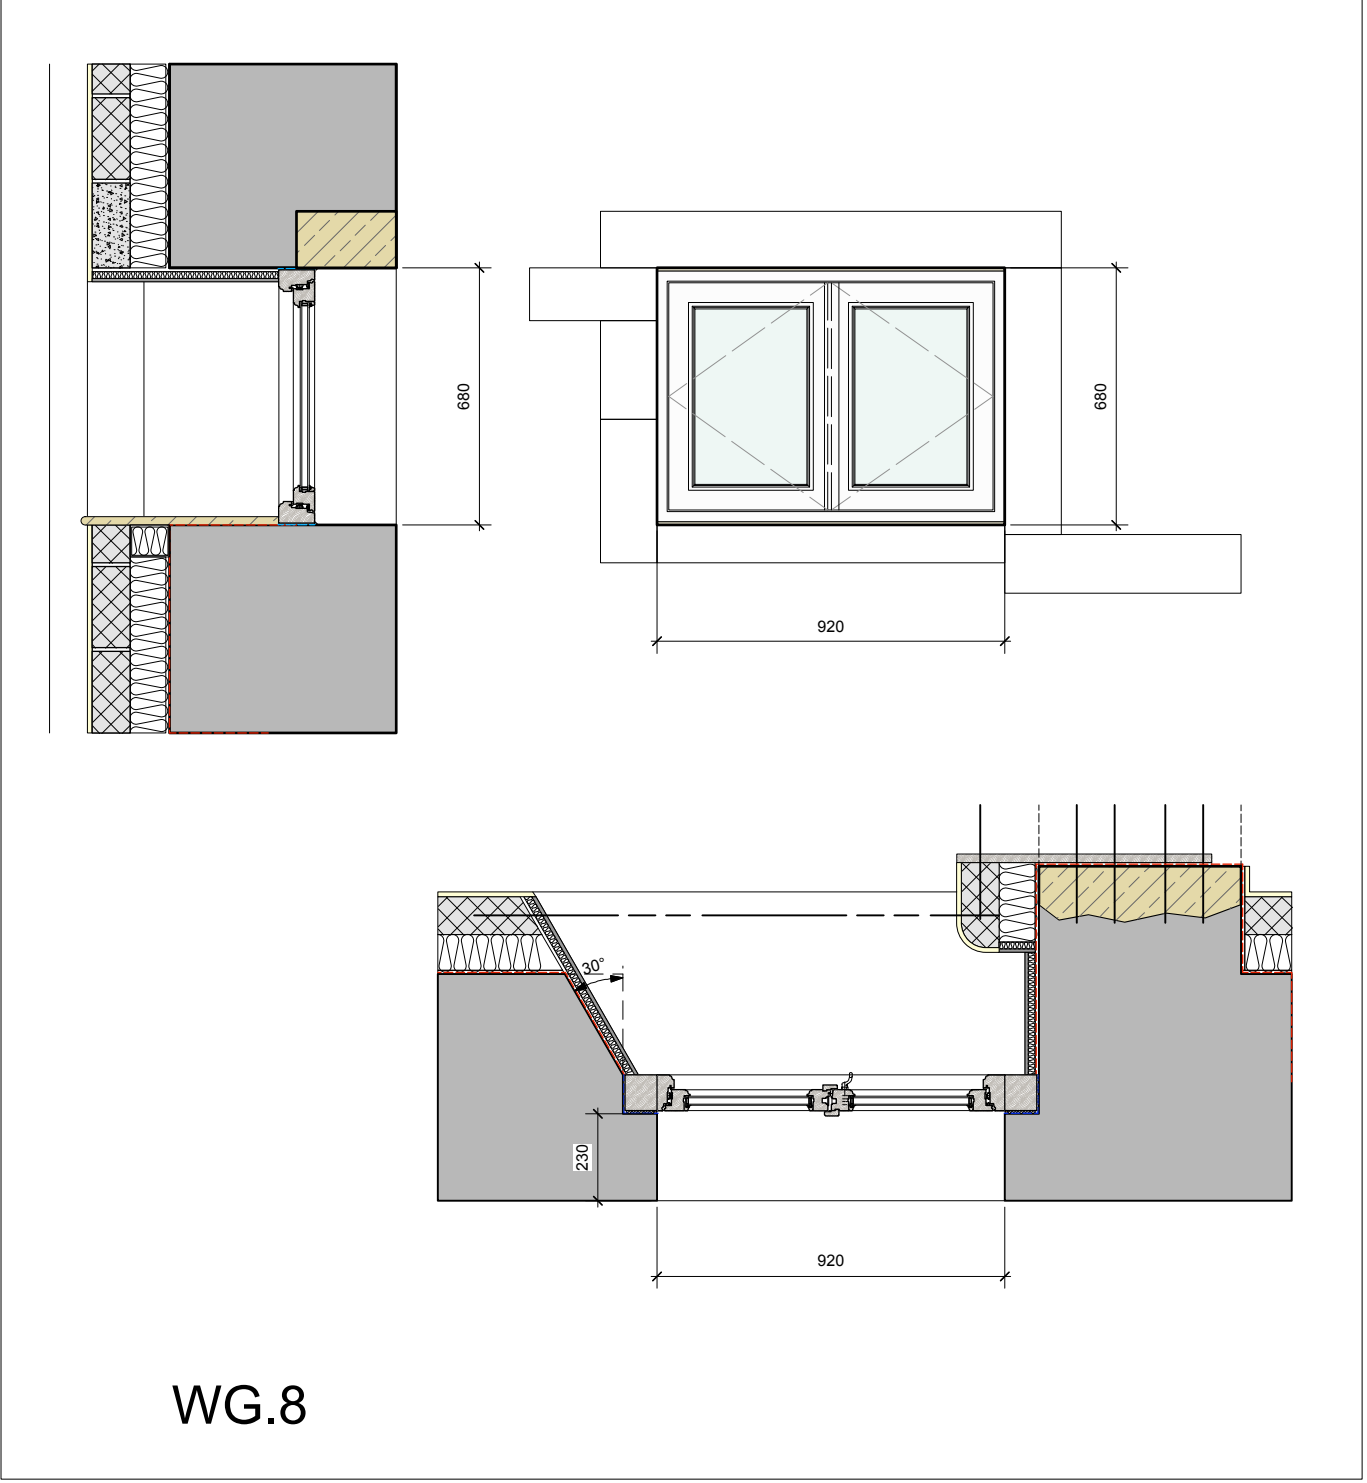
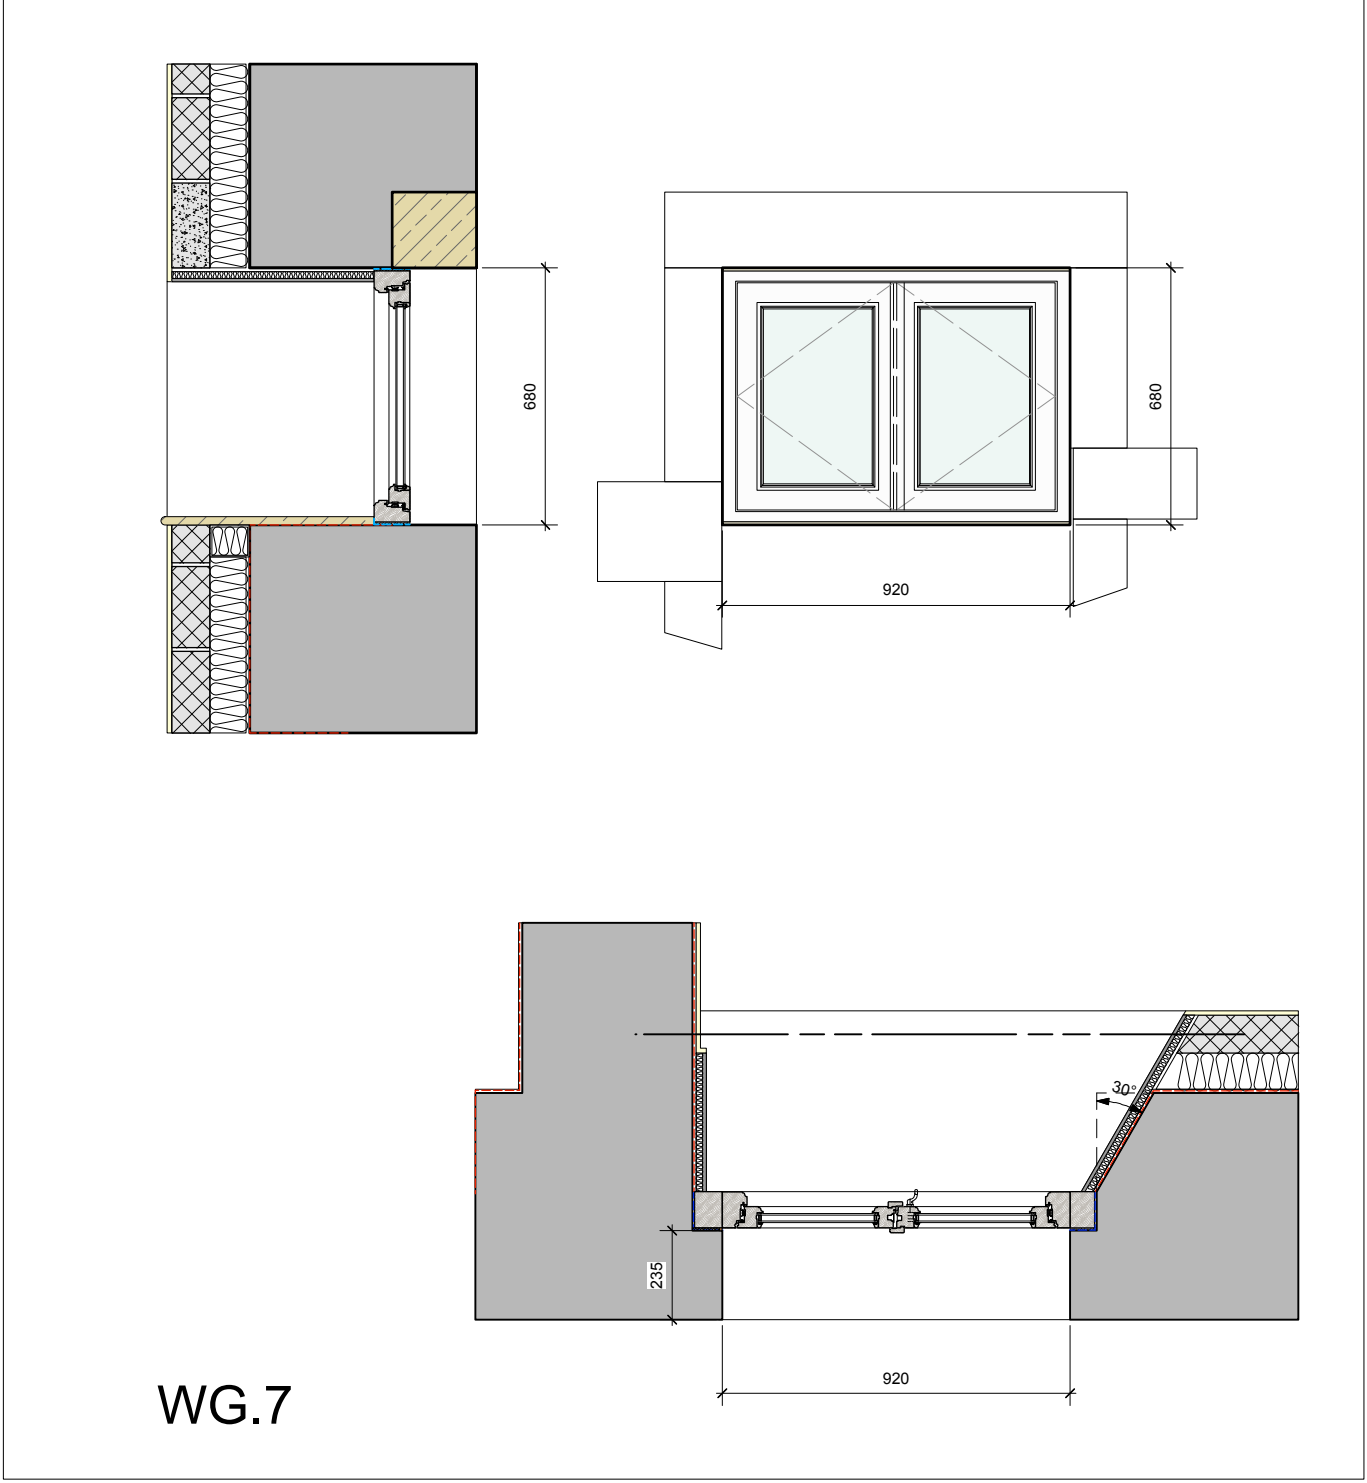
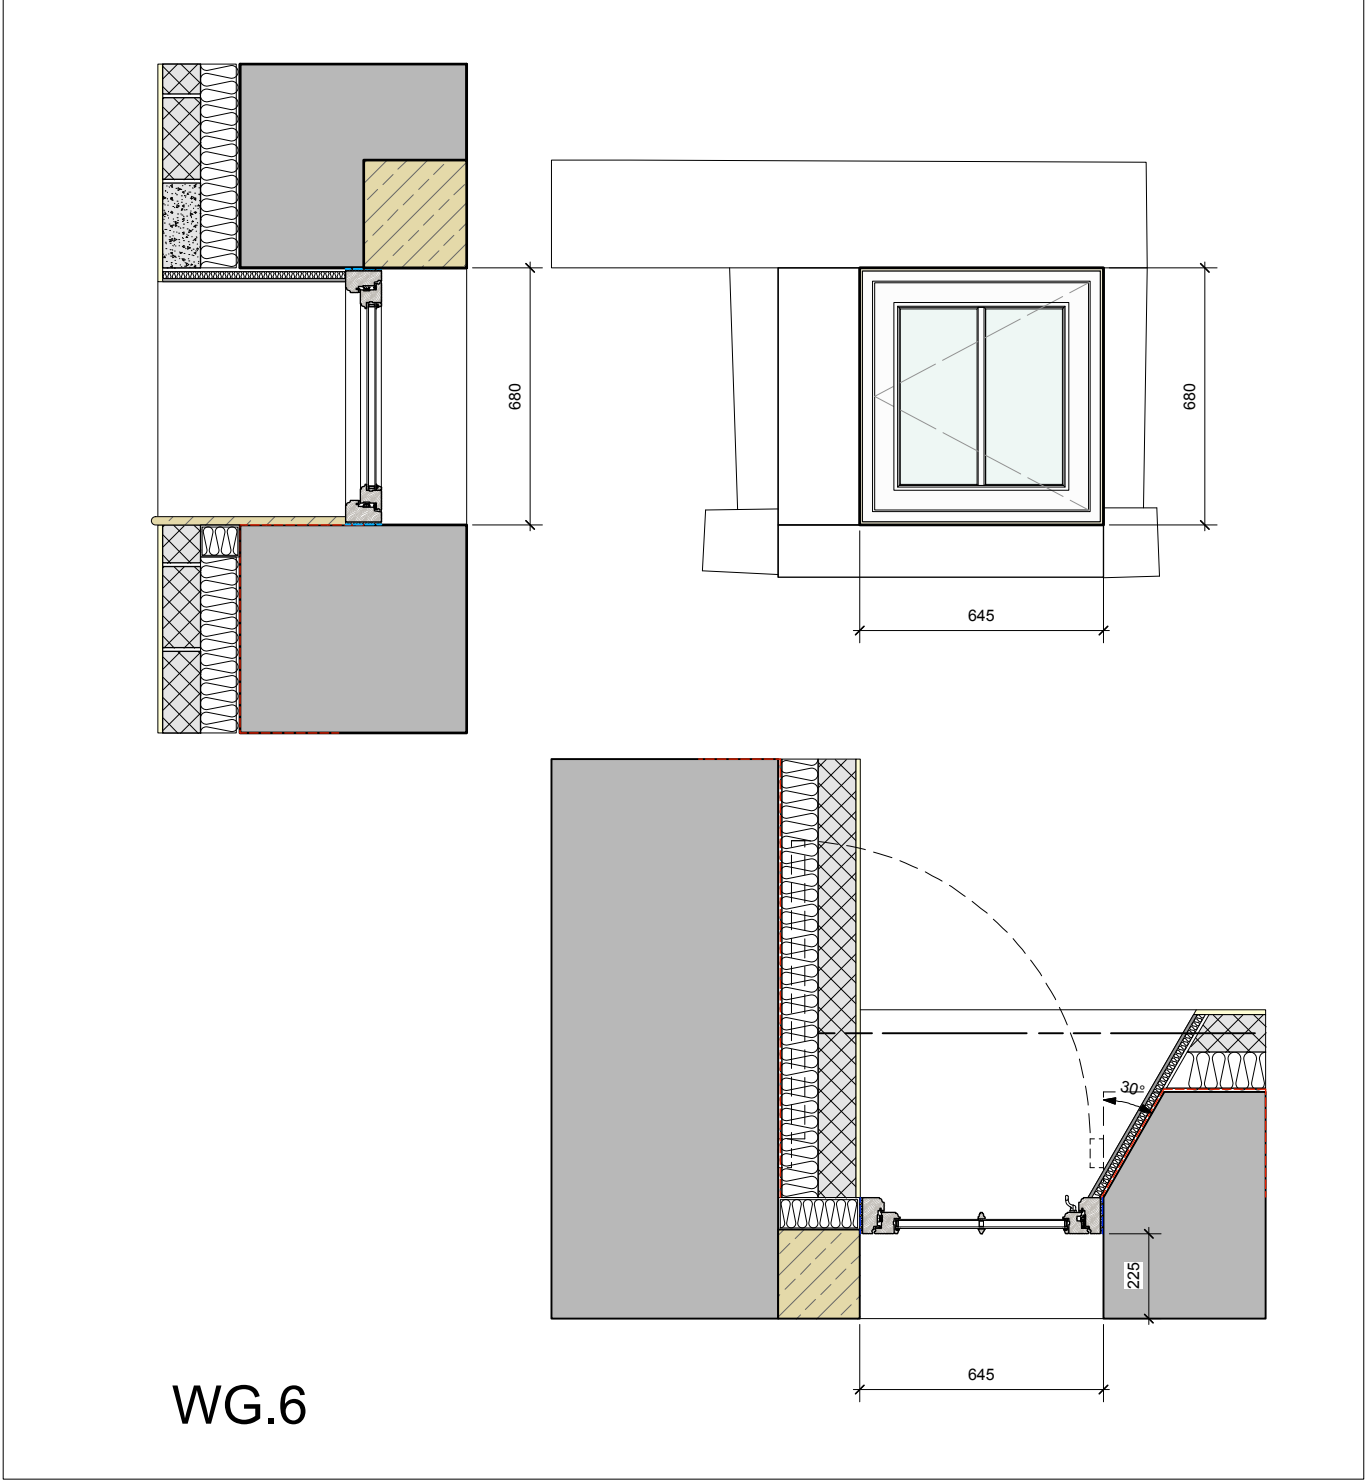
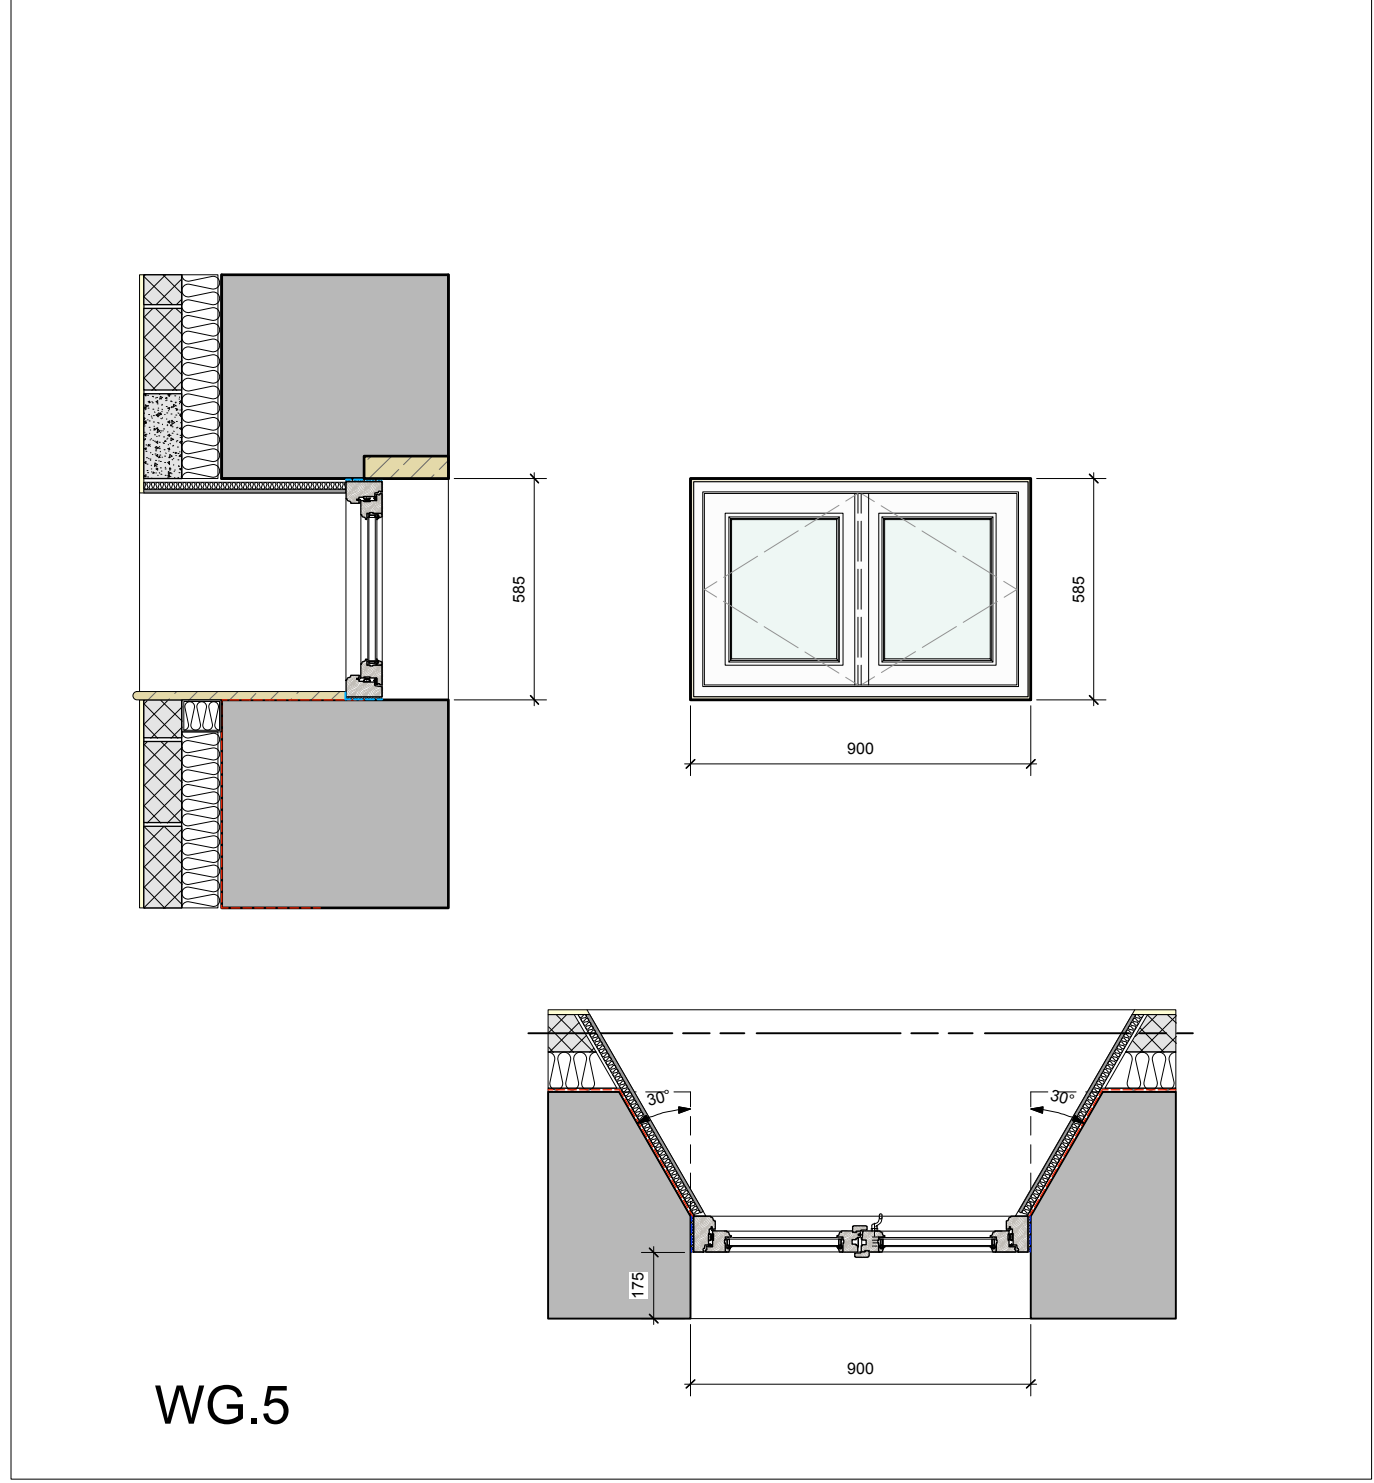
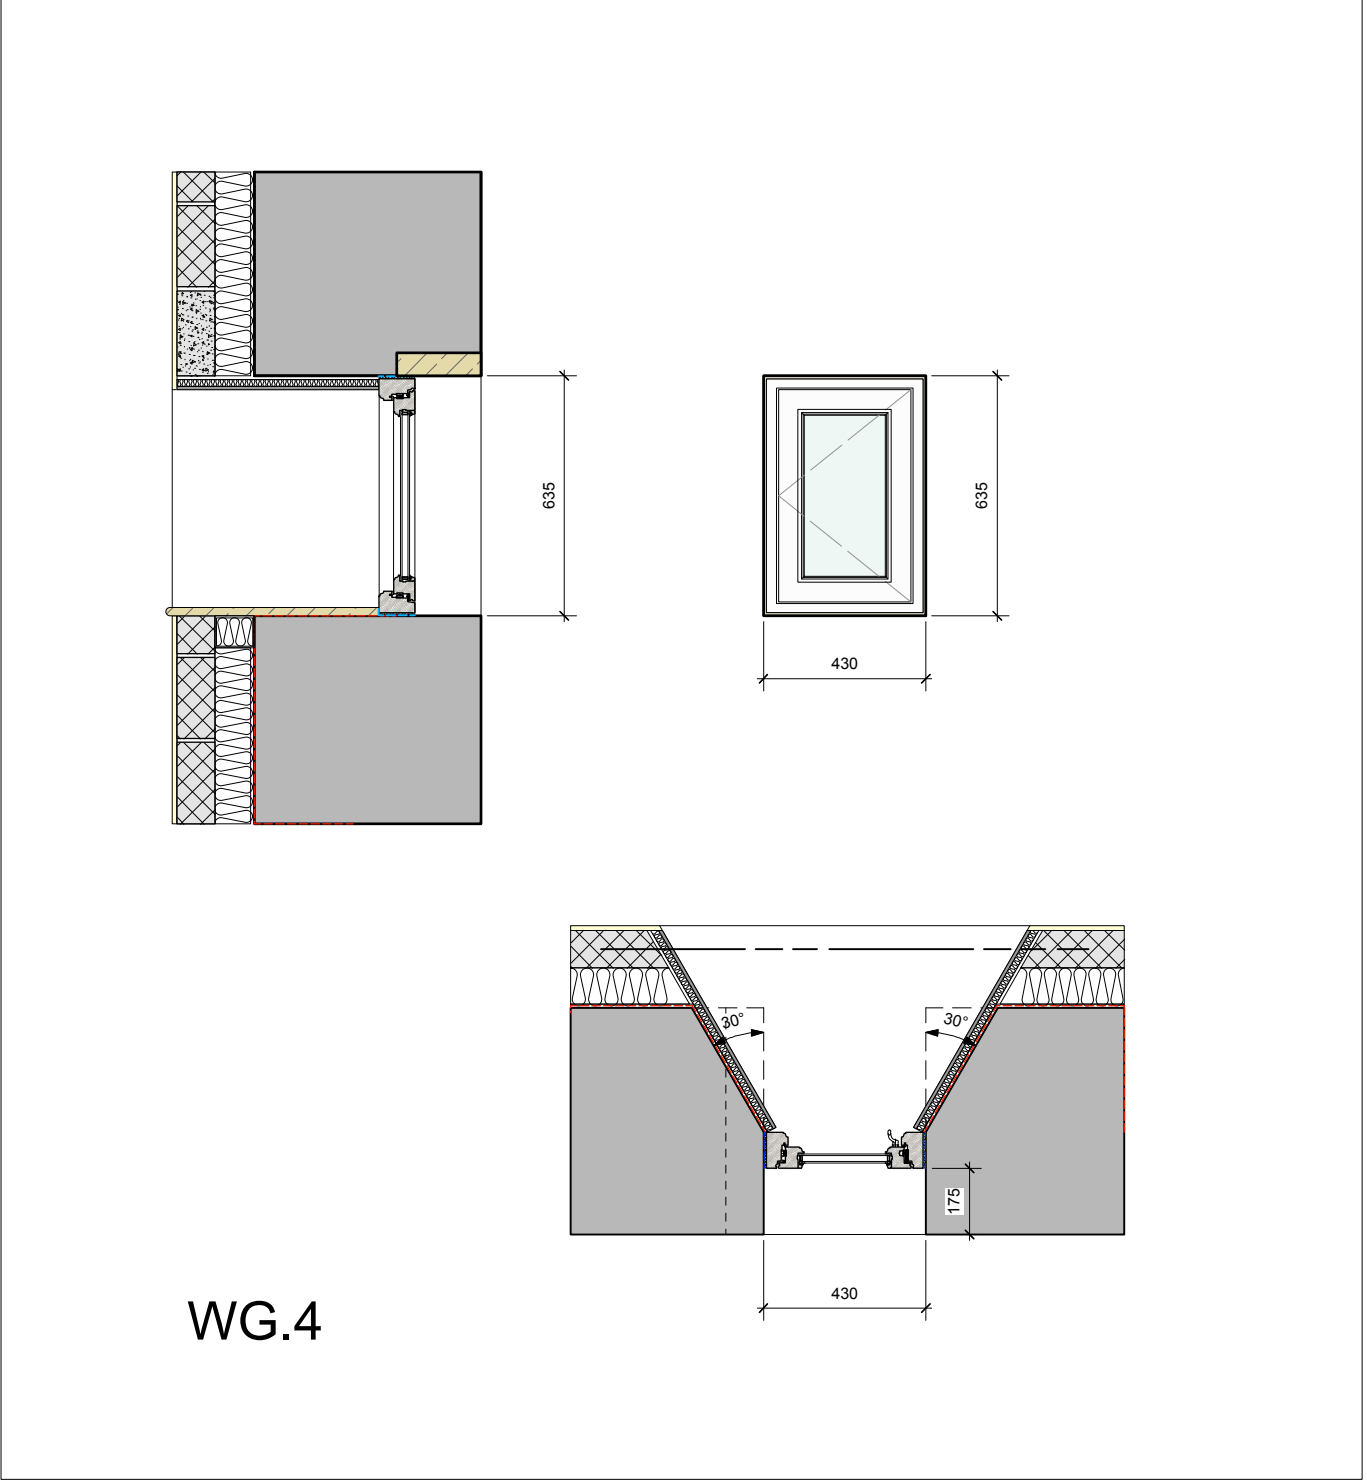
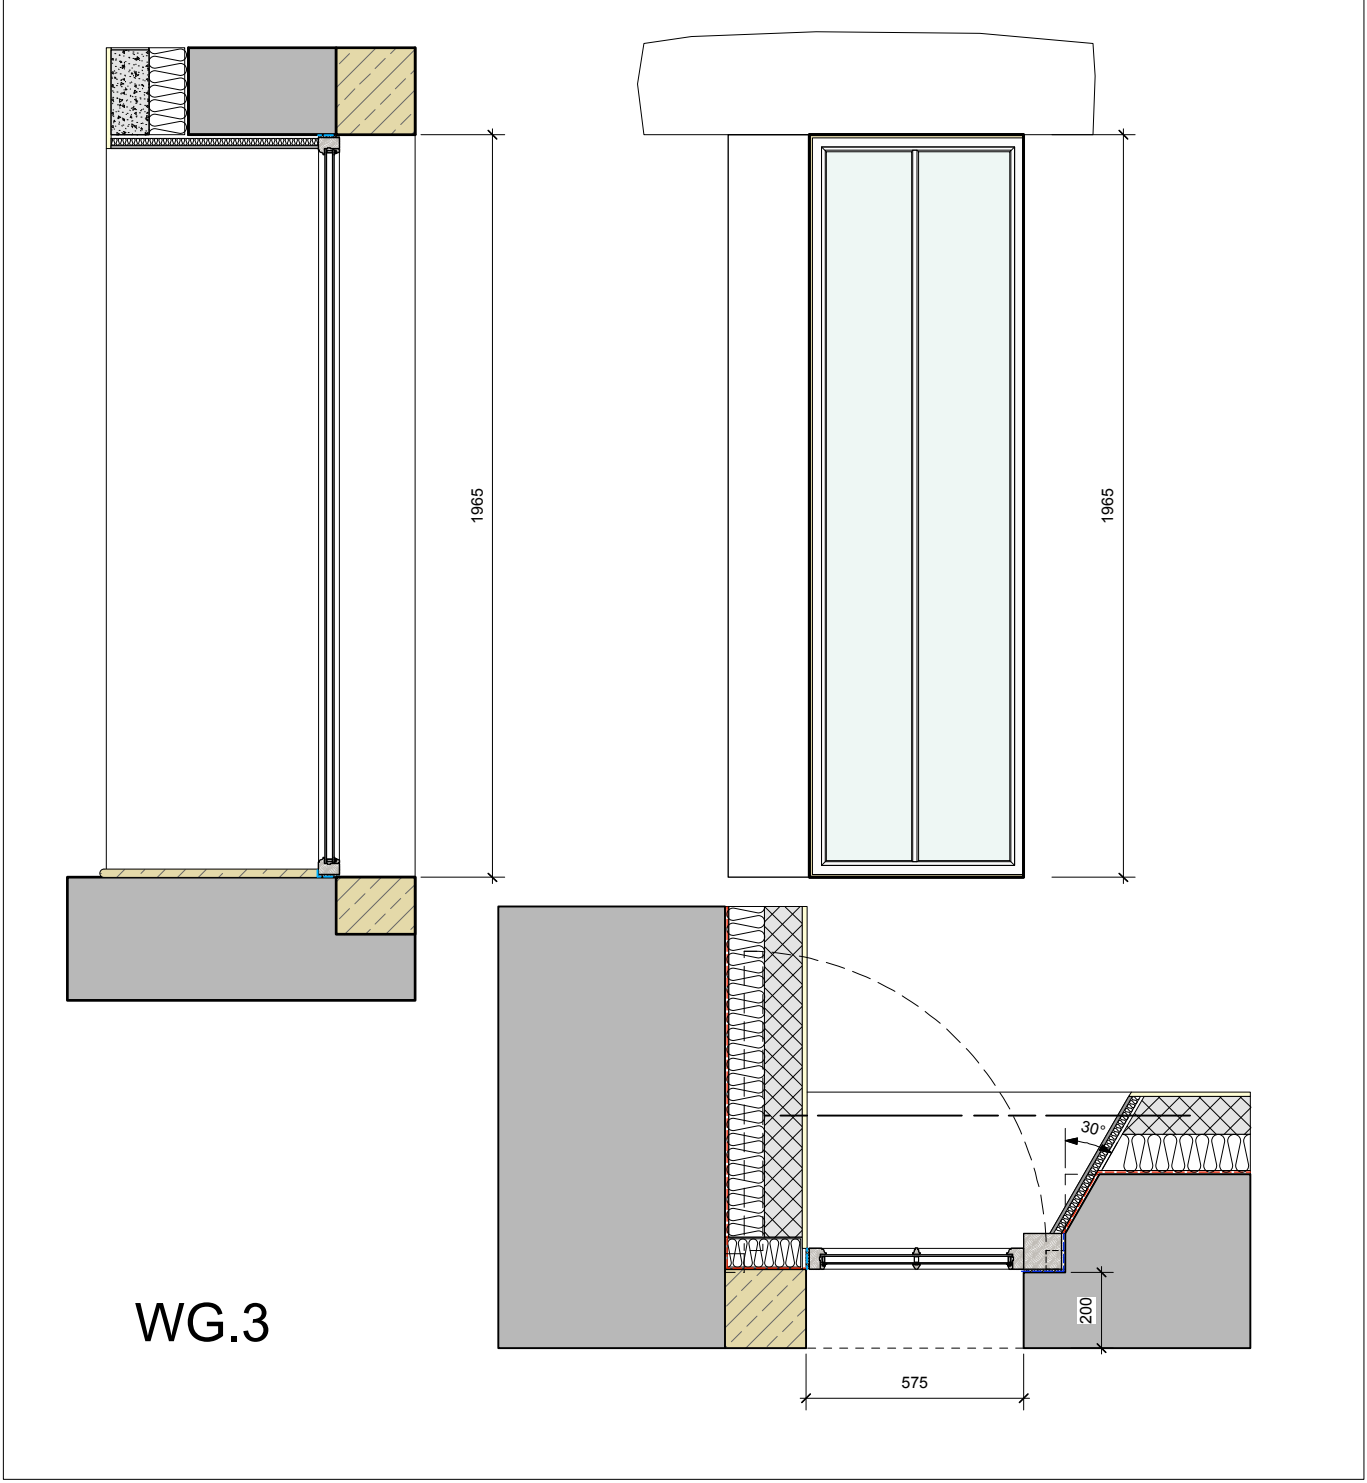
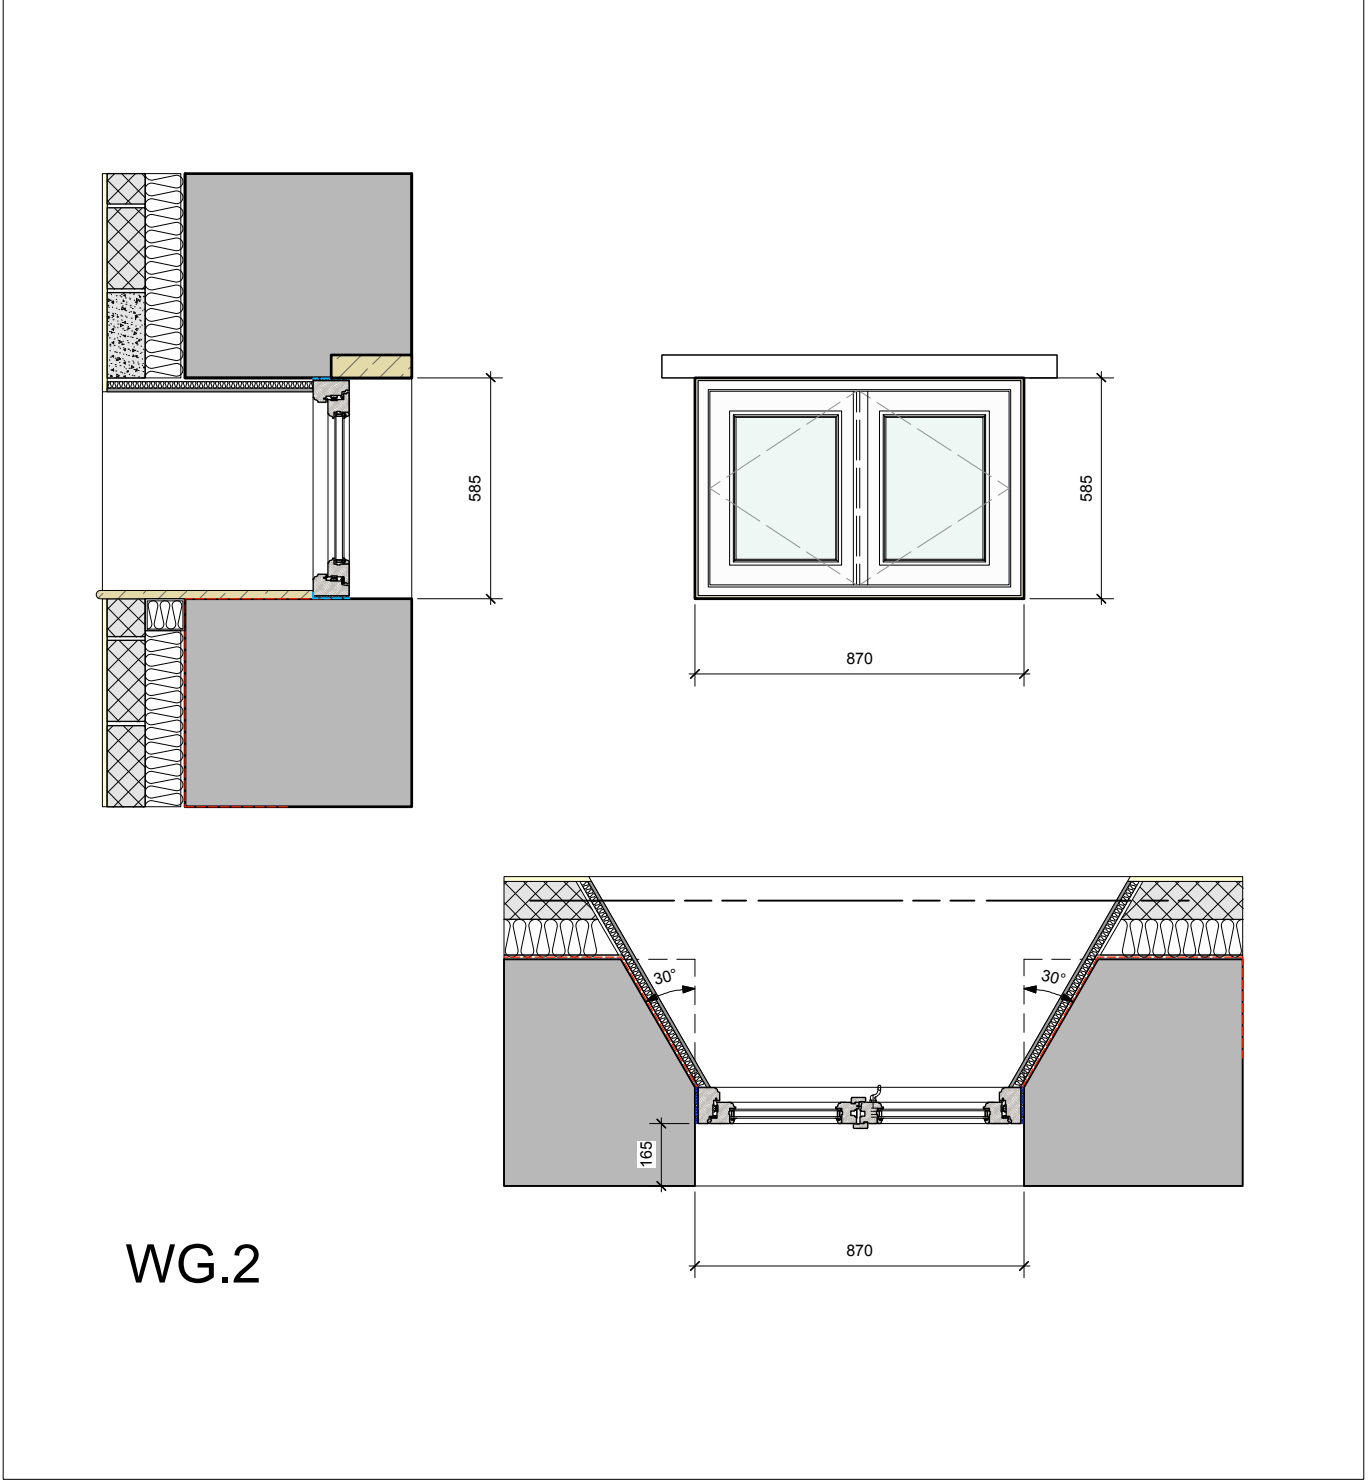


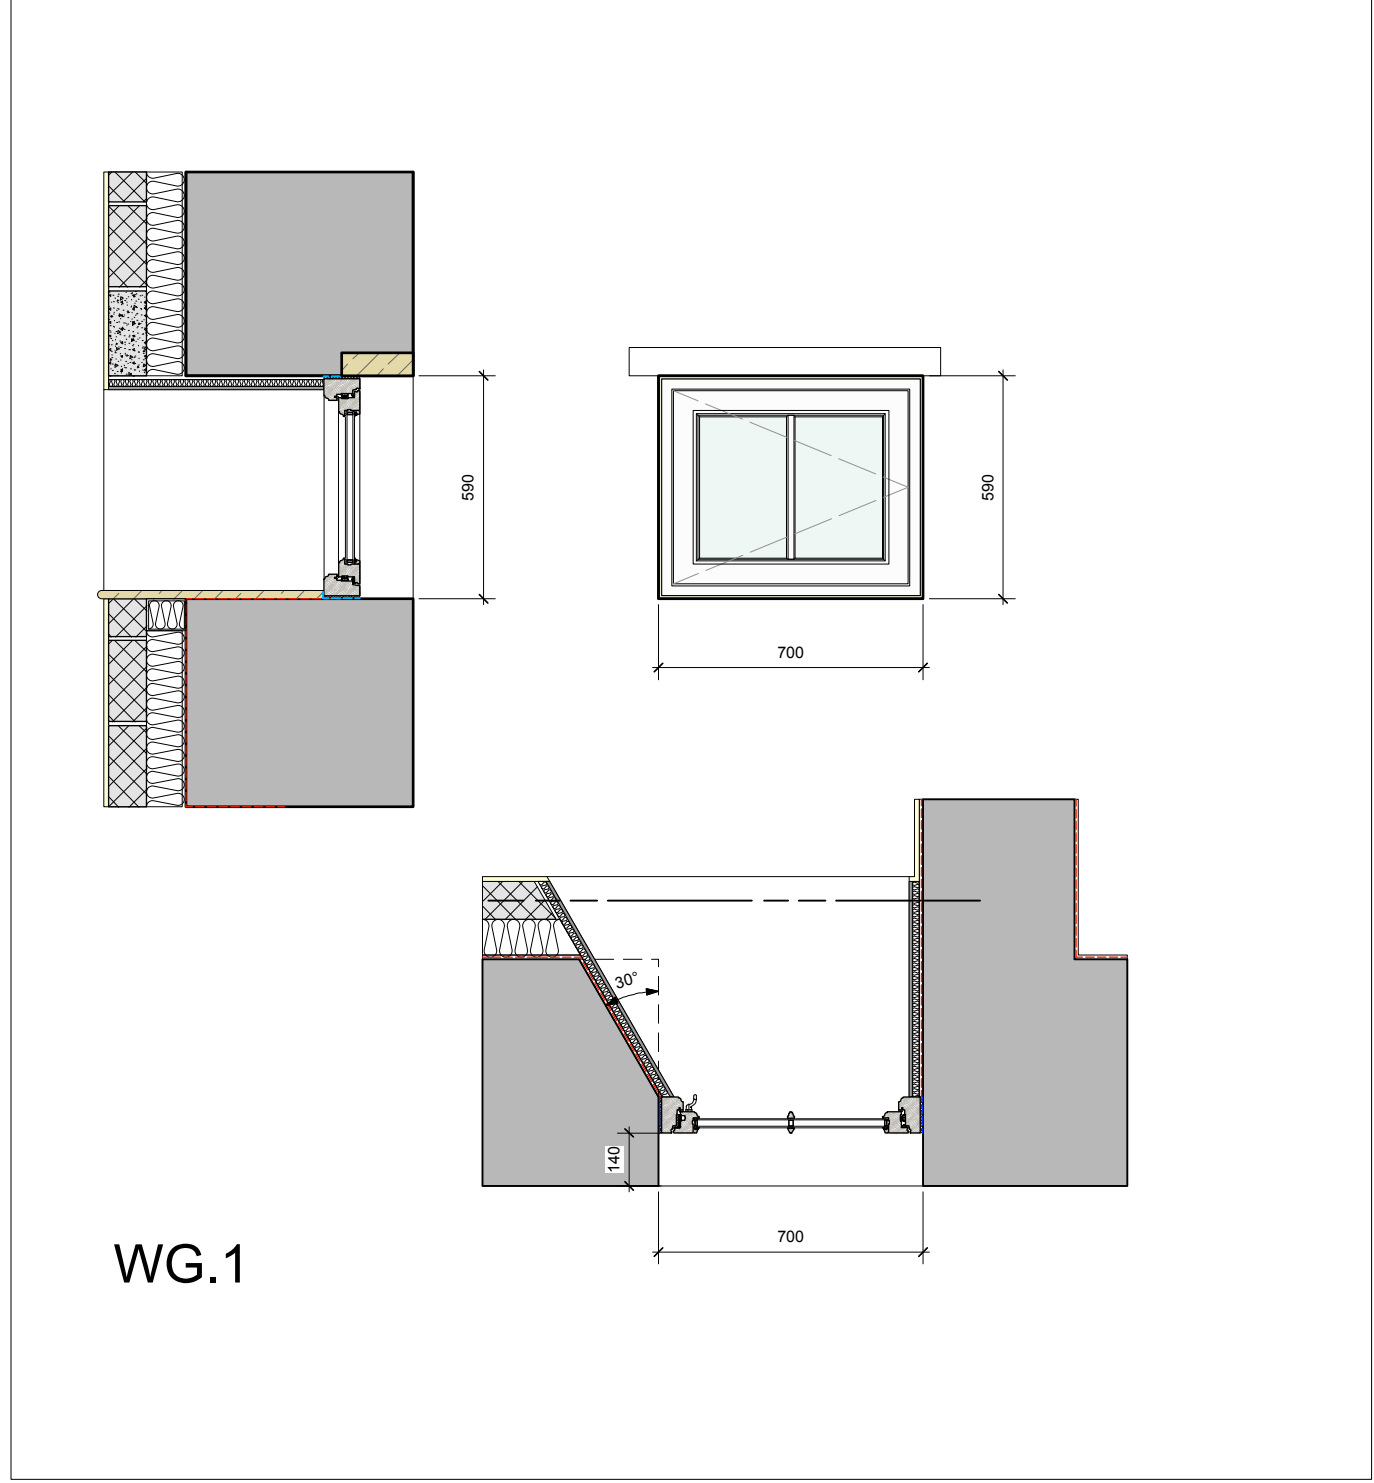

Opening Casement Windows

Scale 1:5

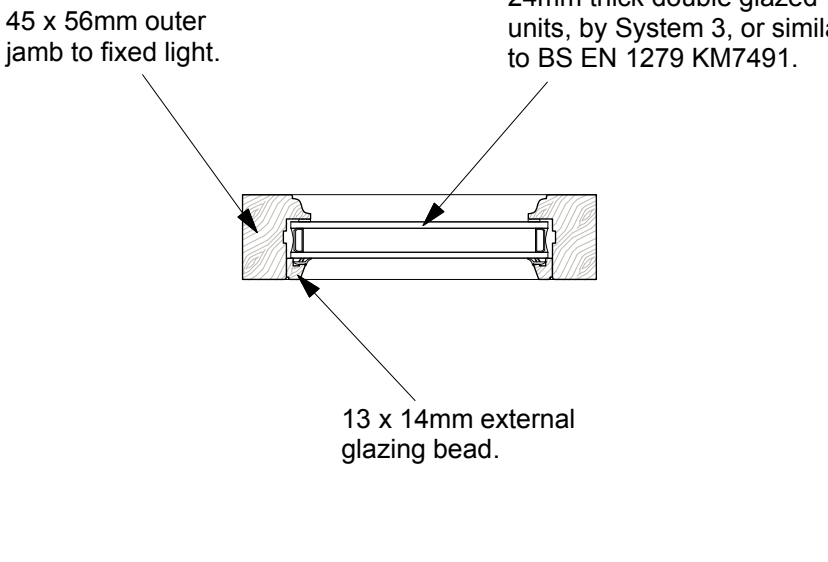

Fixed Casement Windows

Scale 1:5

Window frame details taken from 'High Performance Casement' range, by Sanderson Brothers. Silk Mill Lane, Inglewhite, Preston, Lancashire. PR3 2LP. Tel. 01995 640340. Email ian@sandersonbros.co.uk Web. www.sandersonbros.co.uk

Windows to achieve a BRFC 'A' rating and an overall U-value of 1.5 W/m²K.

Tested to achieve PAS24.

To receive factory applied stain finish, to agreed shade.

Fitted with ironmongery (to Client's choice), in accordance with Approved Document Q.

Inner cills to be dressed, natural 'Yorkstone', to agreed sample.

Rev.	Date	Revision Notes
A	13.07.2018	Natural stone inner window cills indicated

Project Title

Wittons Farm Barn
Forest Beck, Bolton-by-Bowland

Drawing Title

Proposed Window Schedule and Details - Sheet 1

Drawing No. Revision

1822.C.01 A

Date Jul '18 Scale 1:20 & 1:5@A1

This drawing is the property of IWA Architects. Copyright is reserved by them and the drawing is issued on condition that it is not copied either wholly or in part without the consent in writing of IWA Architects.

Dimensions should not be scaled. All dimensions to be checked on site by the contractor before commencement of the relevant part of the work.

