
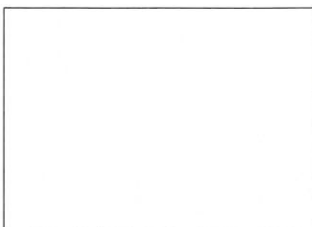
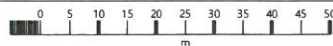


34 Langshaw Drive

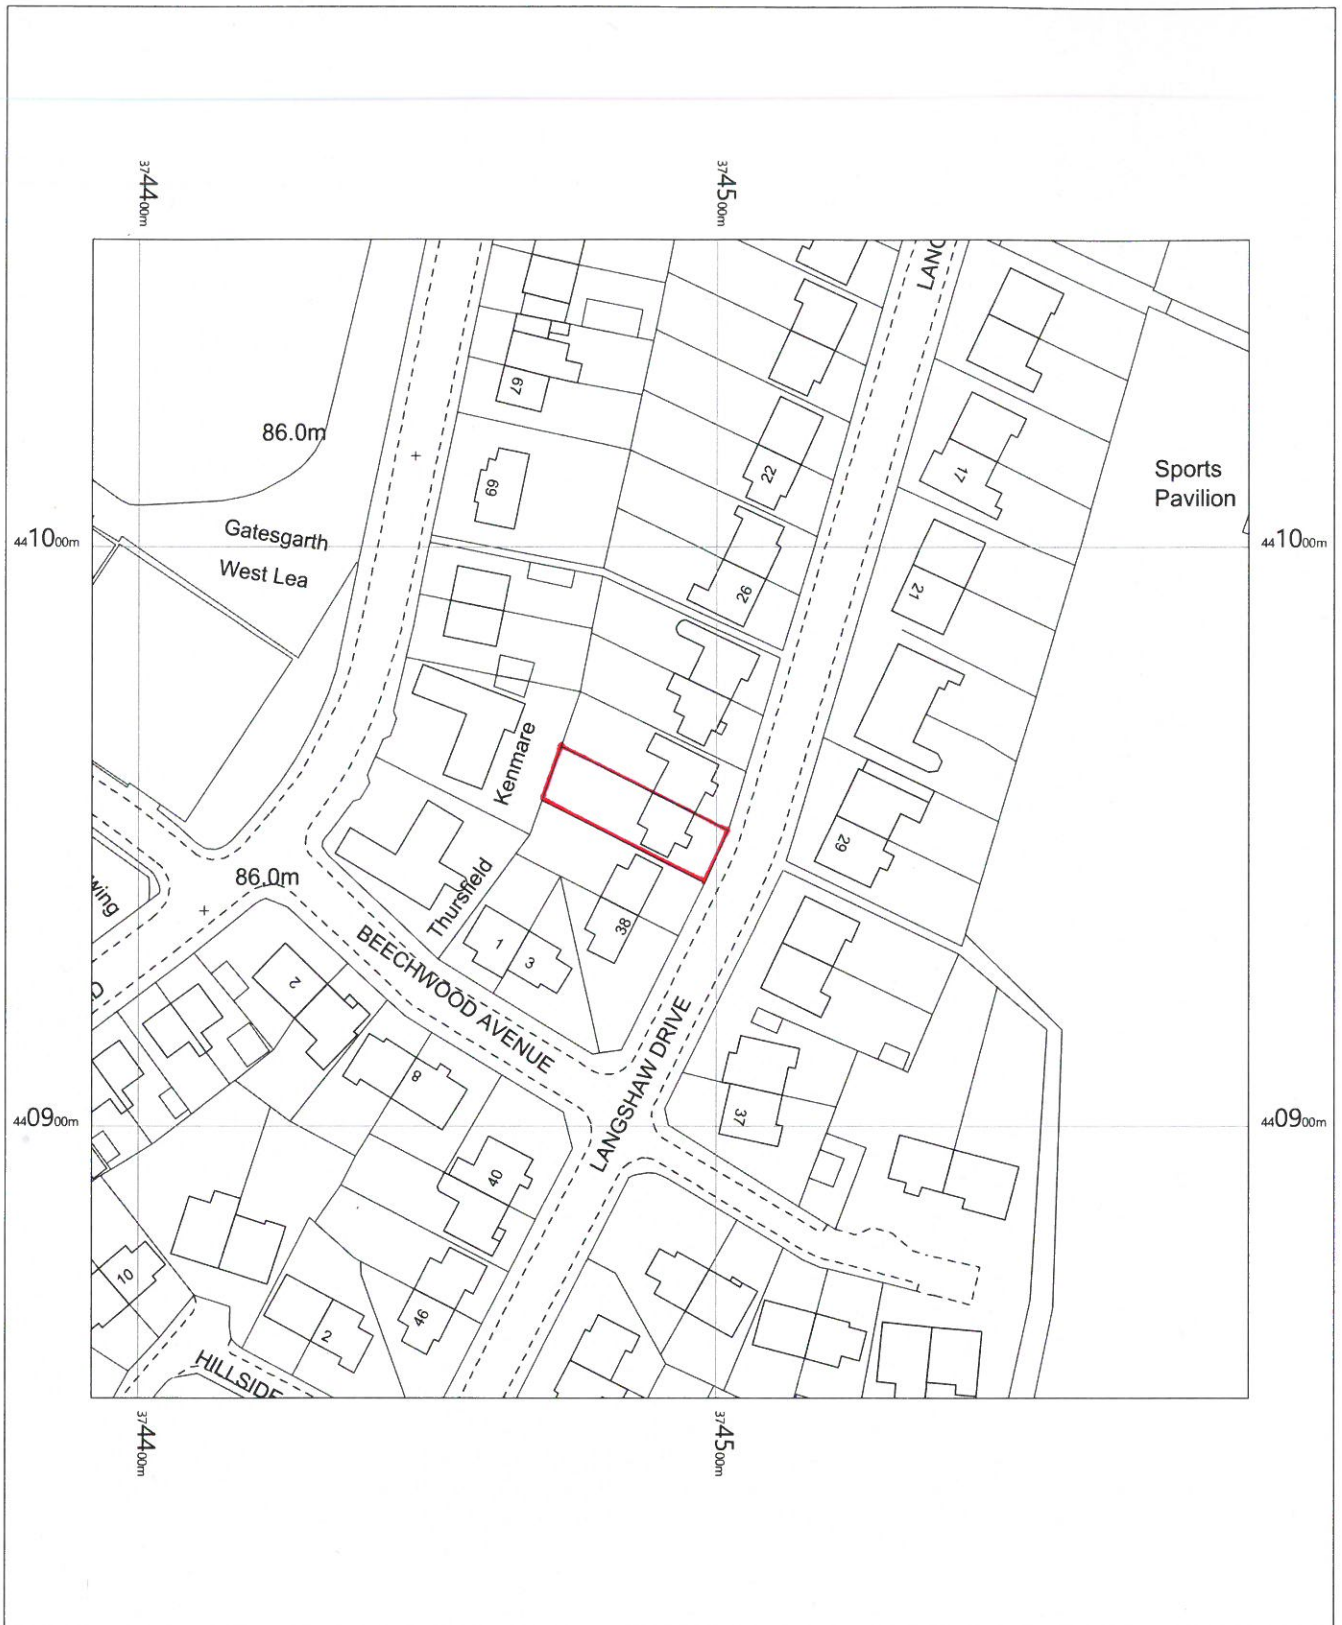

OS MasterMap 1250/2500/10000 scale
Thursday, August 16, 2018, ID: BLJT-00735191
www.planningapplicationmaps.co.uk

1:1250 scale print at A4, Centre: 374492 E, 440953 N

©Crown Copyright Ordnance Survey. Licence no. 100051661

