



NOTES
 THIS DRAWING IS TO BE READ IN CONJUNCTION WITH ALL OTHER DRAWINGS FOR THIS PROJECT.
 ALL LEVELS AND DIMENSIONS ARE TO BE CHECKED ON SITE BY THE CONTRACTOR, PRIOR TO
 PLACING ORDERS OR COMMENCING ANY OF THE RELEVANT WORKS.
 ALL DIMENSIONS ARE IN MILLIMETRES UNLESS STATED OTHERWISE.
 ANY DISCREPANCIES BETWEEN THE INFORMATION SHOWN ON THE PLAN AND THAT FOUND ON
 SITE ARE TO BE REPORTED TO THE DESIGNER IMMEDIATELY.

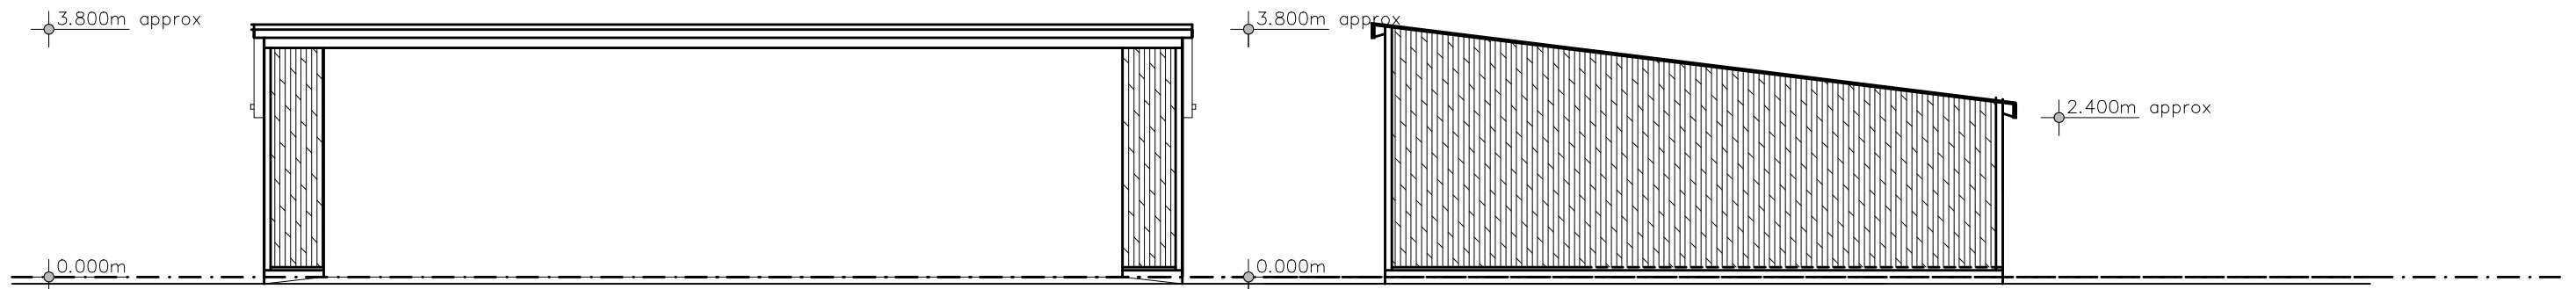

VIEW SOUTH EAST

VIEW TO NORTH EAST

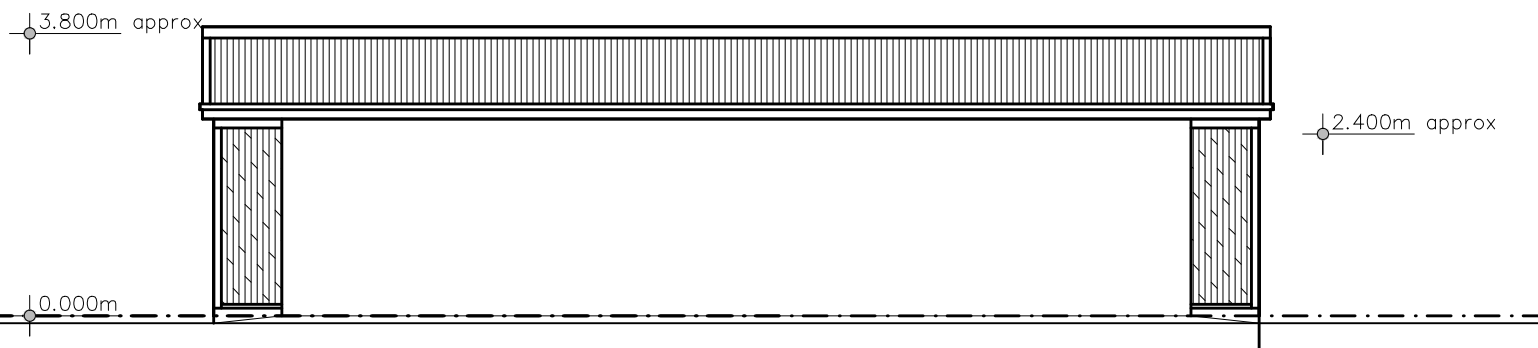

VIEW TO NORTH WEST



| Rev. | Date | Description |
|------|------|-------------|
|------|------|-------------|

A.L.H. Design Services
 Barley Cottage, Brewery Street, Longridge, Lancs
 PR3 3NB, Tel & Fax : (01772) 785719

Client

Mr D. Balchin,
 Fields Barn,
 Back Lane
 Chipping,
 Lancs PR3 2QA

Job/Scheme Title

PROPOSED AGRICULTURAL
 SHED, AT
 FIELDS BARN, CHIPPING

Drawing Title

PROPOSED ELEVATIONS

| Job/Scheme Number | Drawing Number |
|-------------------|----------------|
|-------------------|----------------|

0502/93 Drawing No 15

| Scale | Date | Drawn | Checked |
|-------|------|-------|---------|
|-------|------|-------|---------|

1 / 100 Feb 18 a.t.l-h.