



North East Elevation

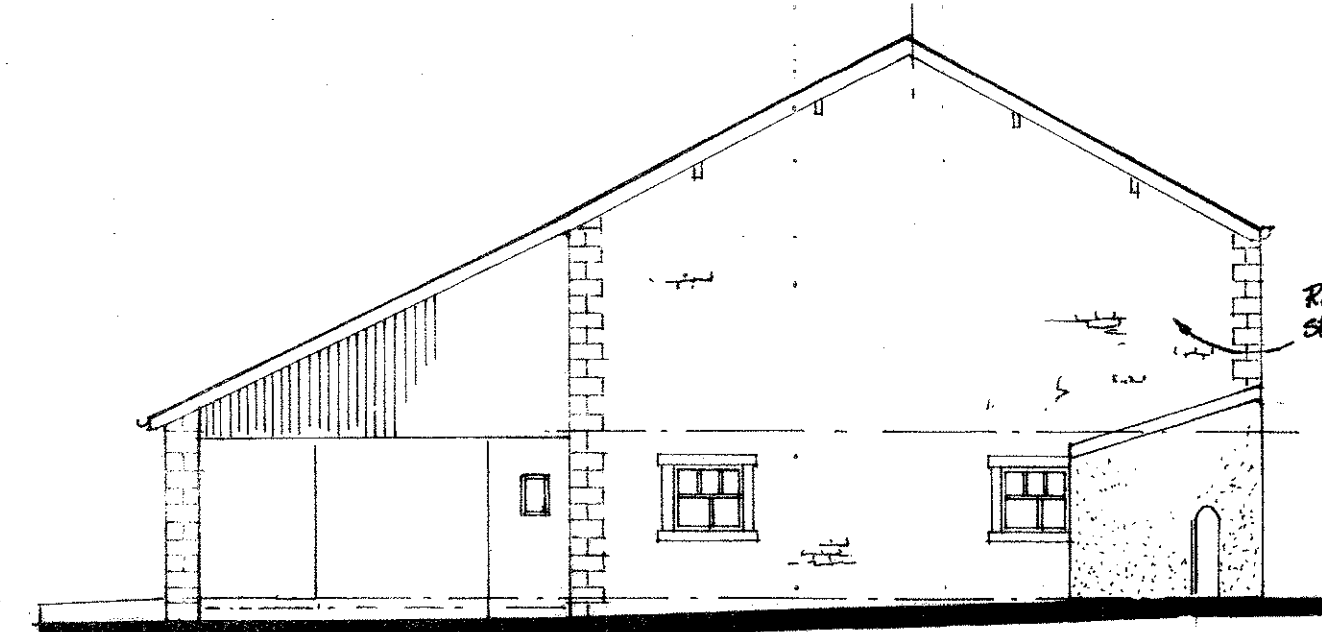


North West Elevation




South West Elevation

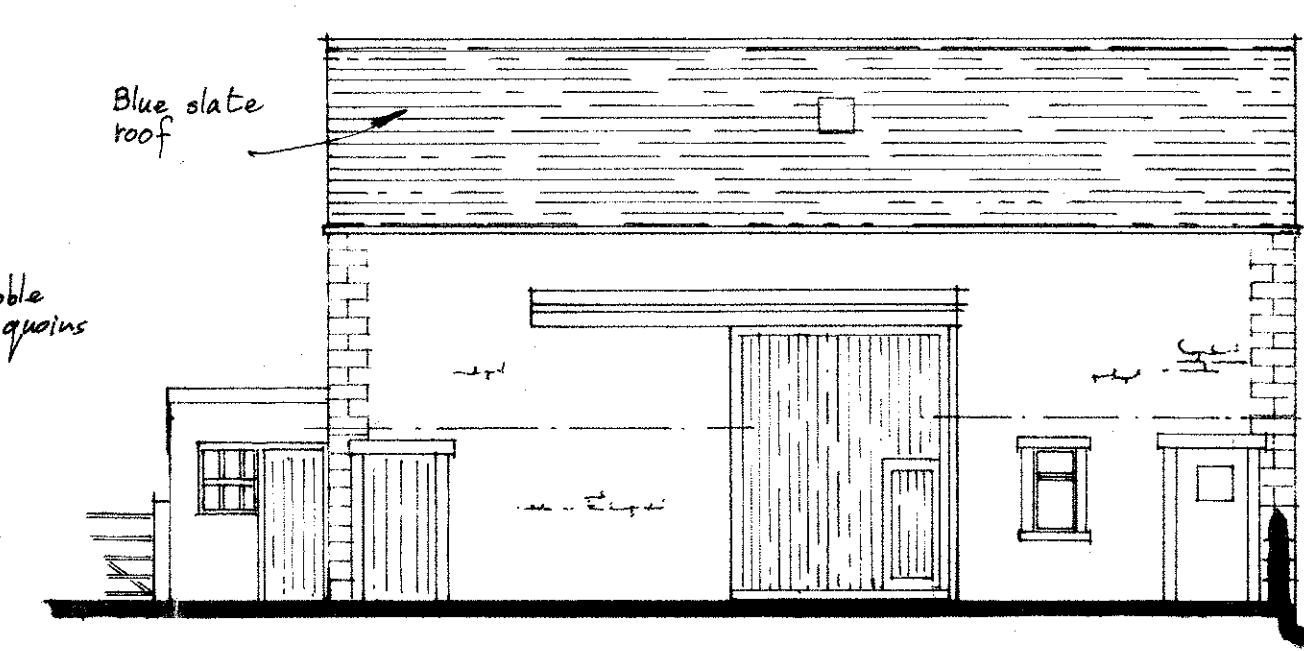


South East Elevation

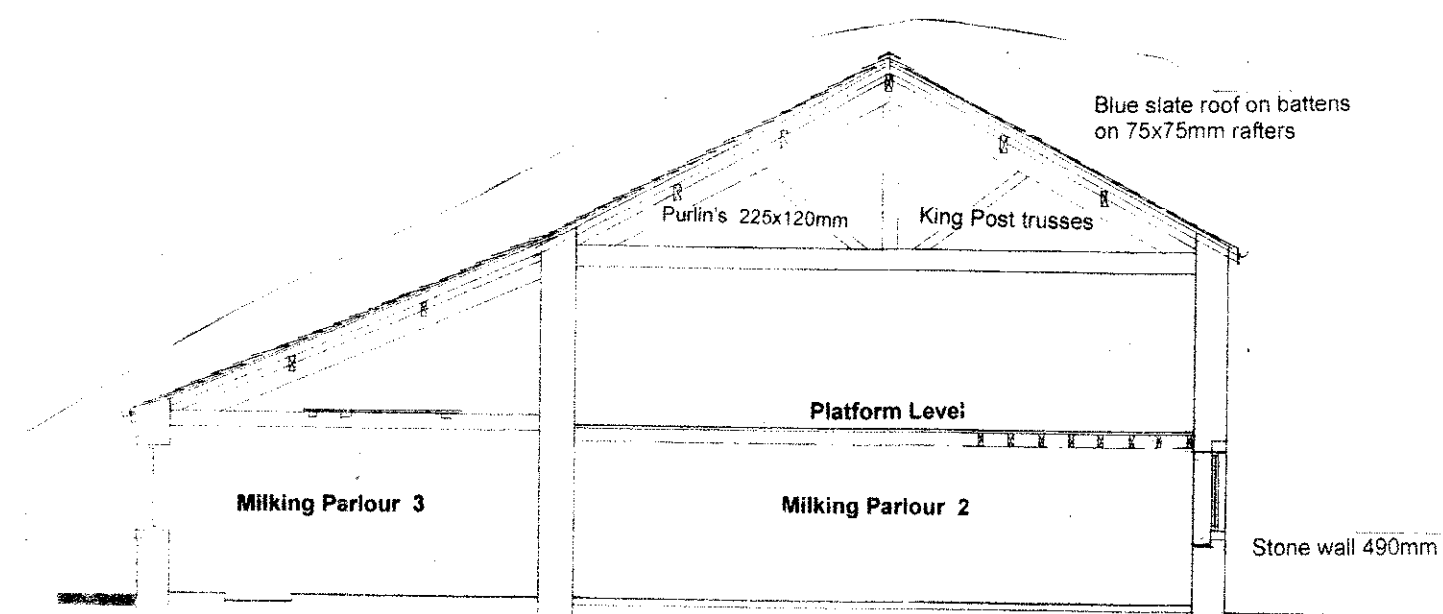


Section A-A

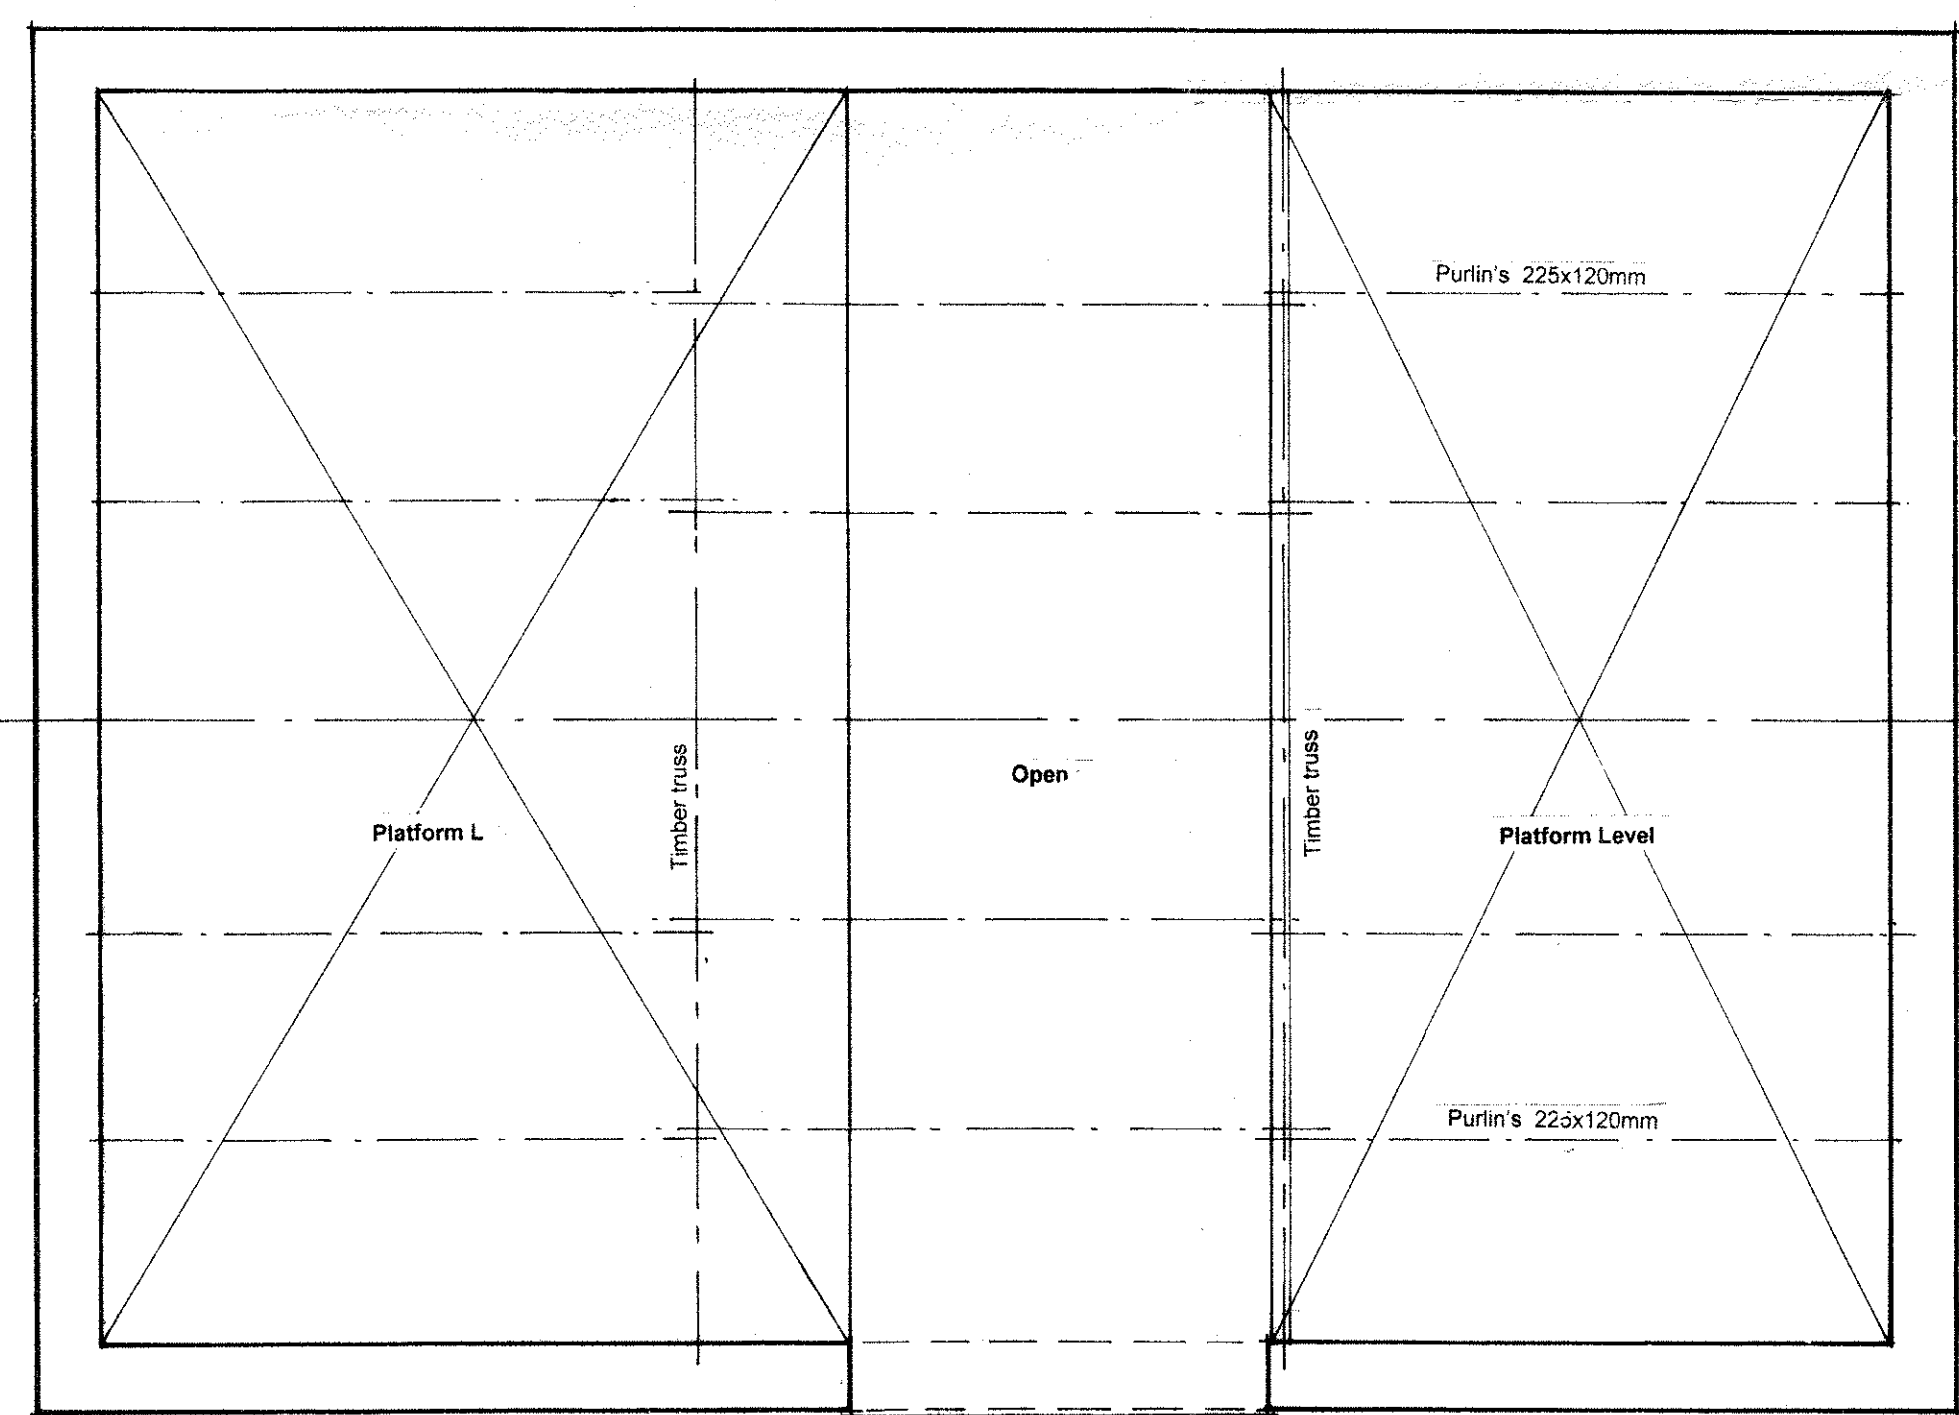

First Floor Plan

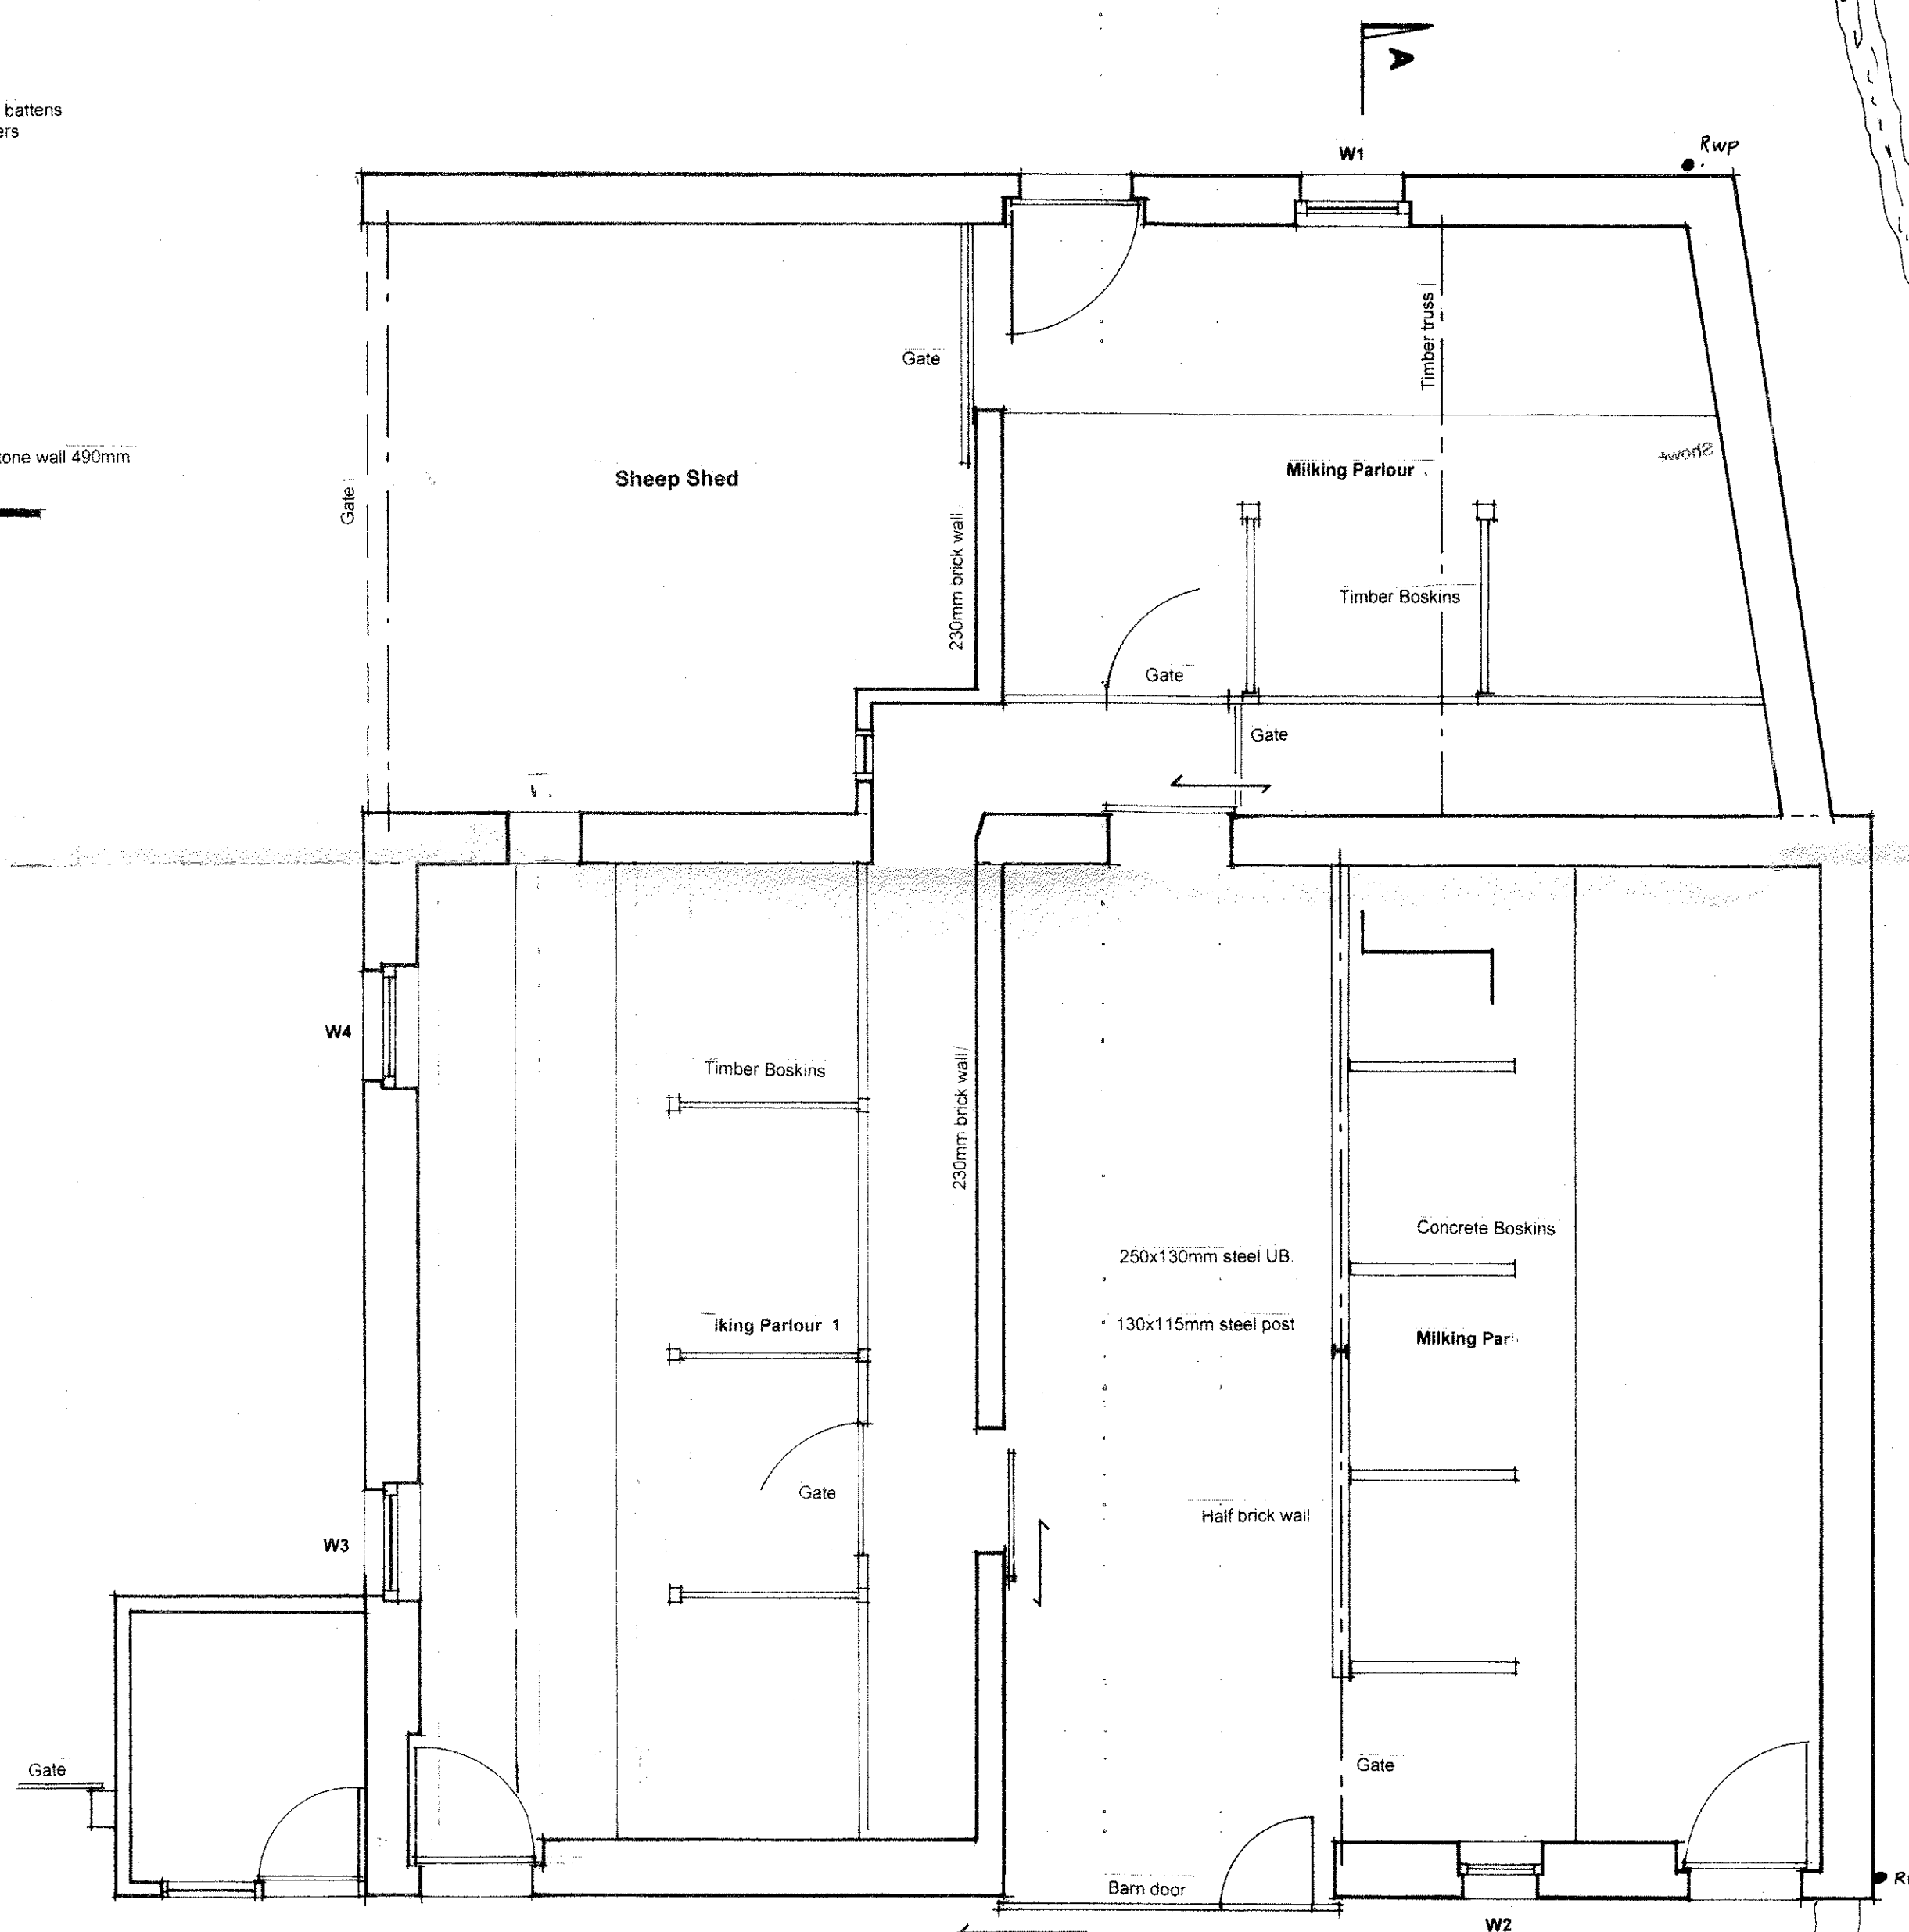

Ground Floor Plan

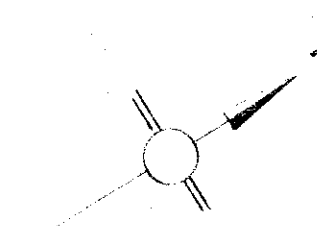

320180750P

A. Correction of the orientation of the elevations. 8/3/2018

Jeff Marshall & Associates
 Architectural Designers and Surveyors,
 Swindlehurst Barn, Back Lane, Grindleton
 Nr. Clitheroe, Lancs. BB7 4RW
 Tel. 01200 440157

Project **Proposed Twitter Bridge Barn Conversion to a dwelling**

Client **Trustees of the Waddington Alms Houses**

Title **Existing Plan & Elevations** Drg N° **415/2/4**
 Rev. **A**

Scale **1:50 1:100** Date **19/5/16** Drn **SM**