




existing east

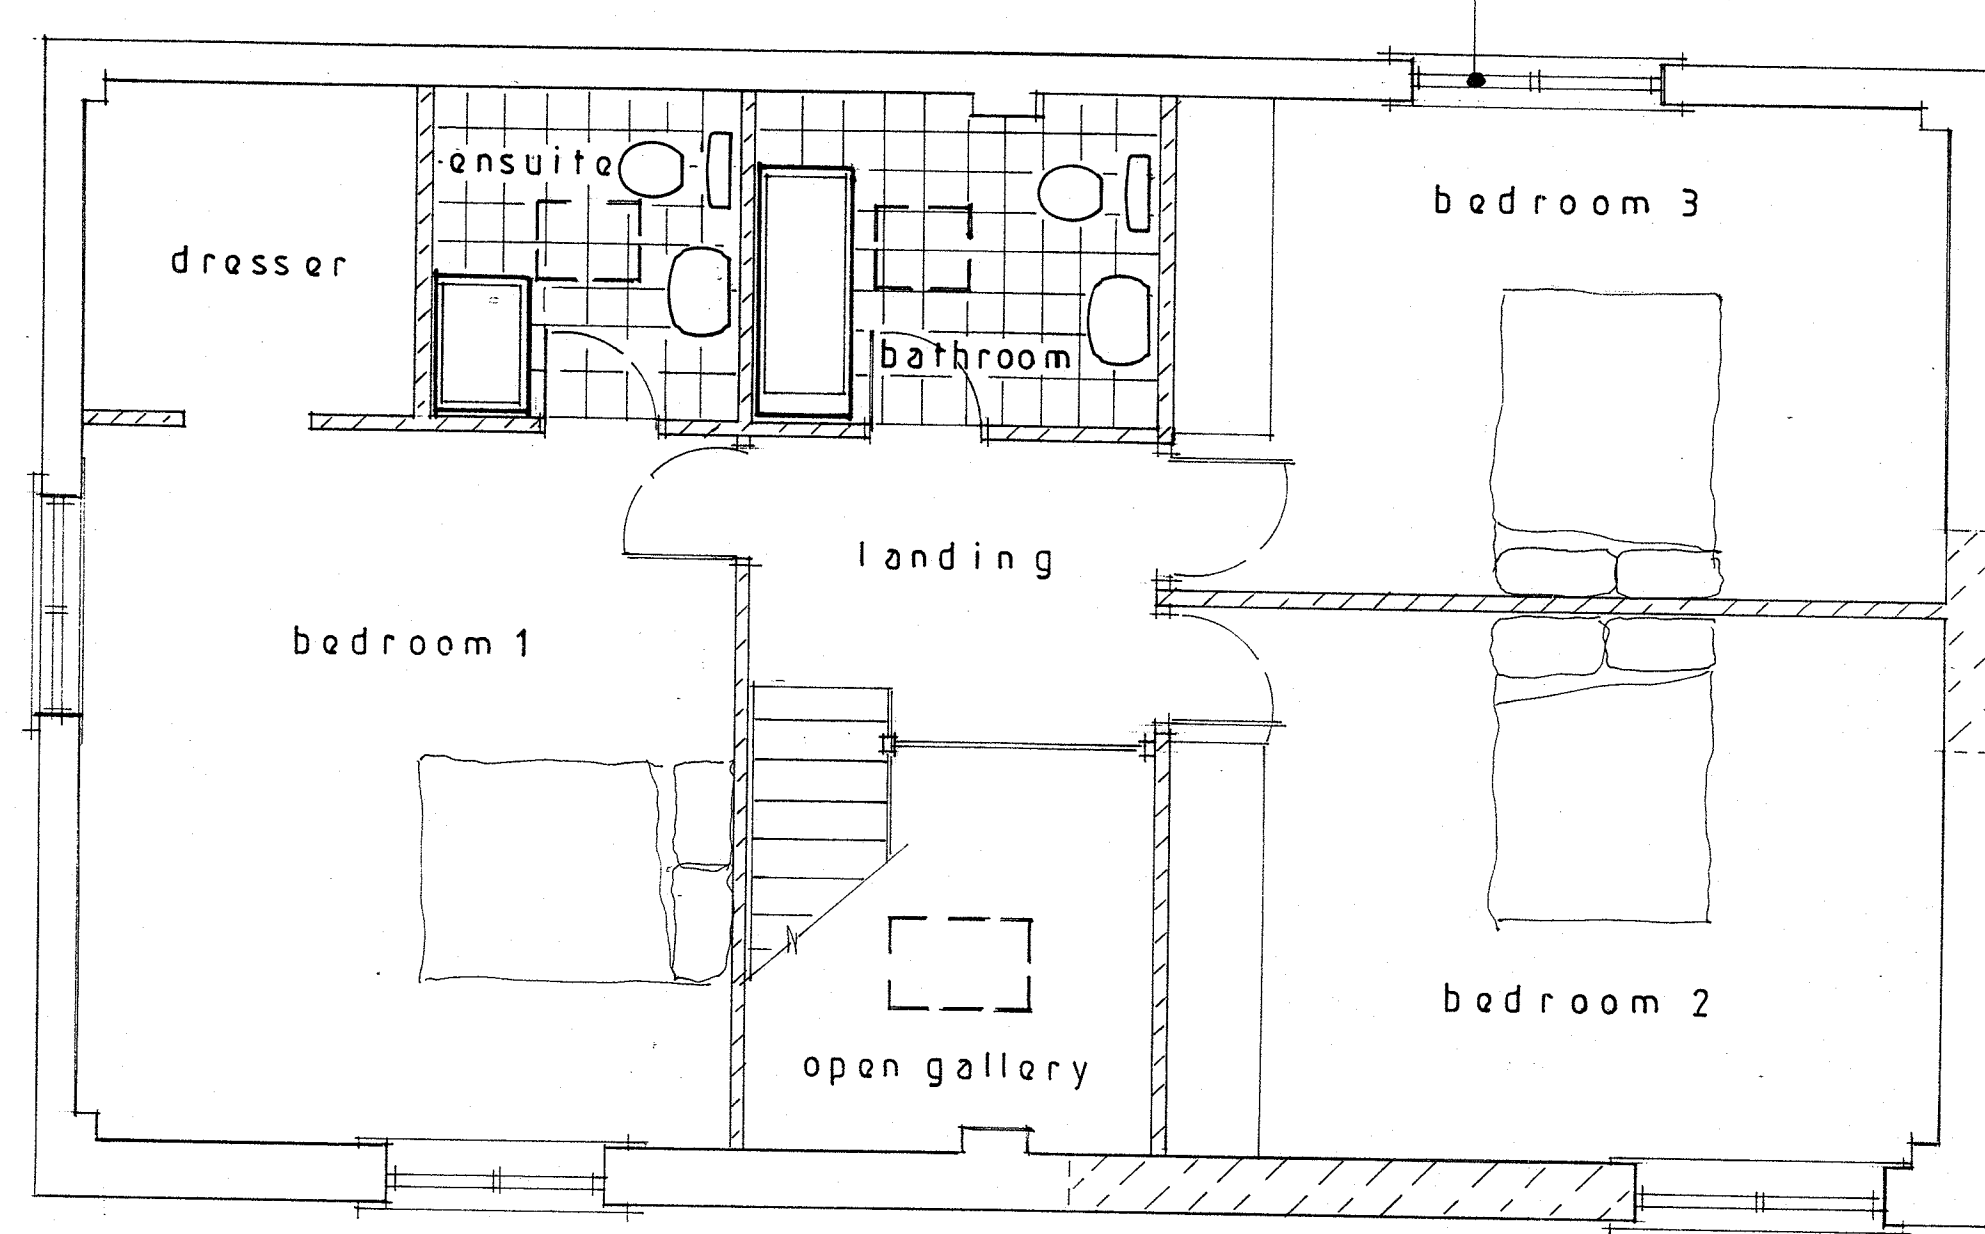

first floor

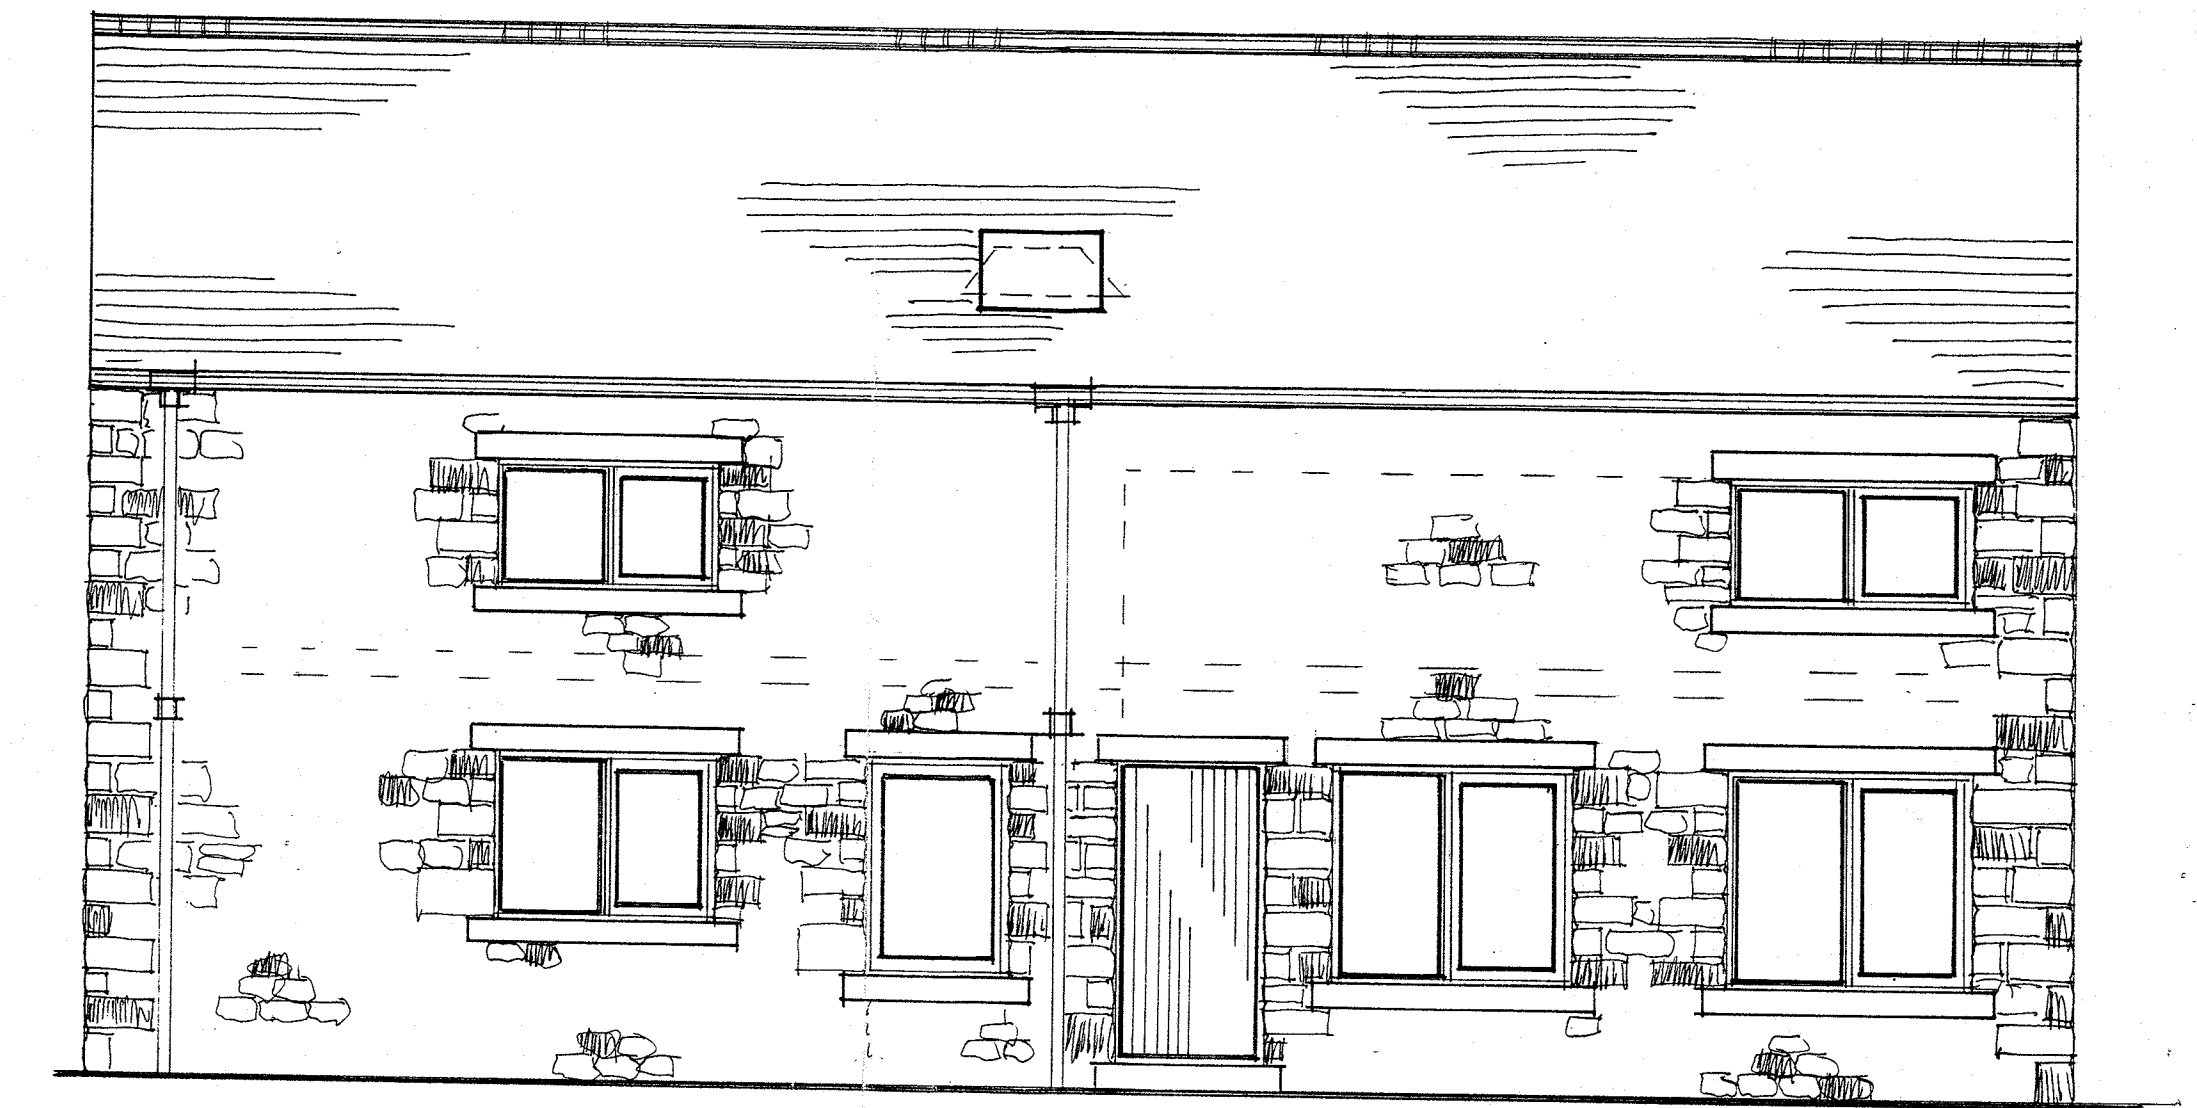


east †

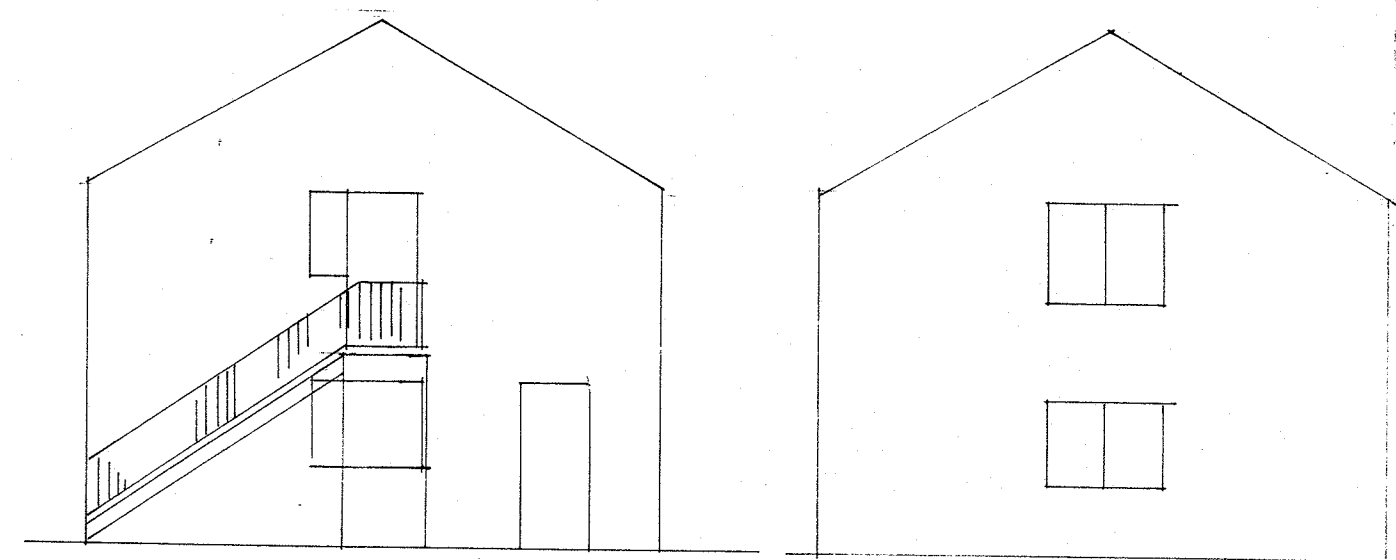


existing north


existing south

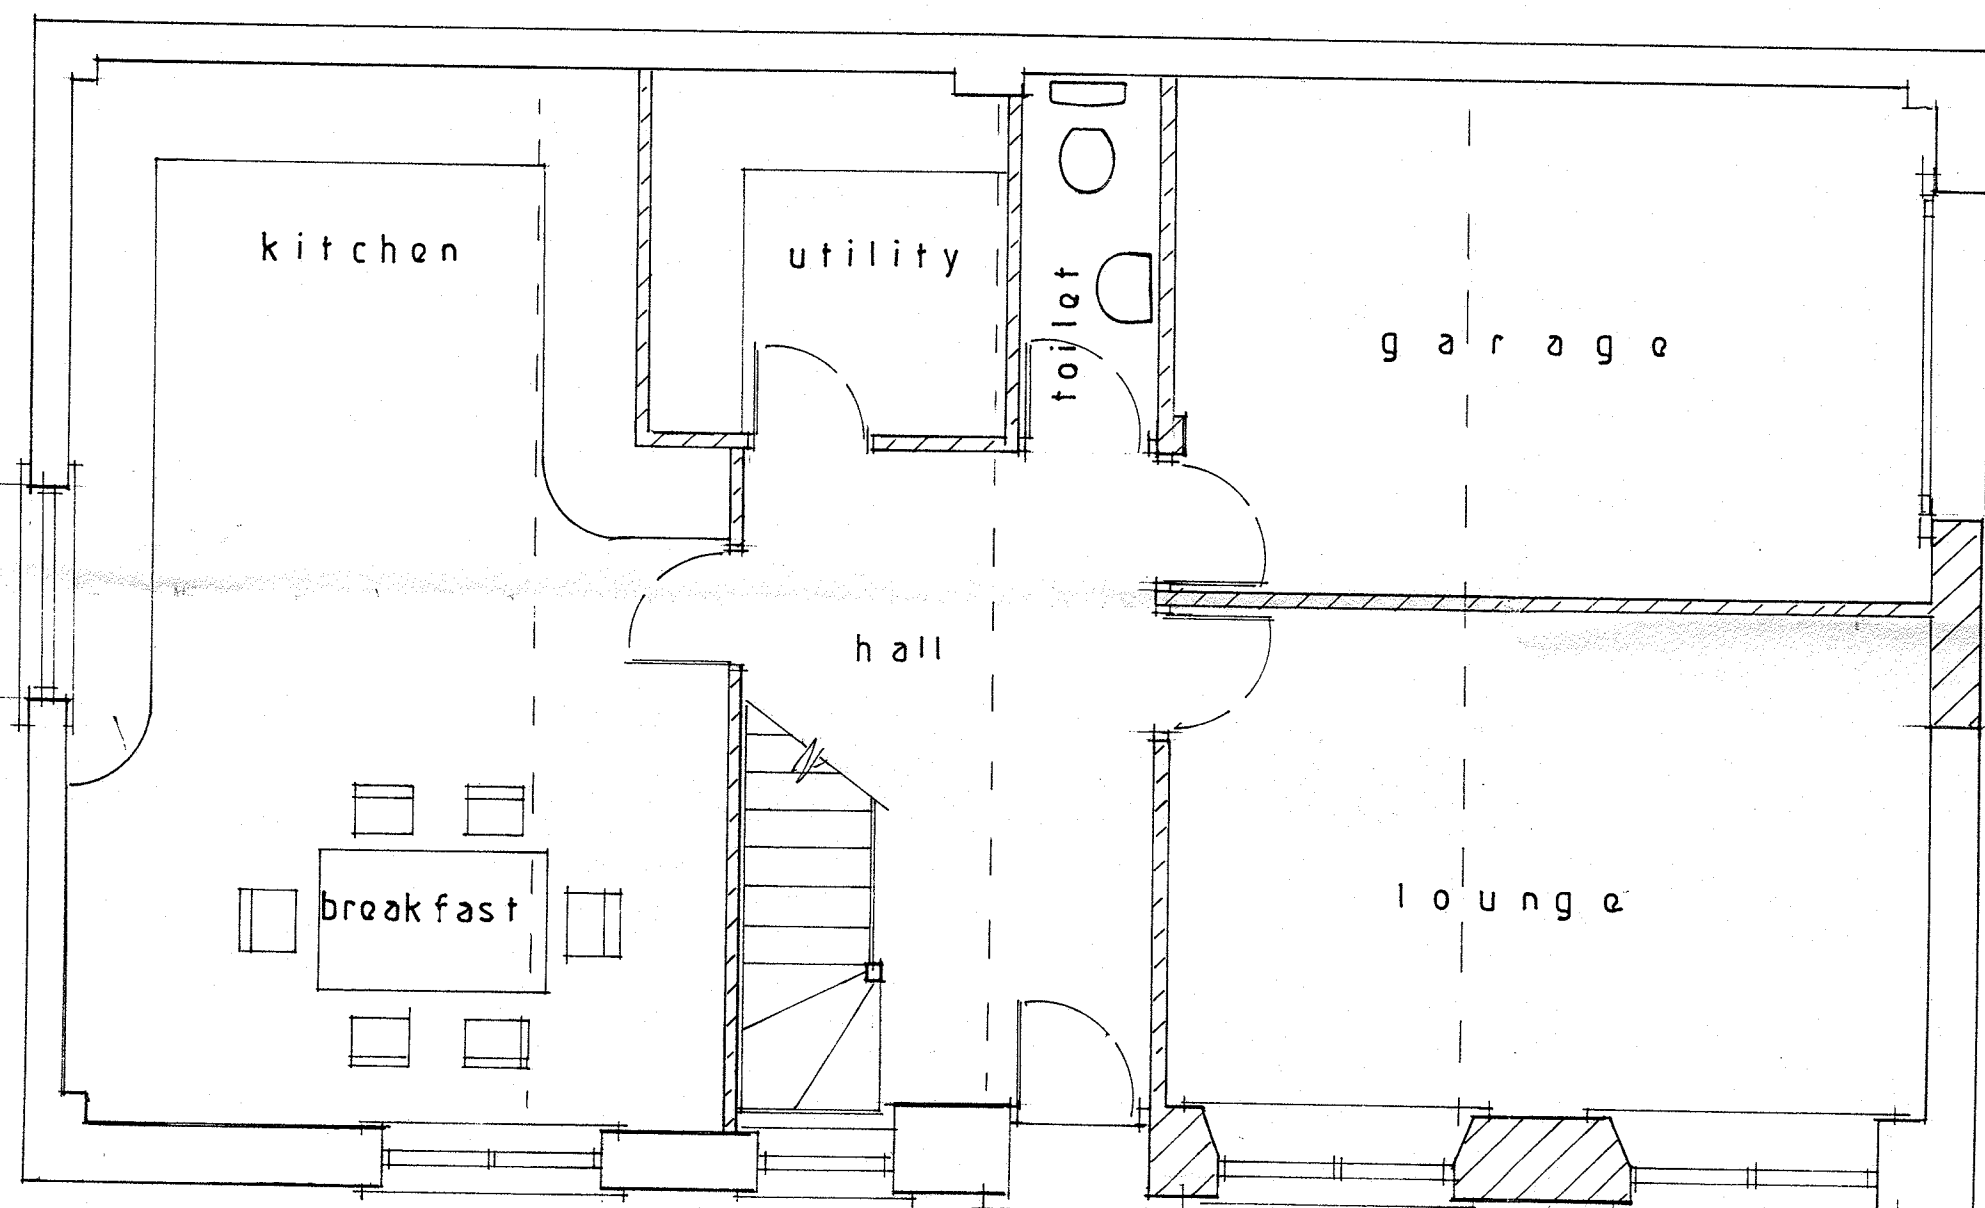


ground floor

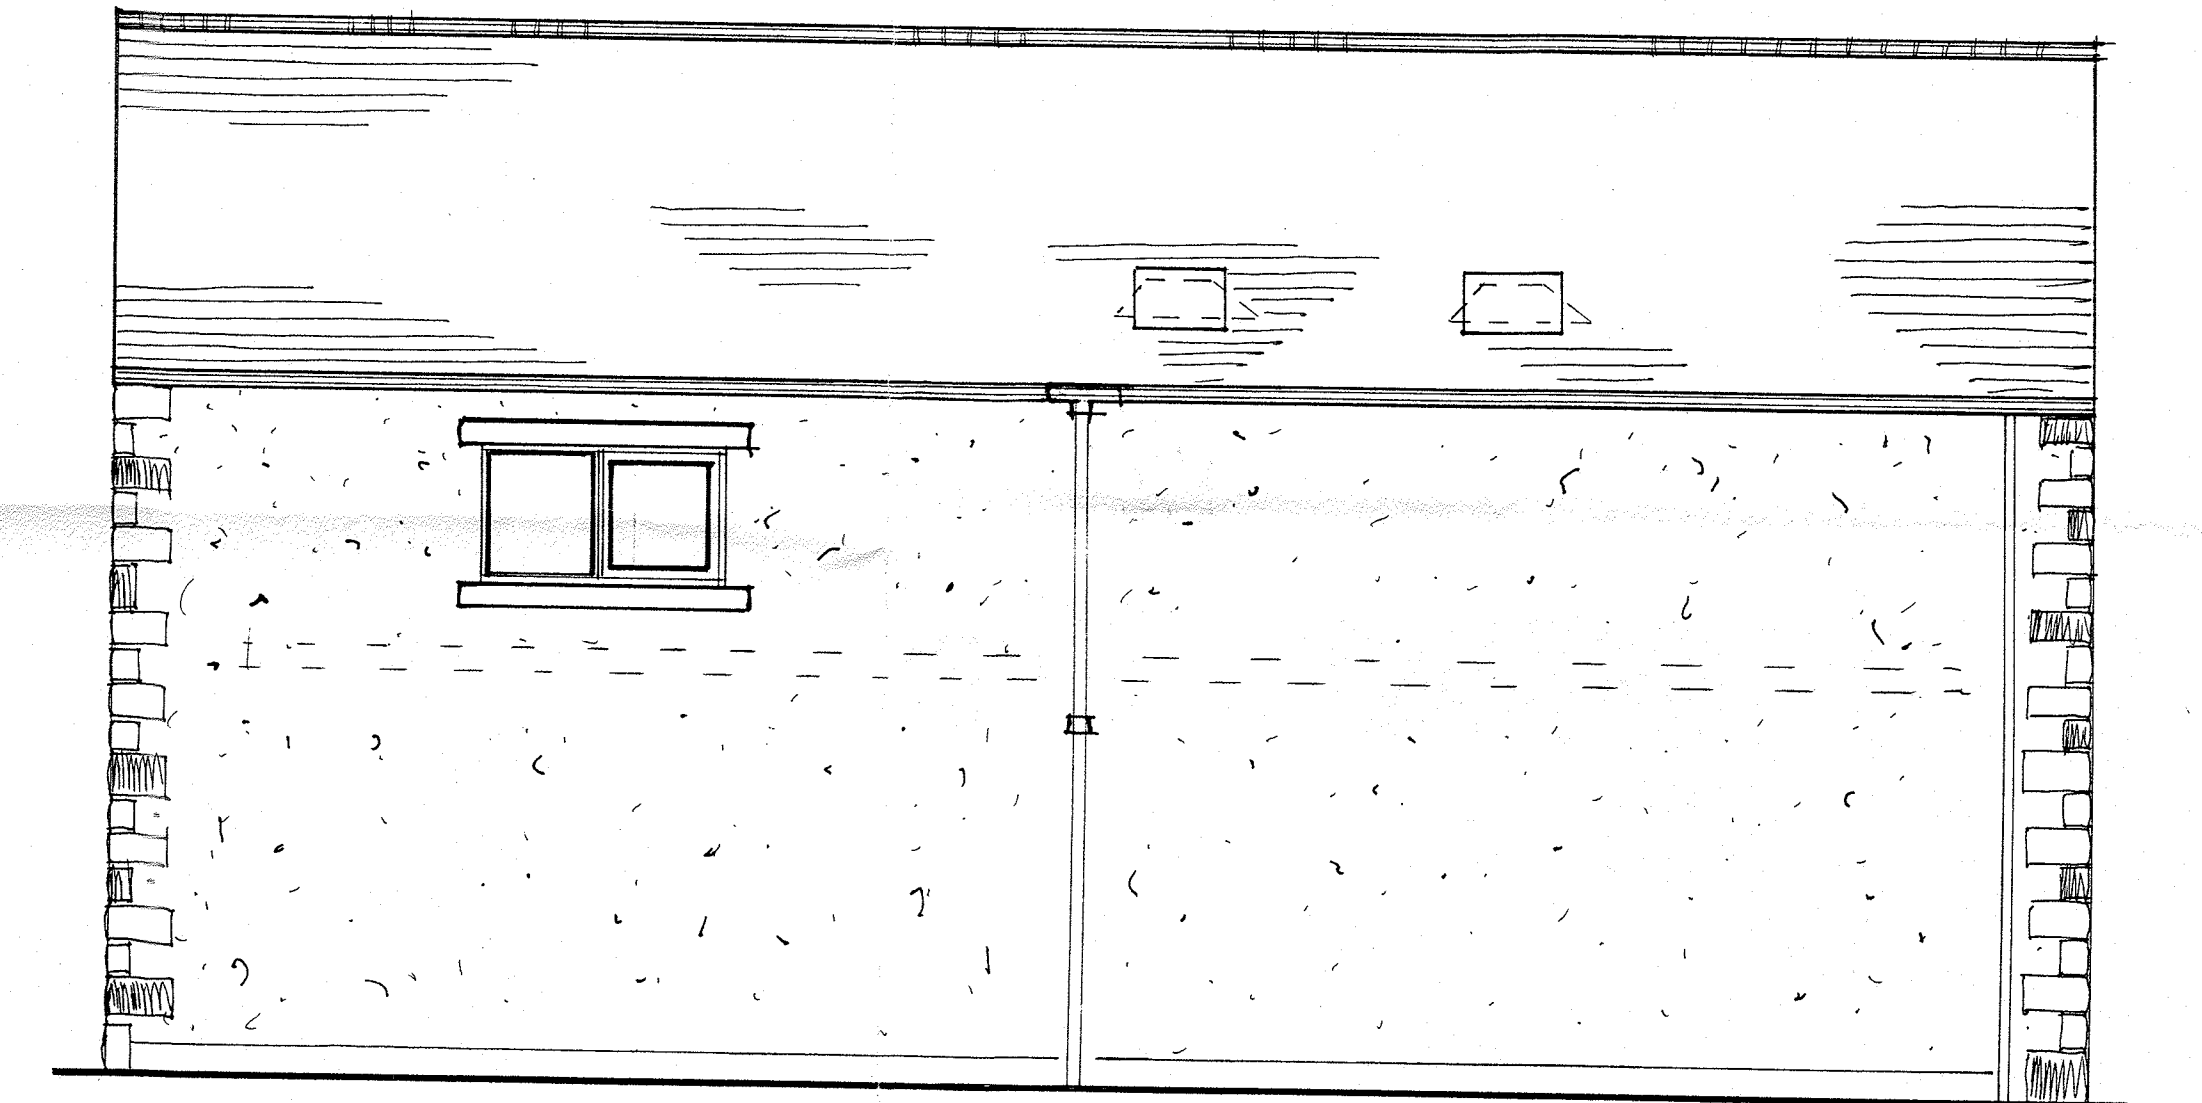


west †

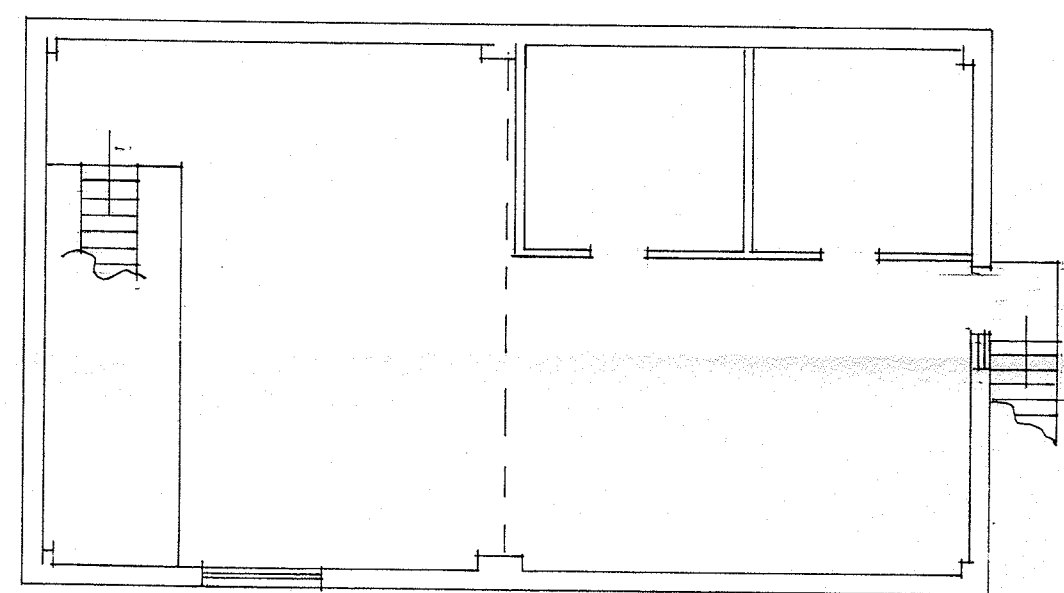


existing first floor

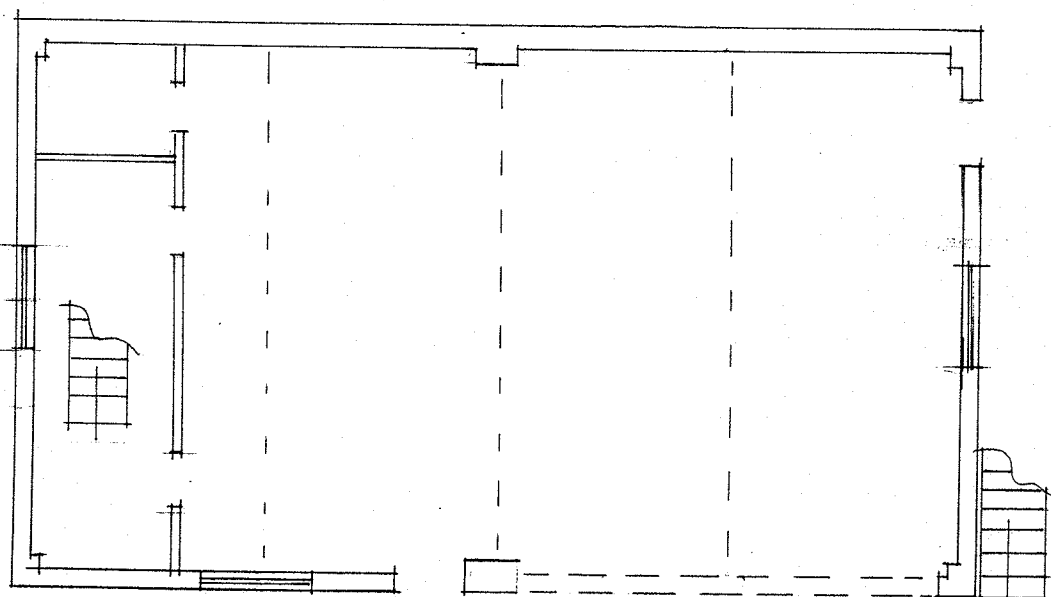

existing ground floor

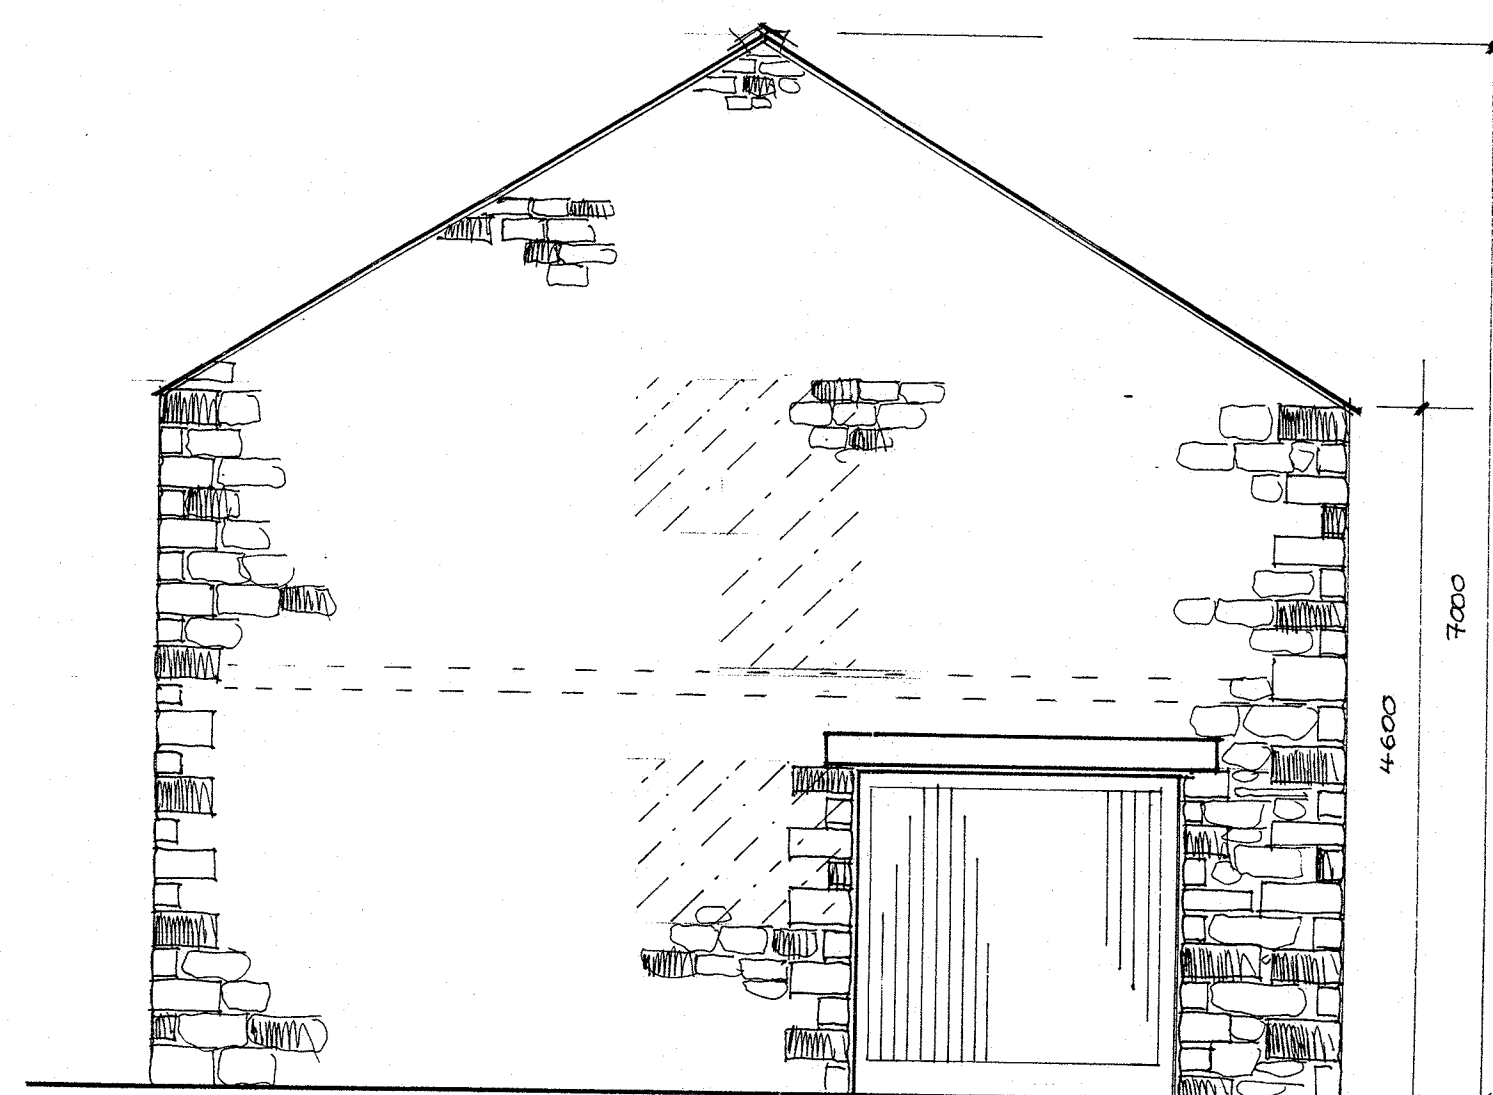

n o r t h

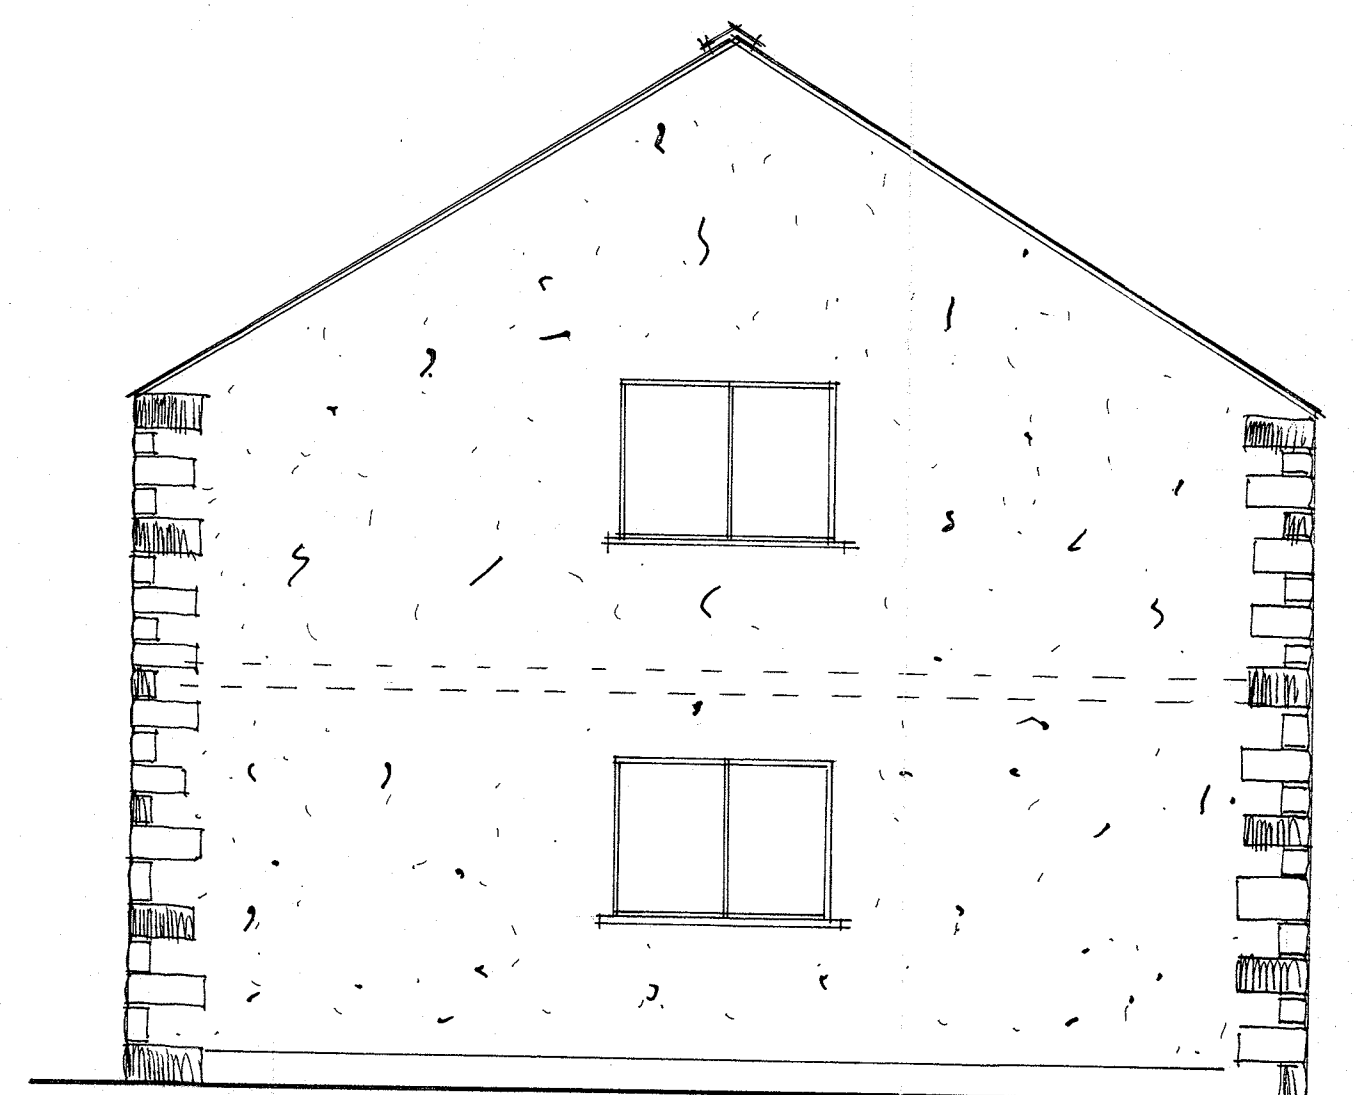

s o u t h

SJ Bialecki Limited Building Surveyors
Drawing no 7012
Scale 1:100 ↗ 1:50
Proposed Structural Improvements To Existing Garage At Feazer Cottage Slaidburn Road Waddington