
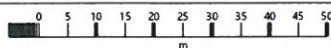


Medway

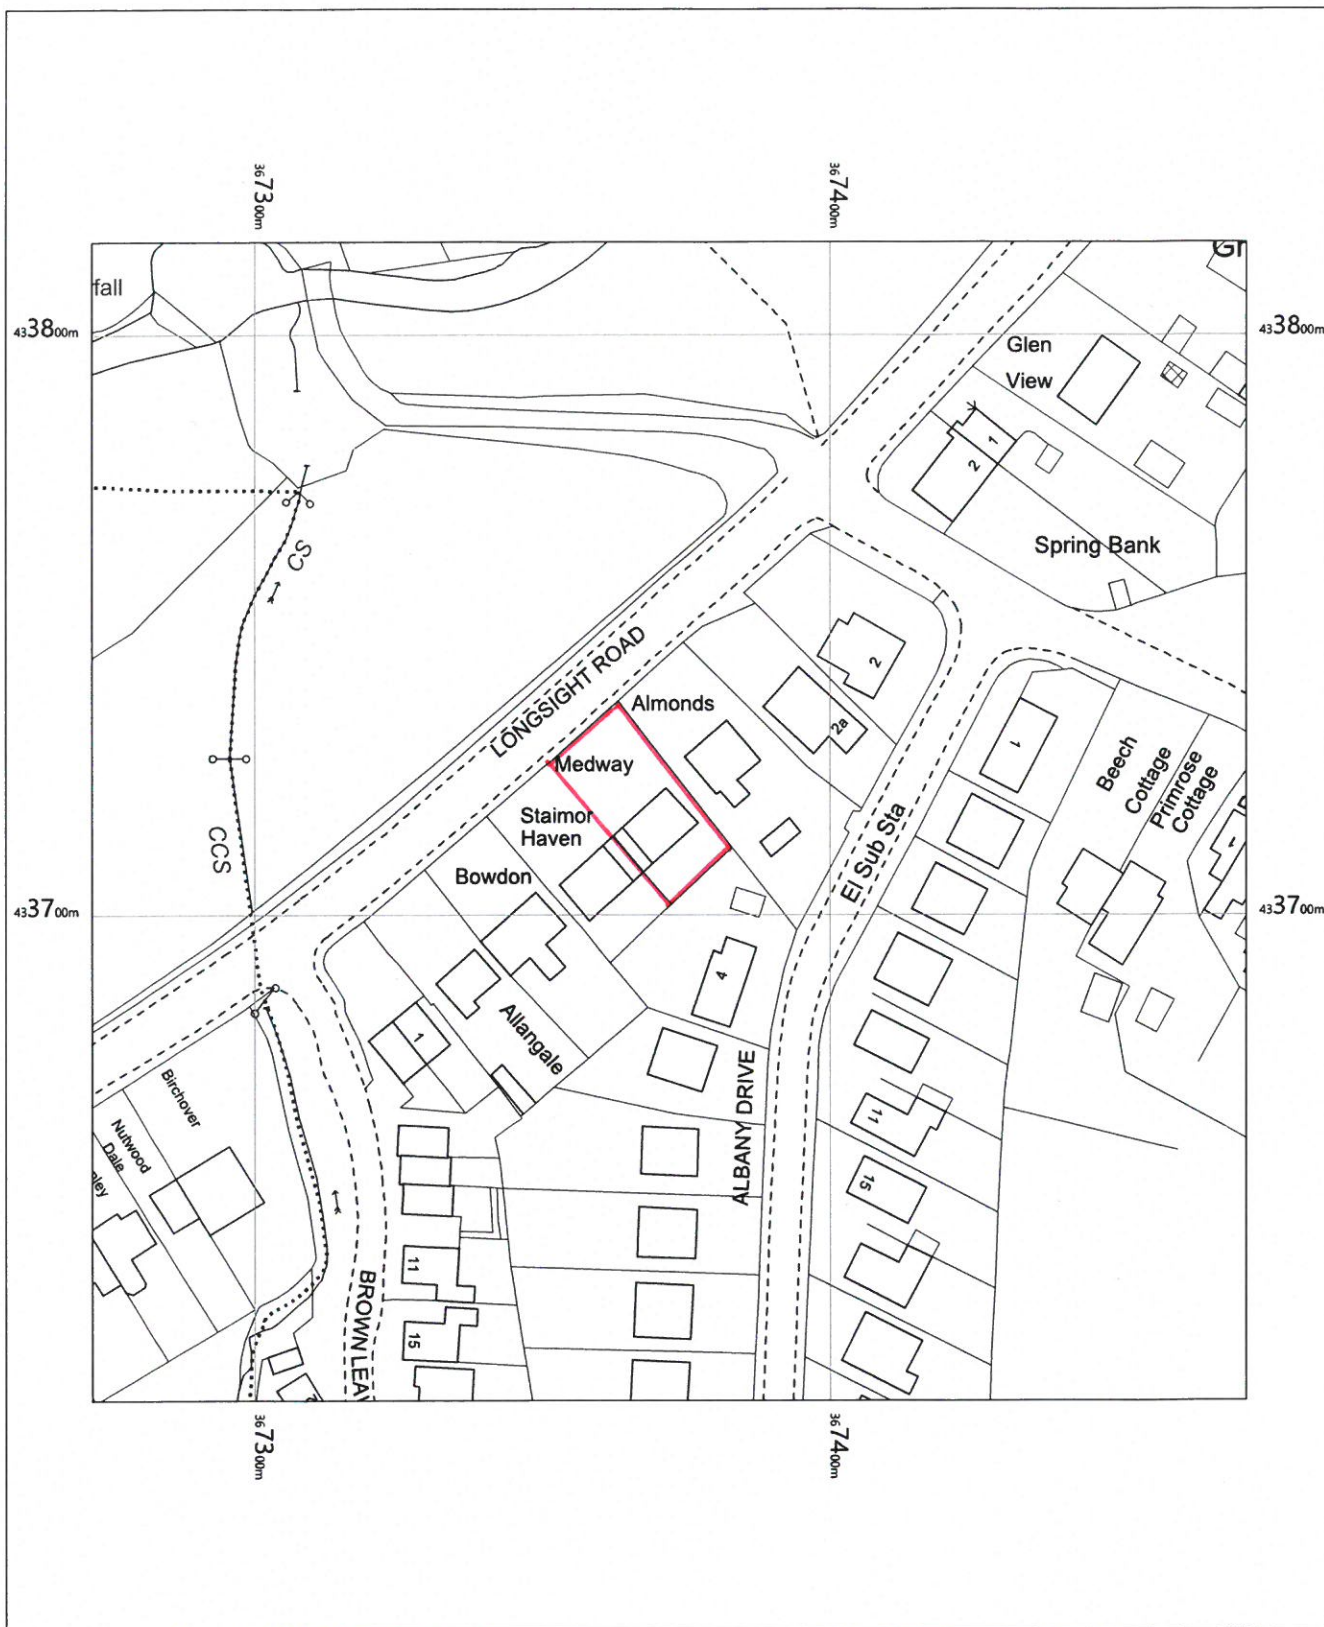

OS MasterMap 1250/2500/10000 scale
Monday, August 20, 2018, ID: BLT-00735991
www.planningapplicationmaps.co.uk

1:1250 scale print at A4, Centre: 367372 E, 433716 N

©Crown Copyright Ordnance Survey. Licence no. 100051661

