


Mr Z. Collinge  
Meadow Brook Barn  
Saccary Lane  
Mellor  
BB1 9DW

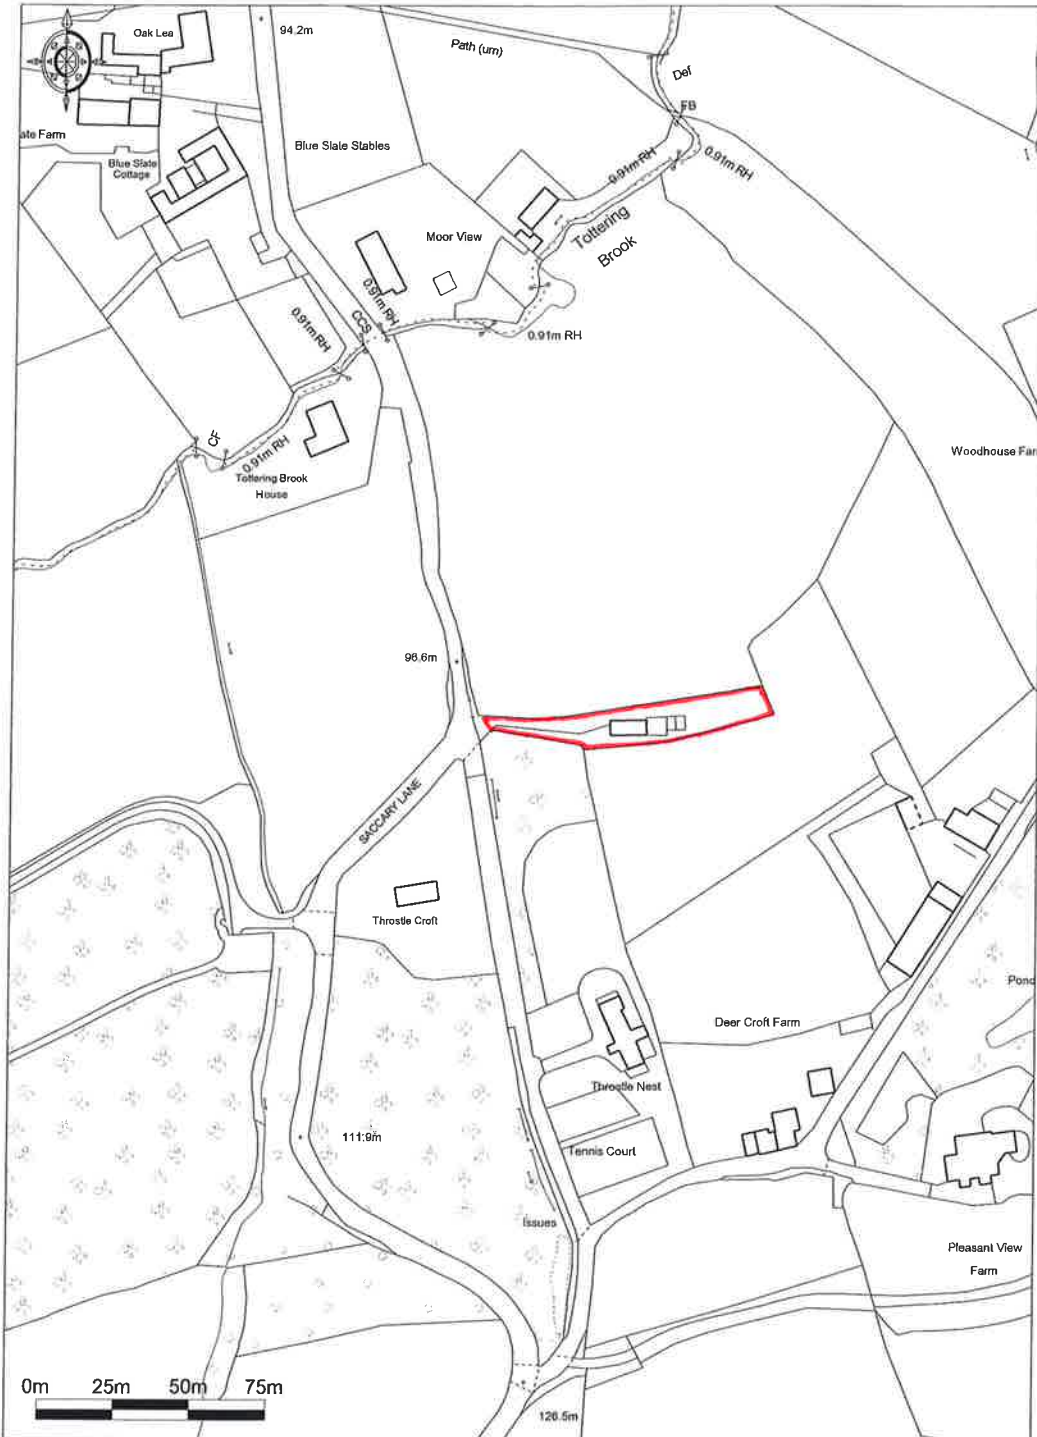

Ordnance Survey © Crown Copyright 2018. All rights reserved.  
Licence number 100022432. Plotted Scale - 1:2500

Scale 1:2500 @ A4