




EXISTING GROUND FLOOR PLAN

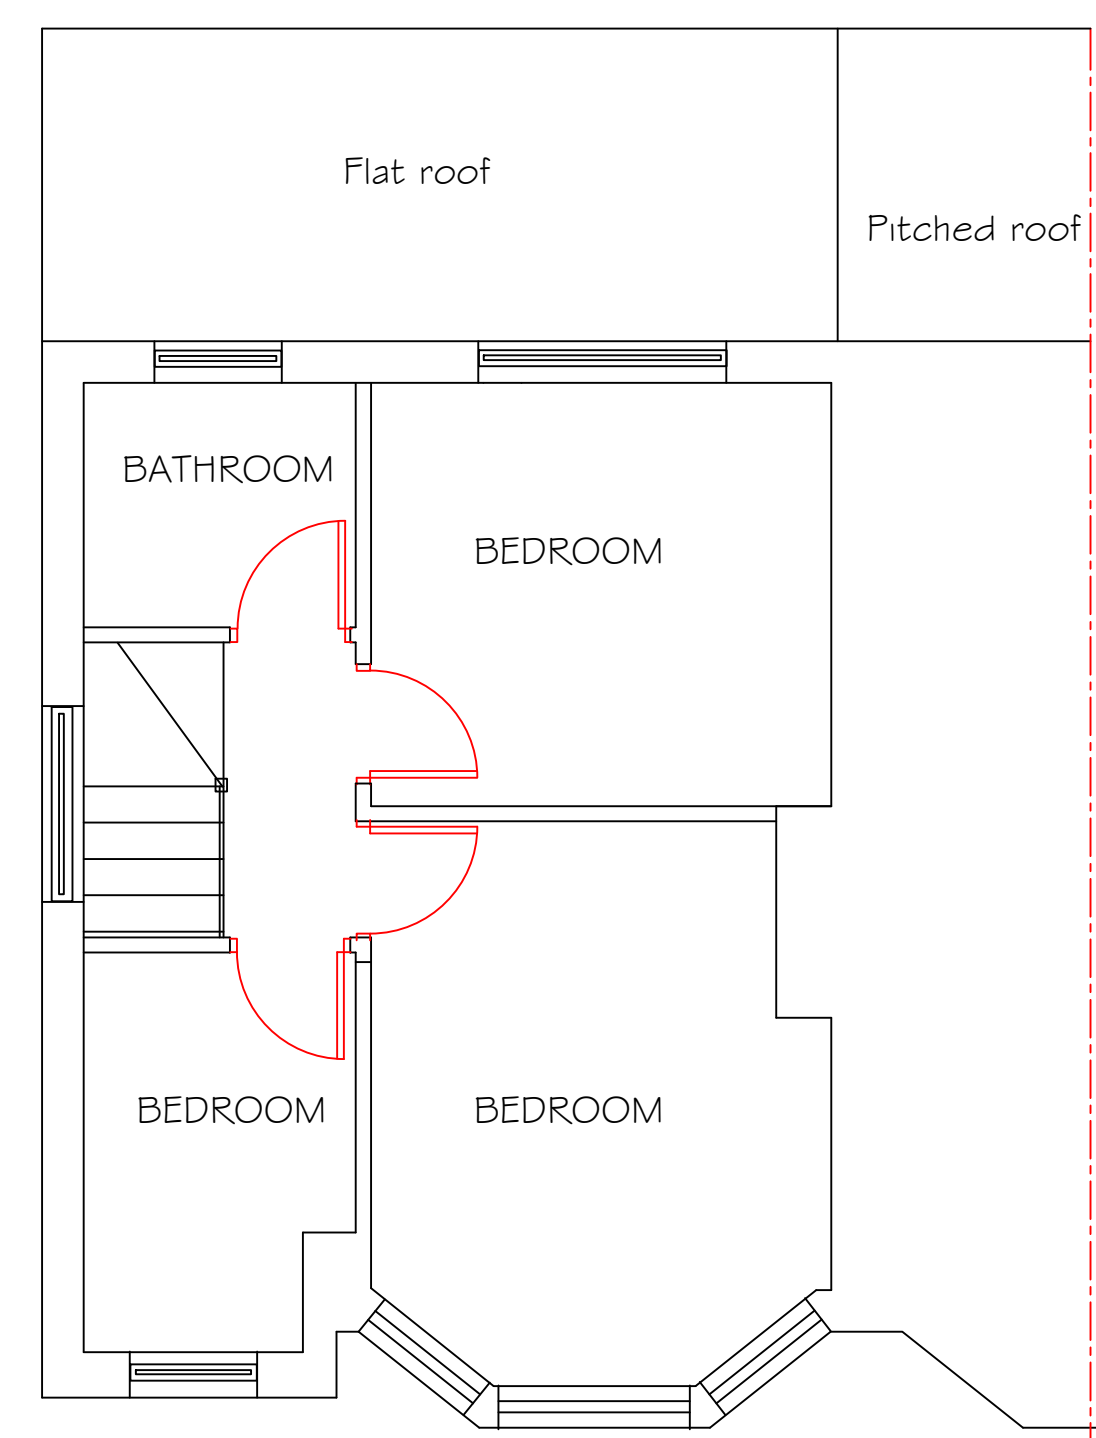

EXISTING FIRST FLOOR PLAN

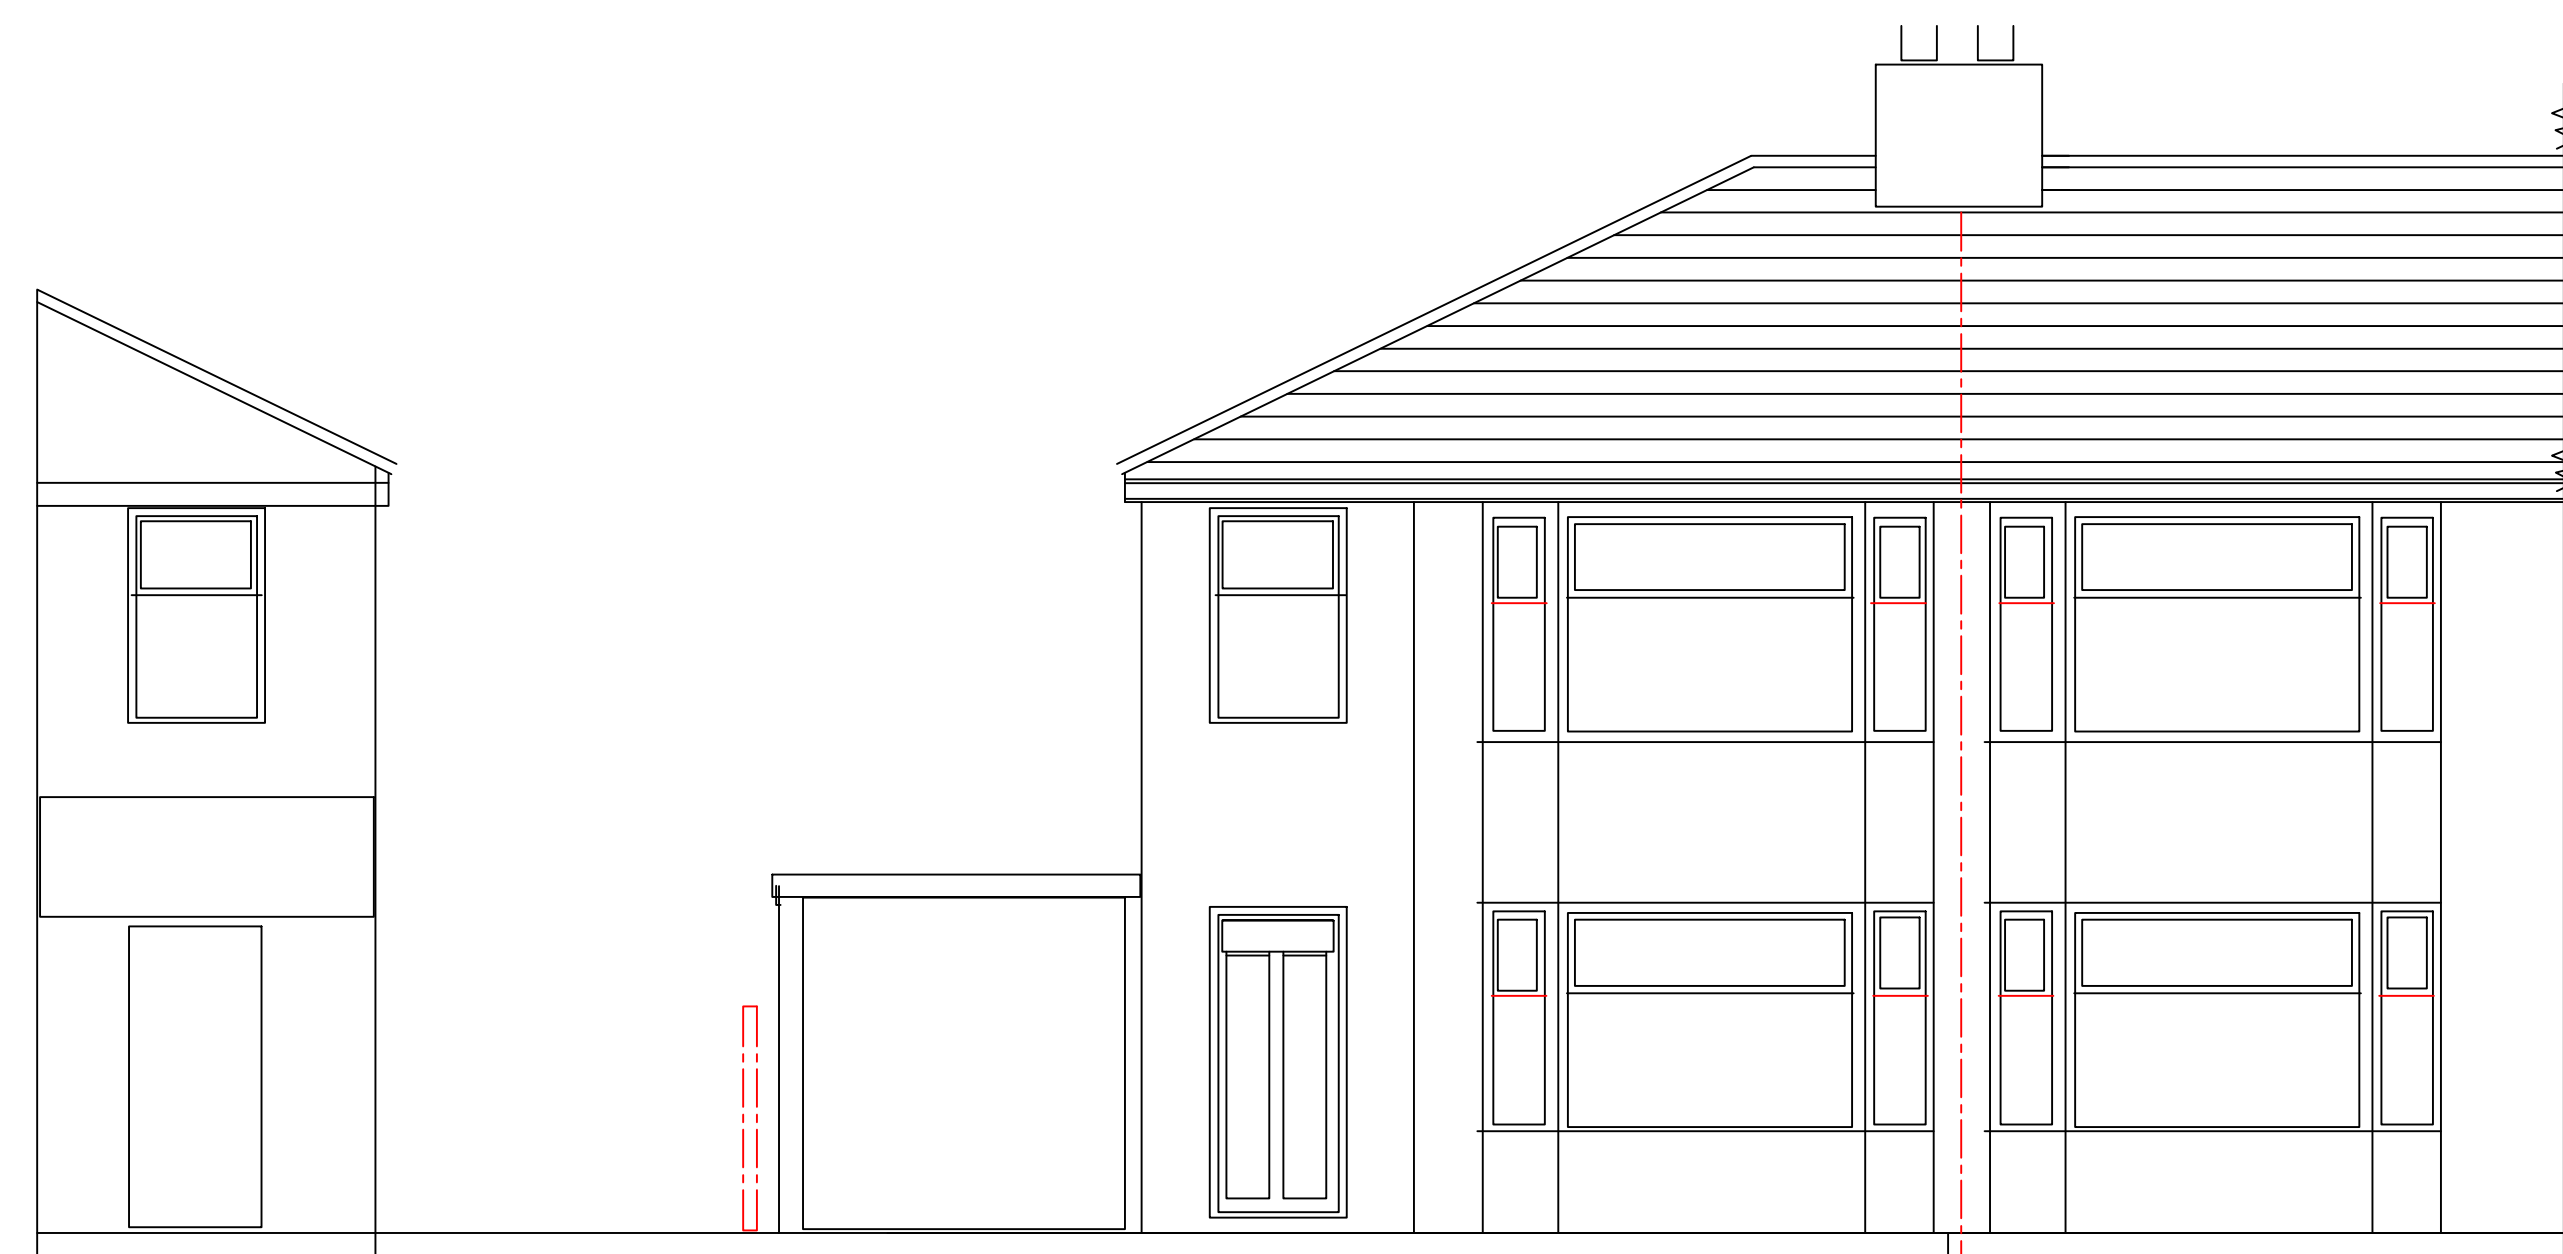

EXISTING FRONT ELEVATION

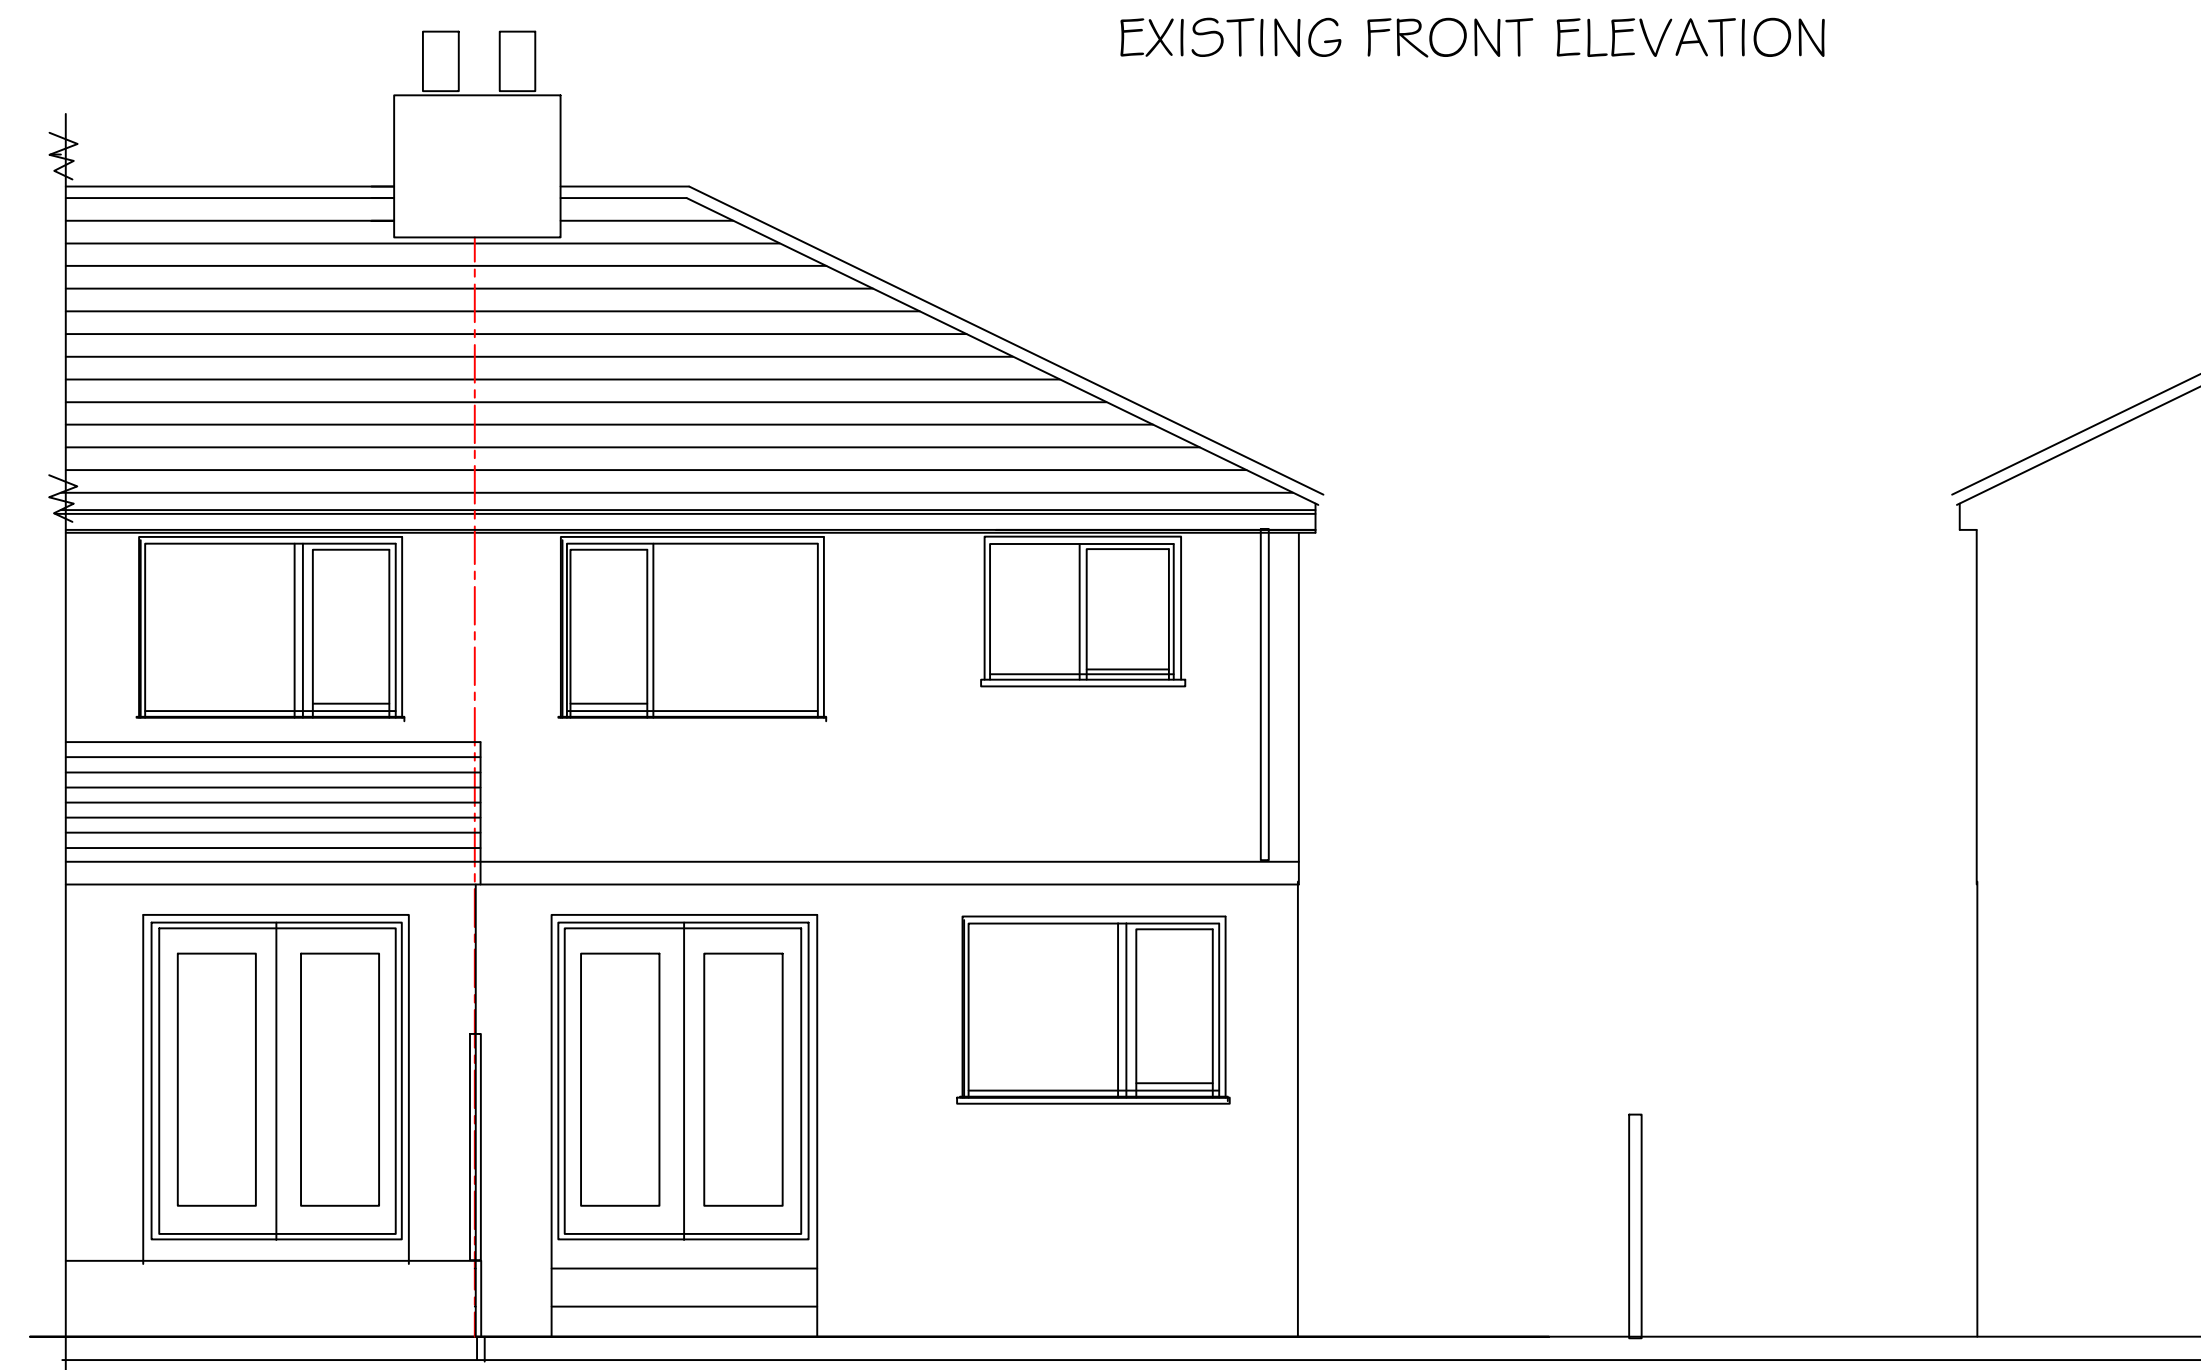

EXISTING REAR ELEVATION



EXISTING SIDE ELEVATION

PROPOSED HIP TO
GABLE EXTENSION

36 CHESTERBROOK
RIBCHESTER
LANCASHIRE

EXISTING PLANS &
ELEVATIONS

PHD/MD/1000 1:50
AUGUST 2018