






PROPOSED REAR ELEVATION

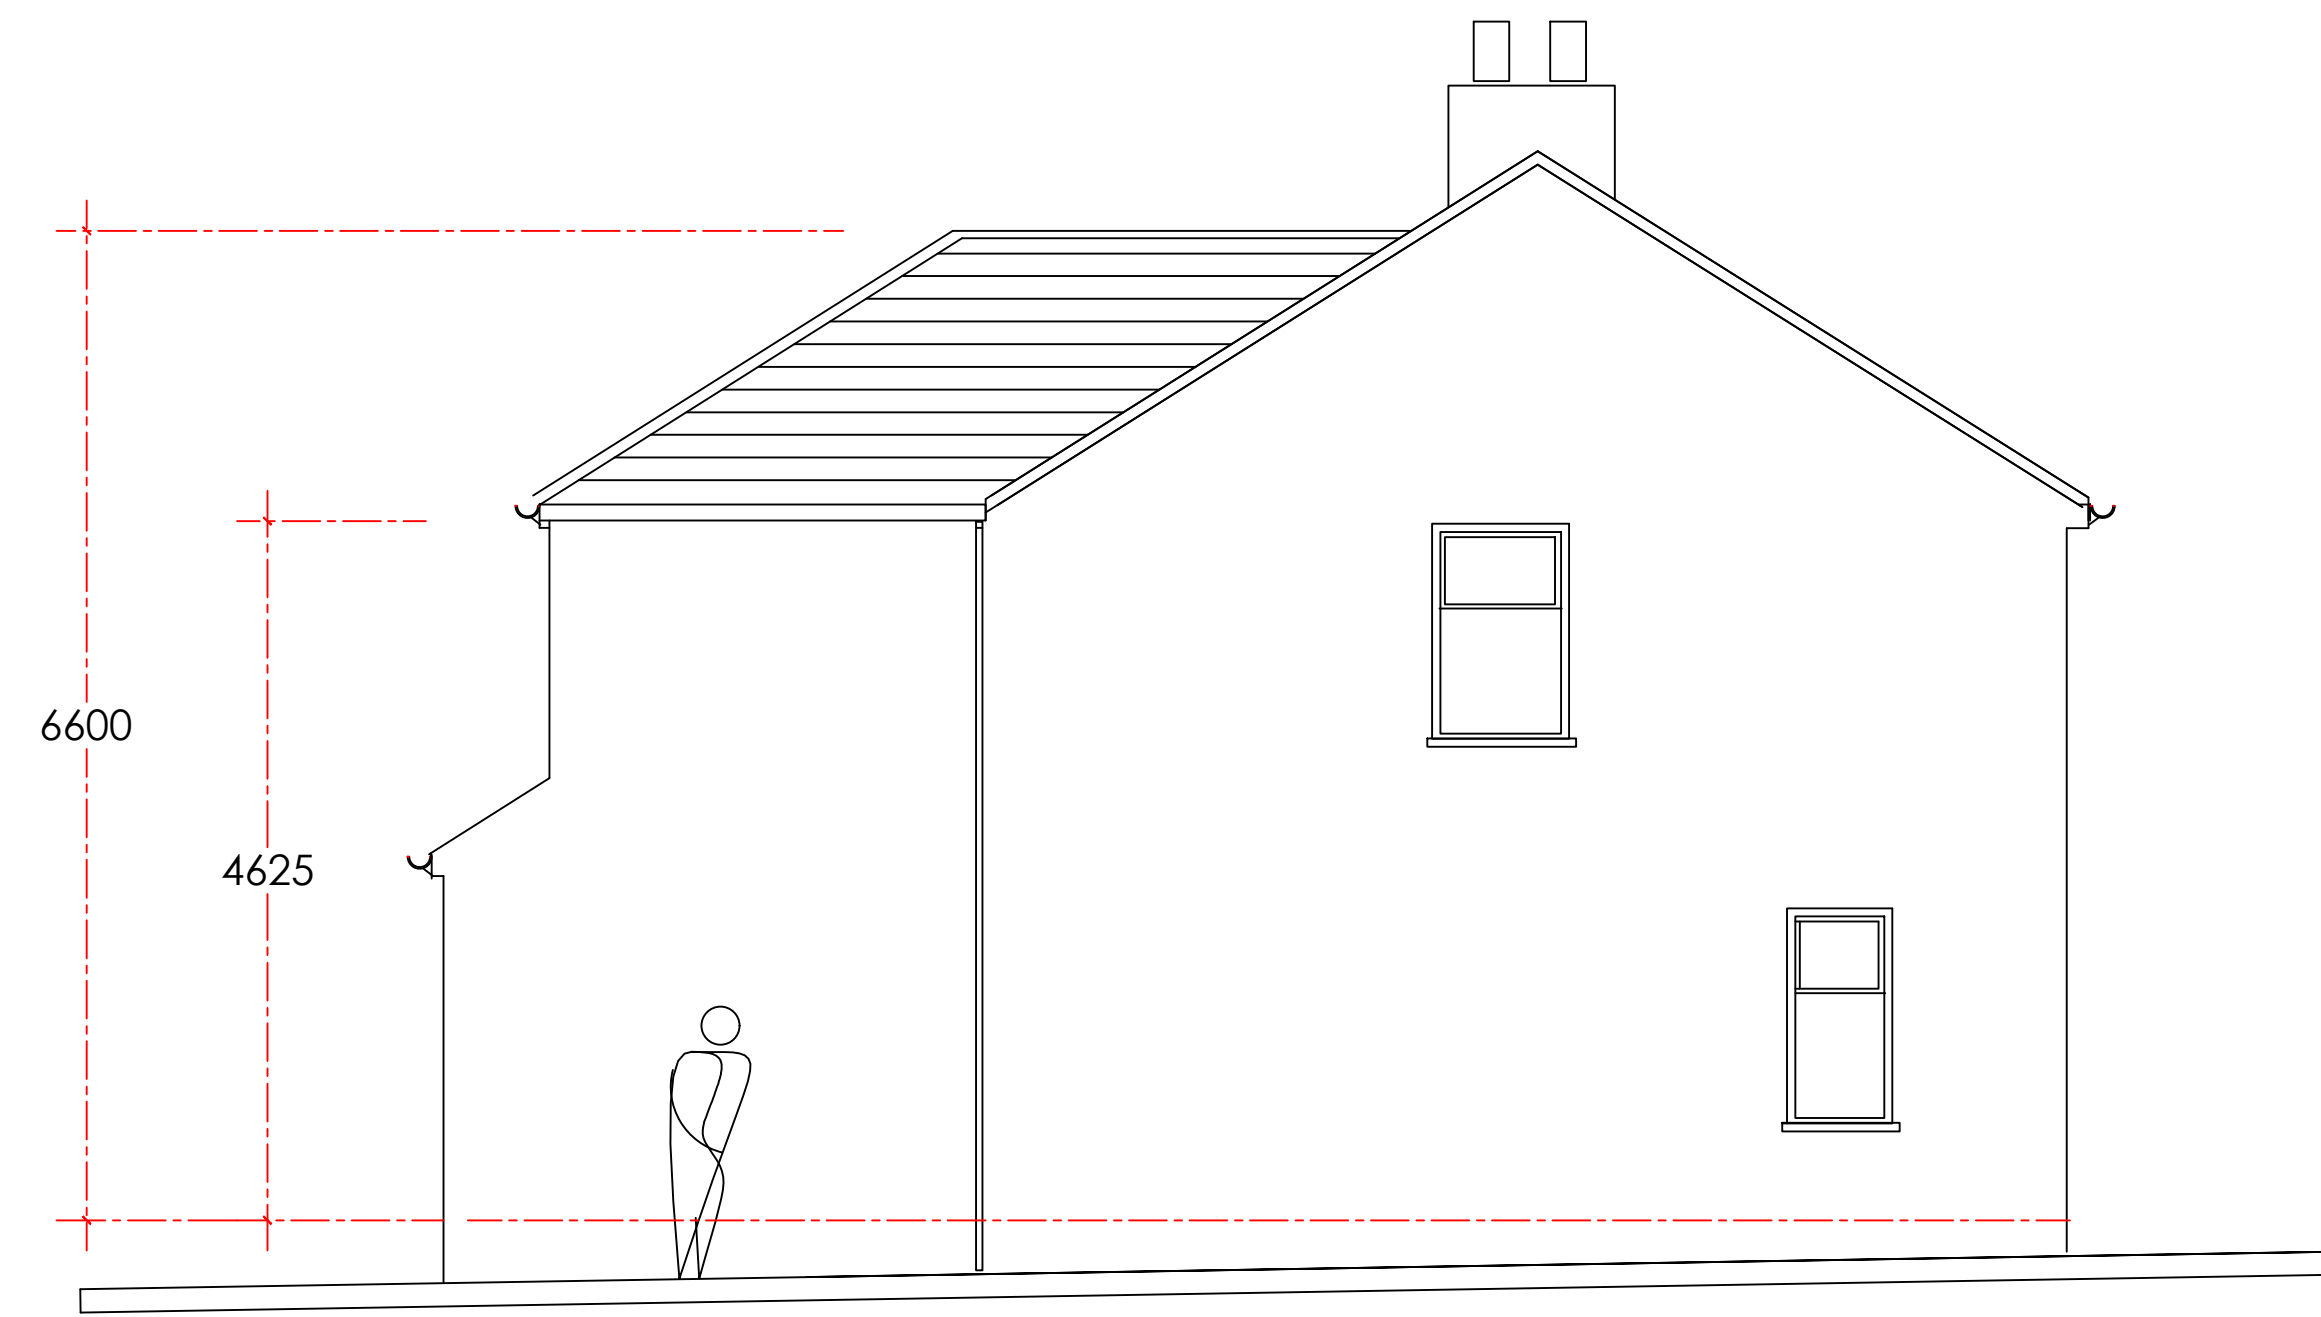


PROPOSED SIDE ELEVATION

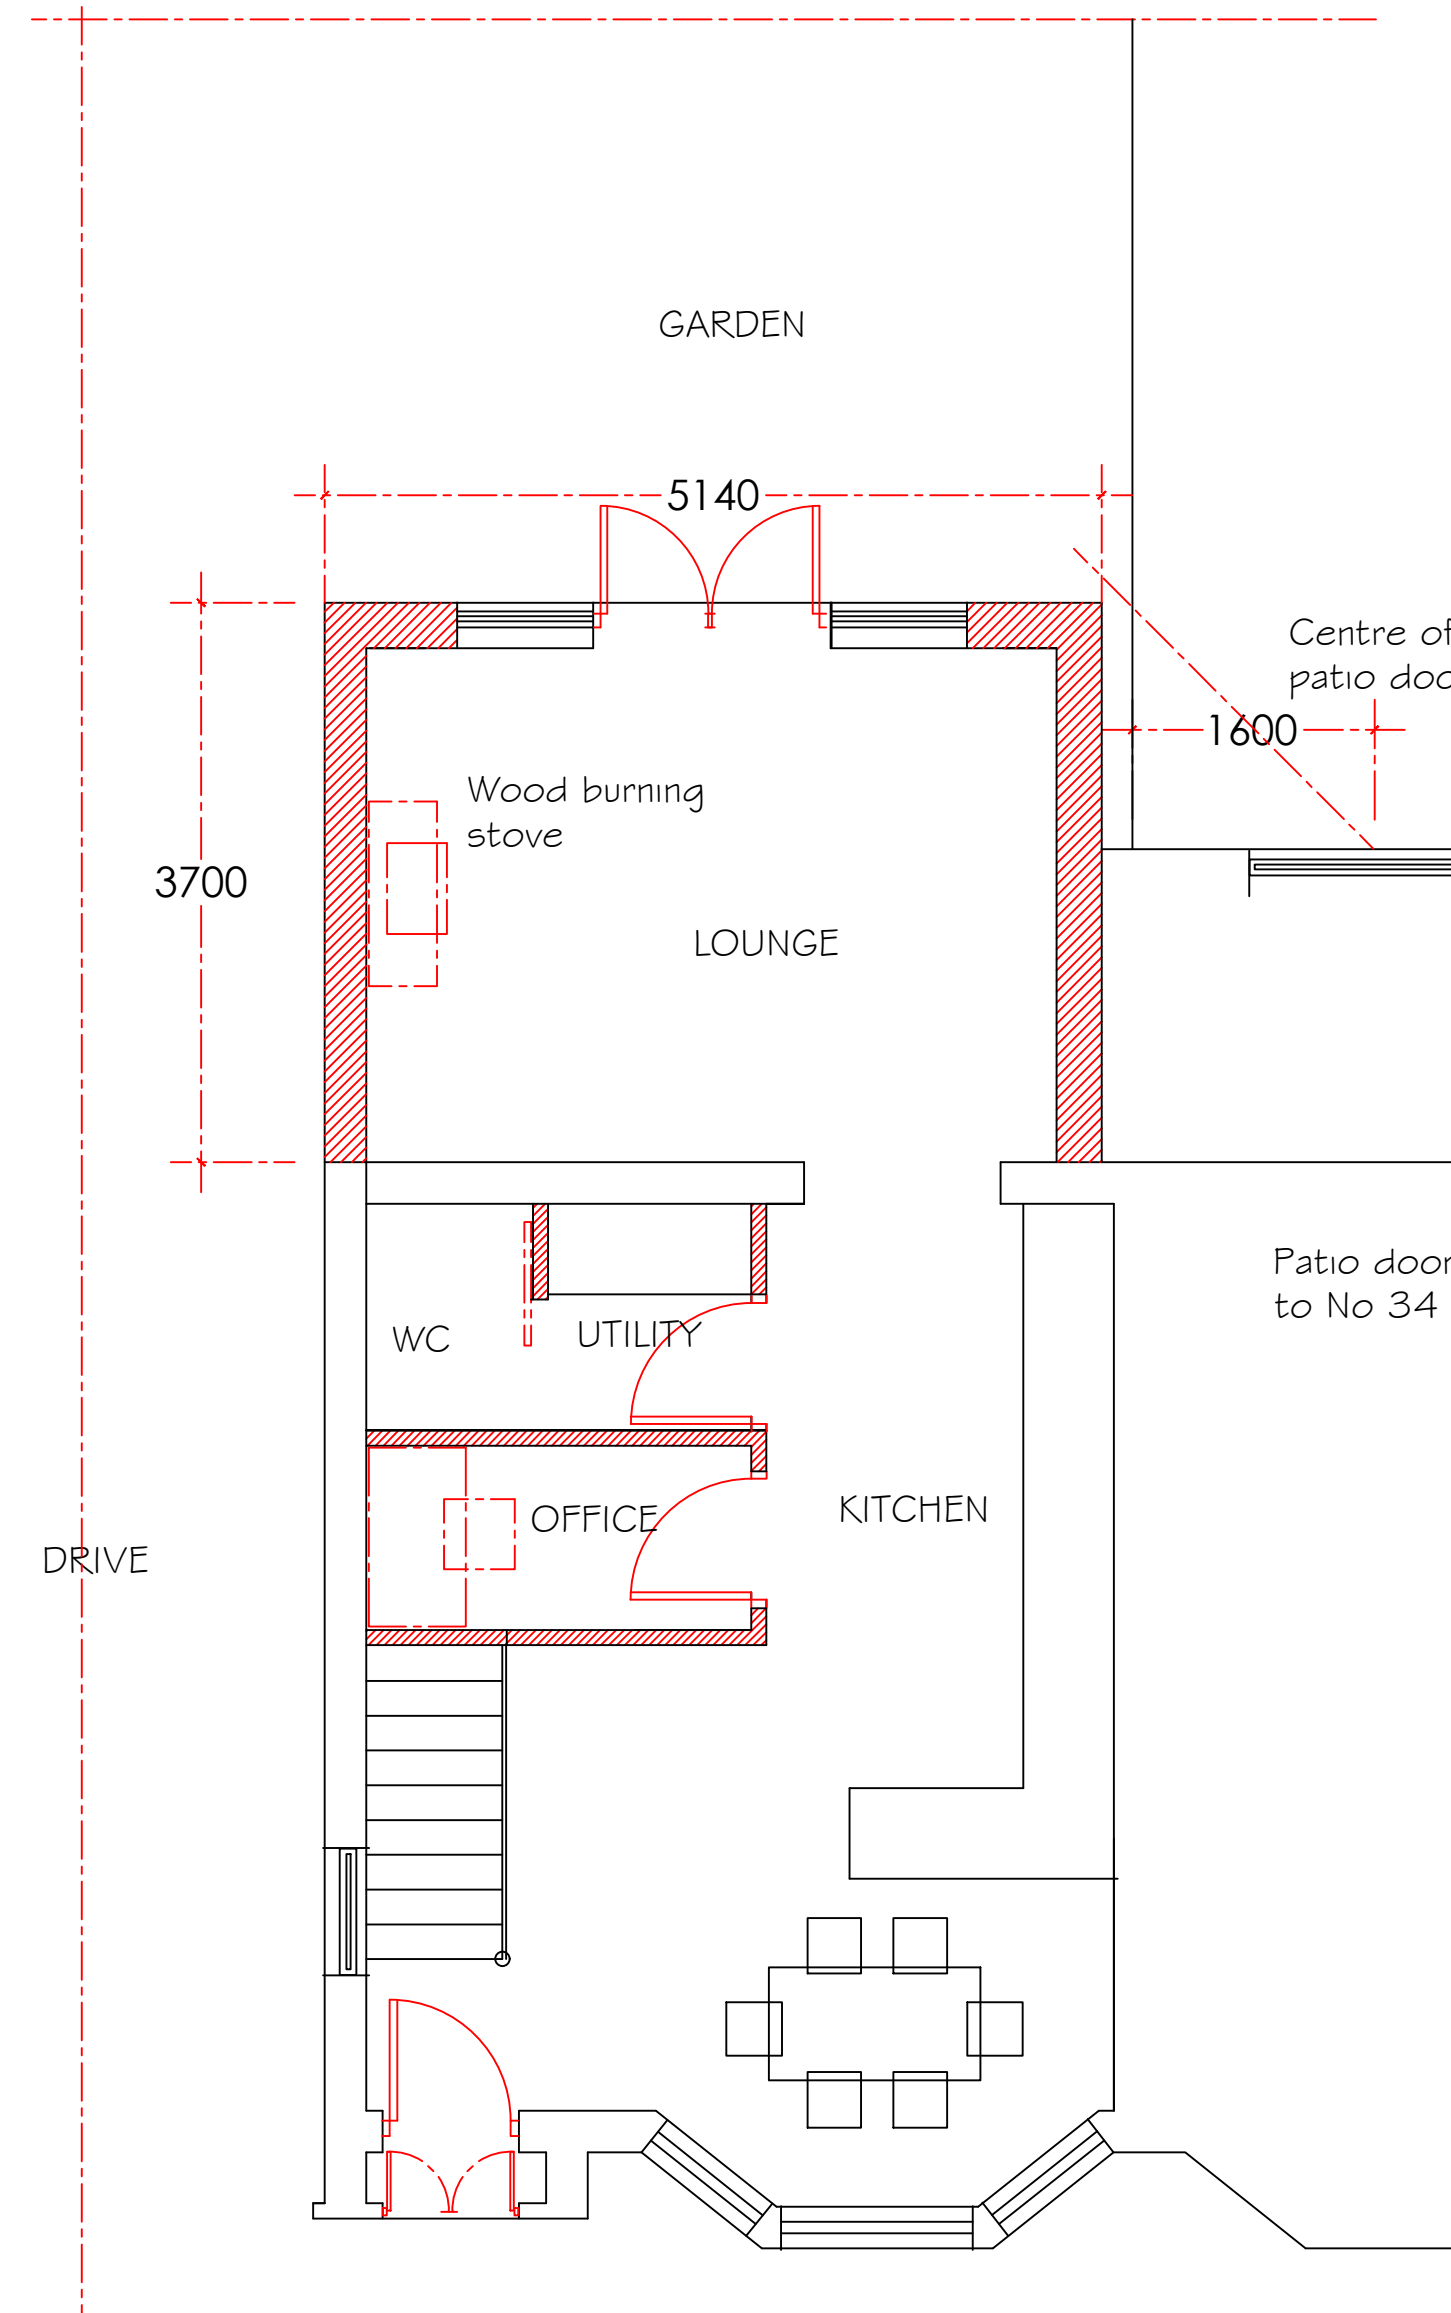

PROPOSED GROUND FLOOR PLAN

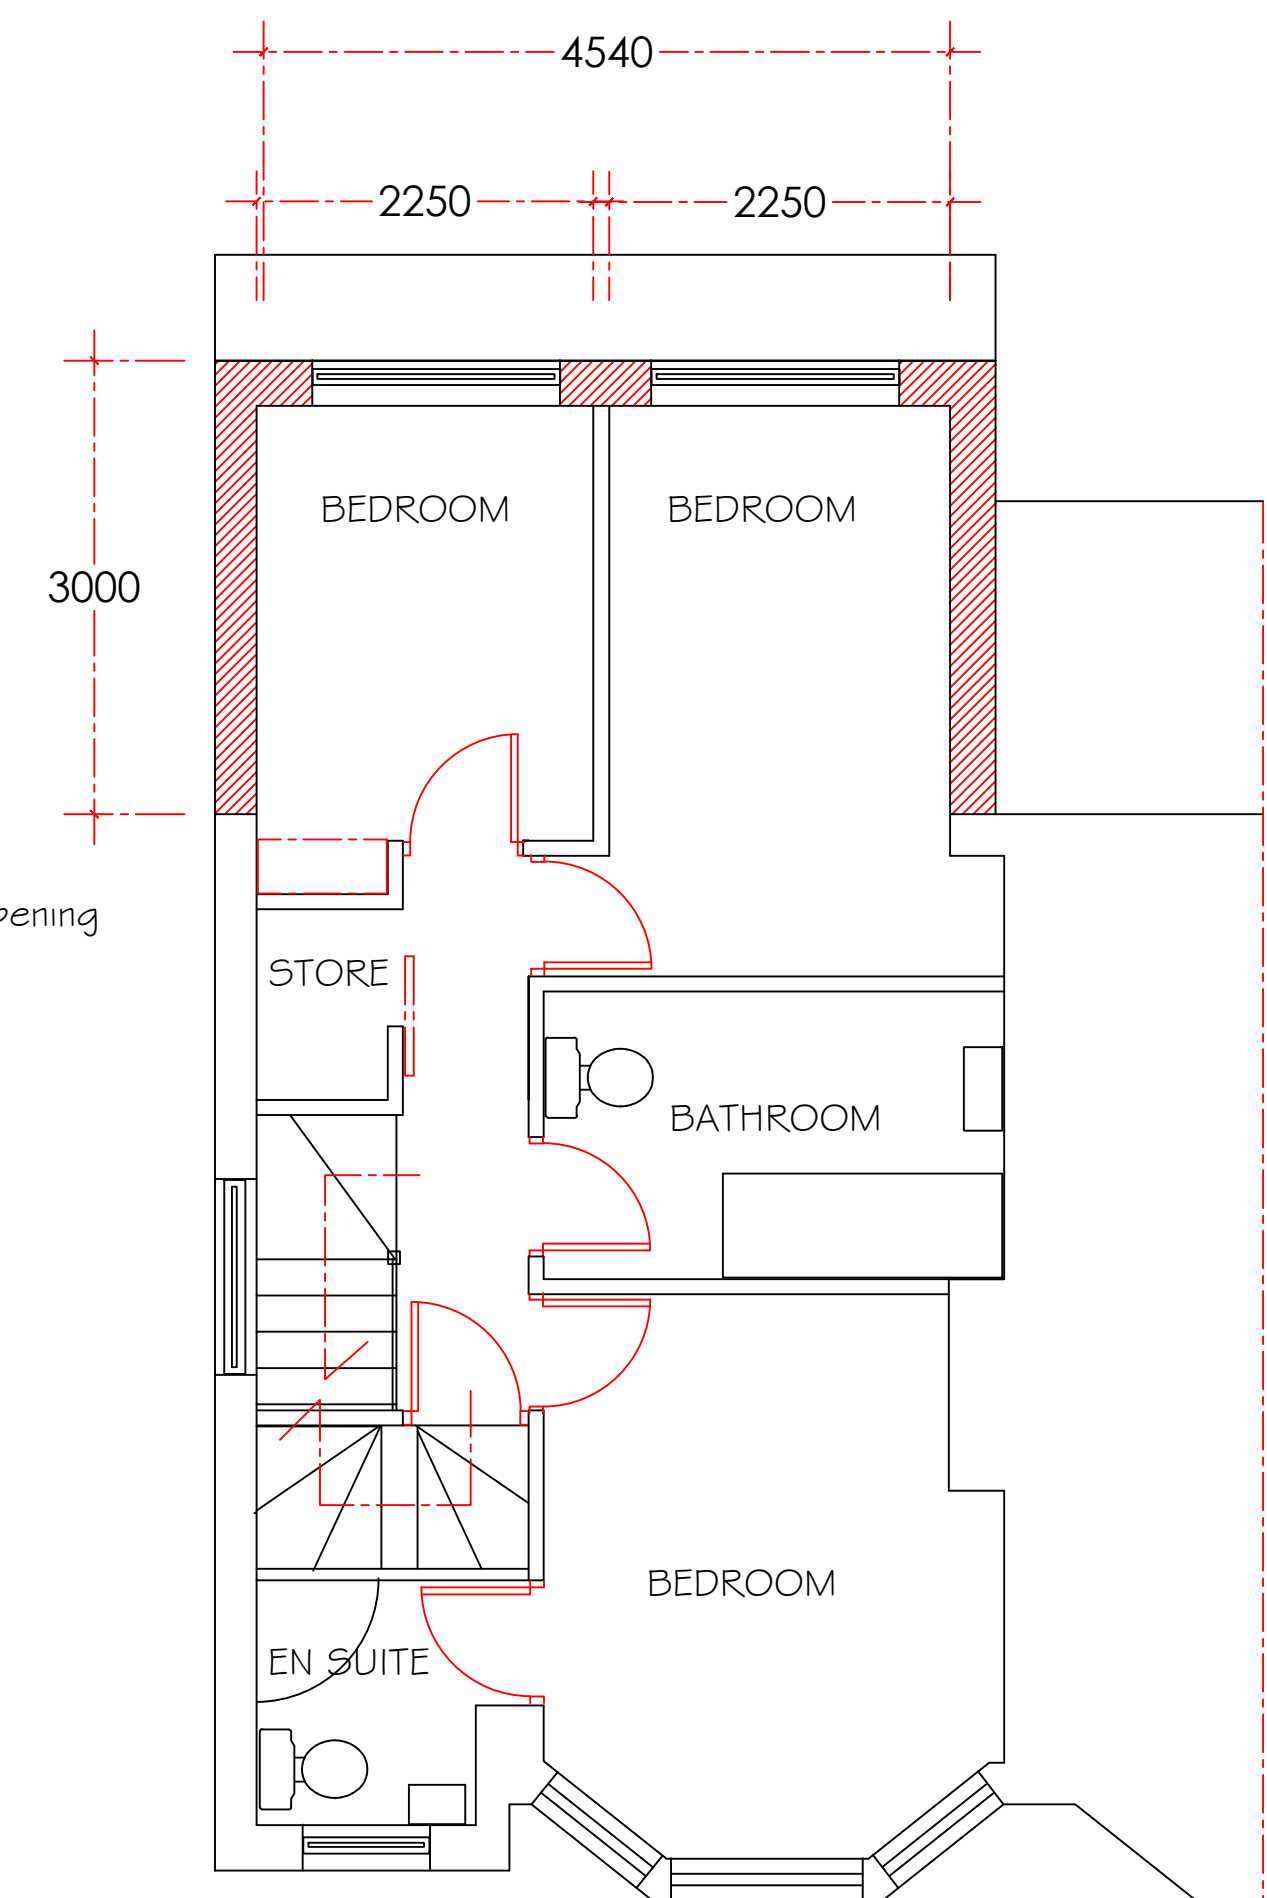

PROPOSED FIRST FLOOR PLAN

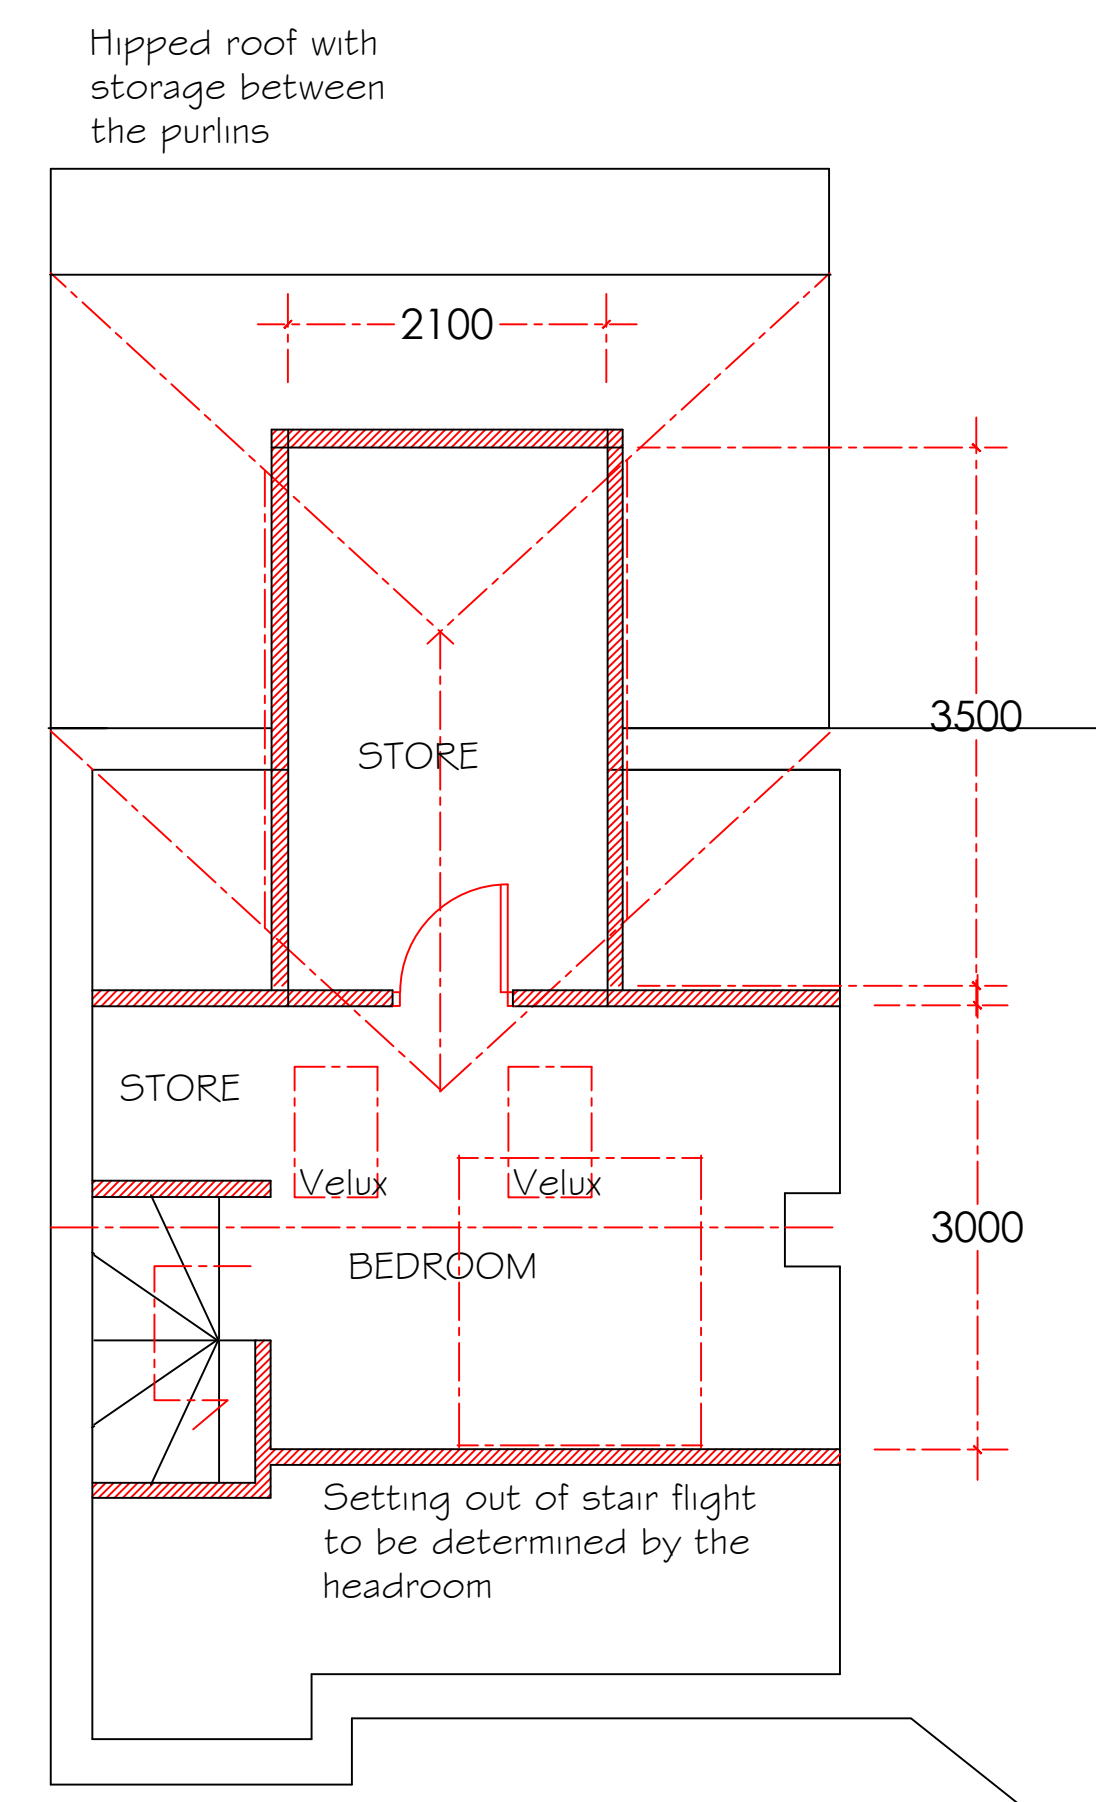

PROPOSED LOFT PLAN

PROPOSED TWO STOREY  
REAR EXTENSION

36 CHESTERBROOK  
RIBCHESTER  
LANCASHIRE

PROPOSED PLANS &  
ELEVATIONS

PHD/MD/200 1:50  
OCTOBER 2018