


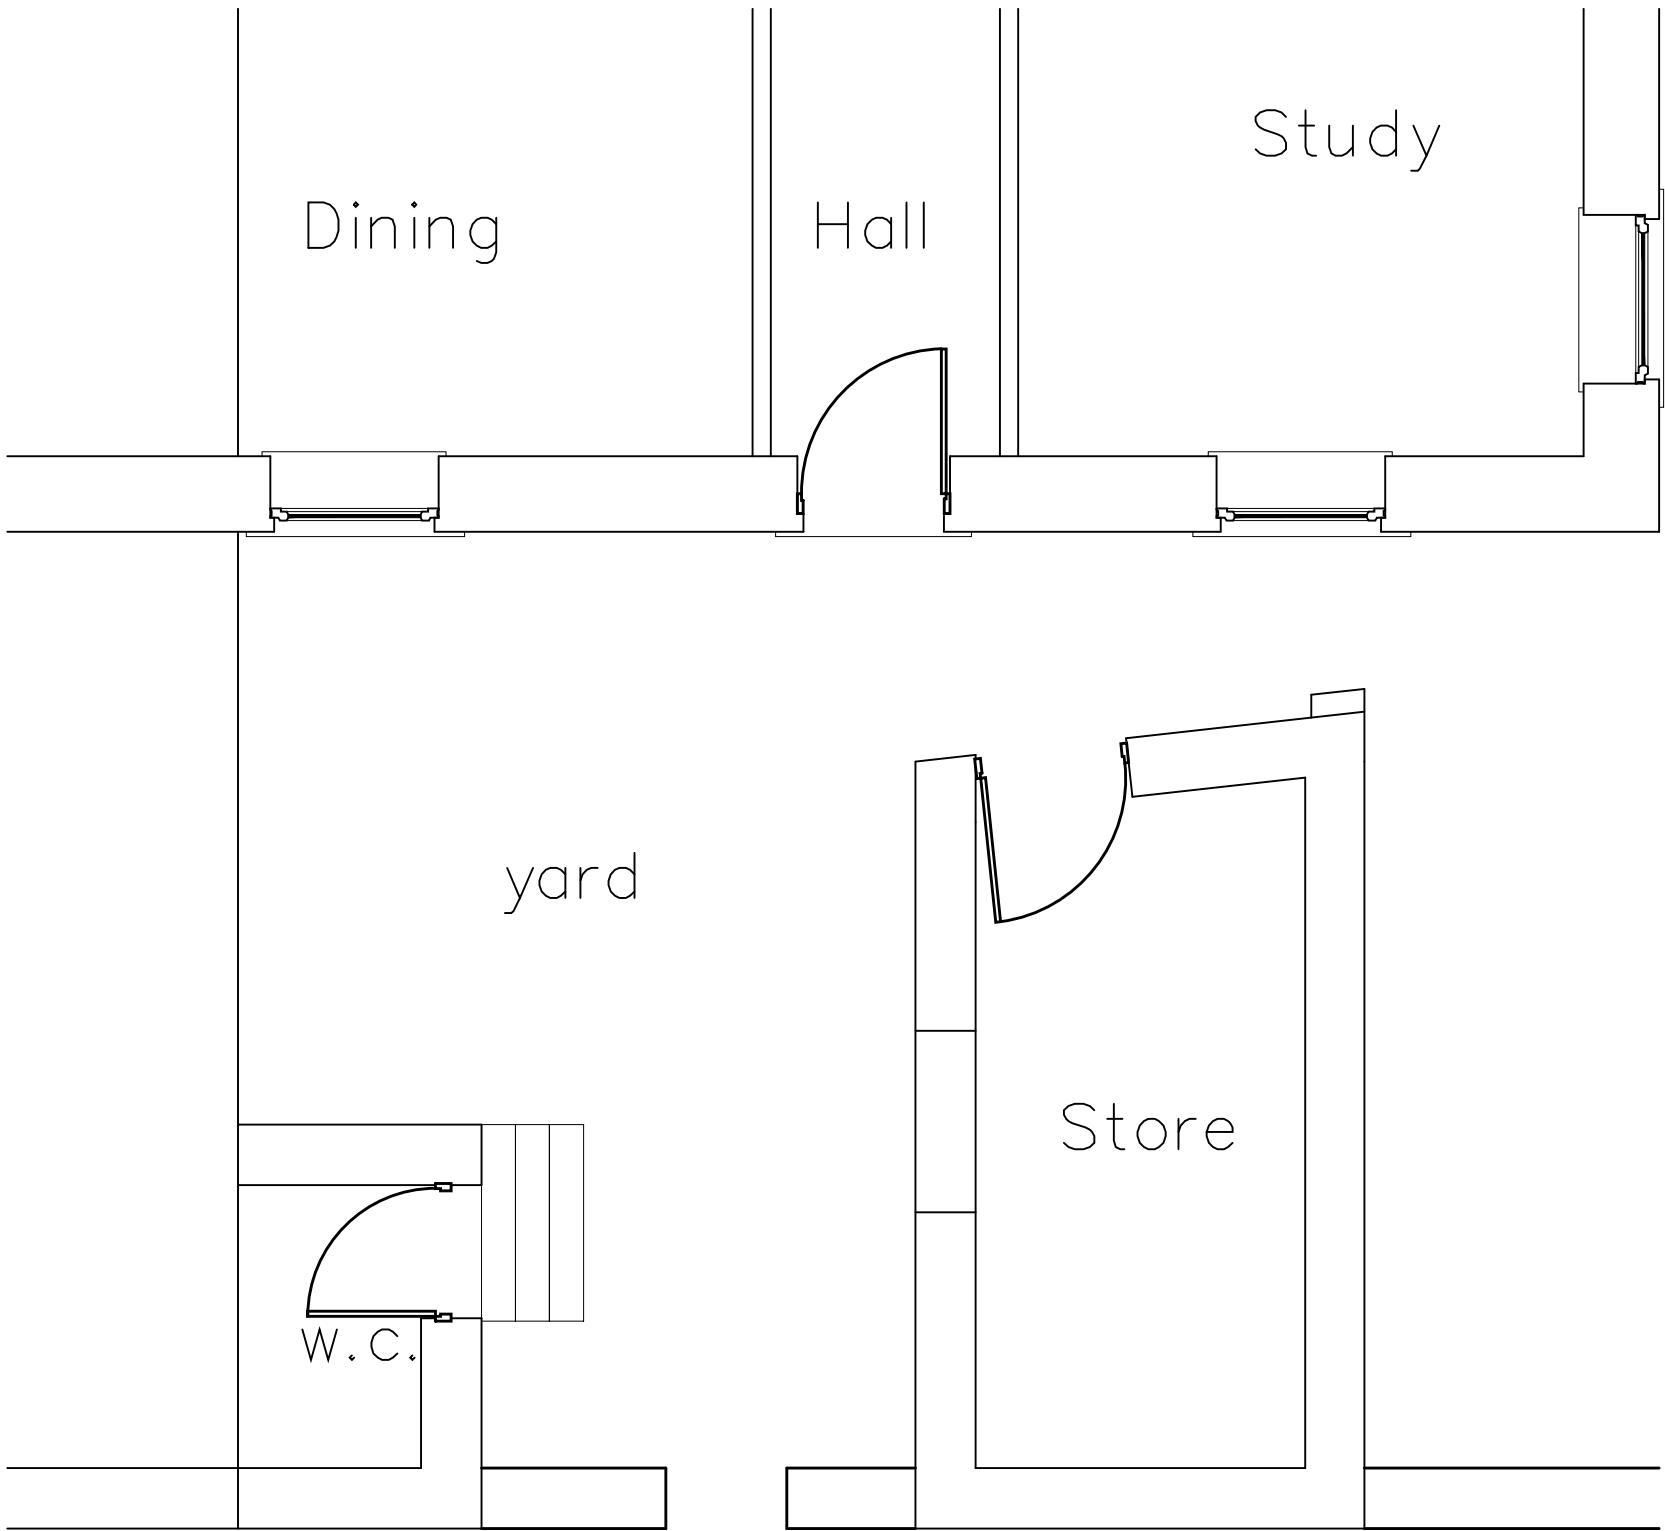

NOTES
THIS DRAWING IS TO BE READ IN CONJUNCTION WITH ALL OTHER DRAWINGS FOR THIS PROJECT.
ALL LEVELS AND DIMENSIONS ARE TO BE CHECKED ON SITE BY THE CONTRACTOR, PRIOR TO
PLACING ORDERS OR COMMENCING ANY OF THE RELEVANT WORKS.
ALL DIMENSIONS ARE IN MILLIMETRES UNLESS STATED OTHERWISE.
ANY DISCREPANCIES BETWEEN THE INFORMATION SHOWN ON THE PLAN AND THAT FOUND ON
SITE ARE TO BE REPORTED TO THE DESIGNER IMMEDIATELY.

Rev.	Date	Description
A.L.H. Design Services Barley Cottage, Brewery Street, Longridge, Lancs PR3 3NB, Tel & Fax : (01772) 785719		

Client
Mr G. Taylor,
18 Chapel Brow,
Longridge
Nr Preston,
Lancs, PR3 2YD

Job/Scheme Title
SINGLE STOREY REAR
EXTENSION TO PROVIDE
GARAGE

Drawing Title
EXISTING PLAN



Job/Scheme Number		Drawing Number	
0 5 4 2 / 9 3		Drawing No 0 5	
Scale	Date	Drawn	Checked
1 / 50	Aug 18	a.t.l-h.	