


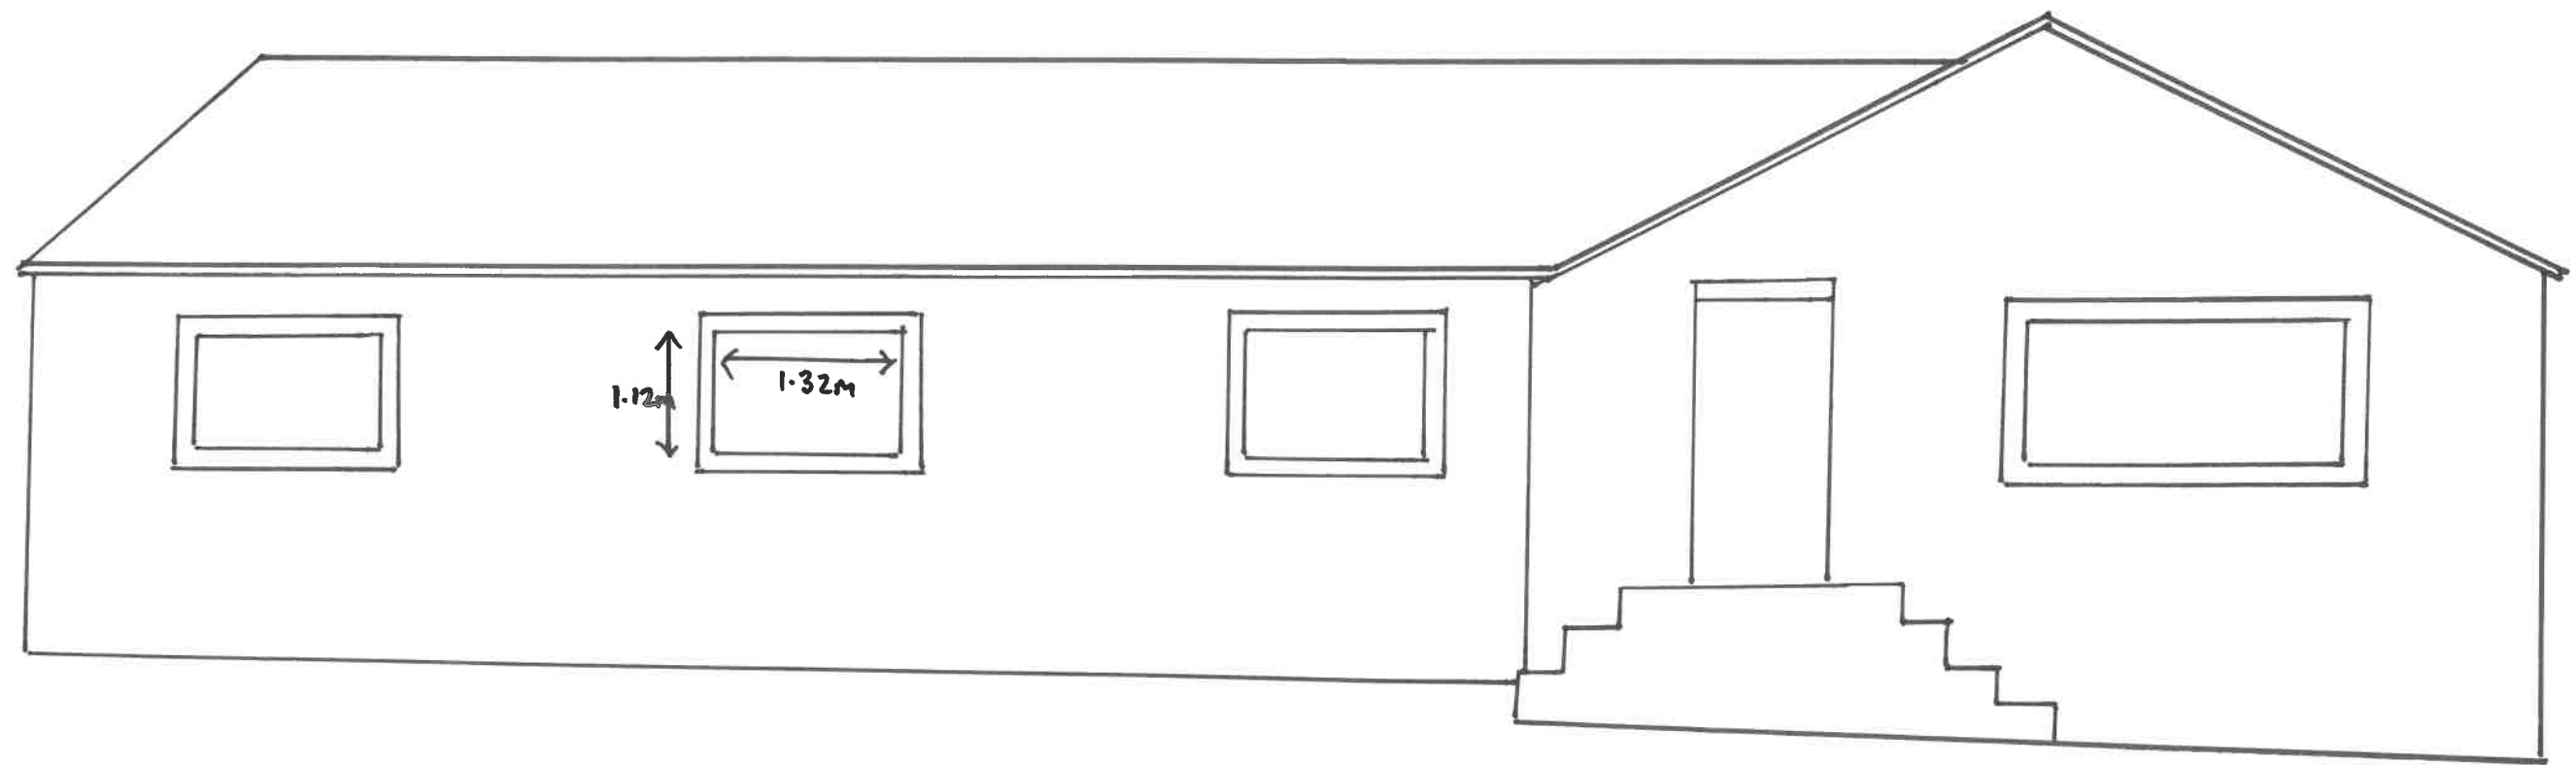

ELEVATION AT PRESENT FACING EAST

MEADOW BANK

STOPPER LANE

BLIMINGTON

BB7 4EJ

SCALE 1:50 @ A3

DATE 20.08.18

320180781P