


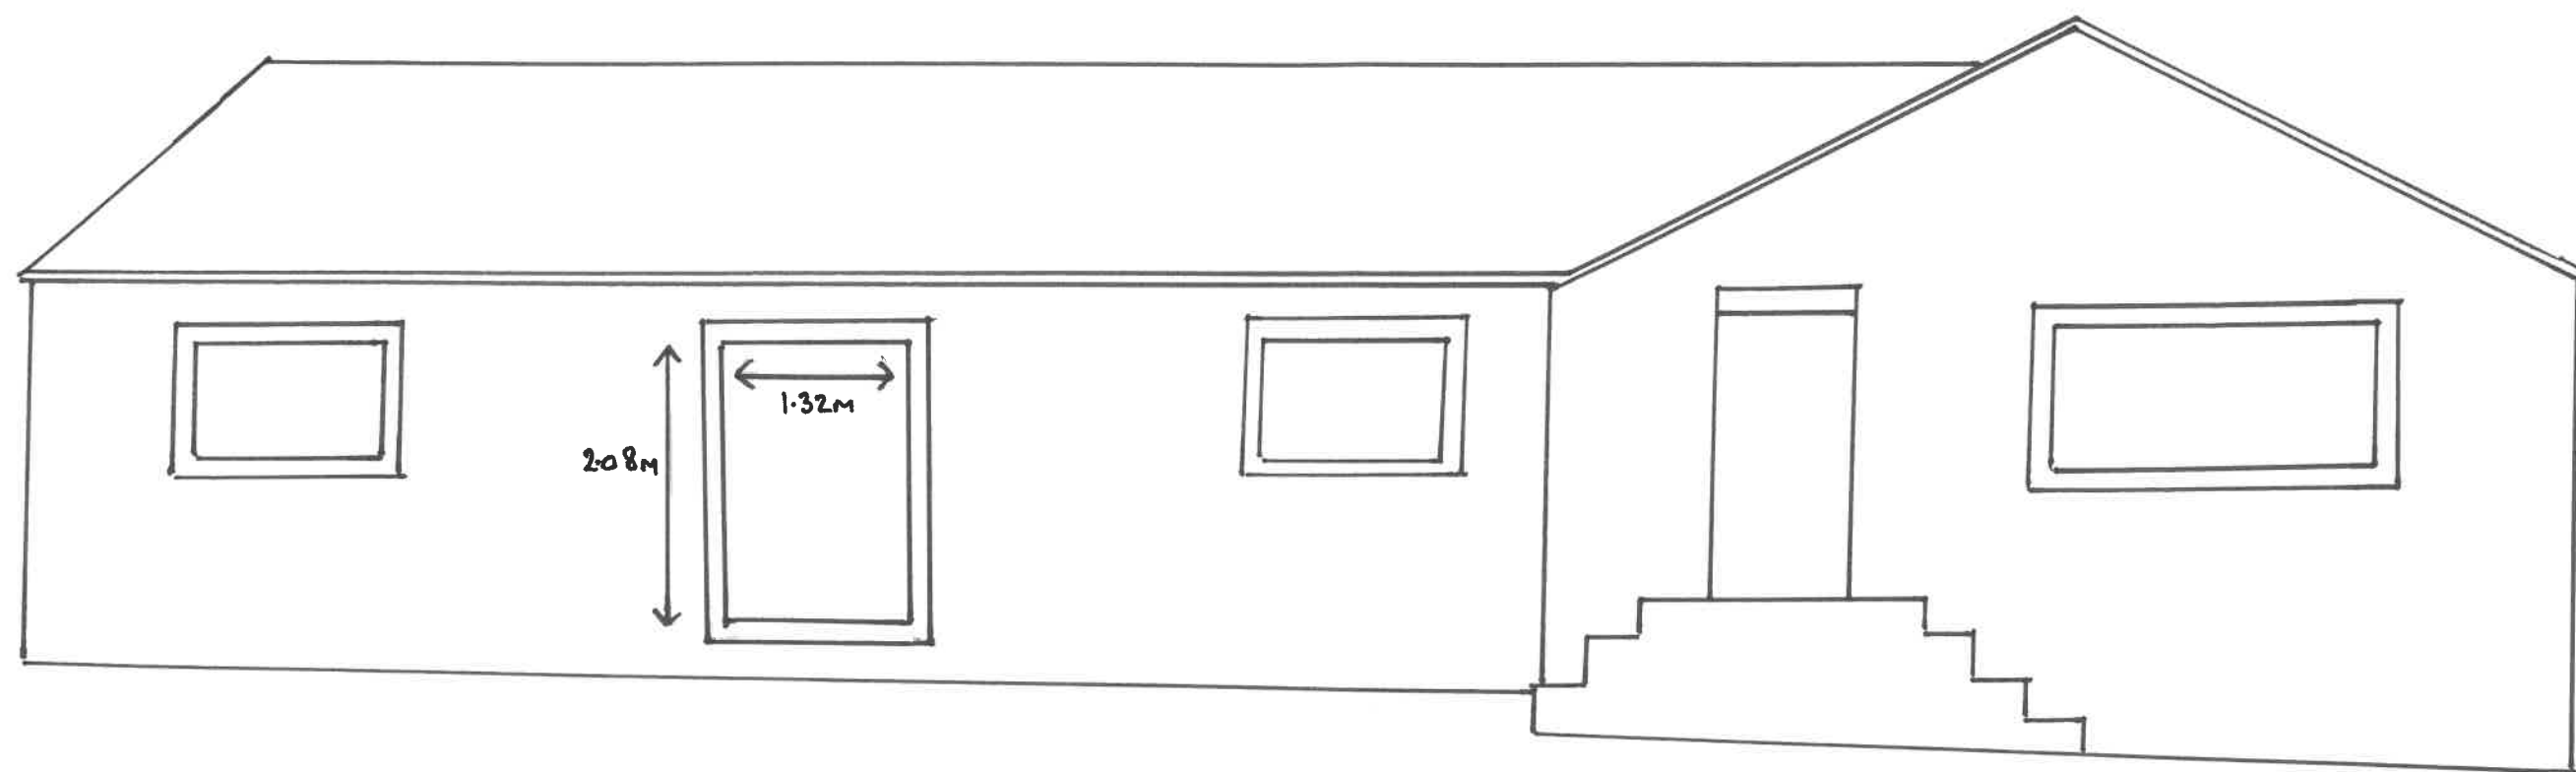

PROPOSED ELEVATION FACING EAST
MEADOW BANK
STOPPER LANE
RIMINGTON
BB7 4EJ
SCALE 1:50 @ A3
DATE 20.08.18

320180781P