


DATE 11/10/18

320180005

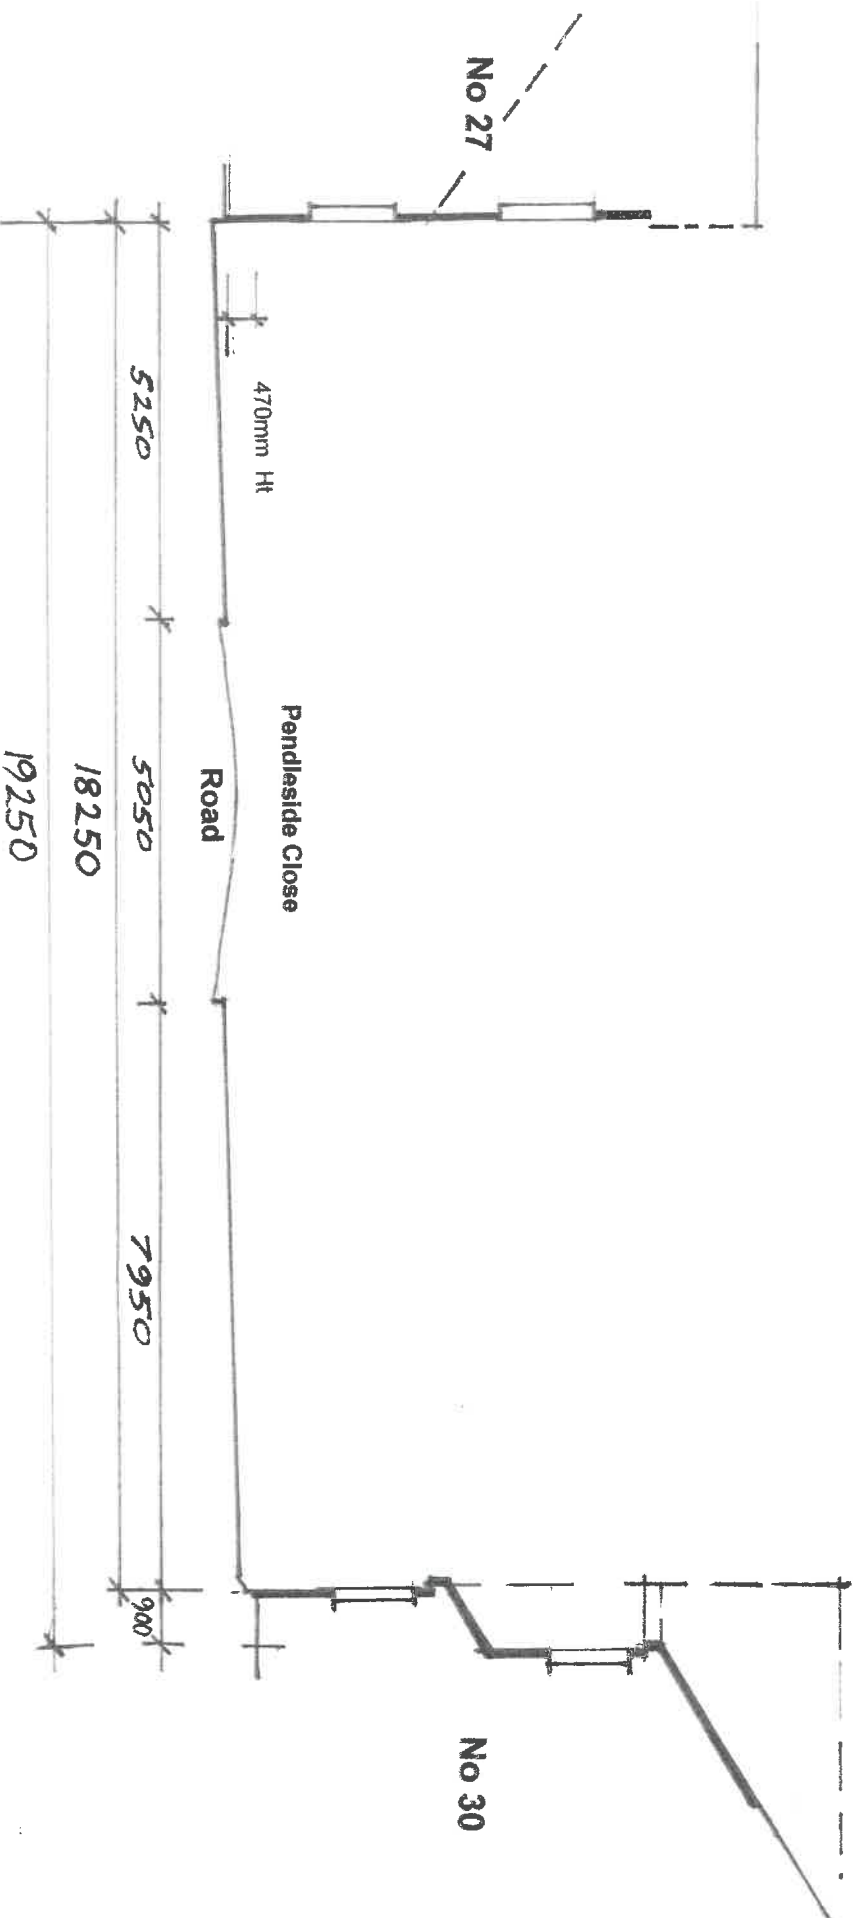

Extension to 27 Pendleside Close, Sabden.
Section Through Road to No 30
Scale 1:100