




North Facing Elevation

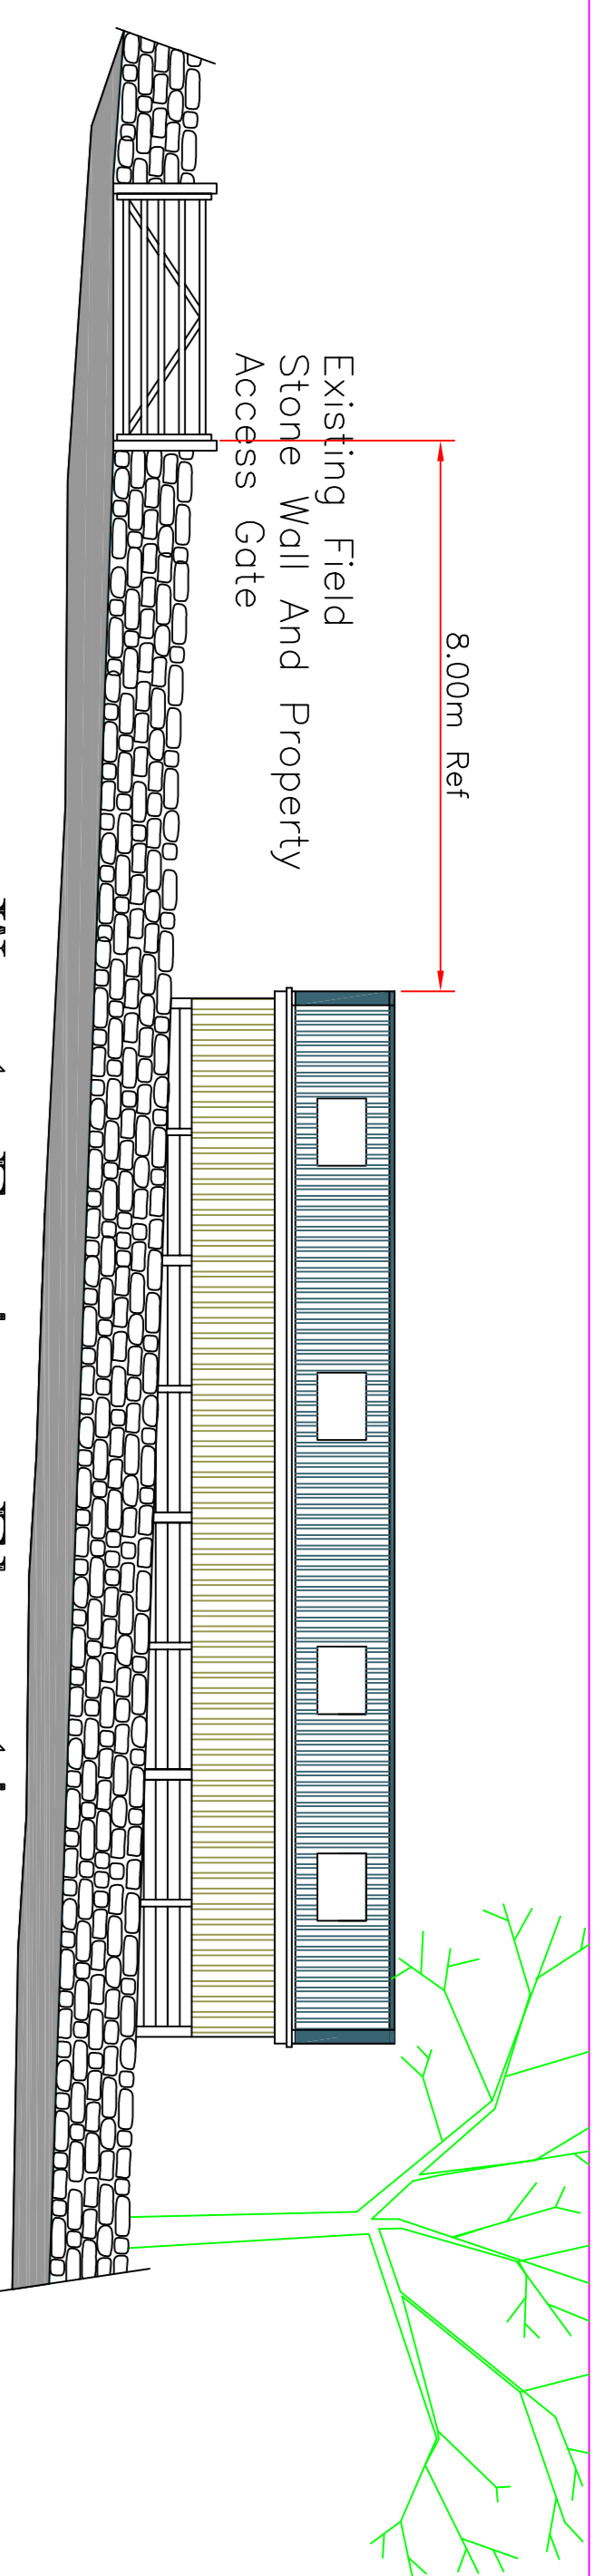


West Facing Elevation

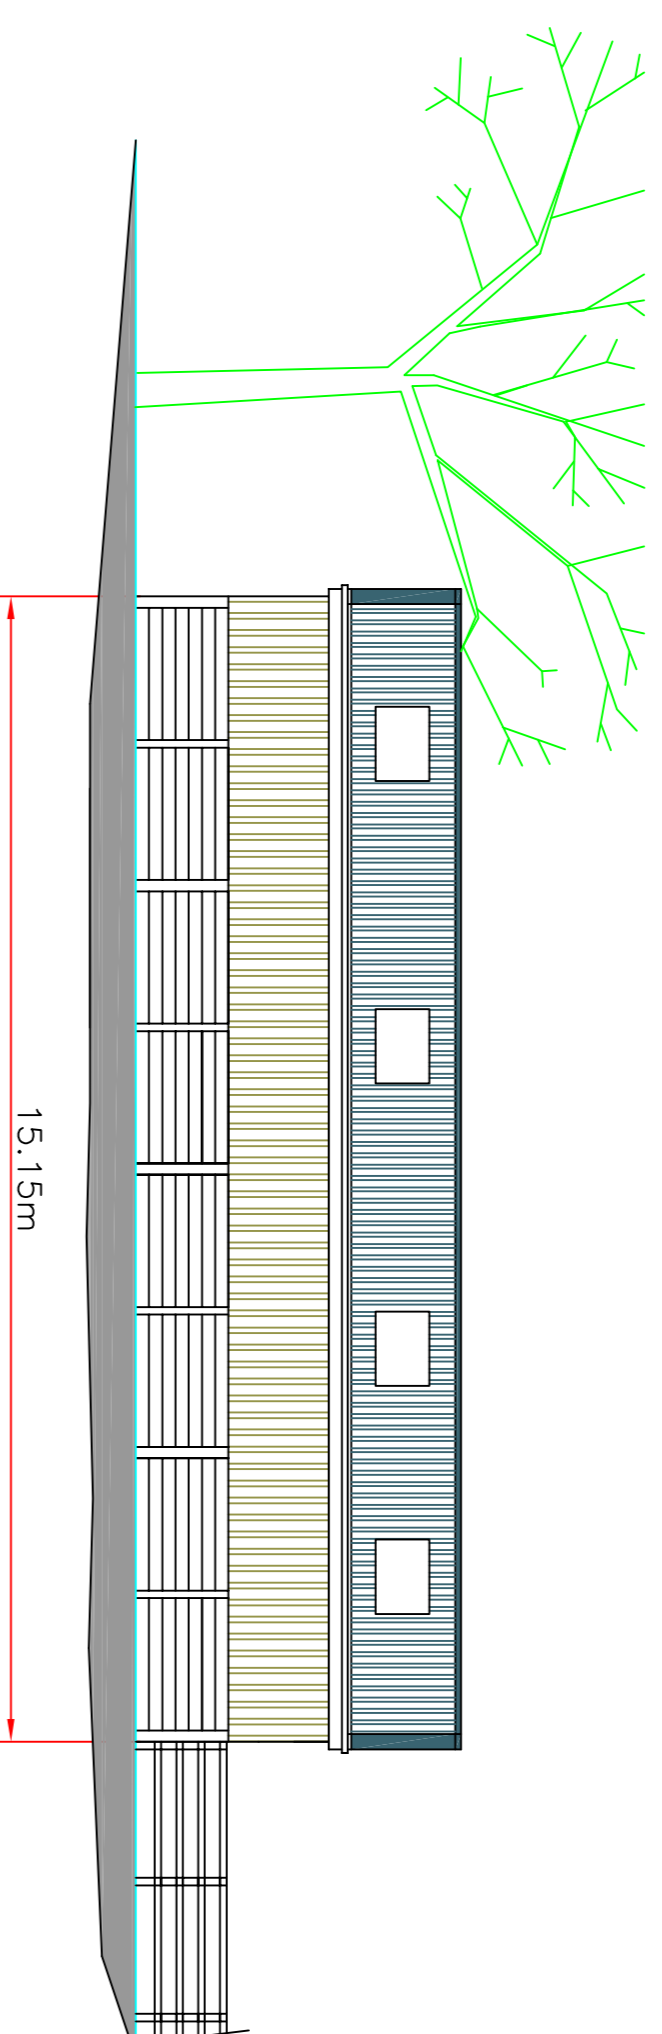

East Facing Elevation

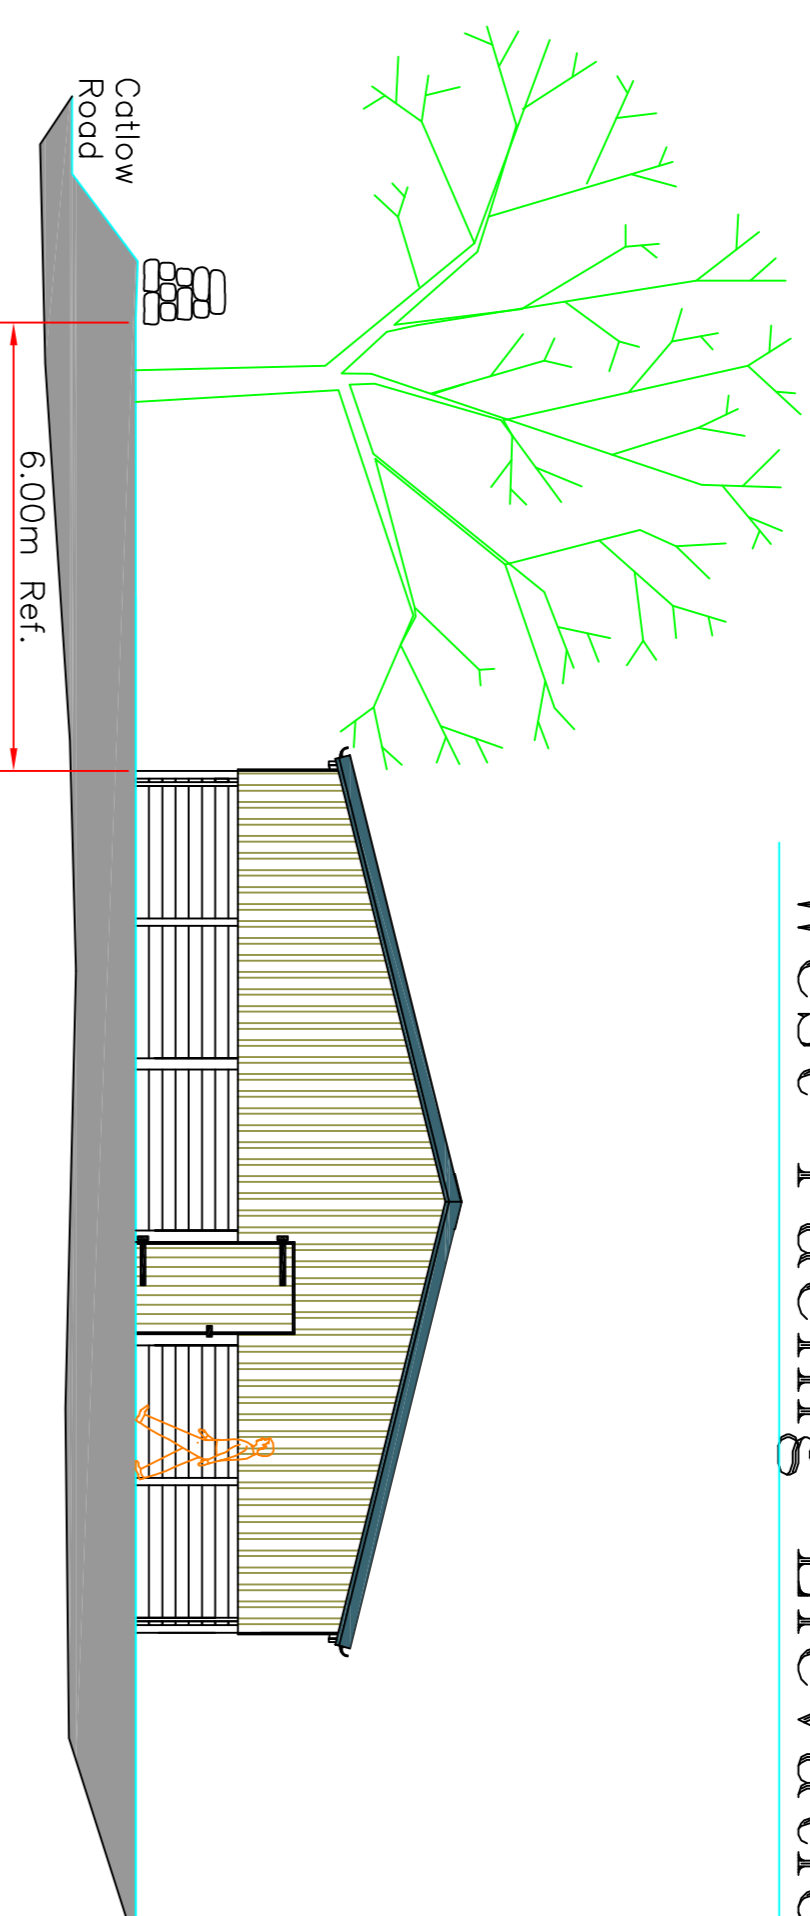


South Facing Elevation

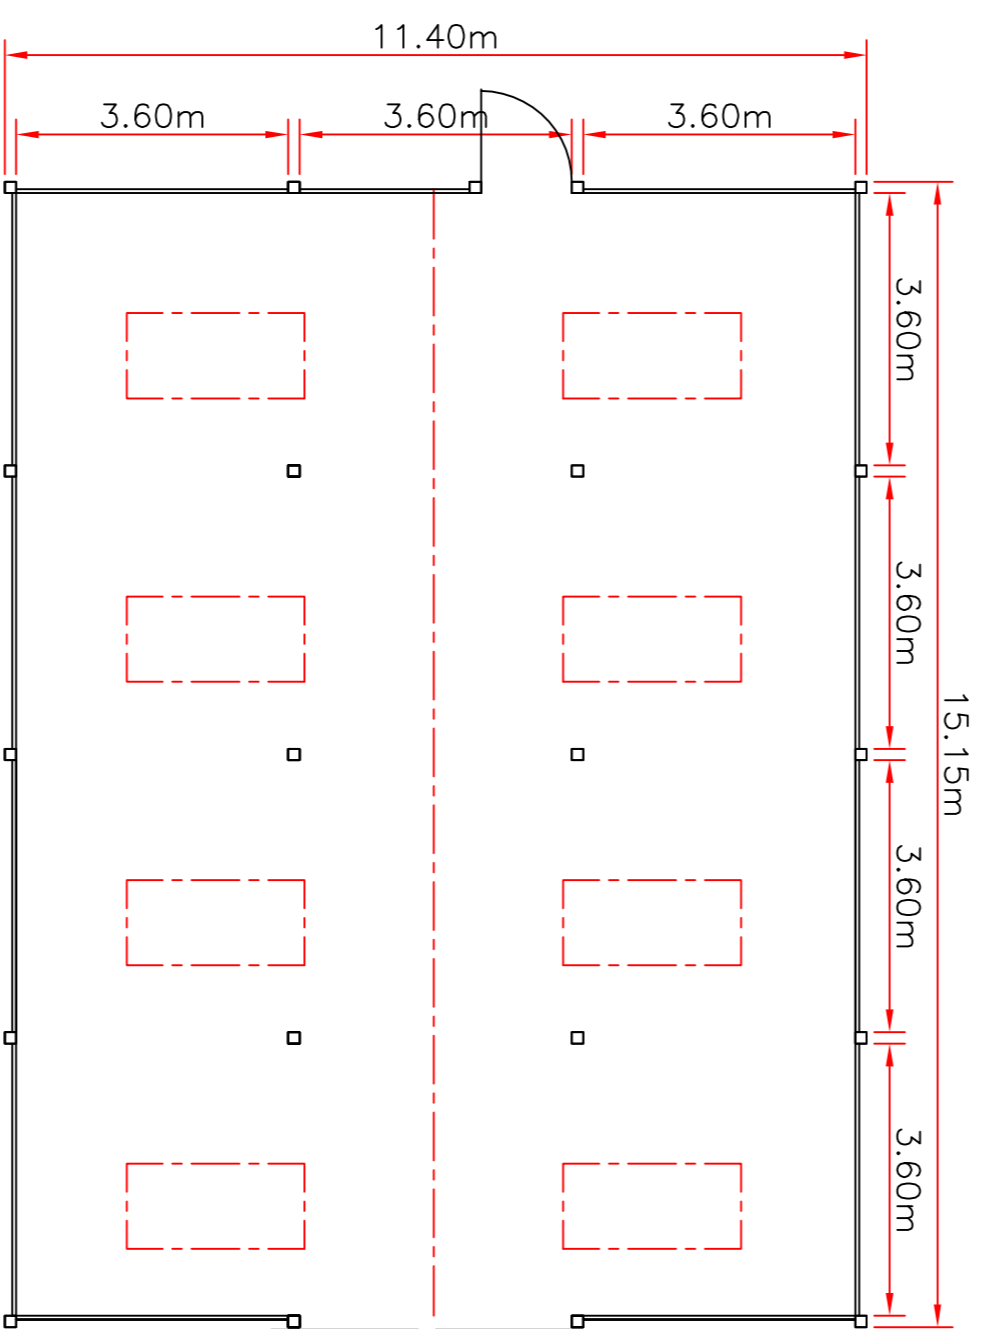


Layout


**Materials:**  
 Side and End Claddings,  
 Vertical Over-lapped Treated Timber  
 Boarding Above 1.40m High Horizontal  
 Treated Timber T&G Stock Walling.  
**Roof:**  
 P6R Eternit Fibre Cement Sheeting  
 Colour Farnscape 'Antracite'.  
 1No. GRP. Rooflight Per Bay Slope.  
**Doors:**  
 Vertical Boarded PT&G Treated Timber  
 Sliding Doors.  
 1No. Personnel Door 1200 Wide

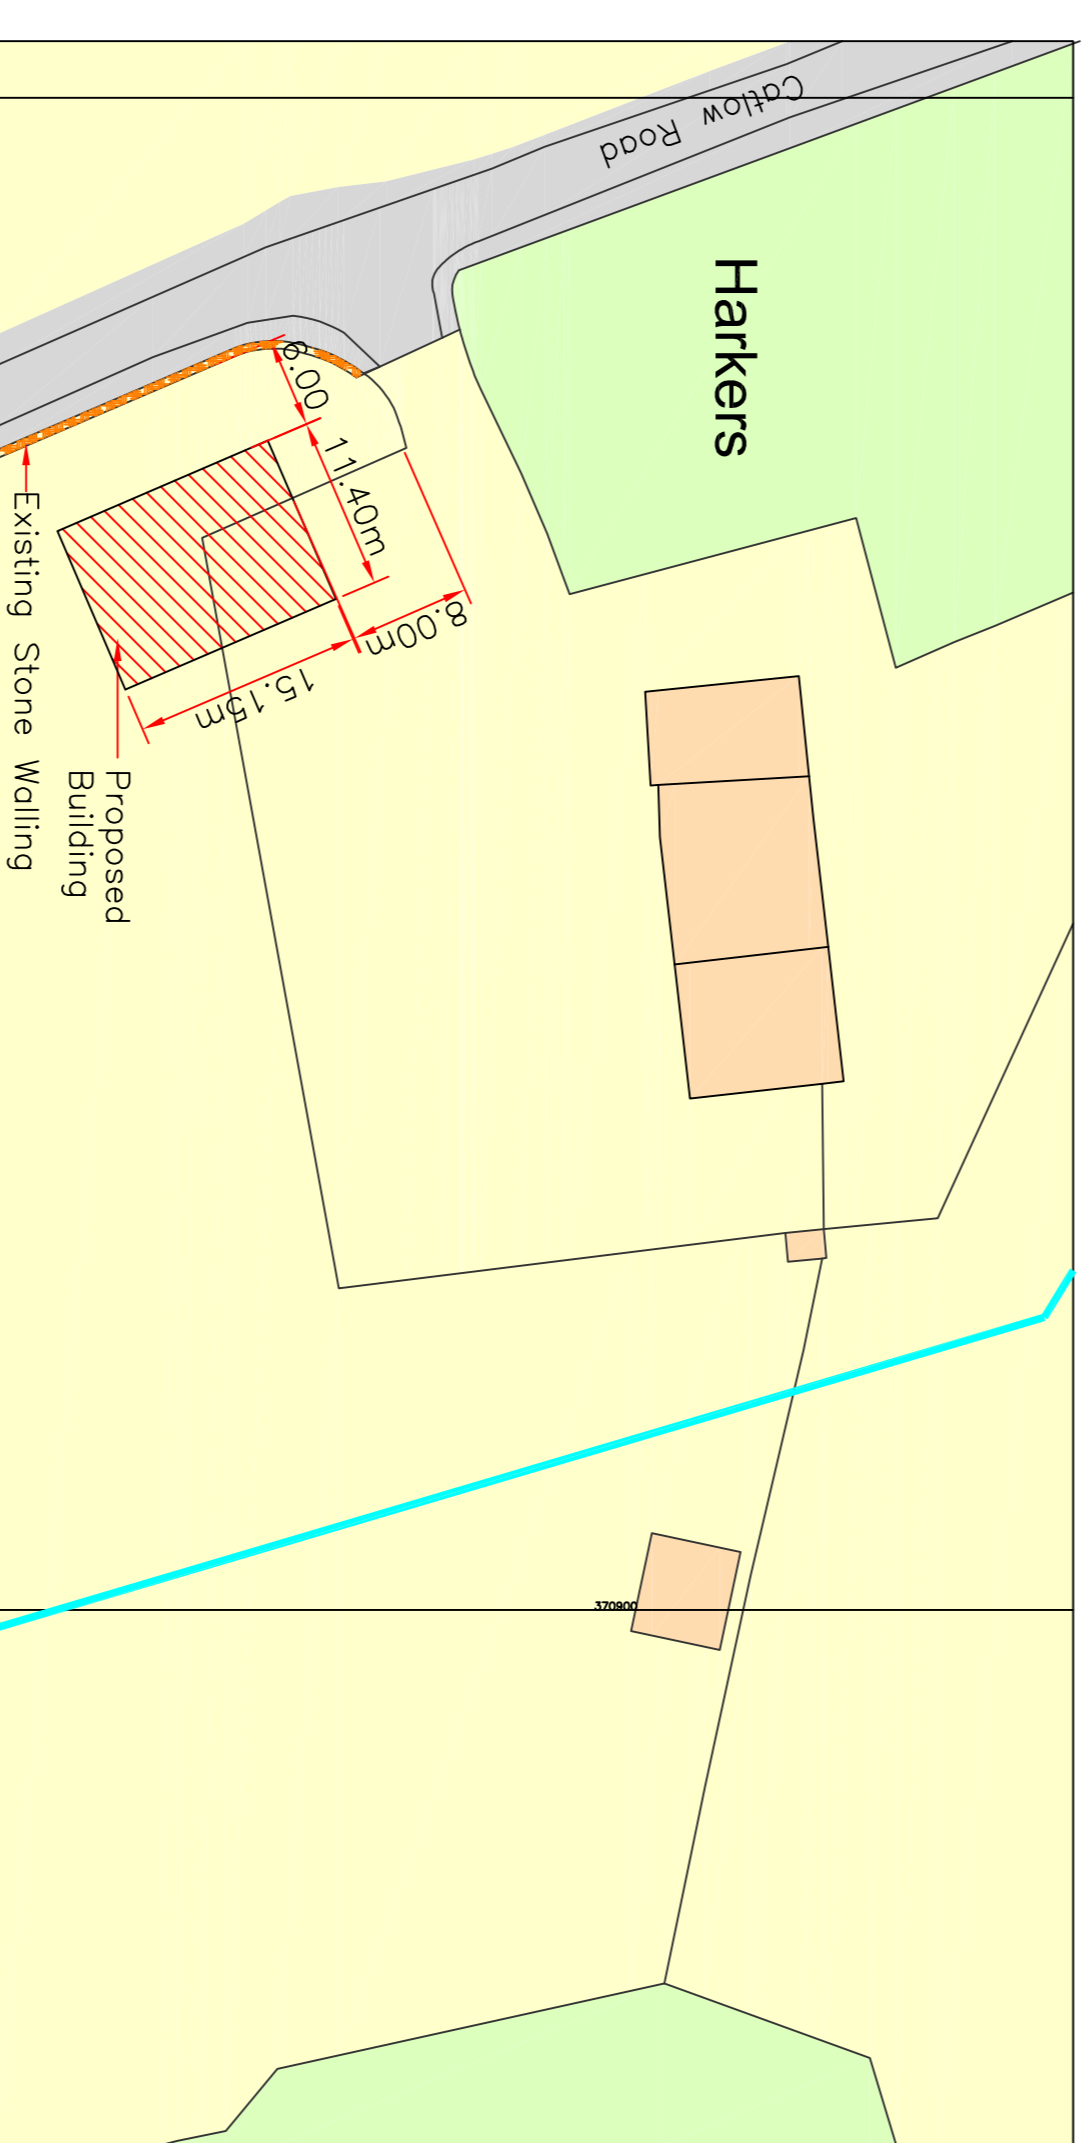


Block Plan Scale 1:500

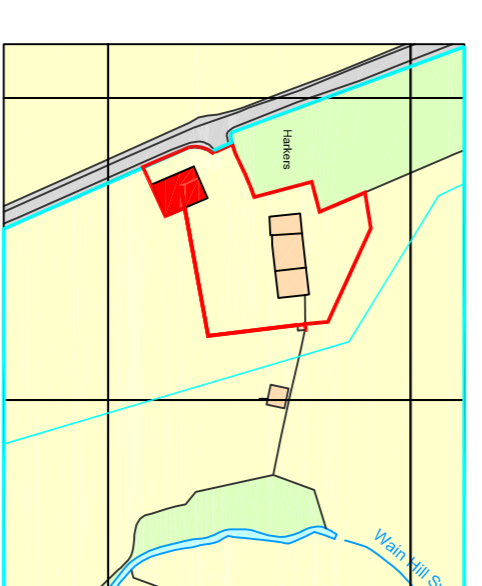

O.S. Map Scale 1:2500

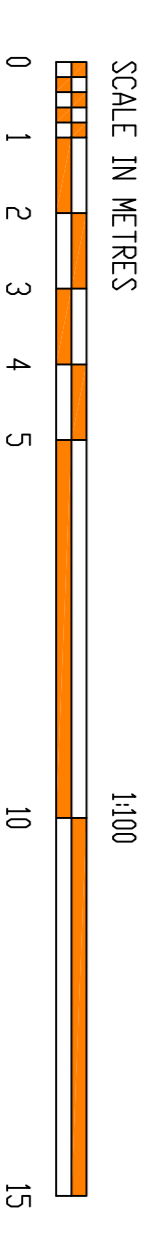

Plot Scale 1:100 @ A1 Sheet.

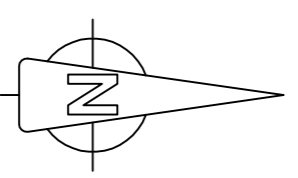

# FARMPPLUS

SHAY LANE  
 LONGRIDGE  
 PRESTON  
 LANCS. PR3 3BT  
 TEL. 01772 785252

TITLE

Proposed Elevations And Layout  
 For A Timber Framed American Barn

DO NOT SCALE IF IN DOUBT ASK

File Name 36ftAmericanBarnLowtherPlanning Issue 02

Plans prepared for:

Harkers Farm  
 Catlow Road,  
 Slaidburn,  
 Clitheroe  
 Lancs.  
 BB7 3AQ

Scale

1:100  
 & as shown

Reference

Date

Nov. 2018