

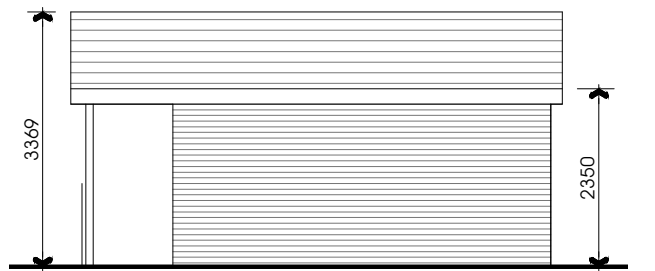



NOTES:
1: Do not scale this drawing, use figured dimensions only 2: The Contractor, Sub Contractor or specialist supplier are responsible for confirming site dimensions prior to fabrication 3: Any dimensional discrepancies are to be reported to the Architect immediately

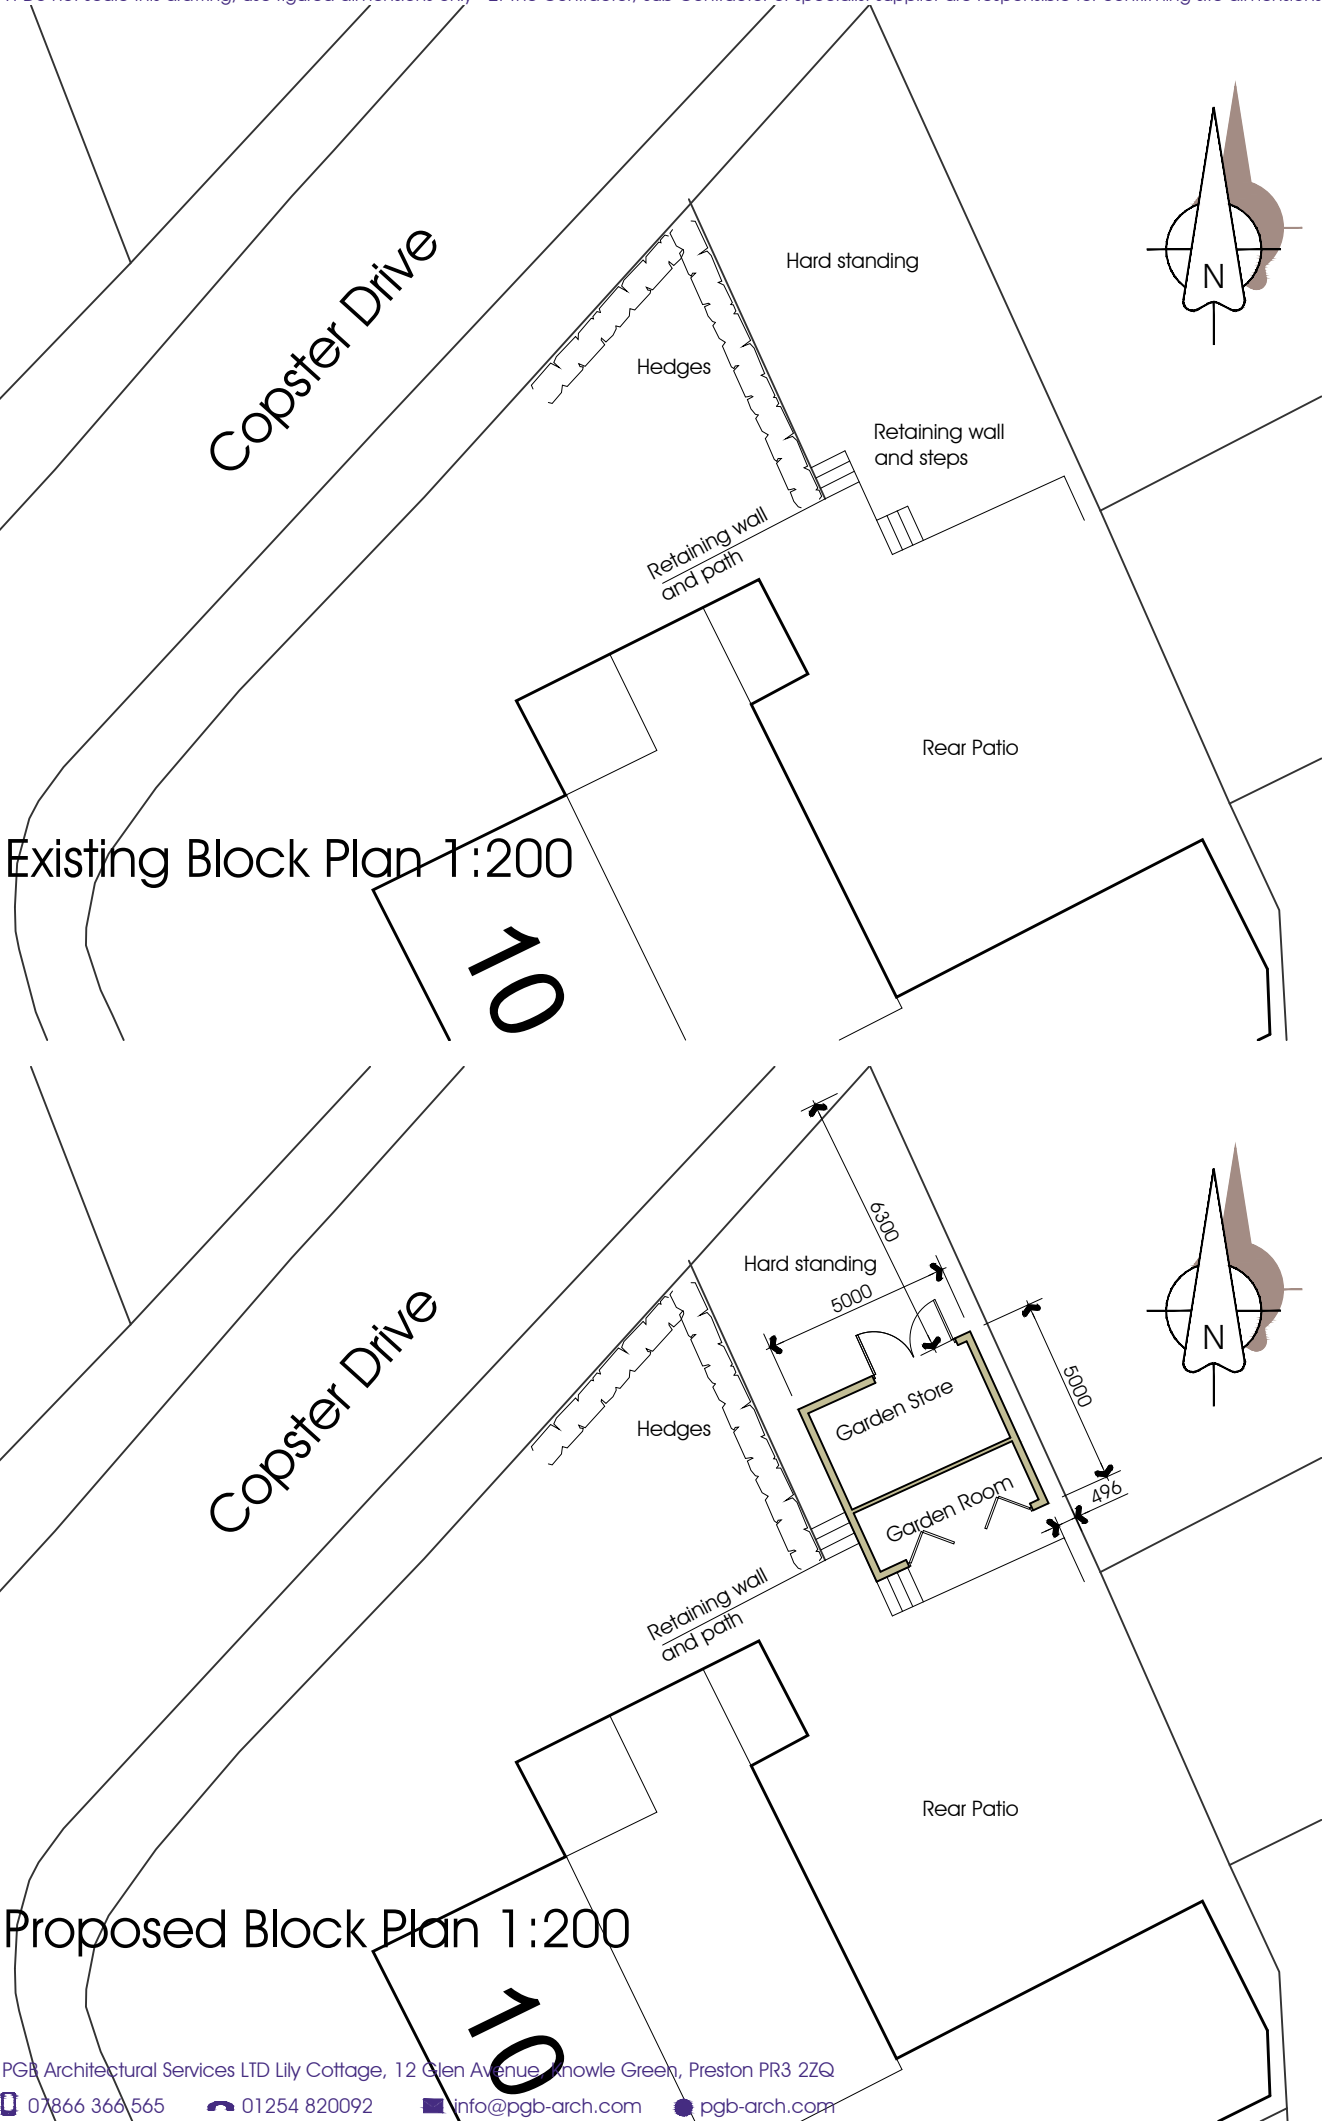


North East Elevation

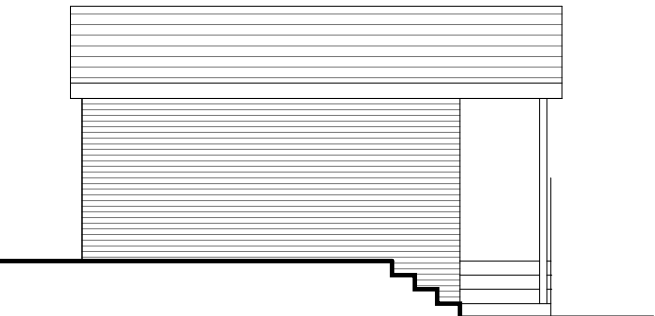



South West Elevation

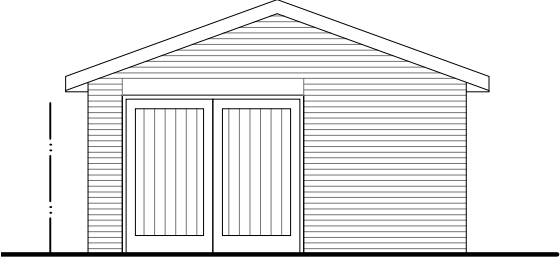

North West Elevation

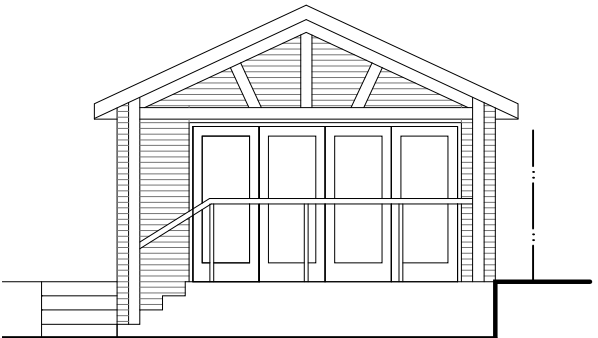

South East Elevation

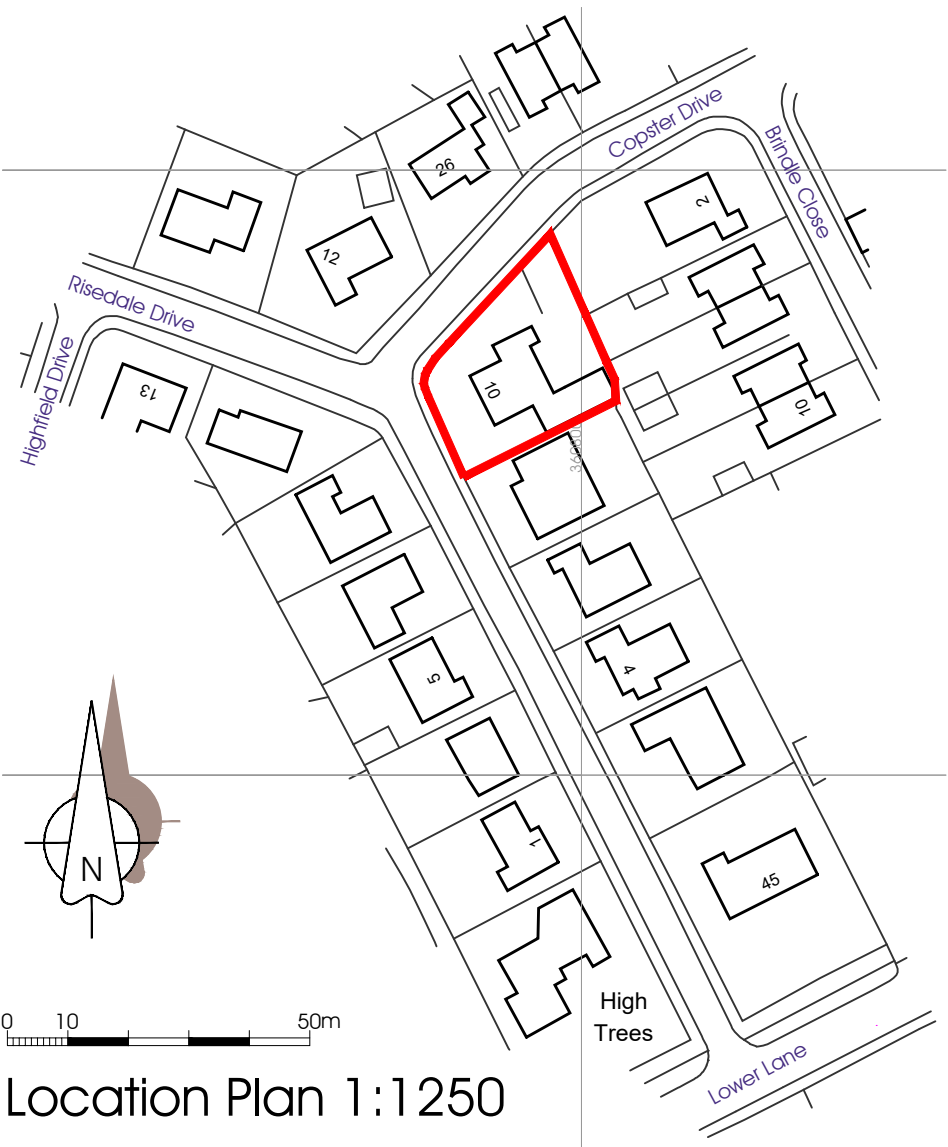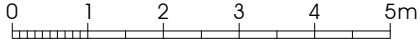

Location Plan 1:1250

Ordnance Survey, (c) Crown Copyright 2017. All rights reserved. Licence number 100022432

MATERIALS
Facing brick walls to match the existing house
Tiled roof to match the house
uPVC fascias and soffits
Painted timber doors