


NOTES  
THIS DRAWING IS TO BE READ IN CONJUNCTION WITH ALL OTHER DRAWINGS FOR THIS PROJECT.  
ALL LEVELS AND DIMENSIONS ARE TO BE CHECKED ON SITE BY THE CONTRACTOR, PRIOR TO  
PLACING ORDERS OR COMMENCING ANY OF THE RELEVANT WORKS.  
ALL DIMENSIONS ARE IN MILLIMETRES UNLESS STATED OTHERWISE.  
ANY DISCREPANCIES BETWEEN THE INFORMATION SHOWN ON THE PLAN AND THAT FOUND ON  
SITE ARE TO BE REPORTED TO THE DESIGNER IMMEDIATELY.

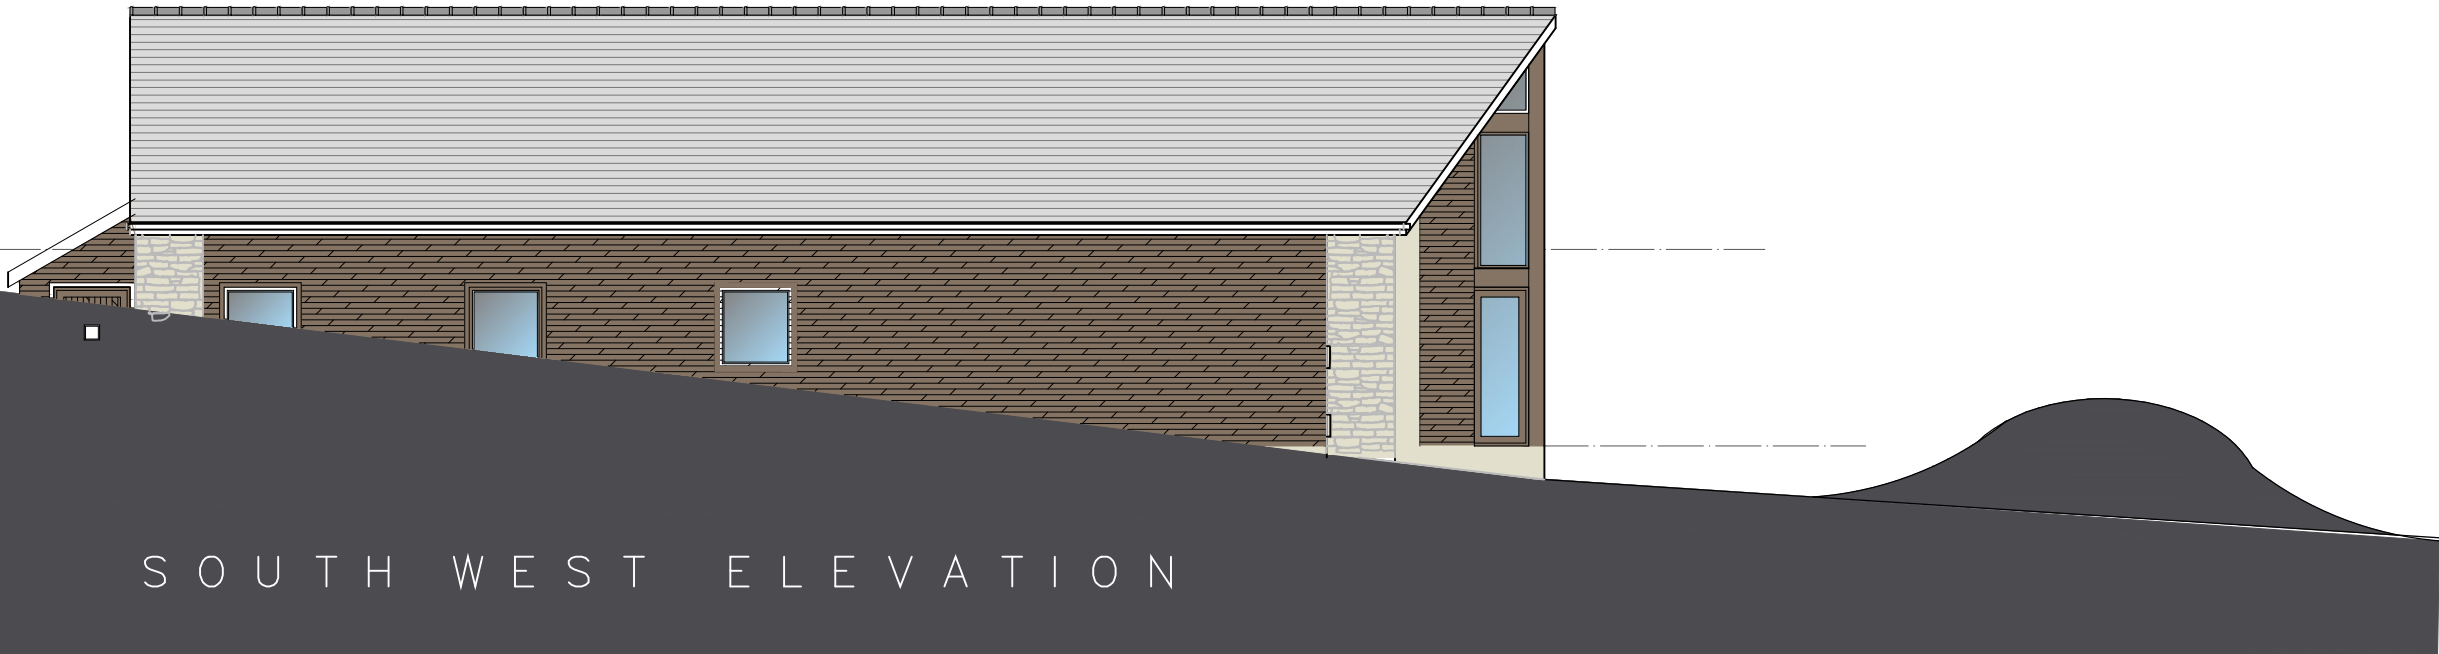

A 08.11.18 elevations updated to  
comments dated 07.11.18

| Rev. | Date | Description |
|------|------|-------------|
|------|------|-------------|

**A.L.H. Design Services**  
Barley Cottage, Brewery Street, Longridge, Lancs  
PR3 3NB, Tel & Fax : (01772) 785719

Client

D & J Civils,  
CV/O Brows Barn,  
Higher Road,  
Longridge  
Nr Preston, Lancs, PR3 2YX

Job/Scheme Title

ERECTION OF CABINS AND PODS

Drawing Title

PROPOSED ELEVATIONS  
(with mound)

| Job/Scheme Number | Drawing Number |
|-------------------|----------------|
|-------------------|----------------|

0531/93

Drawing No 13A

| Scale | Date | Drawn | Checked |
|-------|------|-------|---------|
|-------|------|-------|---------|

1/100th | Mar 18

a.t.l-h.