
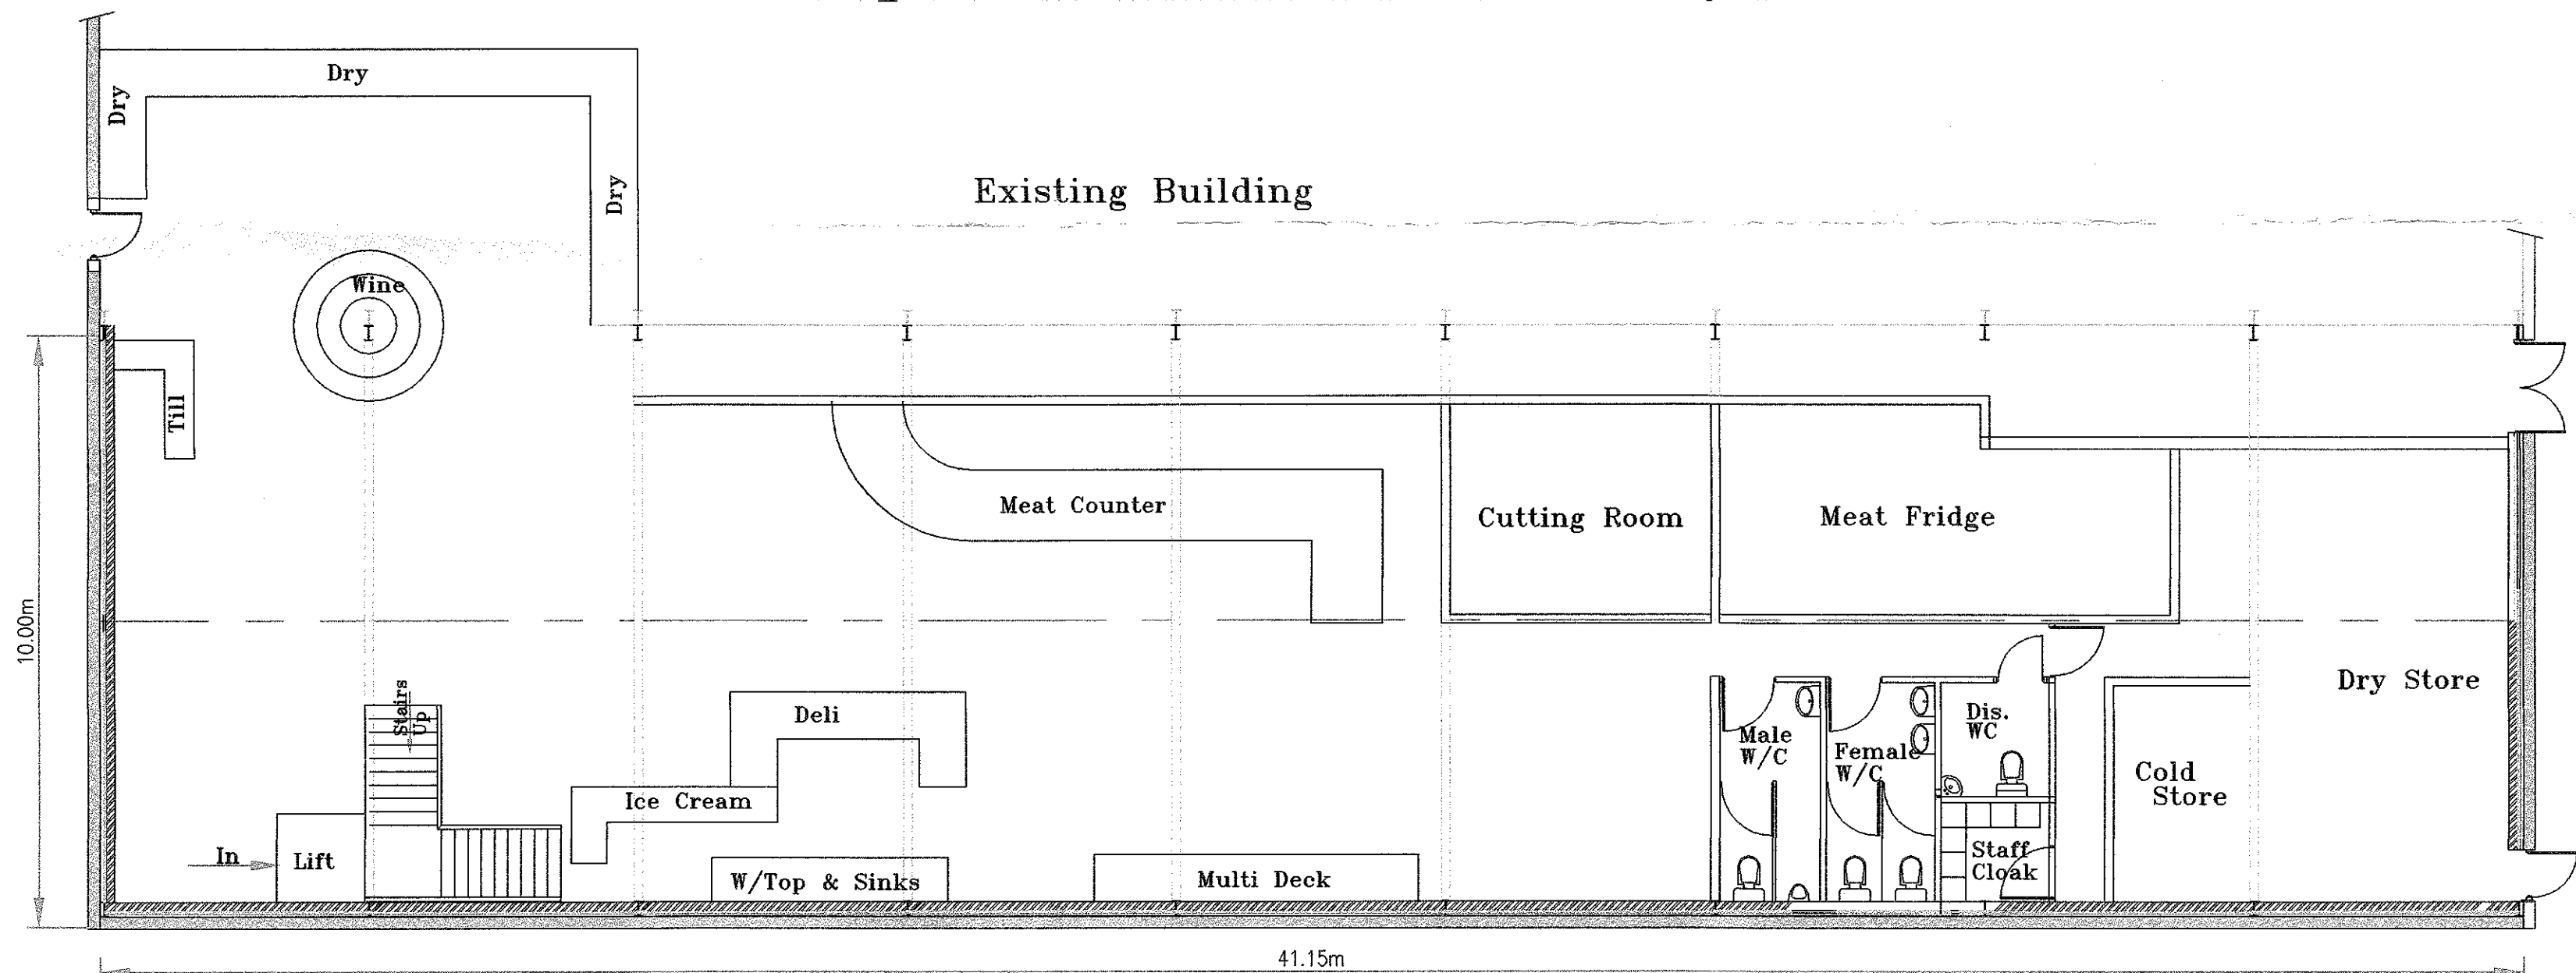


Proposed First Floor Layout

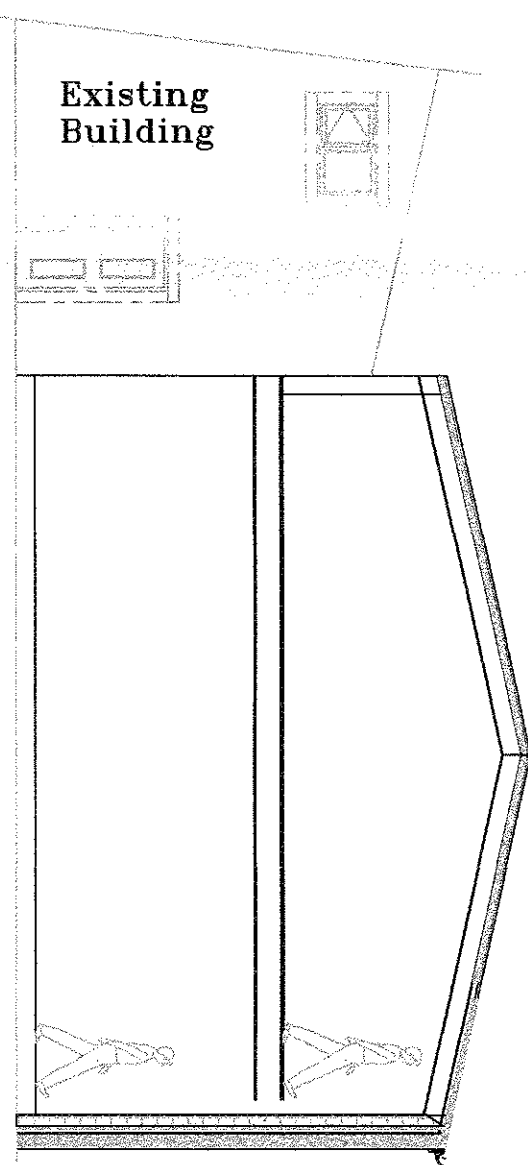

Proposed Ground Floor Layout

320180814P

FARMPLUS

SHAY LANE
 LONGRIDGE
 PRESTON
 LANCS. PR3 3BT
 TEL. 01772 785252

TITLE

Proposed Floor Plan Layouts

DO NOT SCALE IF IN DOUBT ASK

File Name 10000PortalPlanningForshaw5.70EavesSteelShop

Issue

Plans prepared for:

Scale

Little Town Farm
 Thornley.
 Longridge.
 Lancs.
 PR3 2TB.

1:100
 & as shown
 Date

Aug. 2018

Reference