



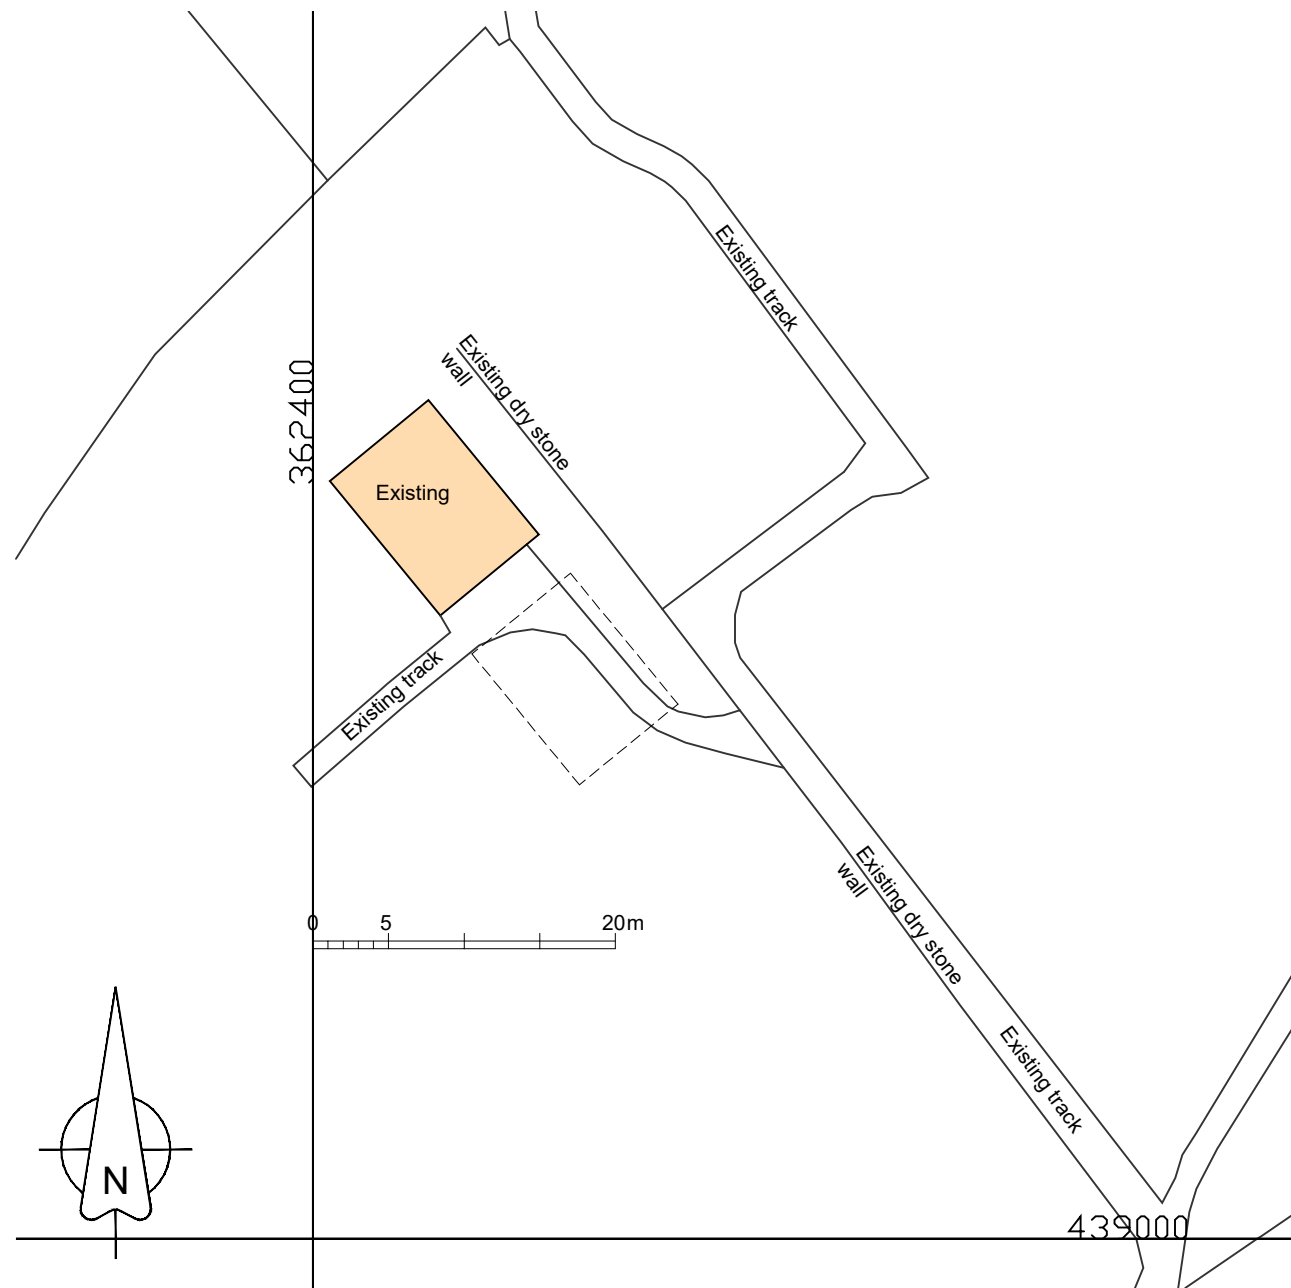

Existing Block Plan

Ordnance Survey, (c) Crown Copyright 2018. All rights reserved. Licence number 100022432

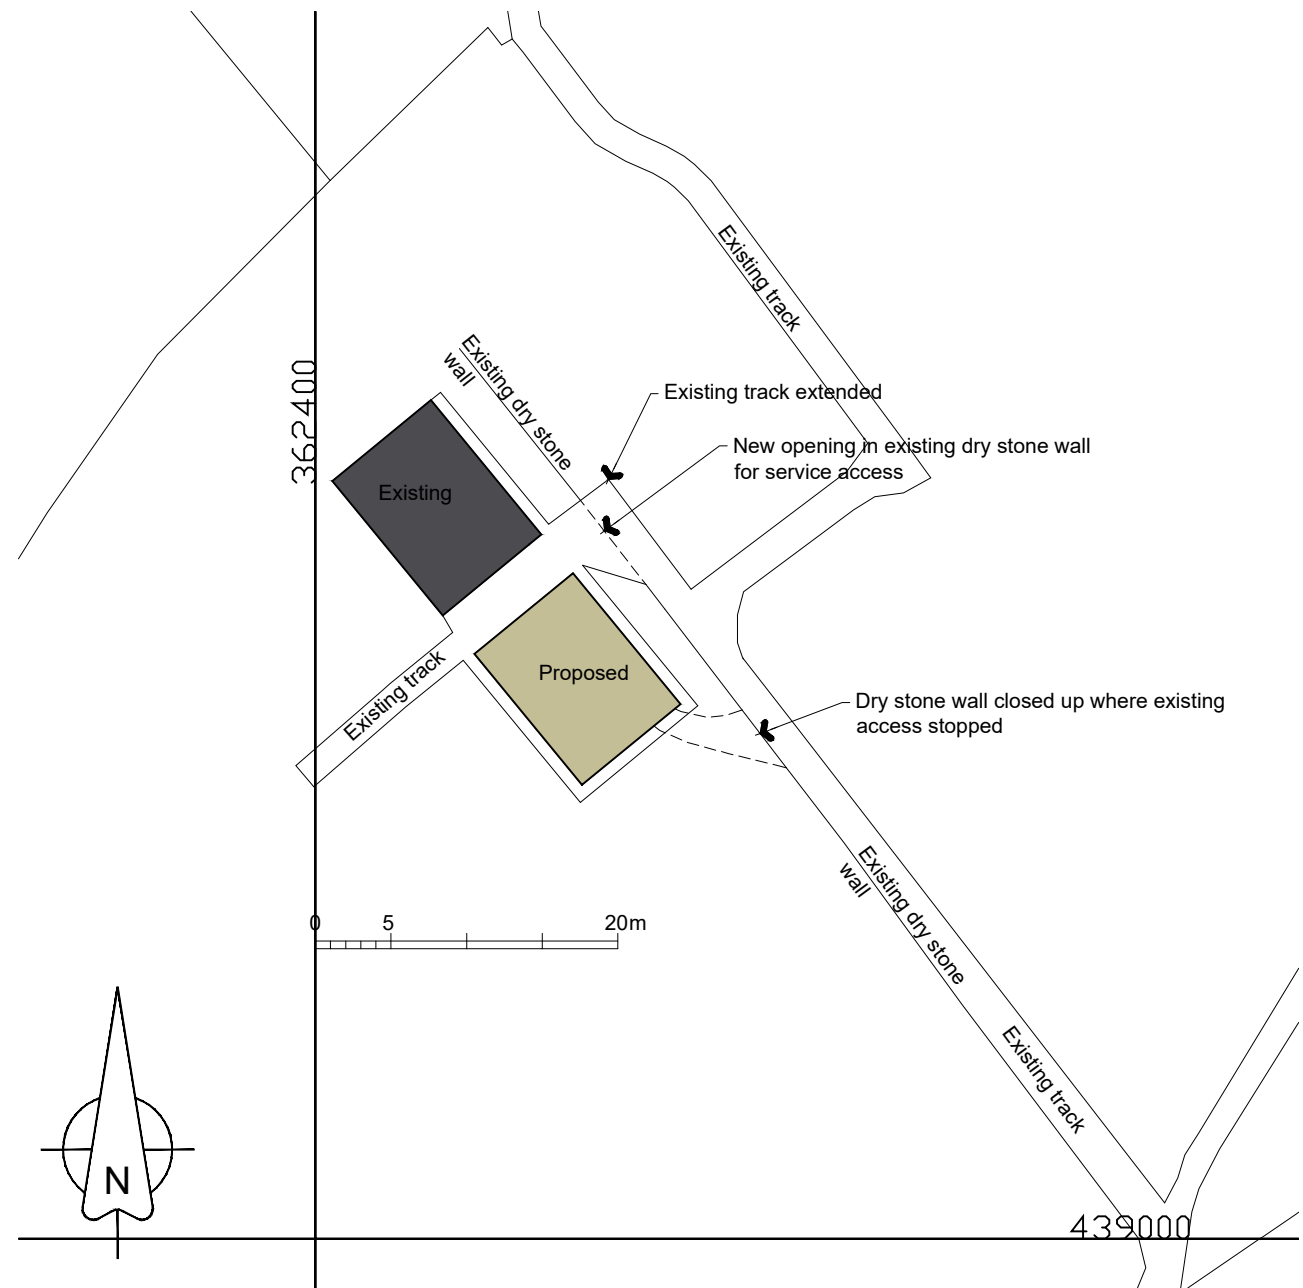

Proposed Block Plan

Training Bay Extension
Longridge Golf Club
Longridge Golf Club

Existing and Proposed
Block Plan

DATE 29/08/2018

JOB NO. 3063
DRAWING NO. 03
REVISION
SCALE 1:500 @ A3

PGB
ARCHITECTURAL
SERVICES LTD