
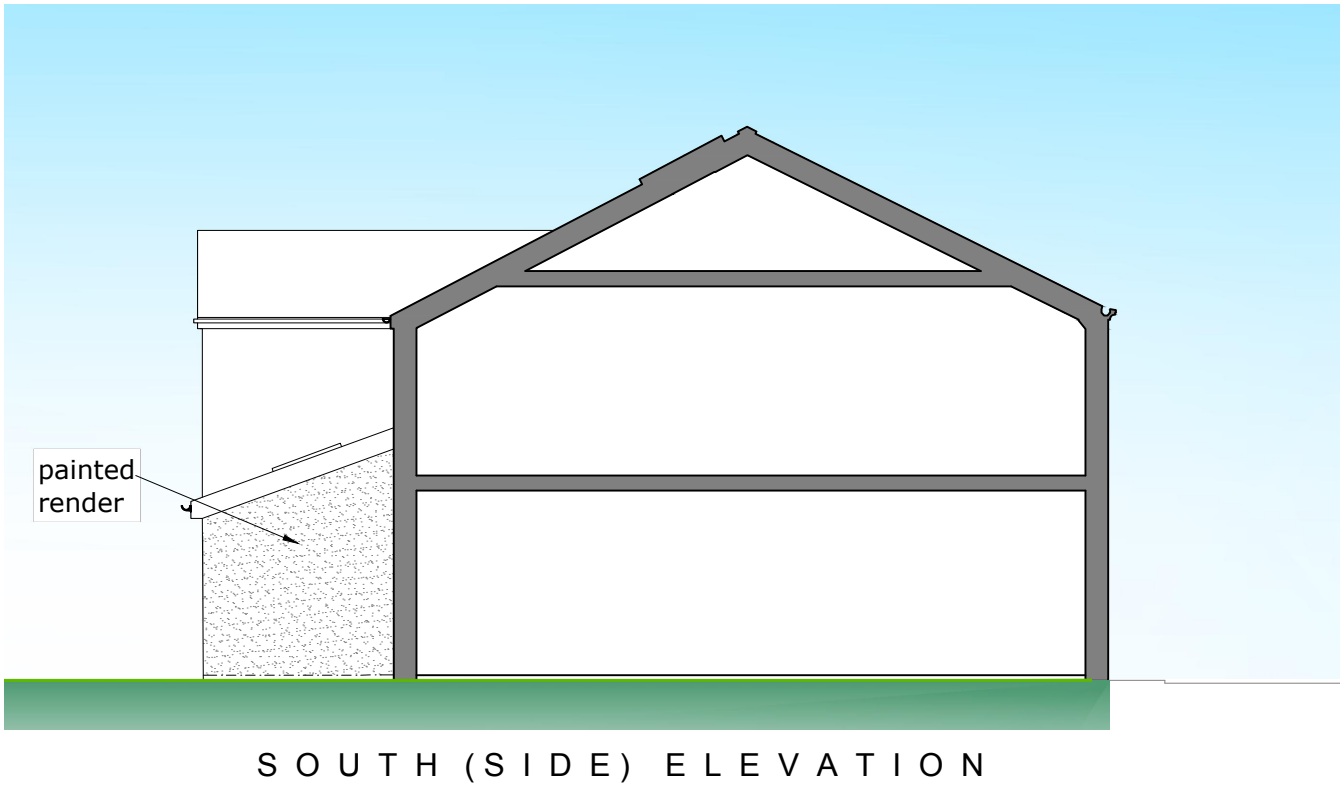
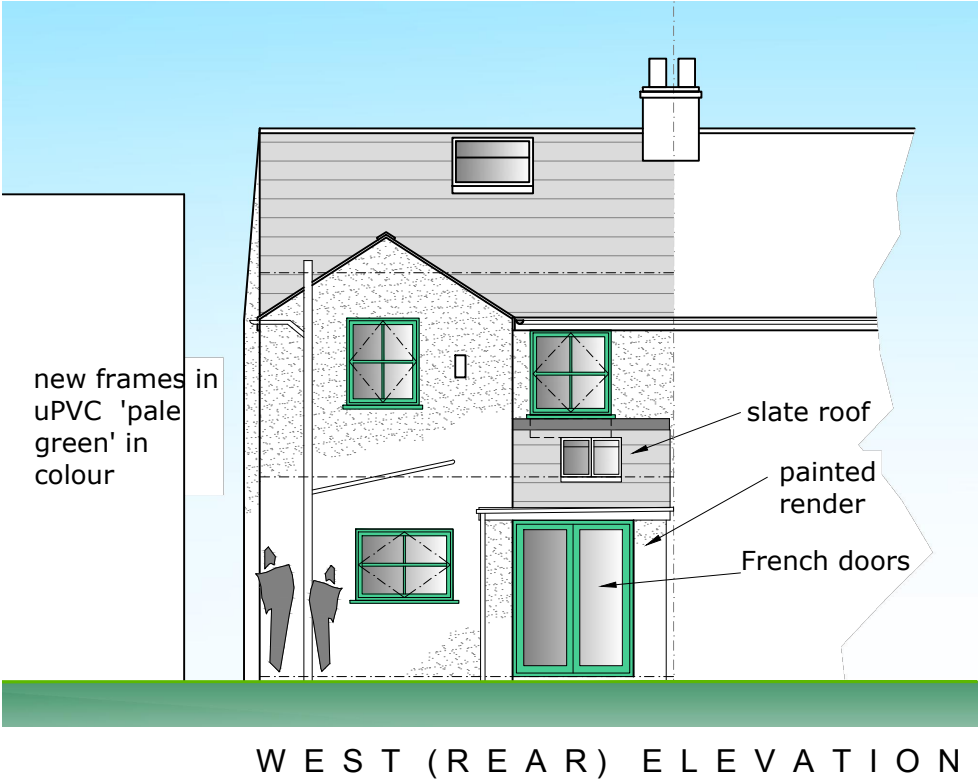


This drawing, the works and concepts depicted, are copyright and may not be reproduced or made use of, either directly or indirectly, without the express consent of the LINKS Architecture Ltd.

Do not scale this drawing.

All heights, levels, sizes and dimensions to be checked on site before any work is put to hand.

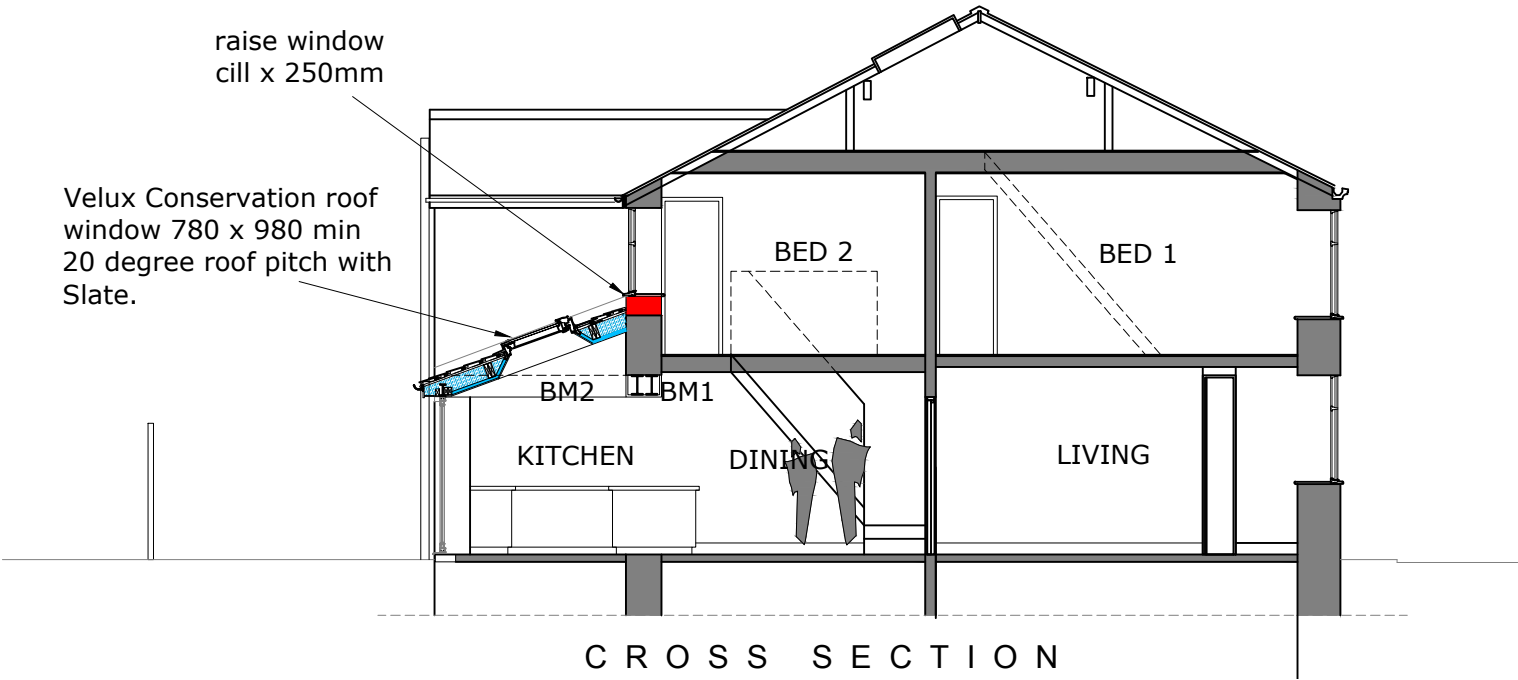

Revisions:

Stage: Planning

Client Name: Glenys Gallagher

Project: Proposed Alterations at 42 Water Street, Ribchester, Preston PR3 3YJ

Drawing Name: Proposed Section and Elevations

Scale @ A3:	Date:	Drawing Number:
1:100	24.9.18	18087-11

LINKS Architecture Ltd

35 Collinfield Kendal LA9 5JD

Alan Varley  
T/F: 01539 741250  
M: 07971 507933  
E:a.varley333@btinternet.com

0 1 2 3  
scale in M @A3