






PROPOSED REAR ELEVATION

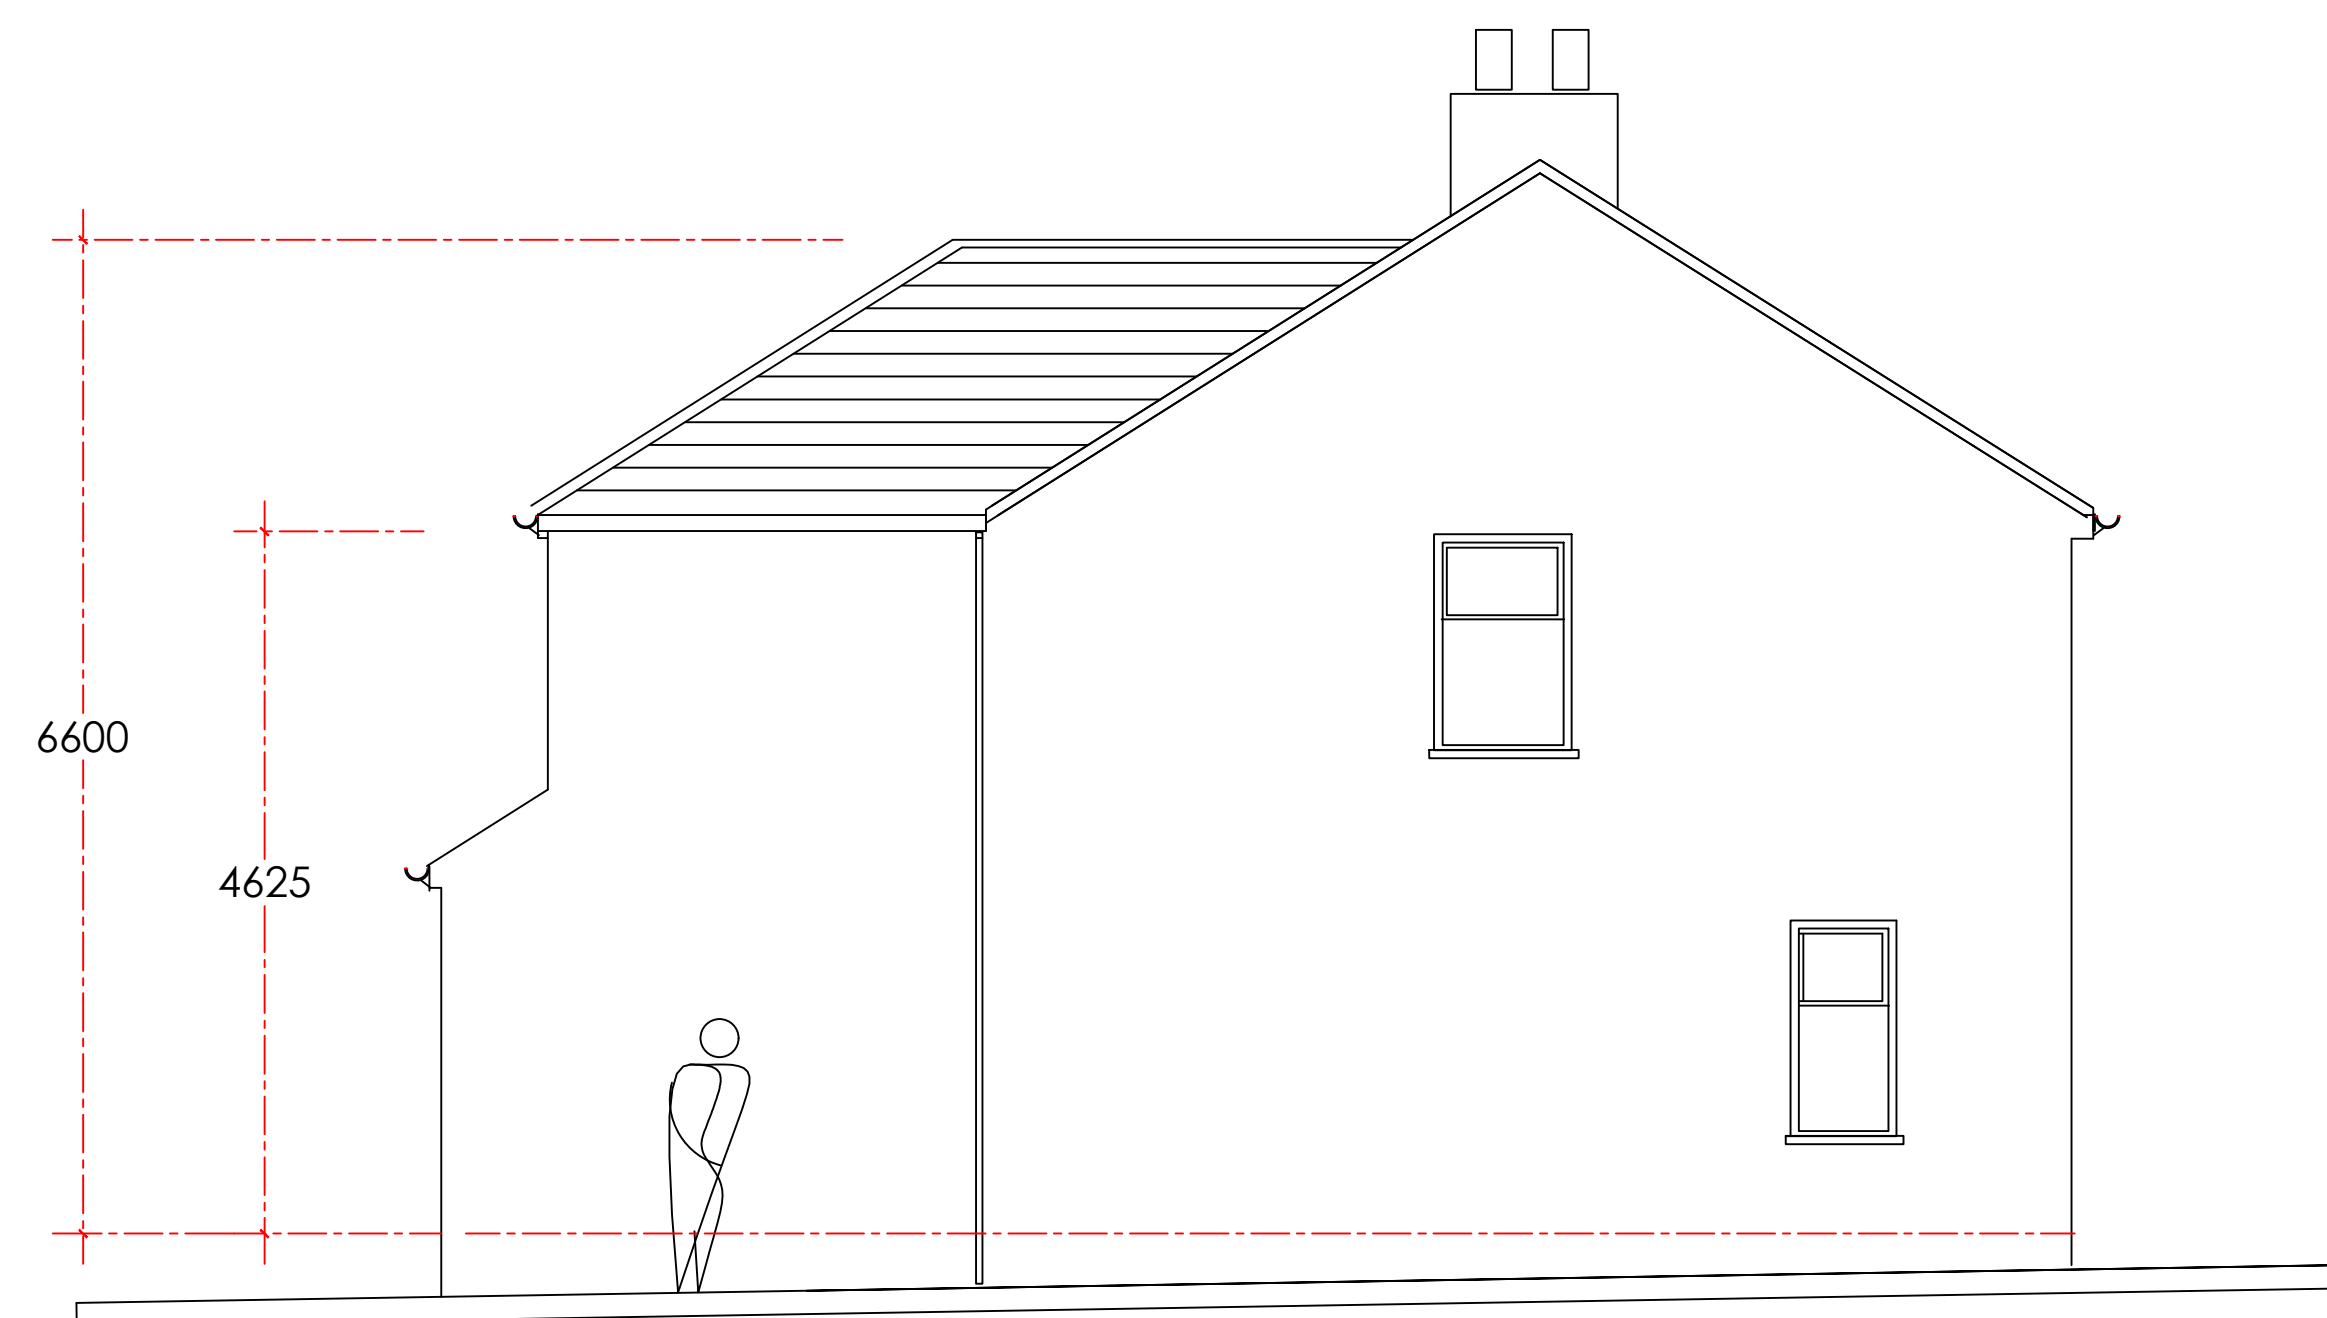


PROPOSED SIDE ELEVATION

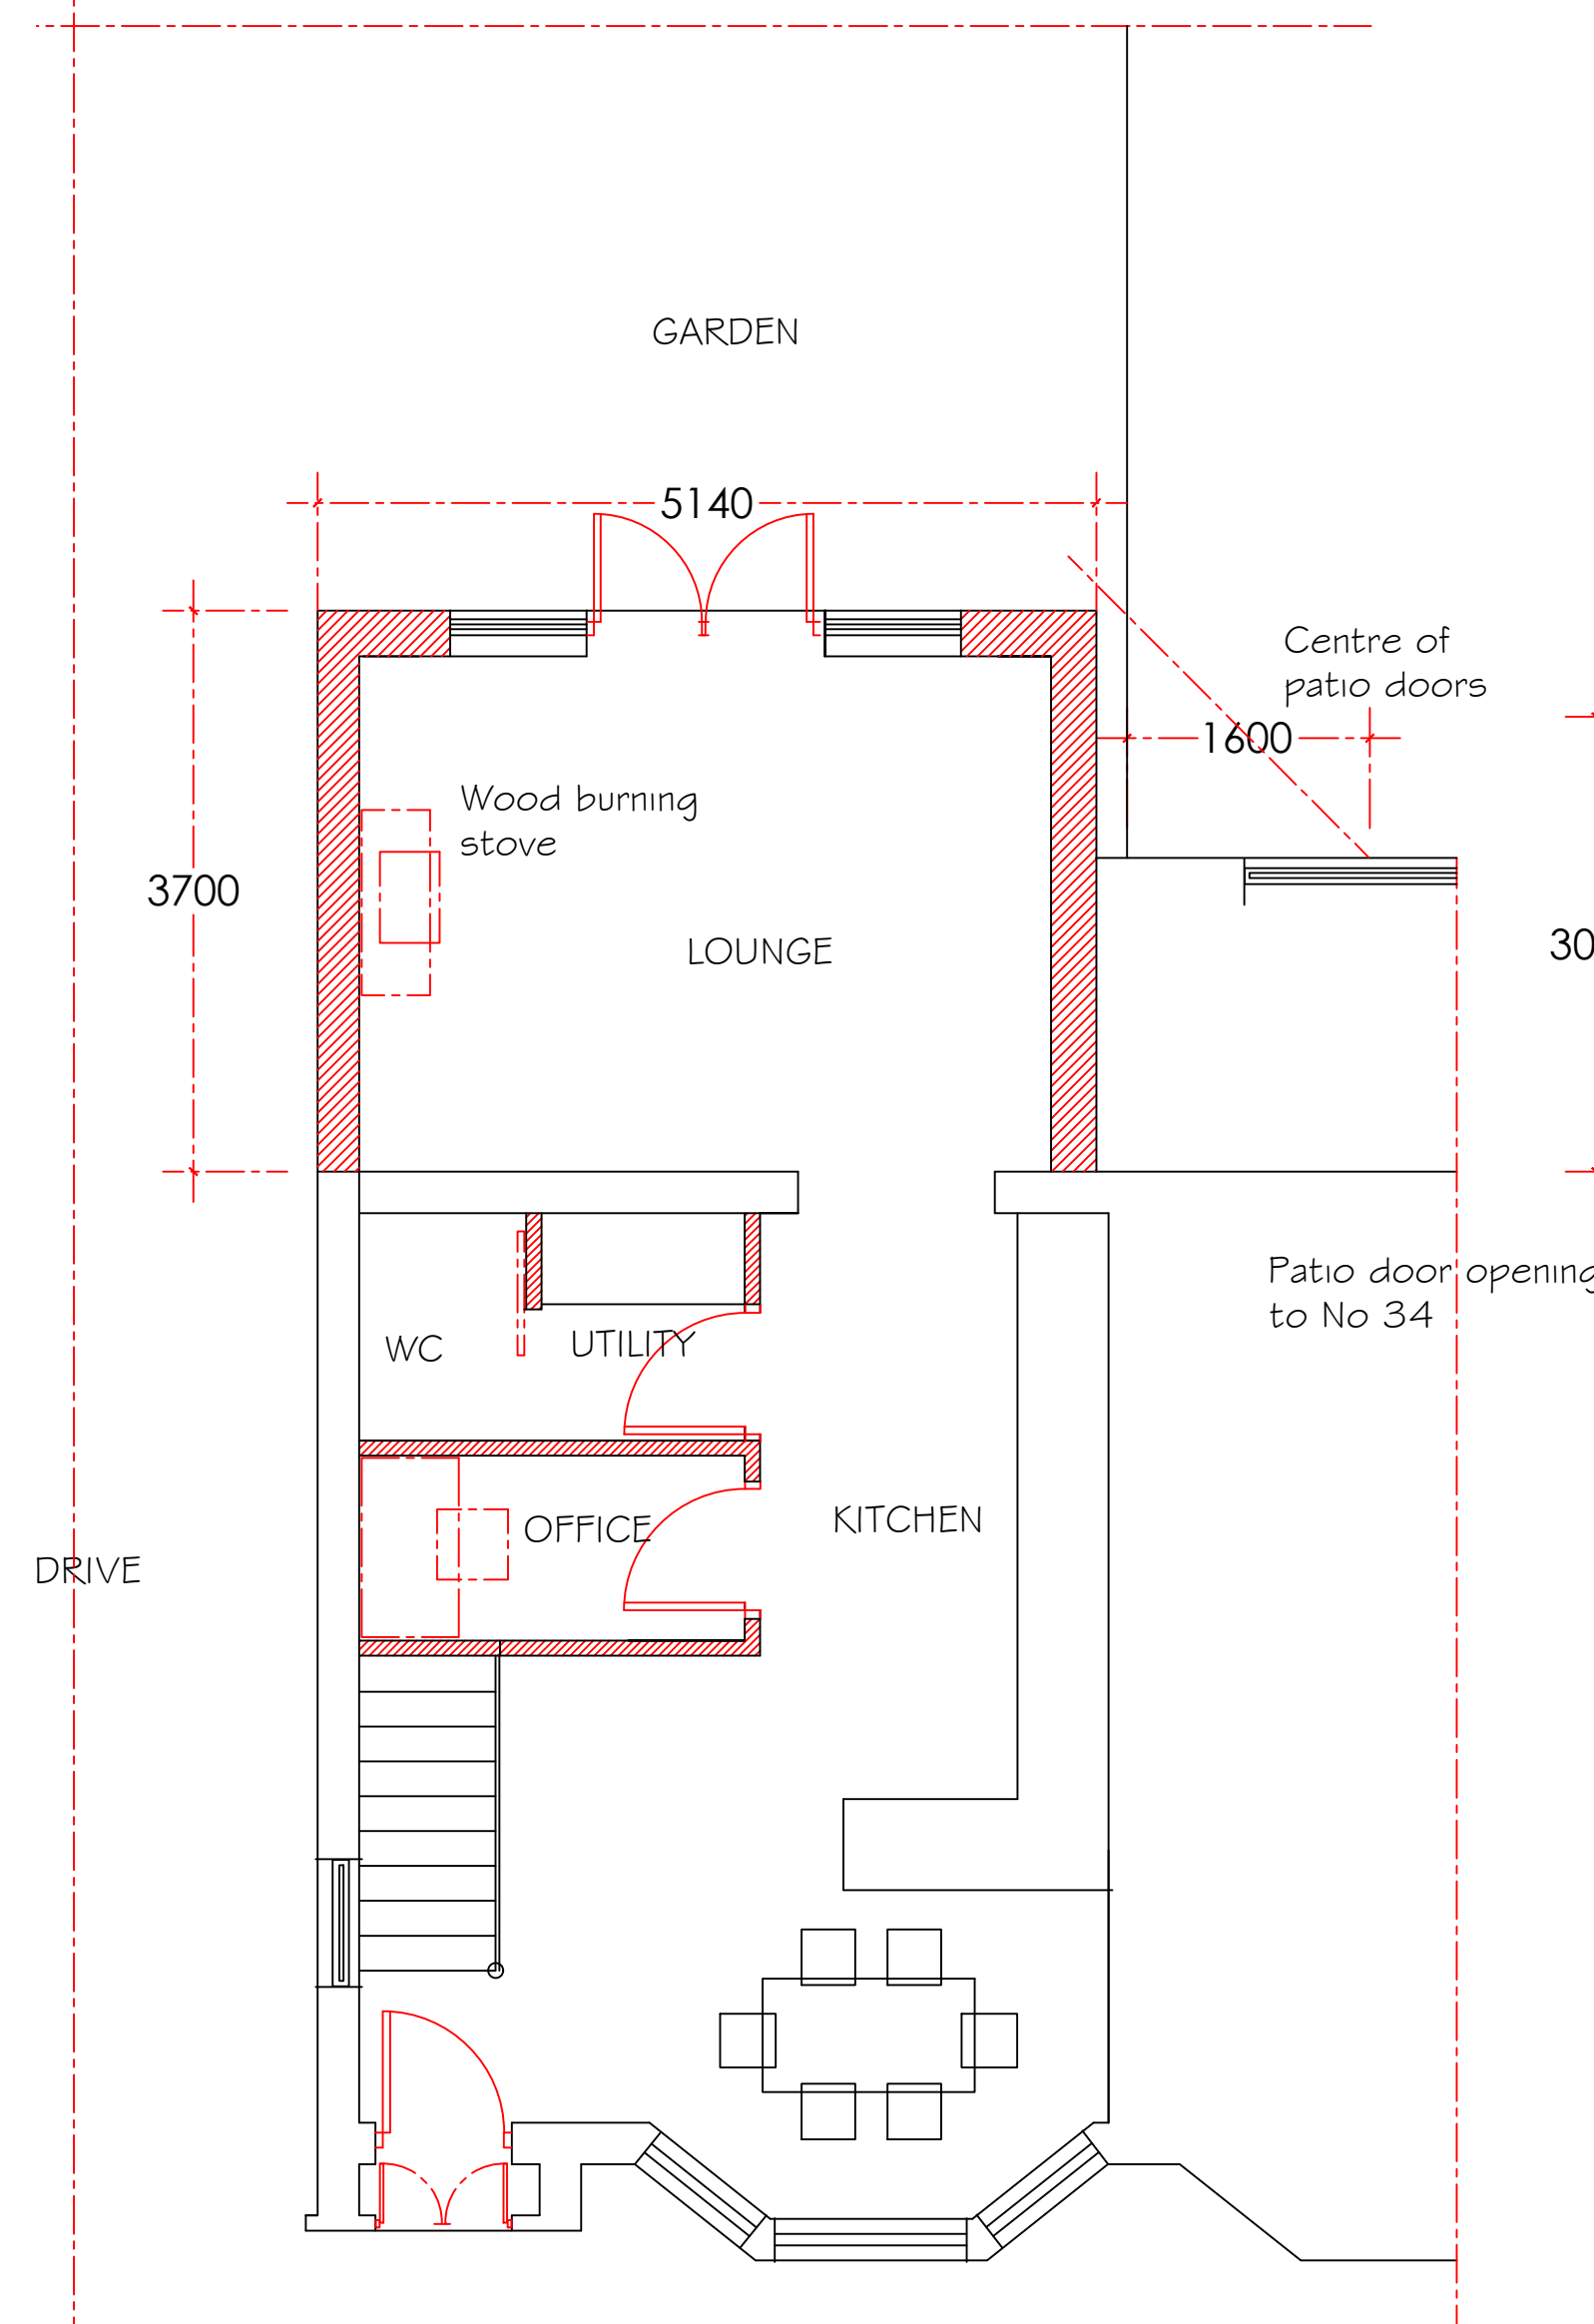

PROPOSED GROUND FLOOR PLAN

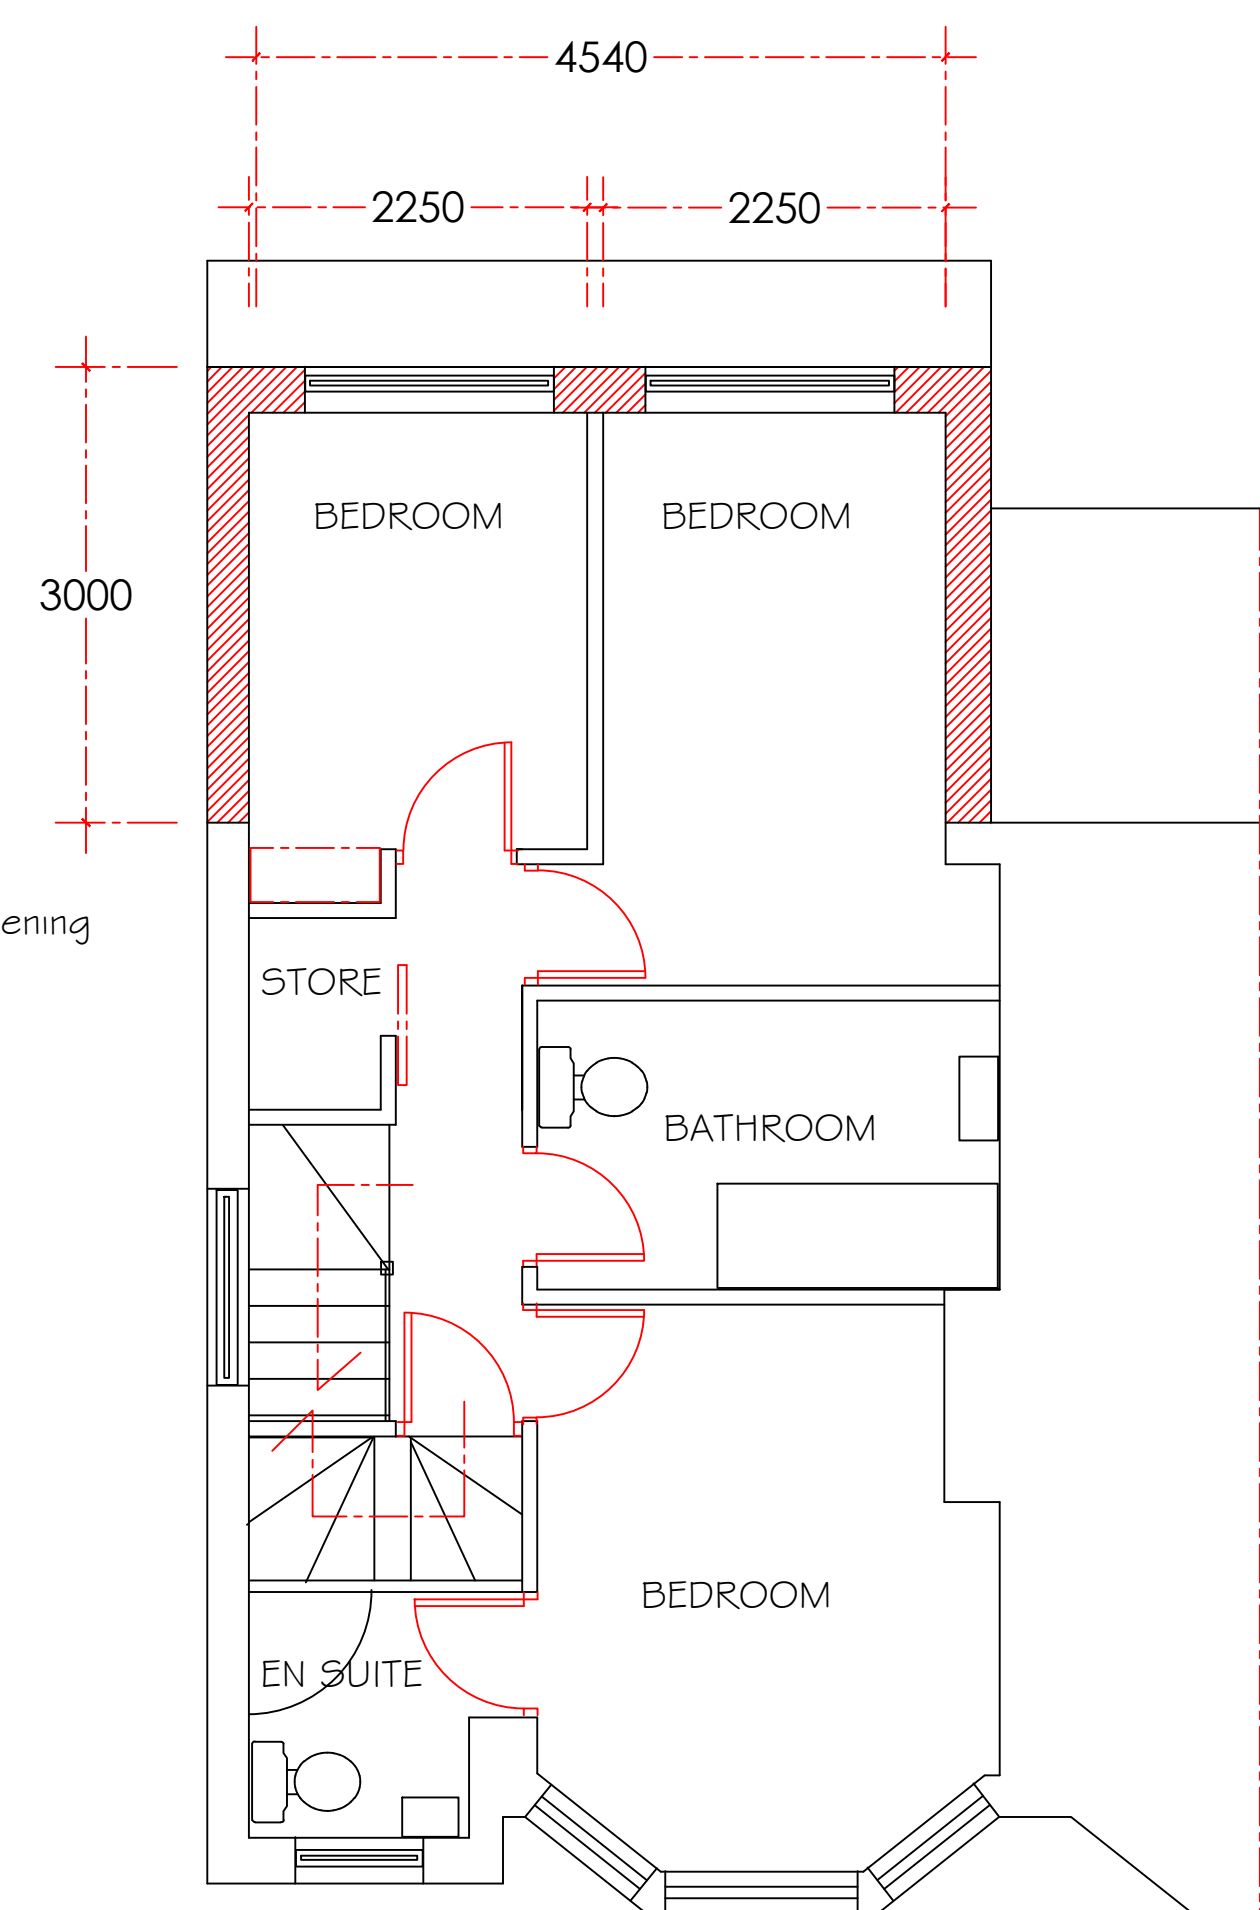

PROPOSED FIRST FLOOR PLAN

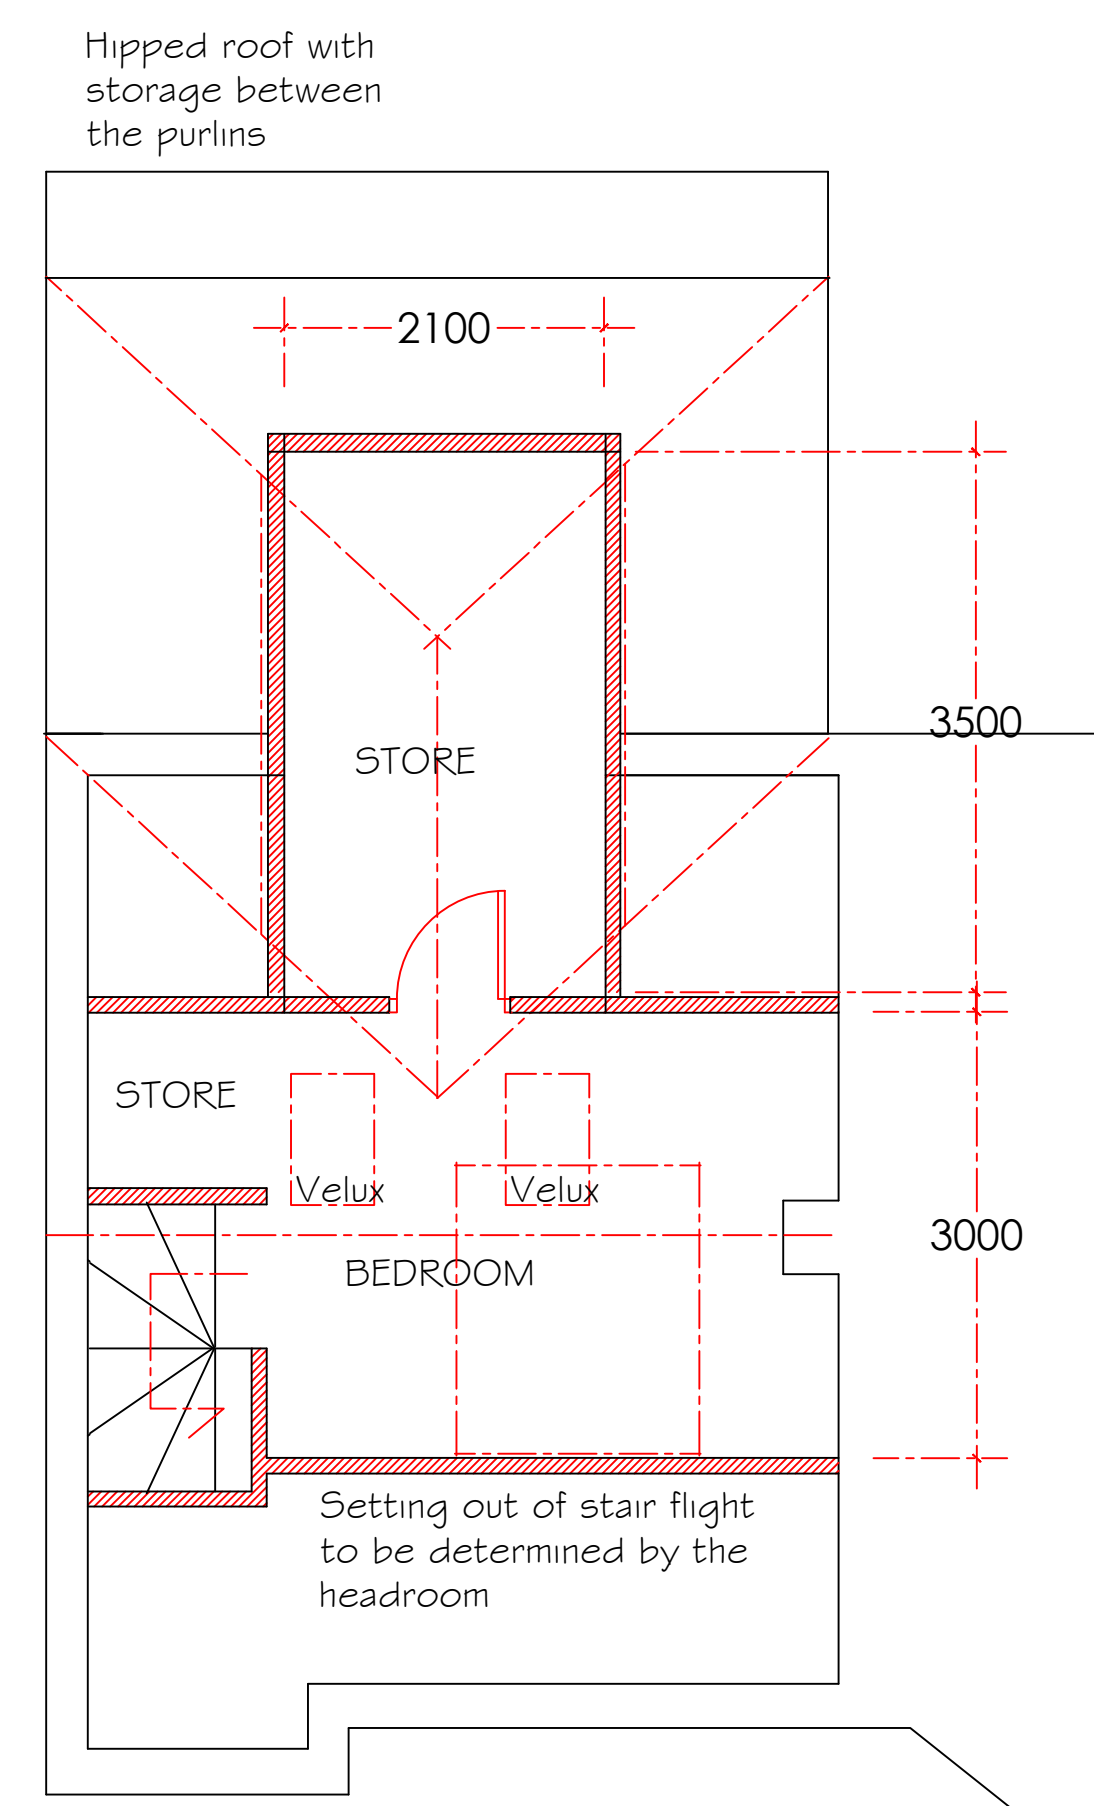

PROPOSED LOFT PLAN

PROPOSED TWO STOREY
REAR EXTENSION

36 CHESTERBROOK
RIBCHESTER
LANCASHIRE

PROPOSED PLANS &
ELEVATIONS

PHD/MD/200 1:50
JUNE 2018