


H E AIREY & SONS, THORNLEY HALL FARM – PLAN 2

PROPOSAL TO CONSTRUCT LEAN-TO EXTENSIONS TO LIVESTOCK BUILDING – SITE PLAN


SCALE 1 : 2500

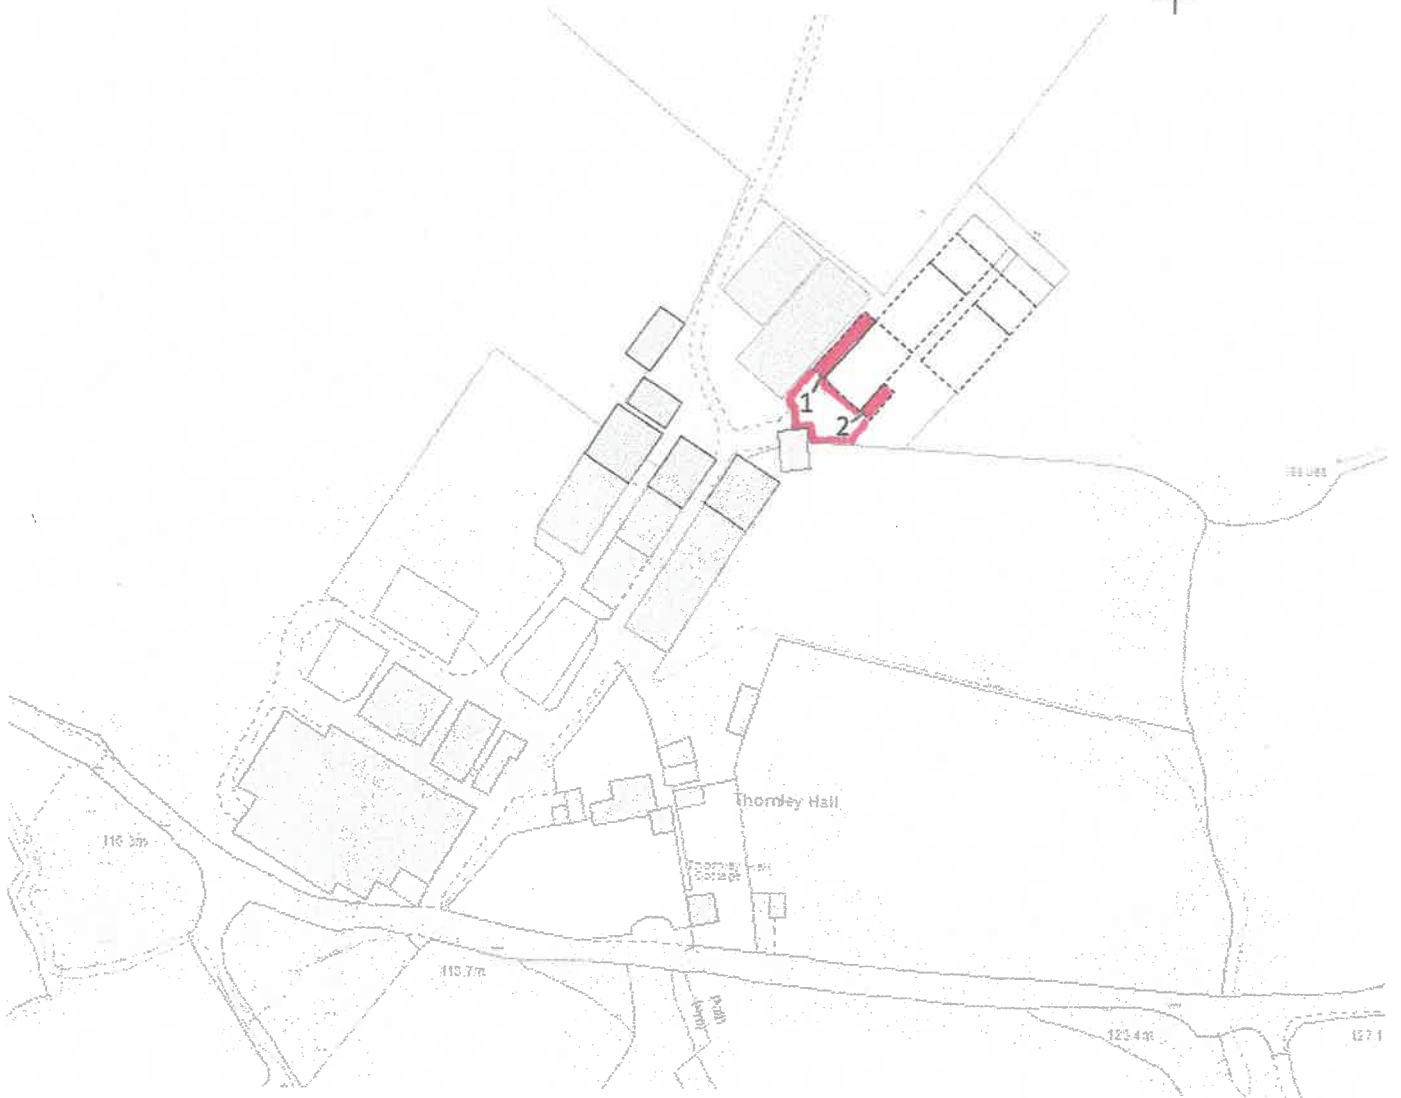

H E AIREY & SONS, THORNLEY HALL FARM – PLAN 1

PROPOSAL TO CONSTRUCT LEAN-TO EXTENTIONS TO LIVESTOCK BUILDINGS – FARM PLAN

NOT TO SCALE

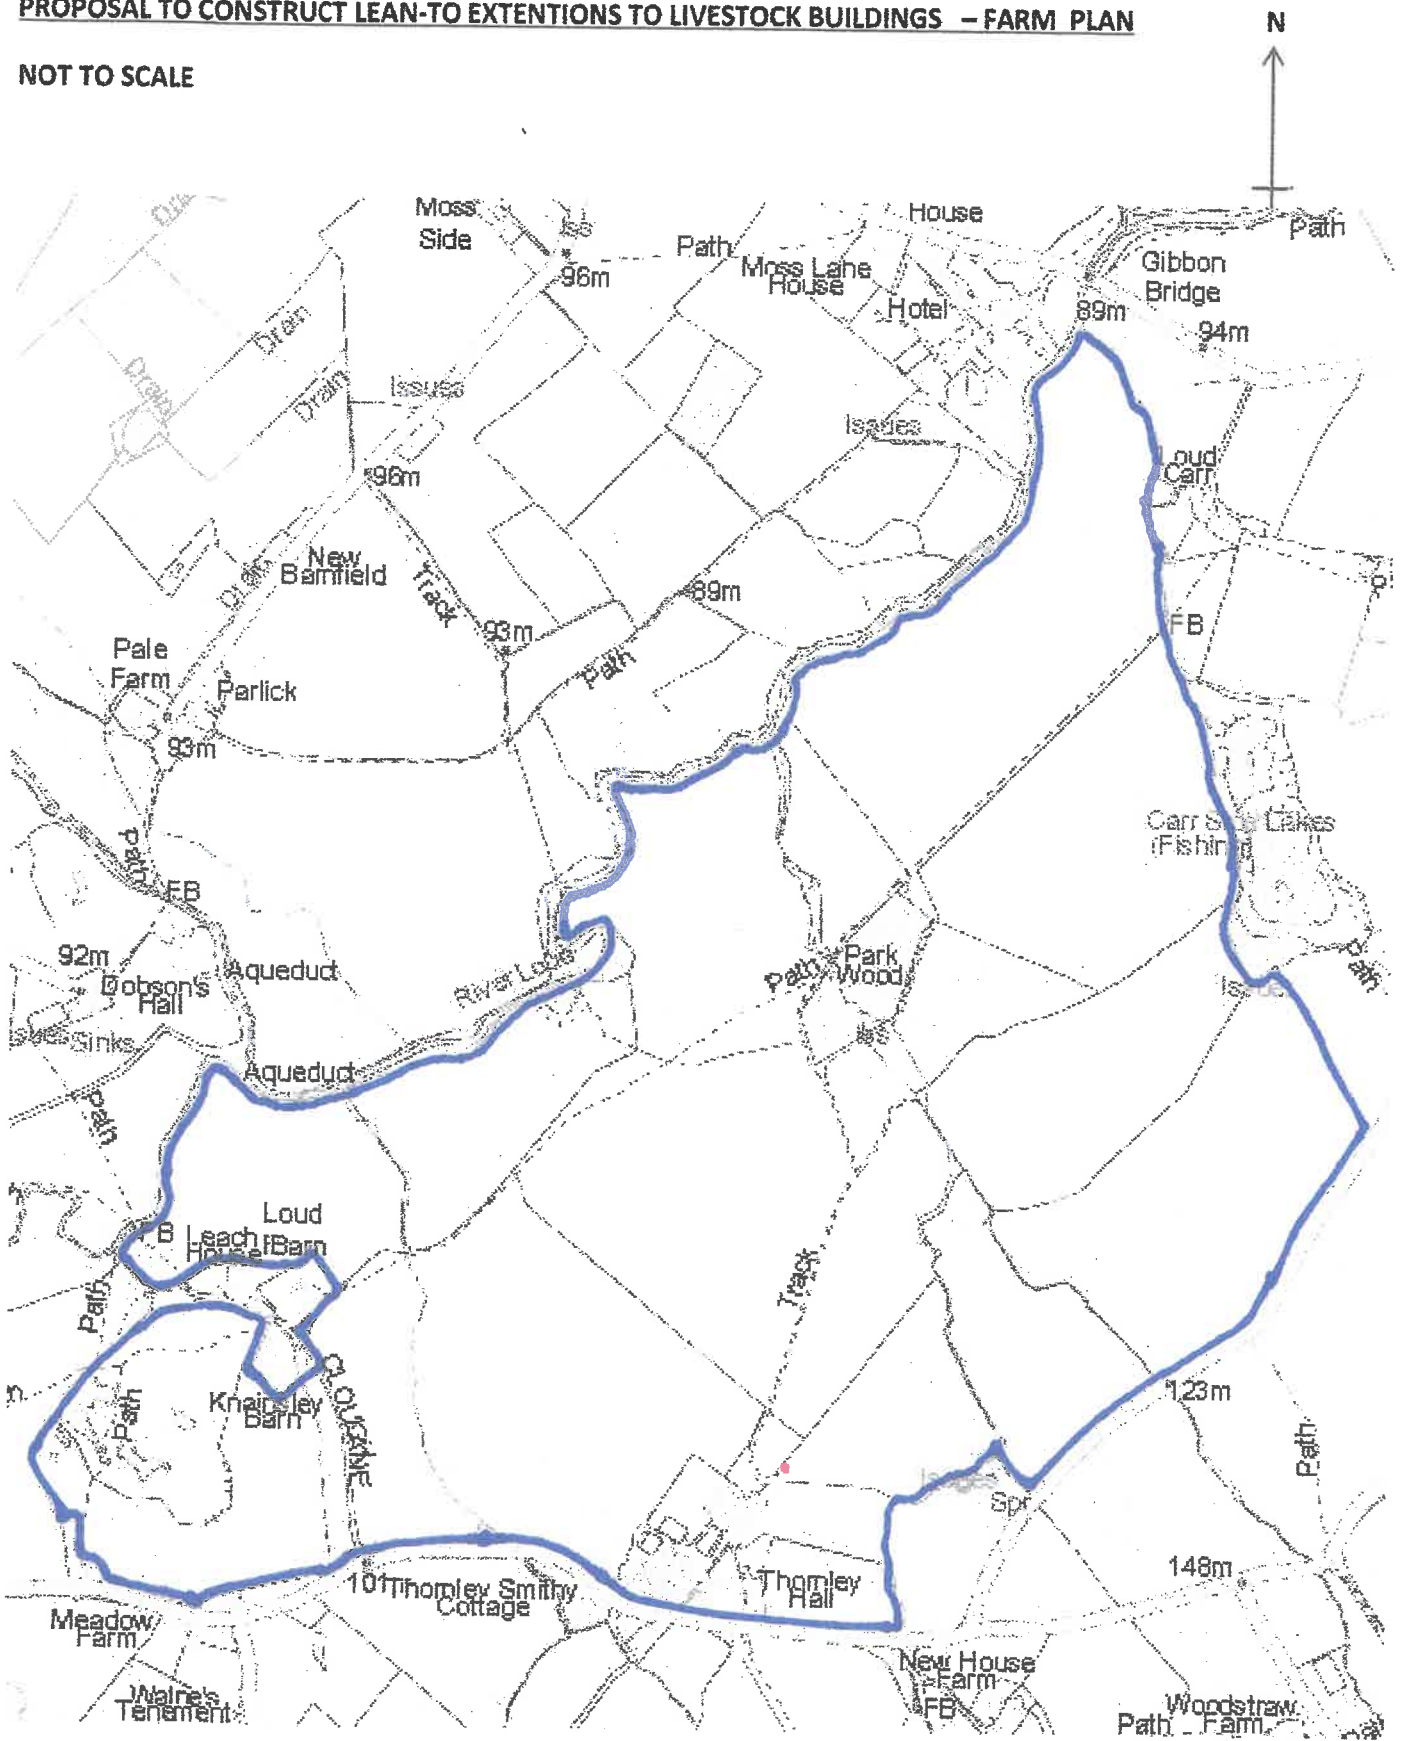


H E AIREY & SONS, THORNLEY HALL FARM – PLAN 3


PROPOSAL TO CONSTRUCT LEAN-TO EXTENSIONS TO LIVESTOCK BUILDING – ELEVATIONS

SCALE 1 : 200


NORTH WEST ELEVATION 1

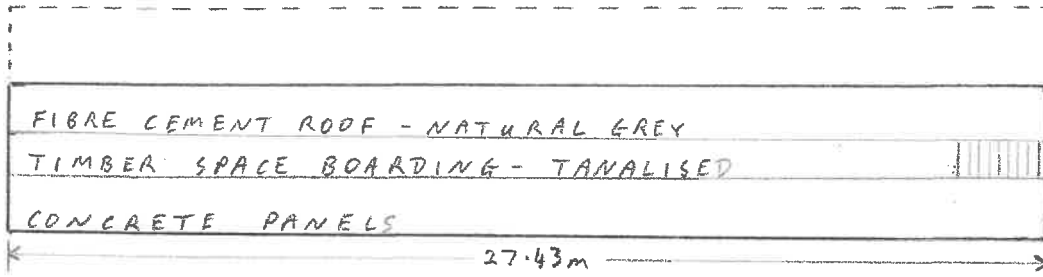


SOUTH EAST ELEVATION 2

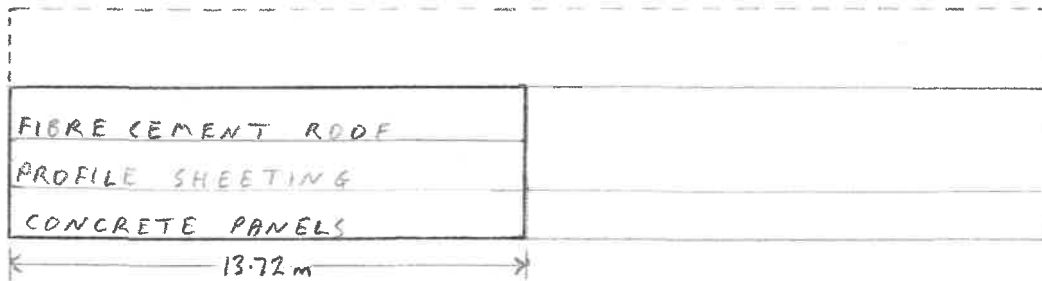

SOUTH WEST ELEVATION 1 and 2

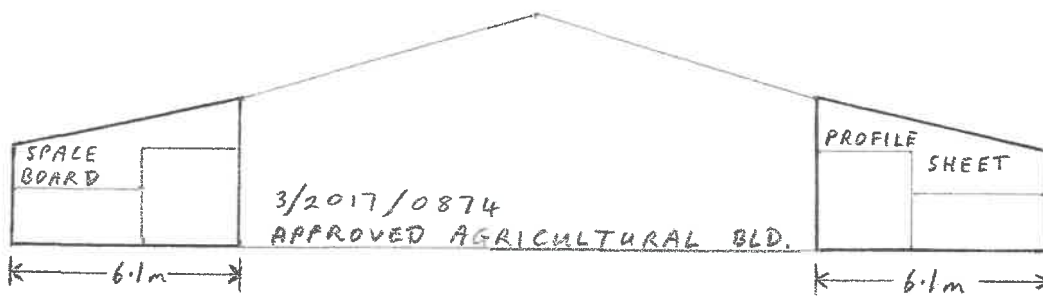


NORTH EAST ELEVATION 2 and 1

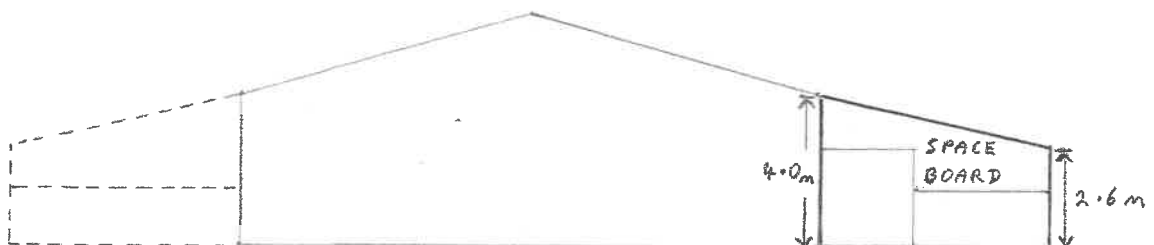

H E AIREY & SONS, THORNLEY HALL FARM – PLAN 4

PROPOSED LEAN-TO EXTENSIONS TO LIVESTOCK BUILDING – FLOOR PLAN

SCALE 1 : 200

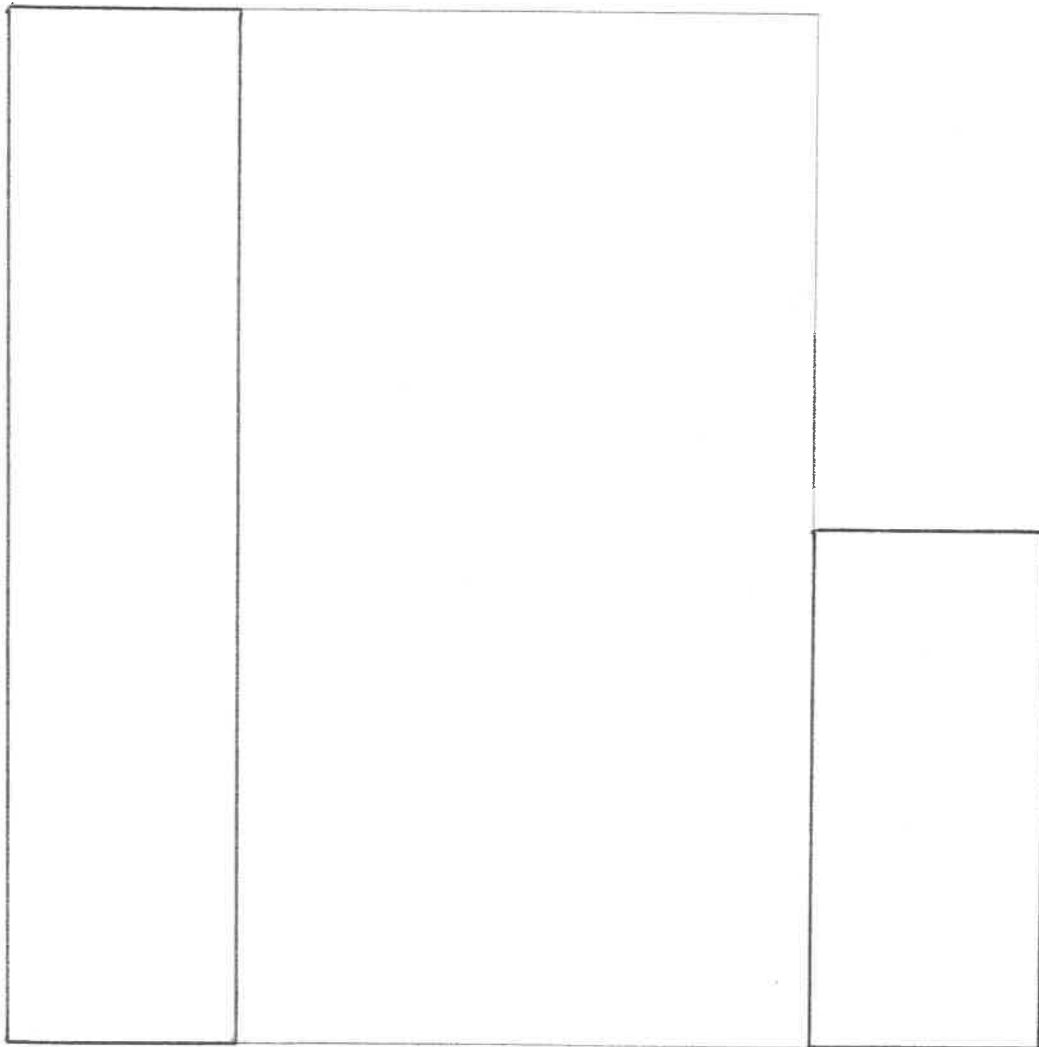

H E AIREY & SONS, THORNLEY HALL FARM – PLAN 5

PROPOSED LEAN-TO EXTENSIONS TO LIVESTOCK BUILDING – ROOF PLAN

SCALE 1 : 200

