


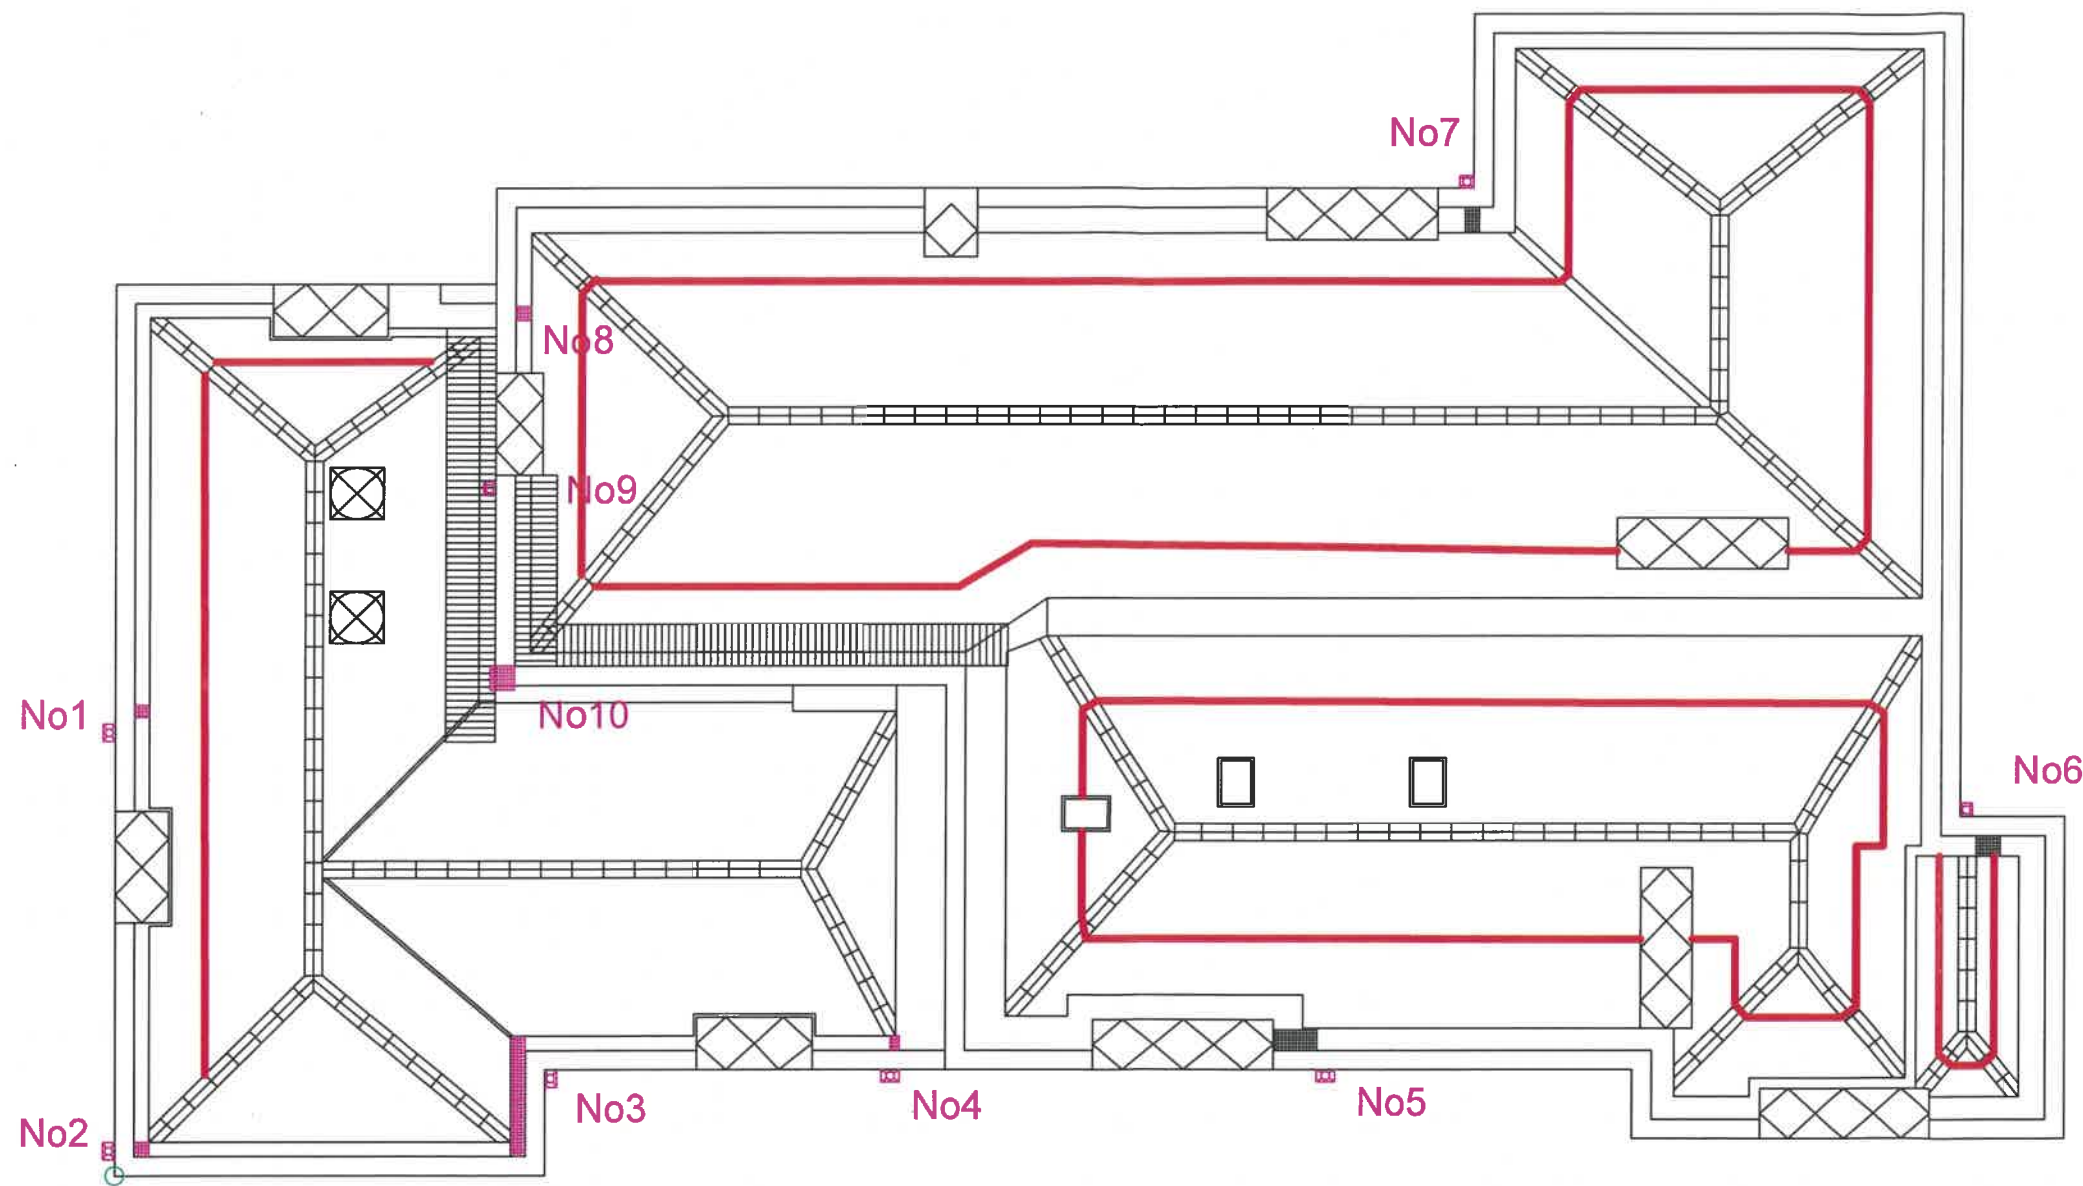

320180886P

General Notes

Key:

Tapsco slates ———
Drainage ———

Project	ROOF-PLAN	Sheet
Date	01-10-18	1
Scale	1:100	