


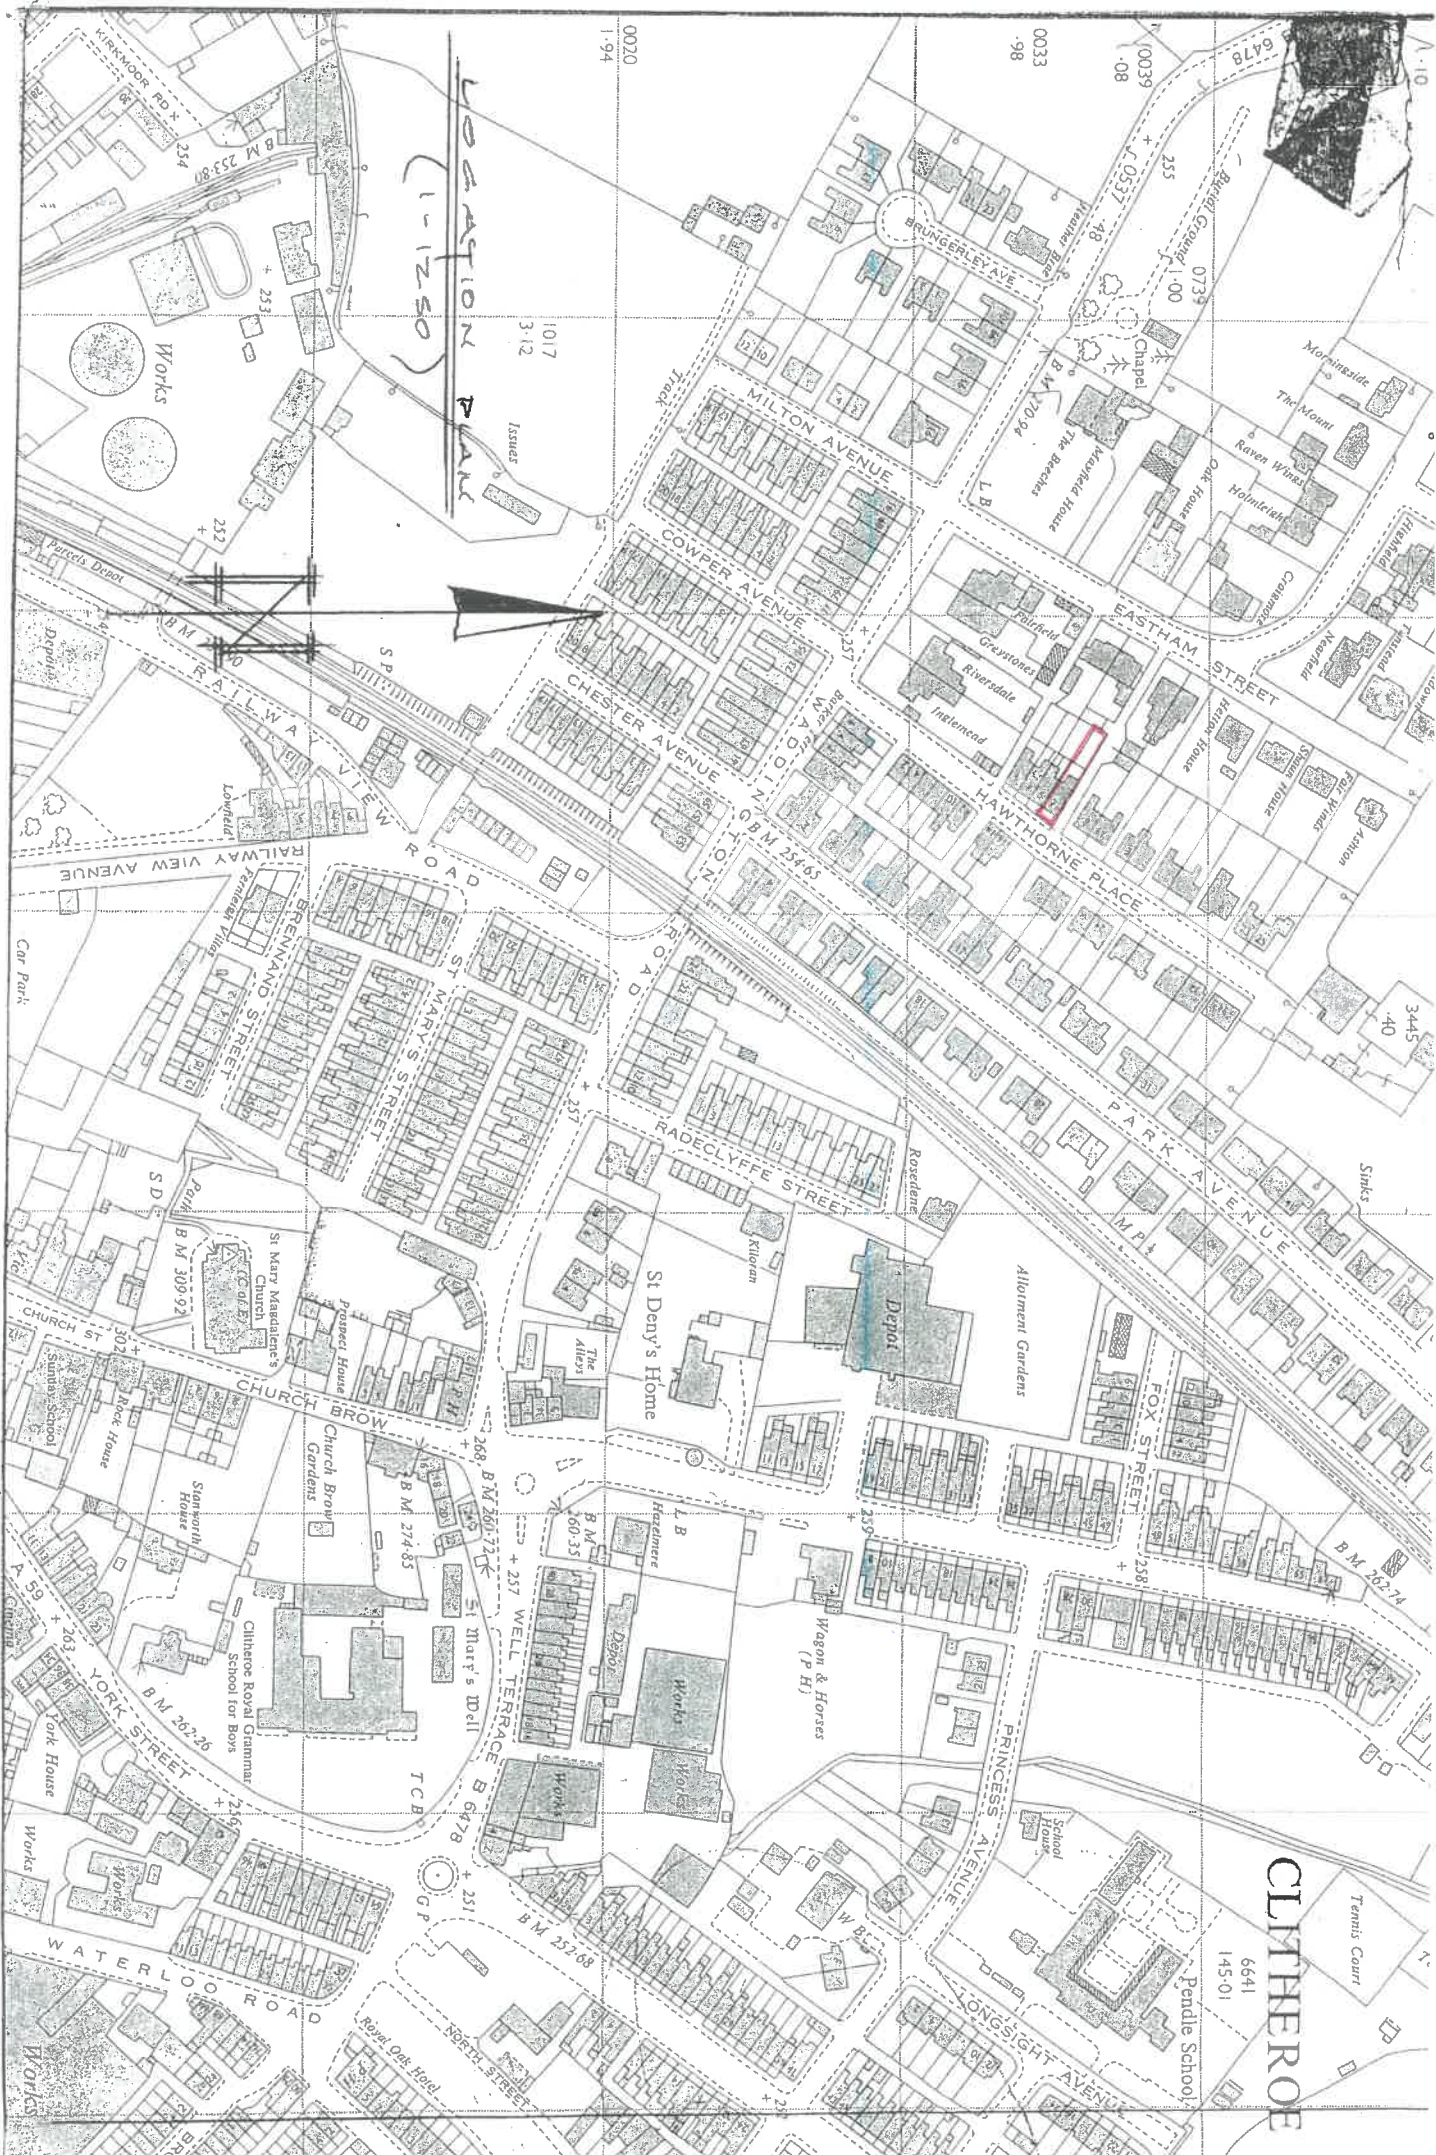



CLITHEROE

6641
145-01

Neighbouring Garage Roof

West Elevation

Neighbouring Garage Roof

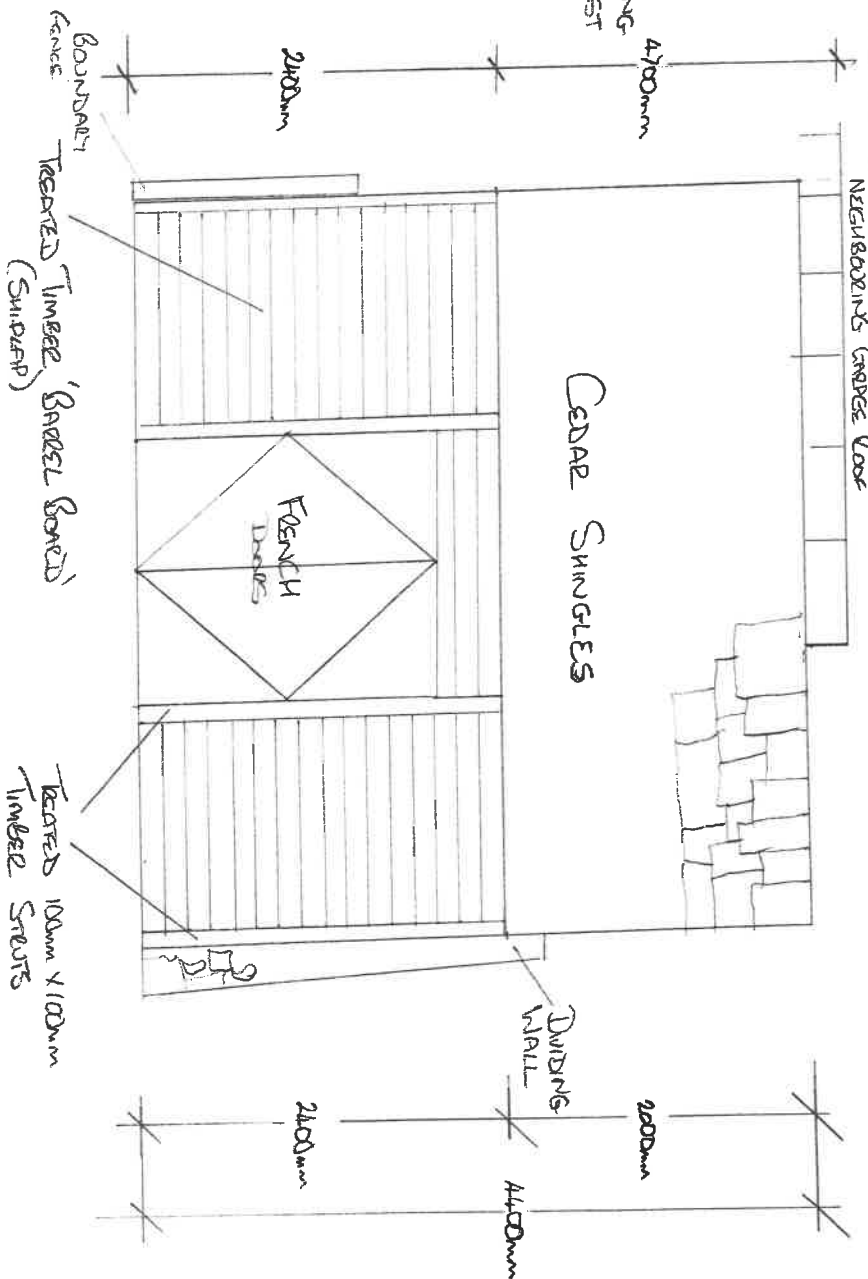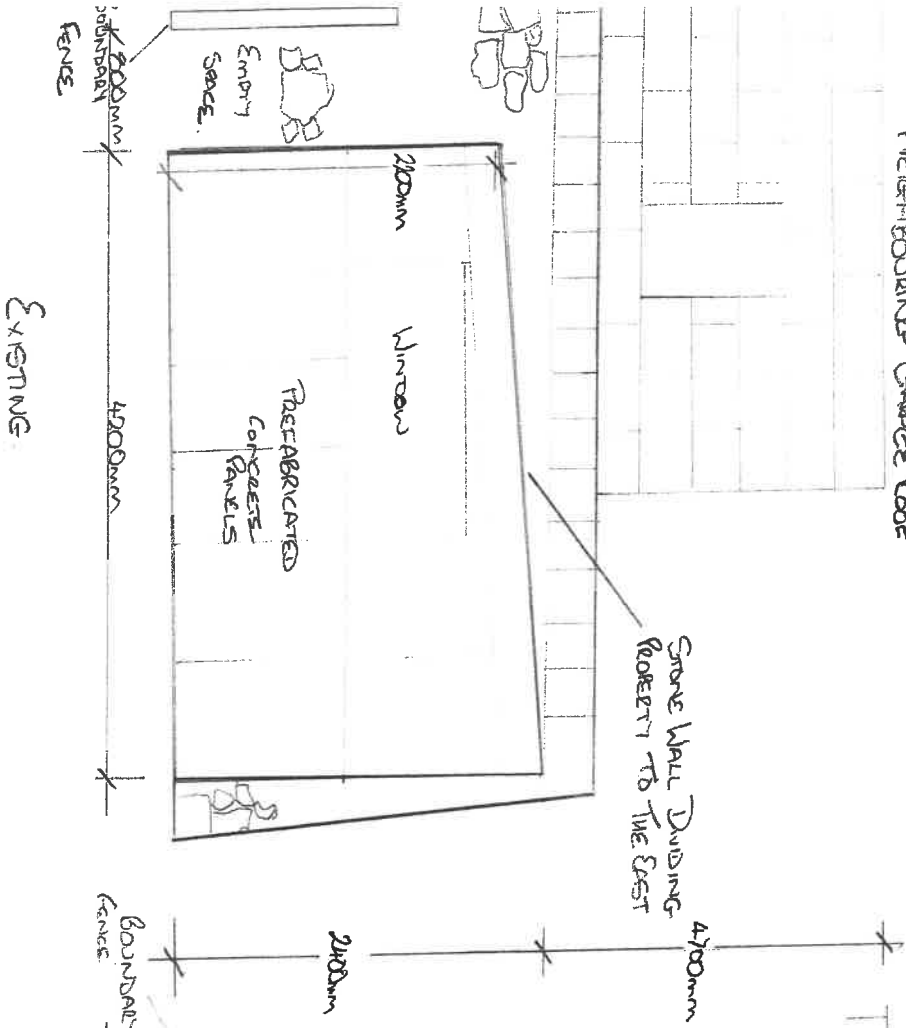


Scale 1:50


Mr Dan Driver
7 Hawthorne Place
Clitheroe
BB7 2HU
Renovation of
existing garage
Conversion from
Concrete to Timber

EAST ELEVATION

EXISTING

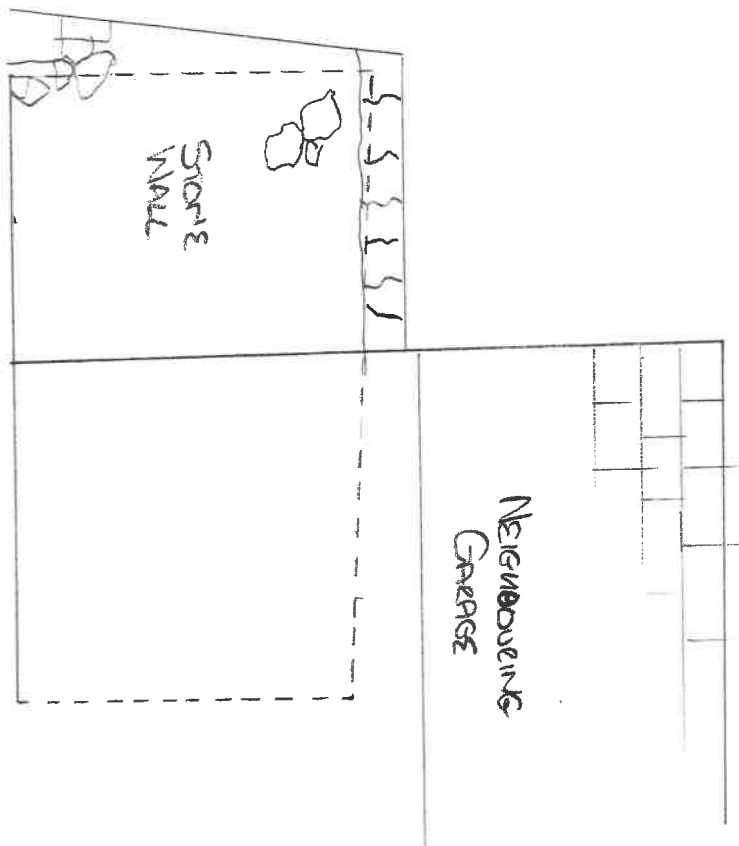



PROPOSED

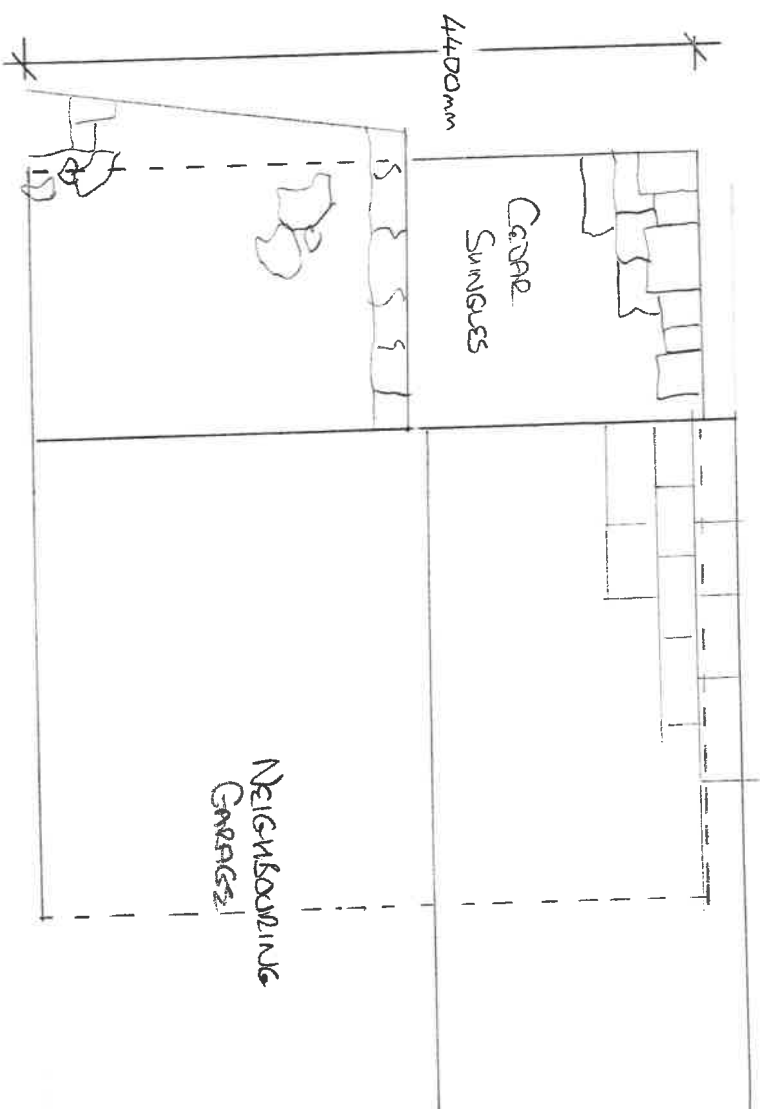

Scale 1:50

Mr Dan Driver
7 Hawthorne Place
Clitheroe
BB7 2HU
Renovation of
existing garage
Conversion from
Concrete to Timber

PLAN ELEVATION

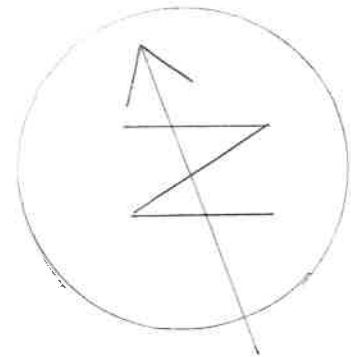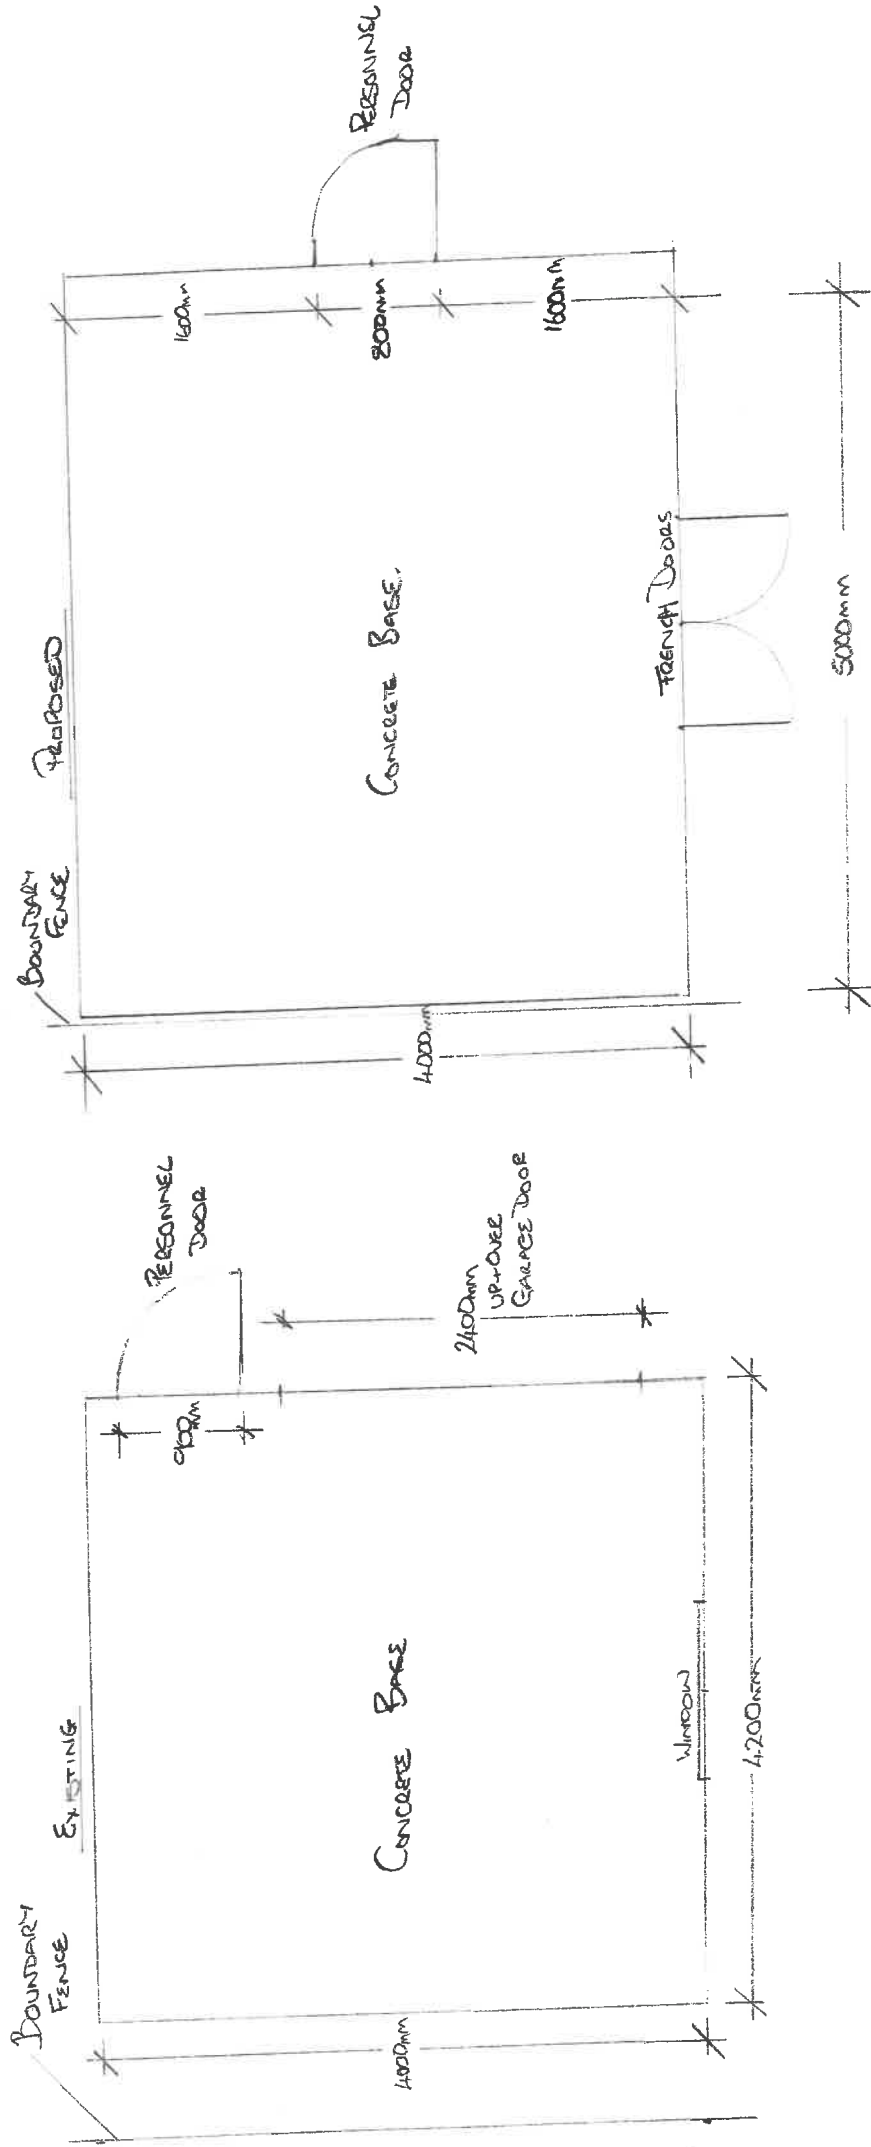


SCALE 1:50

Mr Dan Driver
7 Hawthorne Place
Clitheroe
BB7 2HU

Renovation of
existing garage
Conversion from
Concrete to Timber

SOUTH ELEVATION

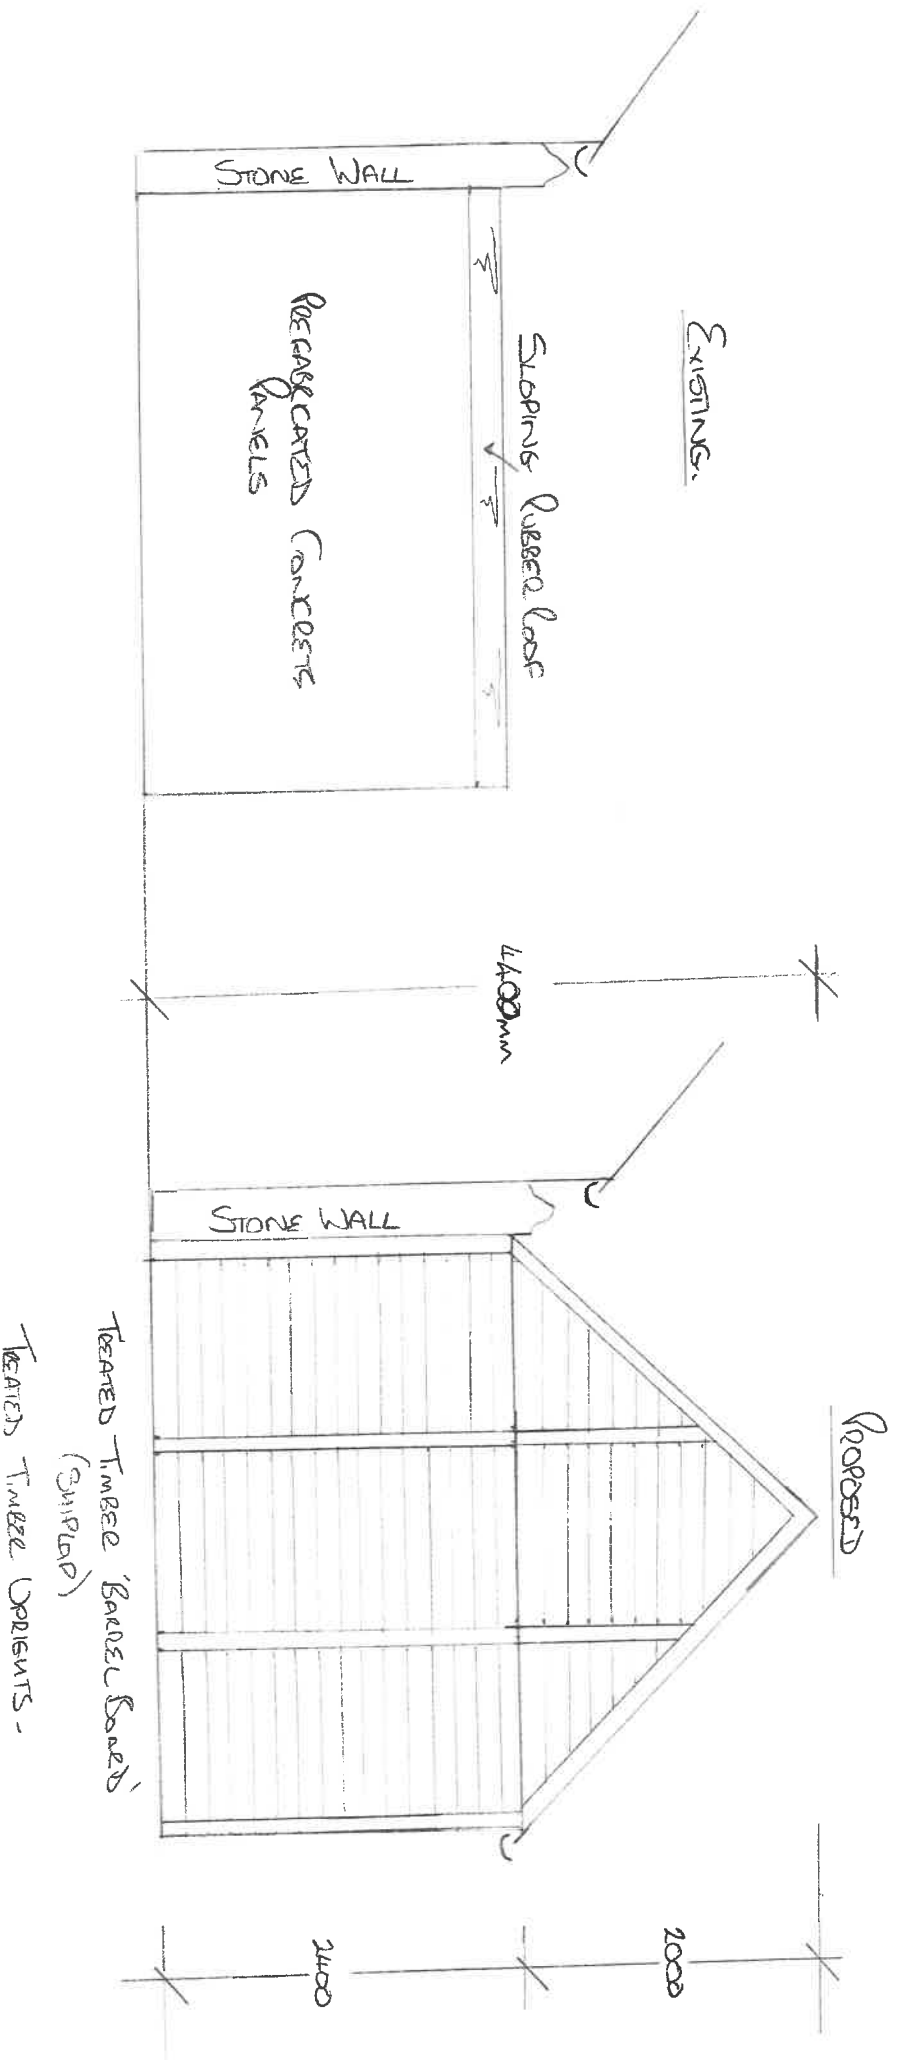


Mr Dan Driver
7 Hawthorne Place
Clitheroe
BB7 2HU

Renovation of
existing garage
Conversion from
Concrete to Timber

North Elevation

PROPOSED

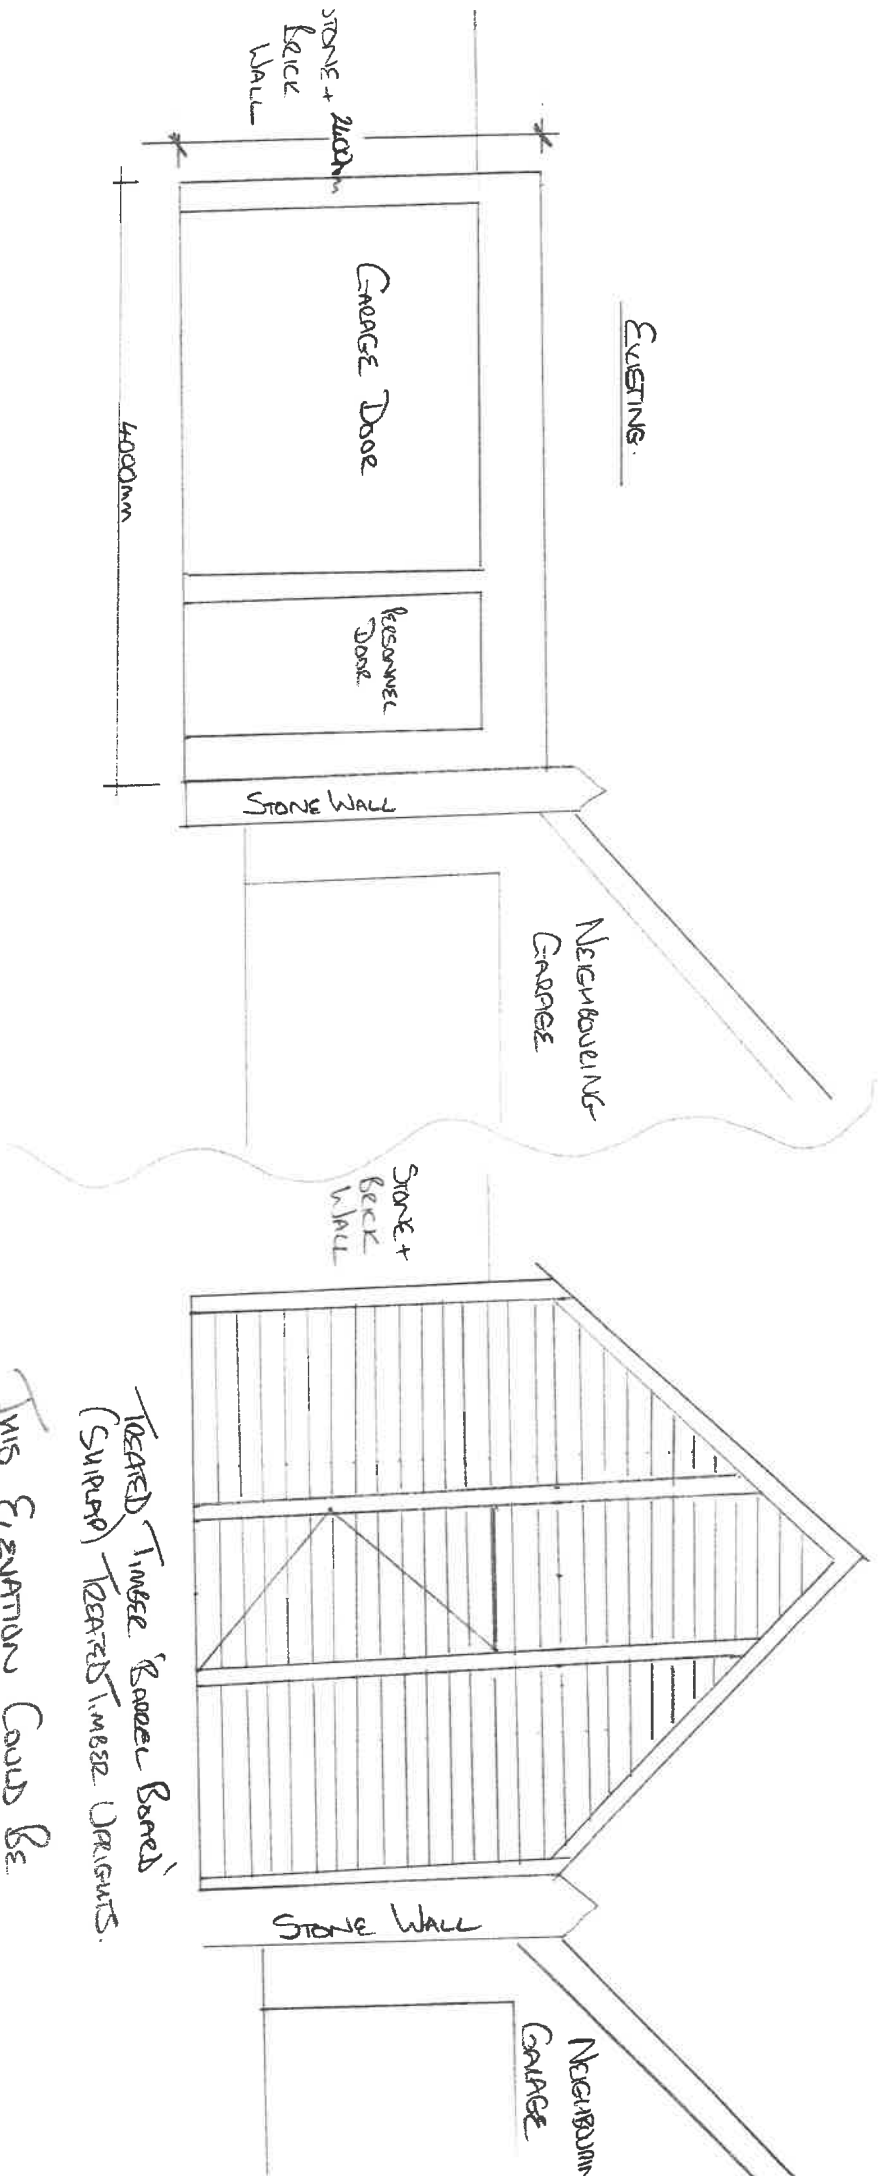

TREATED TIMBER RAFTER BONES
(SHIPPIED) TREATED TIMBER UPRIGITS.

THIS ELEVATION COULD BE
PAINTED CREAM TO MATCH THE
LOCAL BUILDINGS

Scale = 1:50

Mr Dan Driver
7 Hawthorne Place
Clitheroe
BB7 2HU

Renovation of
existing garage
Conversion from
Concrete to Timber

7 Hawthorne Place Garage



Existing West Elevation



Proposed
Augmented Reality Images



