



Front Elevation




Side Elevation

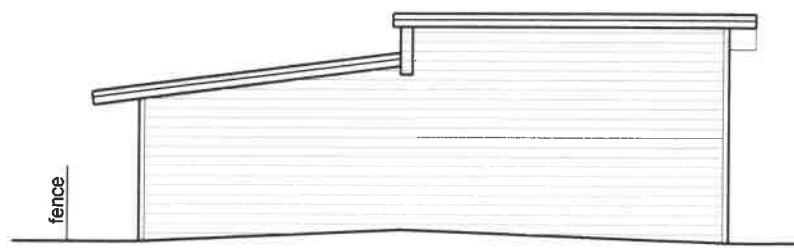

Rear Elevation

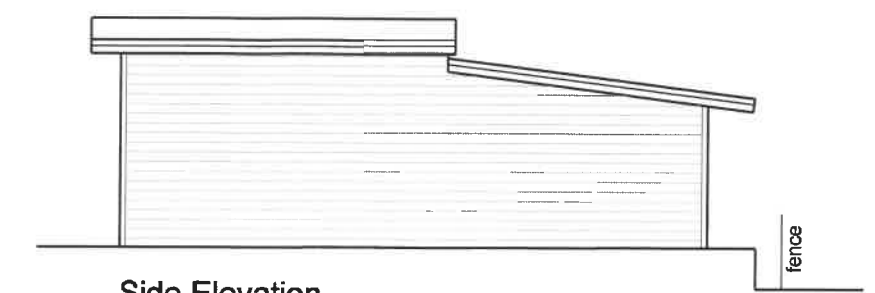

Side Elevation

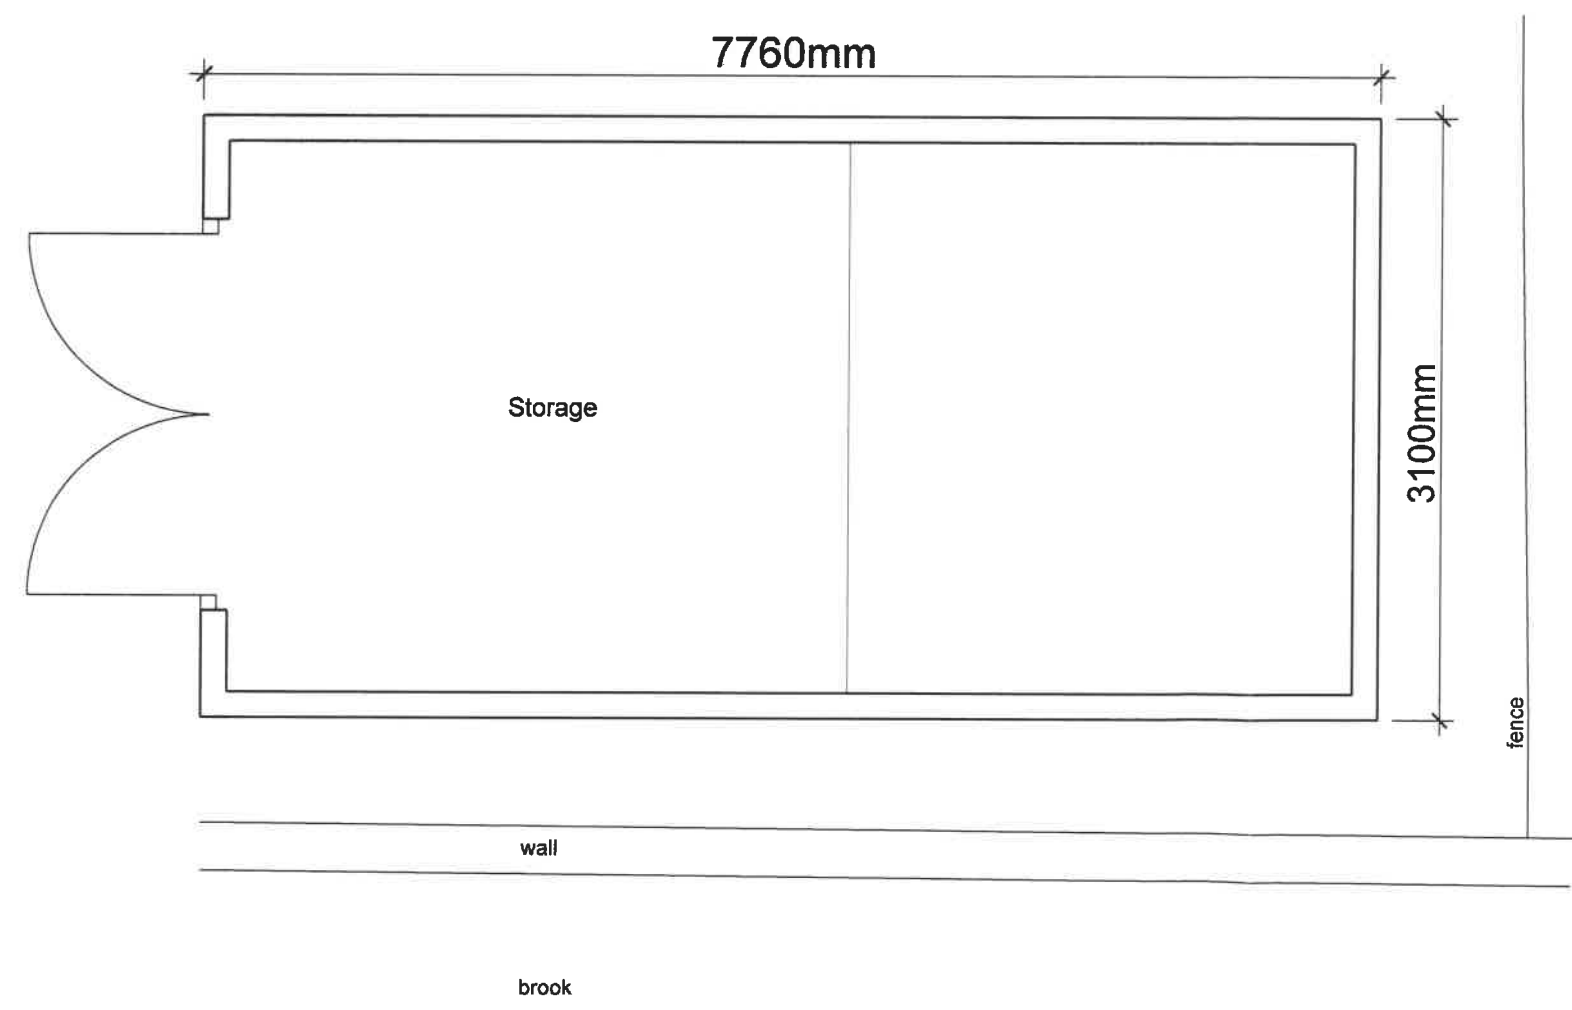

Ground Floor Plan


320180897P

Proposed Alterations to the Store Building at Manor House Chatburn


Existing Plan and Elevations

1:50/ 1:100 @ A3 Sep 2018


SH2018 - 01

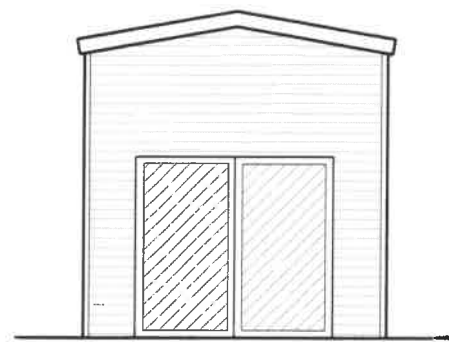


Front Elevation

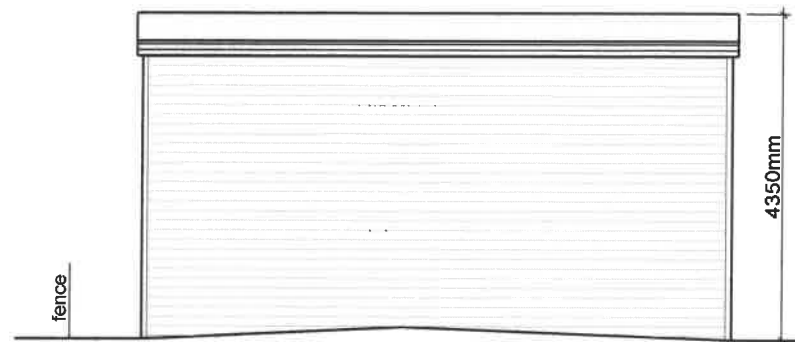


Side Elevation

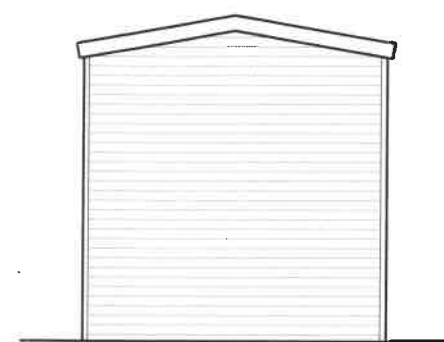

Rear Elevation

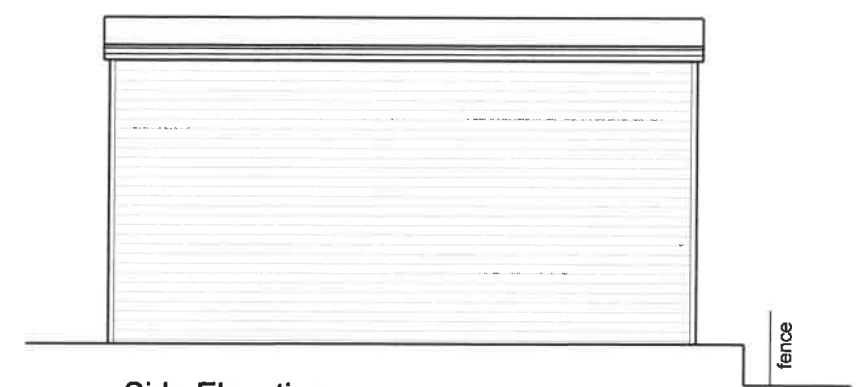

Side Elevation

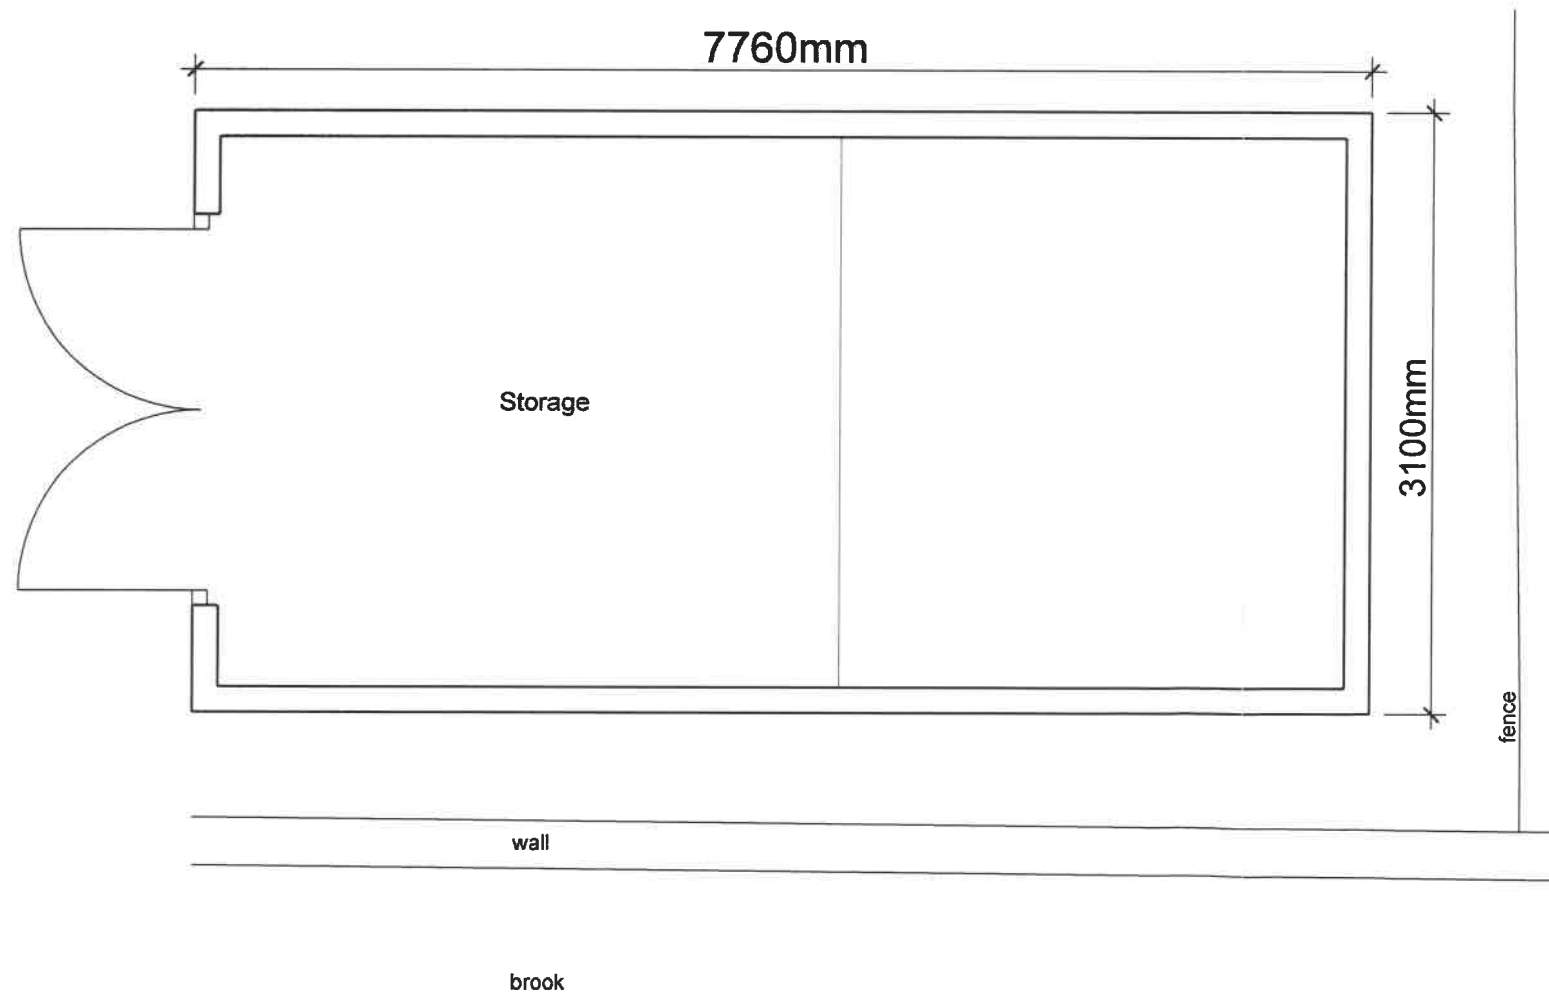

Ground Floor Plan

320180897P

Proposed Alterations to the
Store Building at
Manor House
Chatburn

Proposed Plan and Elevations

1:50/ 1:100 @ A3
Sep 2018

SH2018 - 02