


Copyright Pegasus Planning Group Ltd. Crown copyright. All rights reserved. Ordnance Survey Copyright. Licence number 100042093. Promap. Licence number 100020442. EmapSite. Licence number 0100031473. Standard OS licence rights conditions apply. Pegasus accepts no liability for any use of this document other than for its original purpose, or by the original client, or following Pegasus' express agreement to such use. T 01285 841717 www.pegasuspg.co.uk



0 3m

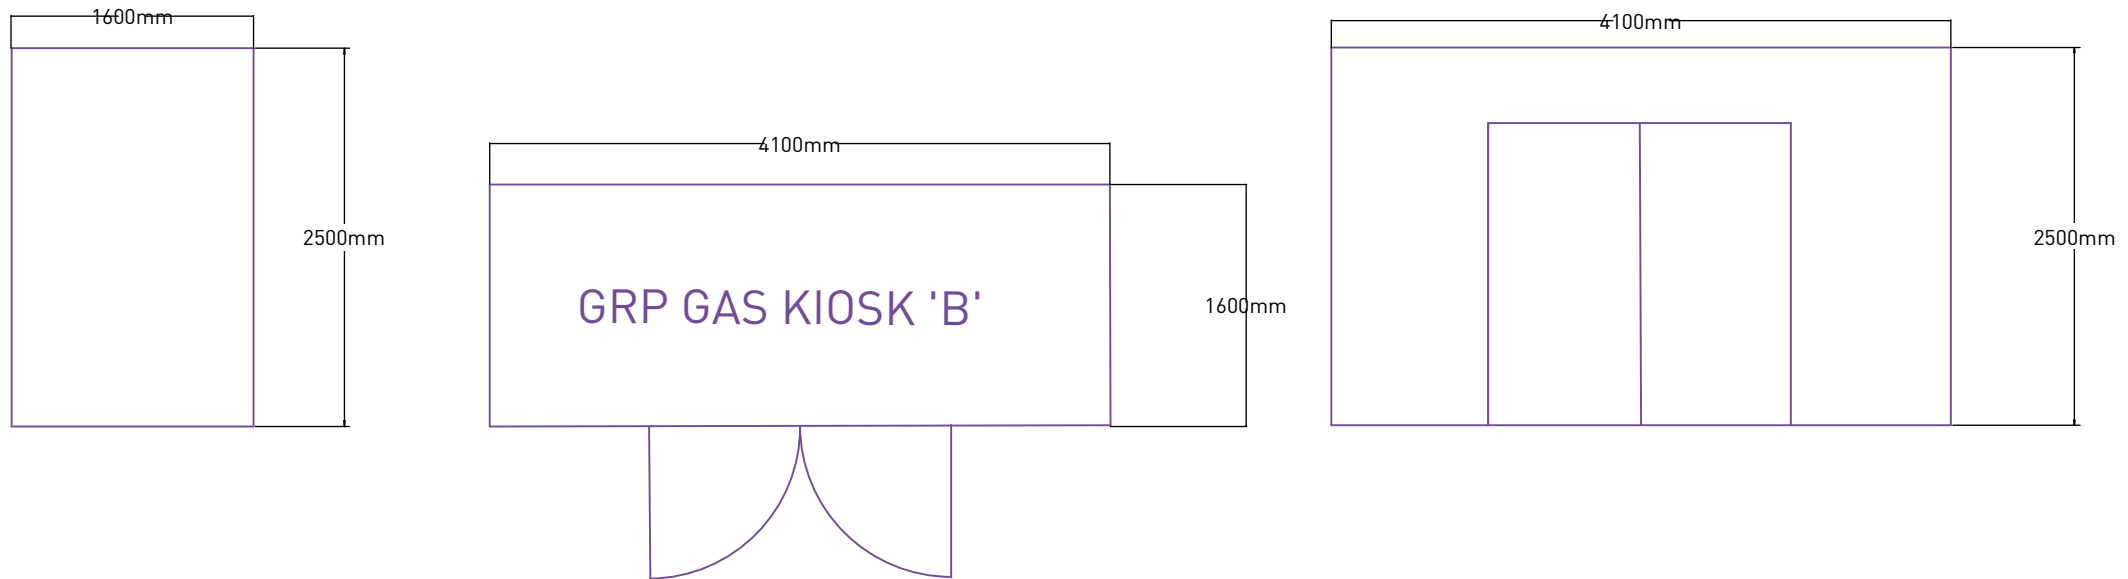

SHAWHOUSE, WHALLEY - GAS KIOSK 'B' ELEVATIONS