


Copyright Pegasus Planning Group Ltd. Crown copyright. All rights reserved. Ordnance Survey Copyright Licence number 100020442. Pegasus accepts no liability for any use of this document other than for its original purpose, or by the original client, or following Pegasus' express agreement to such use. 1 01285 84777 www.pegasuspg.co.uk

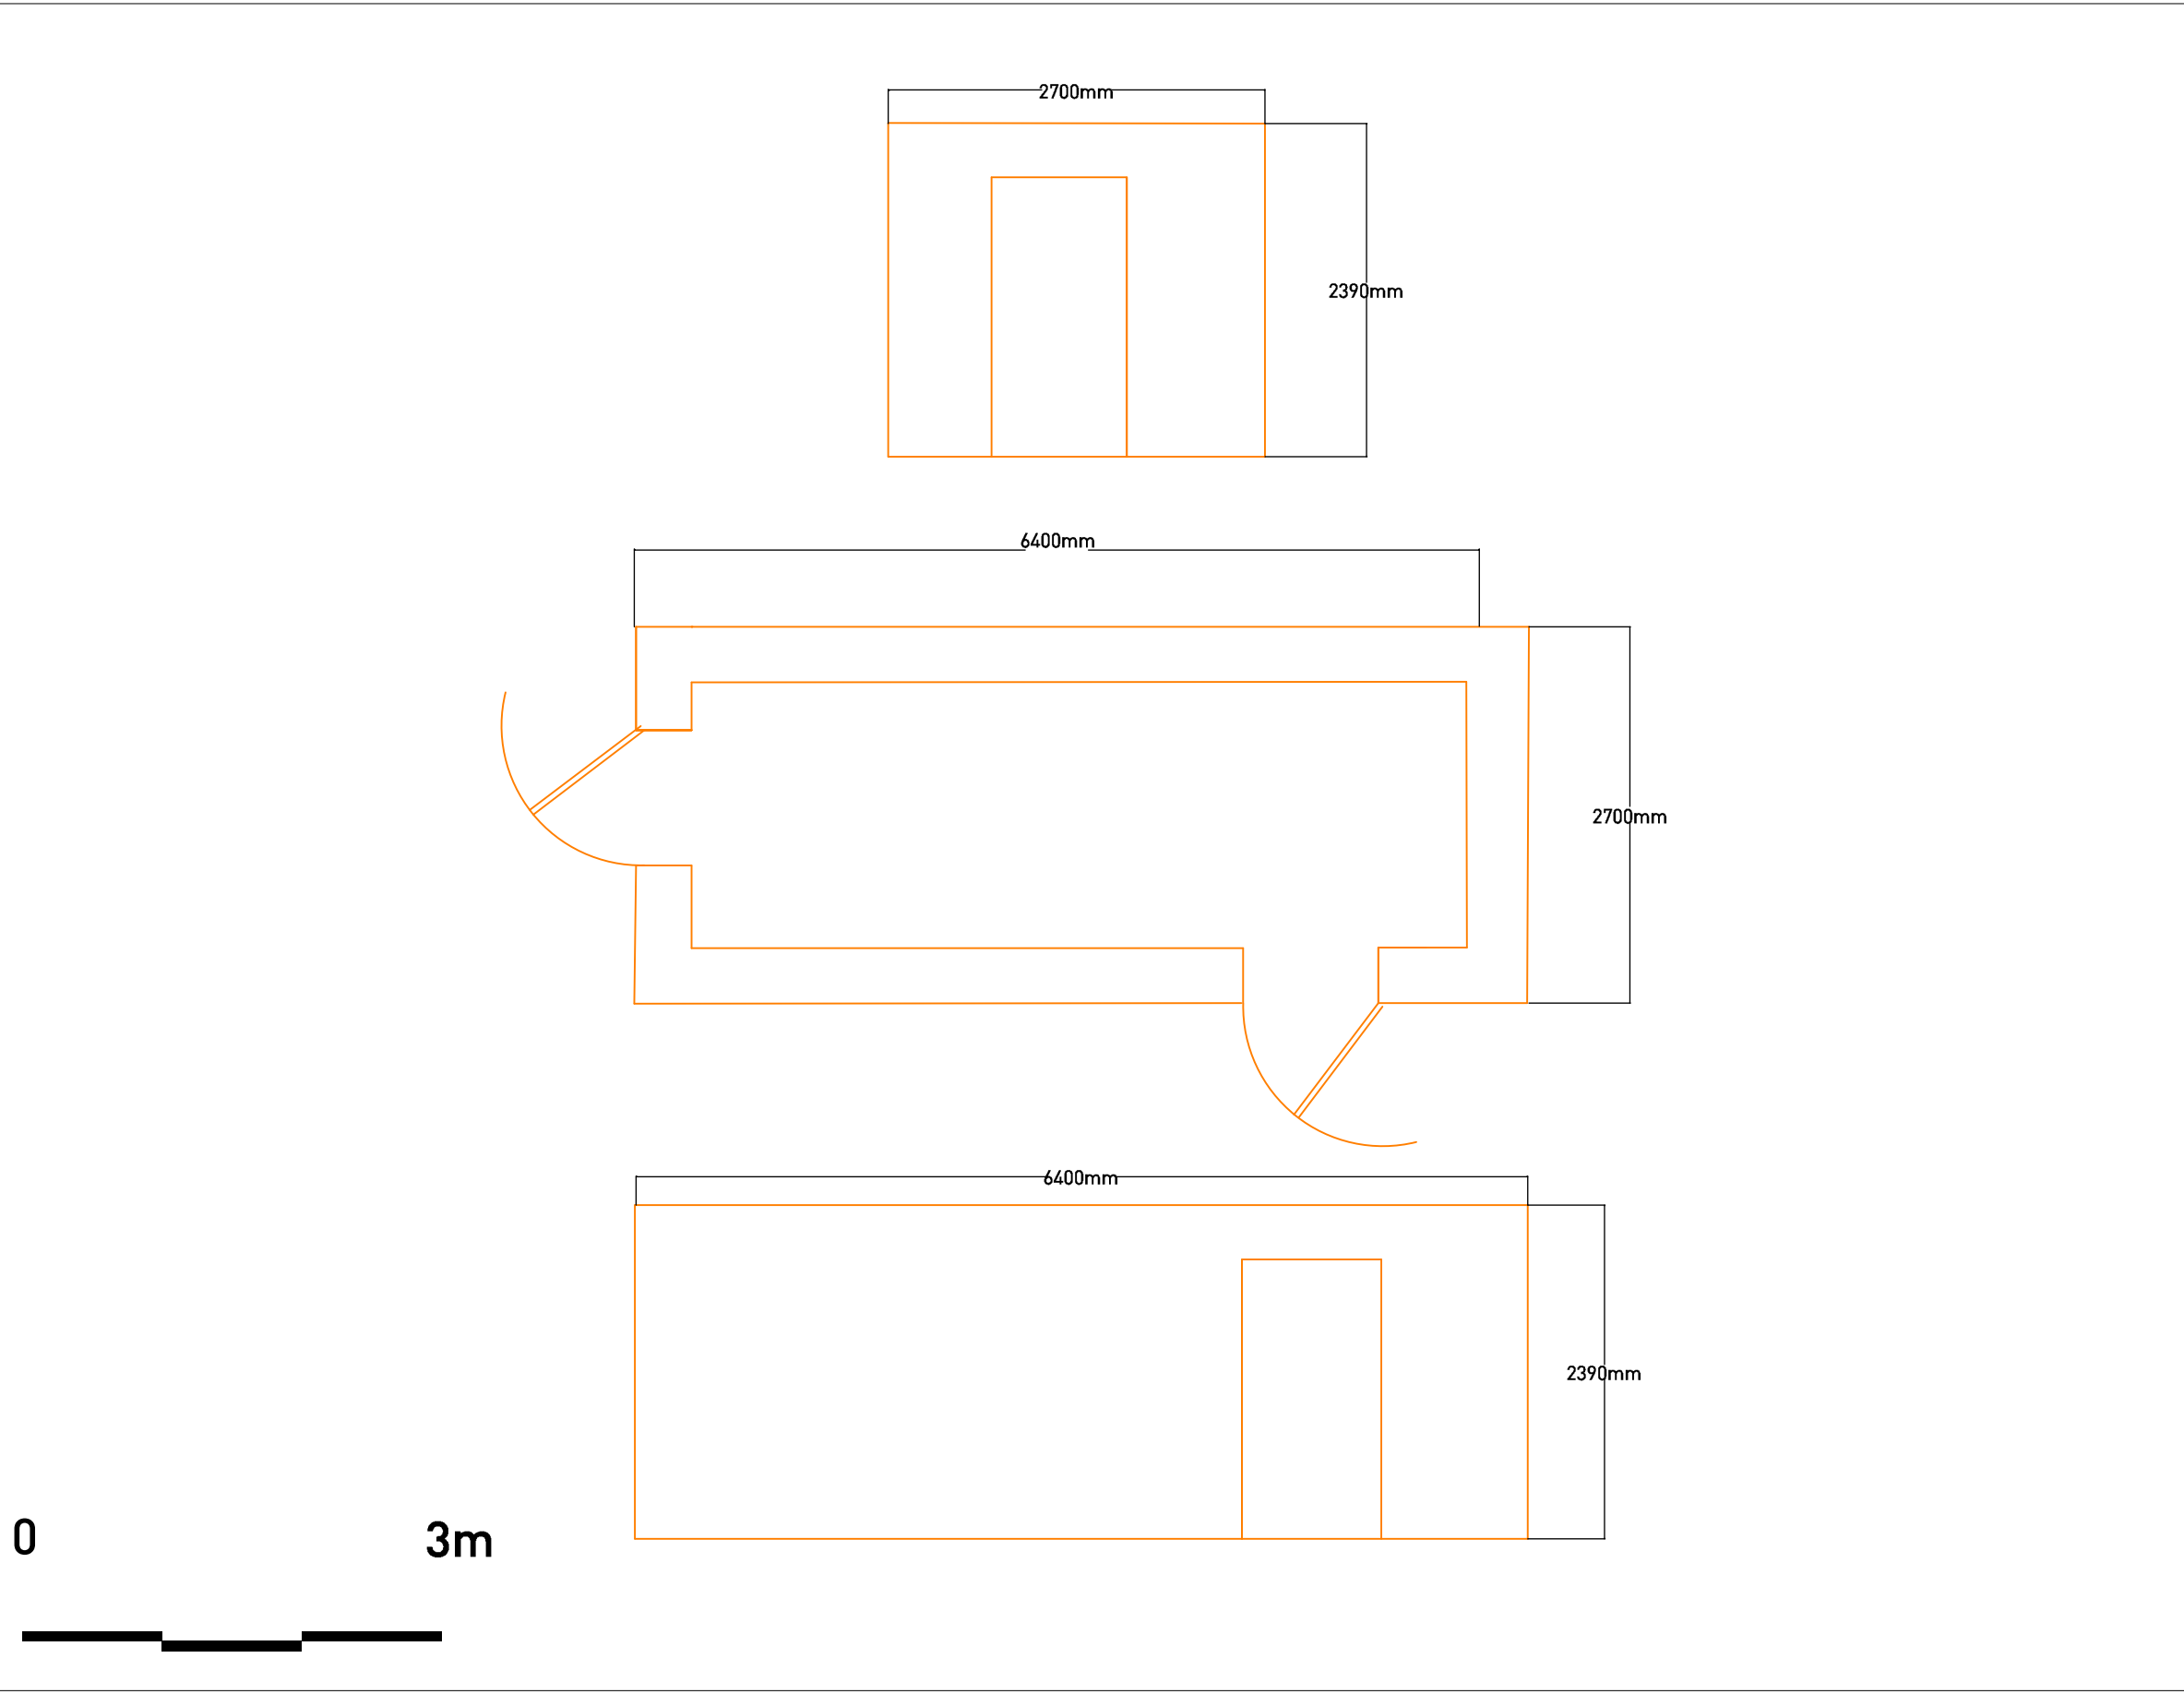

SHAWHOUSE, WHALLEY - PRIVATE SUBSTATION 'A' ELEVATIONS