


Copyright Pegasus Planning Group Ltd. Crown copyright. All rights reserved. Ordnance Survey Copyright Licence number 100020442. Promap Licence number 100020442. EmagSite Licence number 0100031673 Standard OS licence rights conditions apply. Pegasus accepts no liability for any use of this document other than for its original purpose, or by the original client, or following Pegasus' express agreement to such use. T 01285 841717 www.pegasuspg.co.uk



SHAWHOUSE, WHALLEY - PRIVATE SUBSTATION 'B' ELEVATIONS

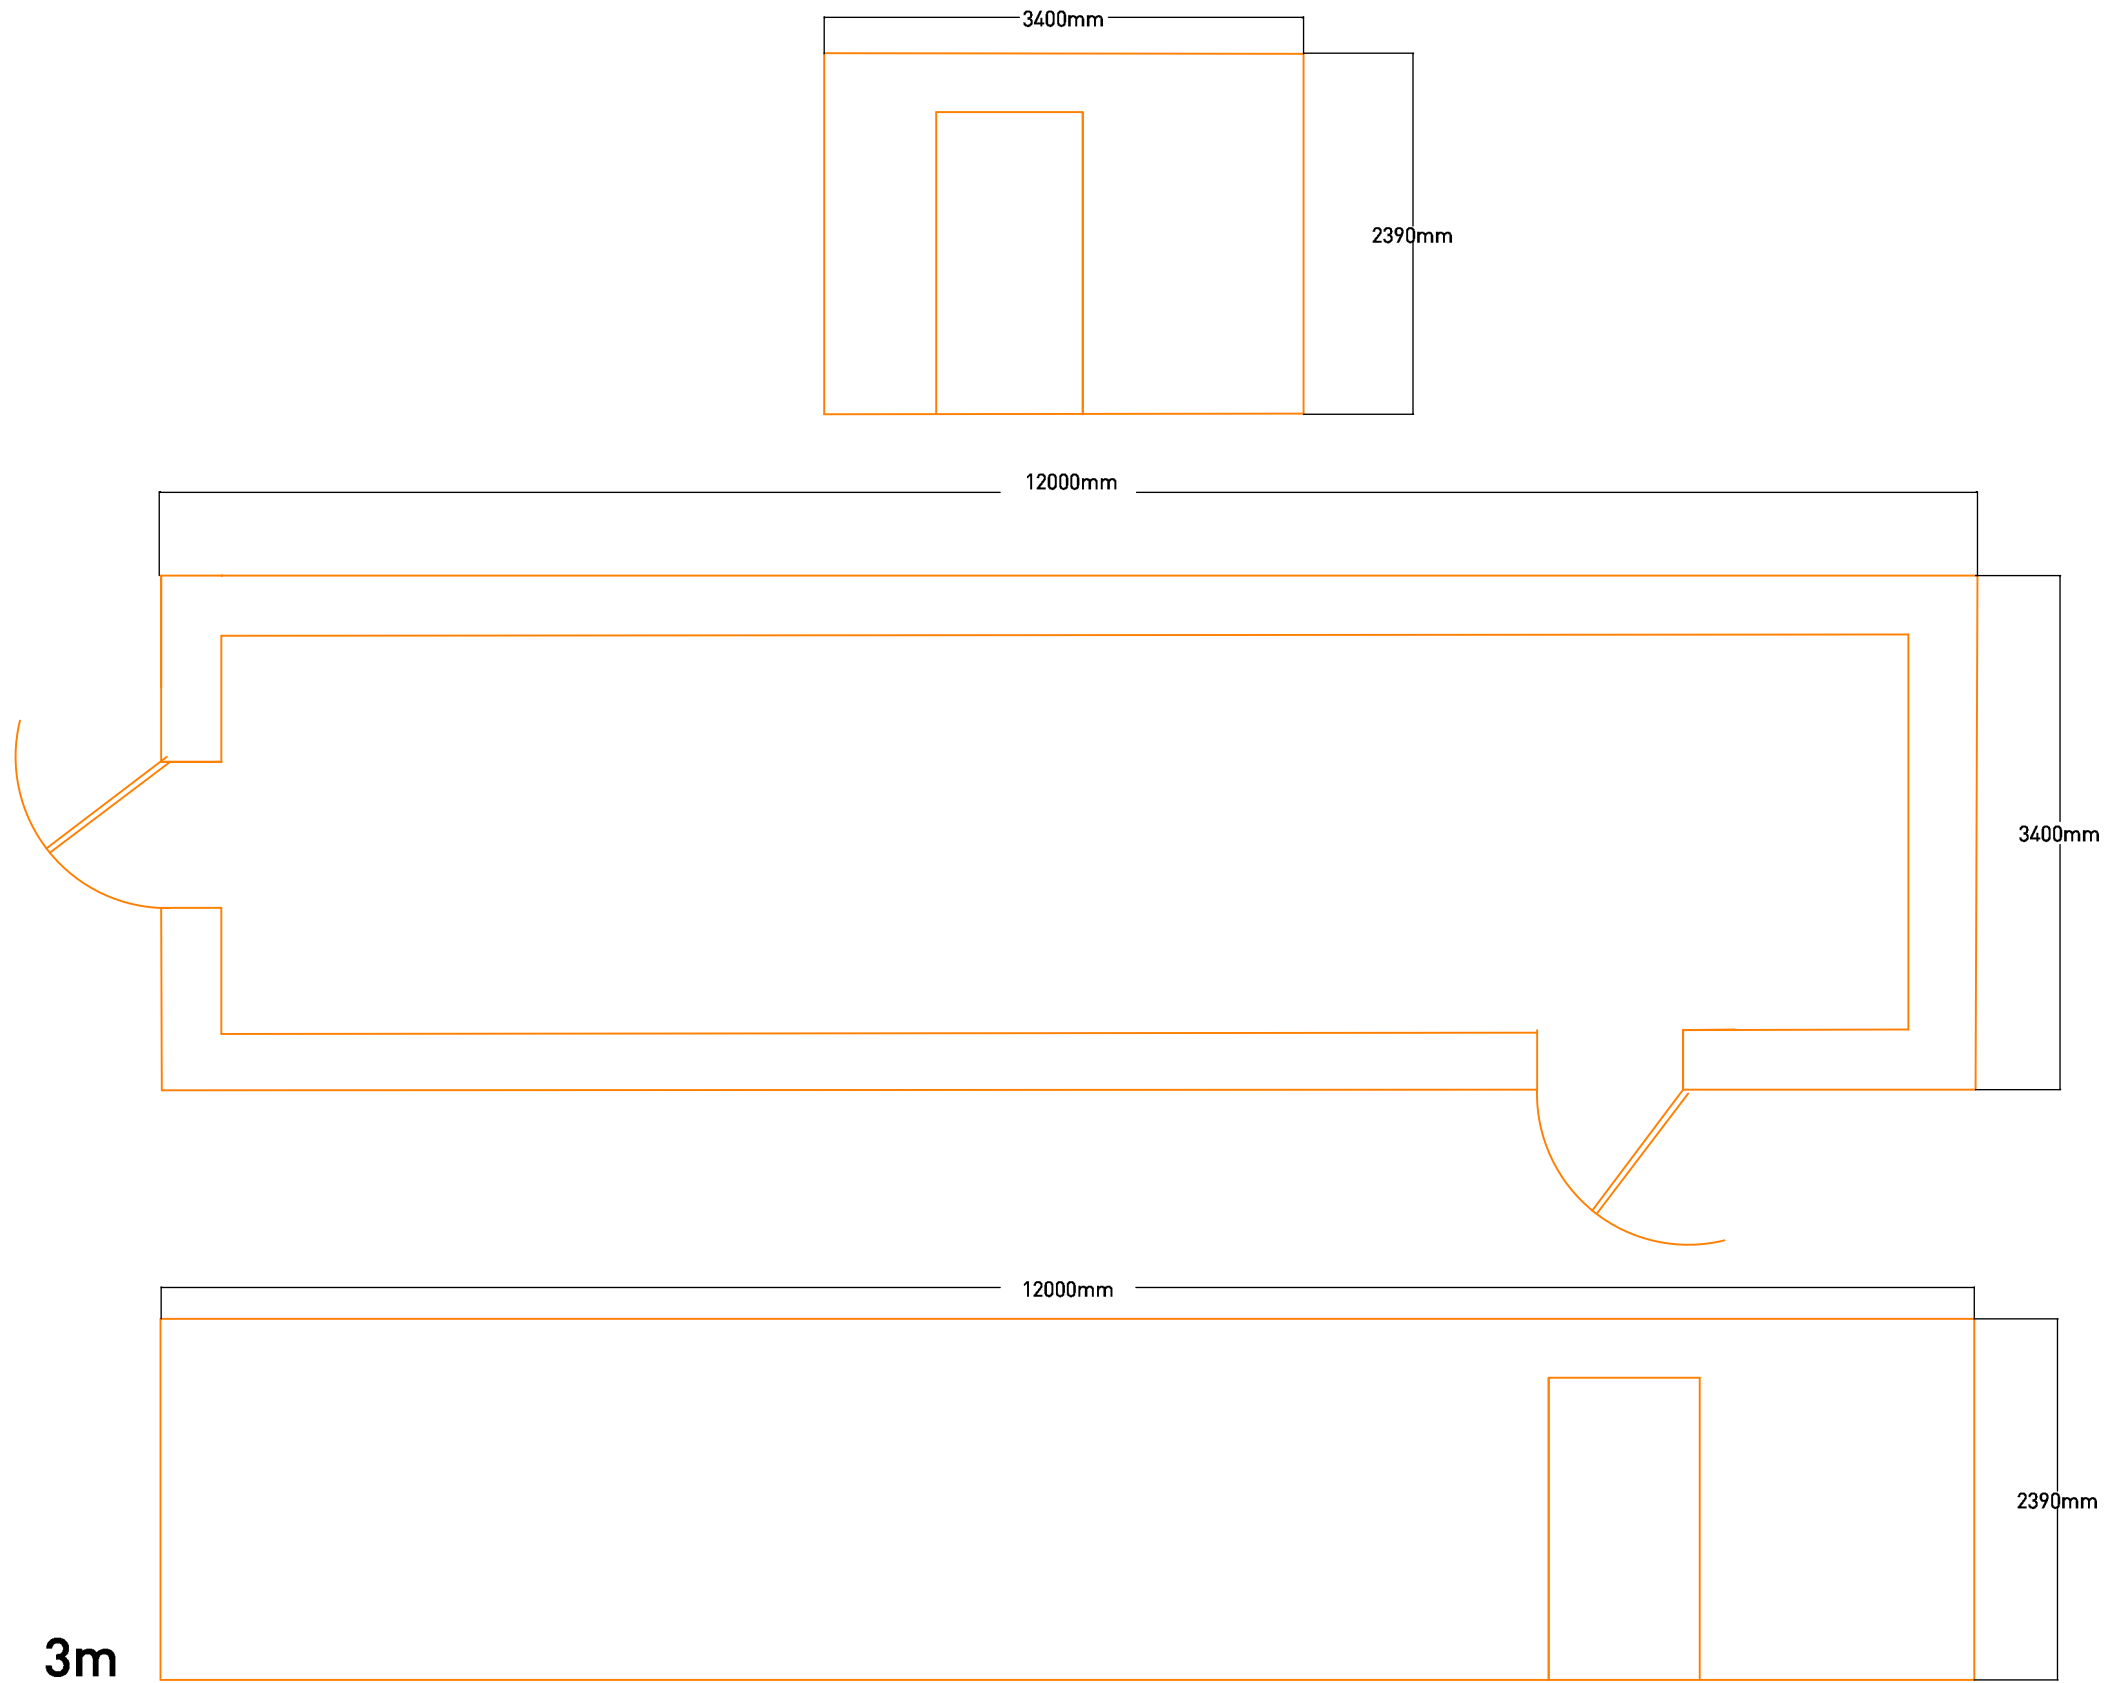