


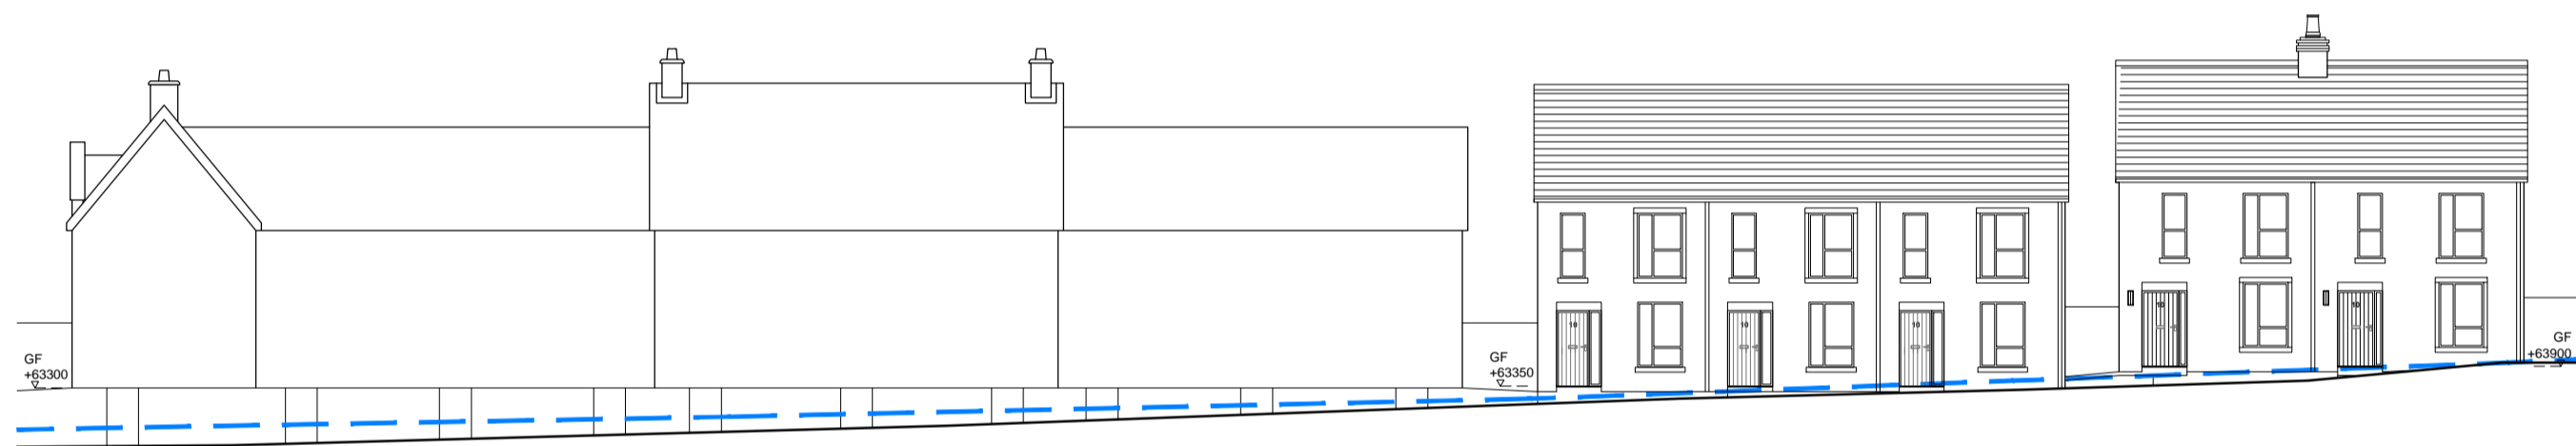


SECTION A:A



SECTION B:B



SECTION C:C

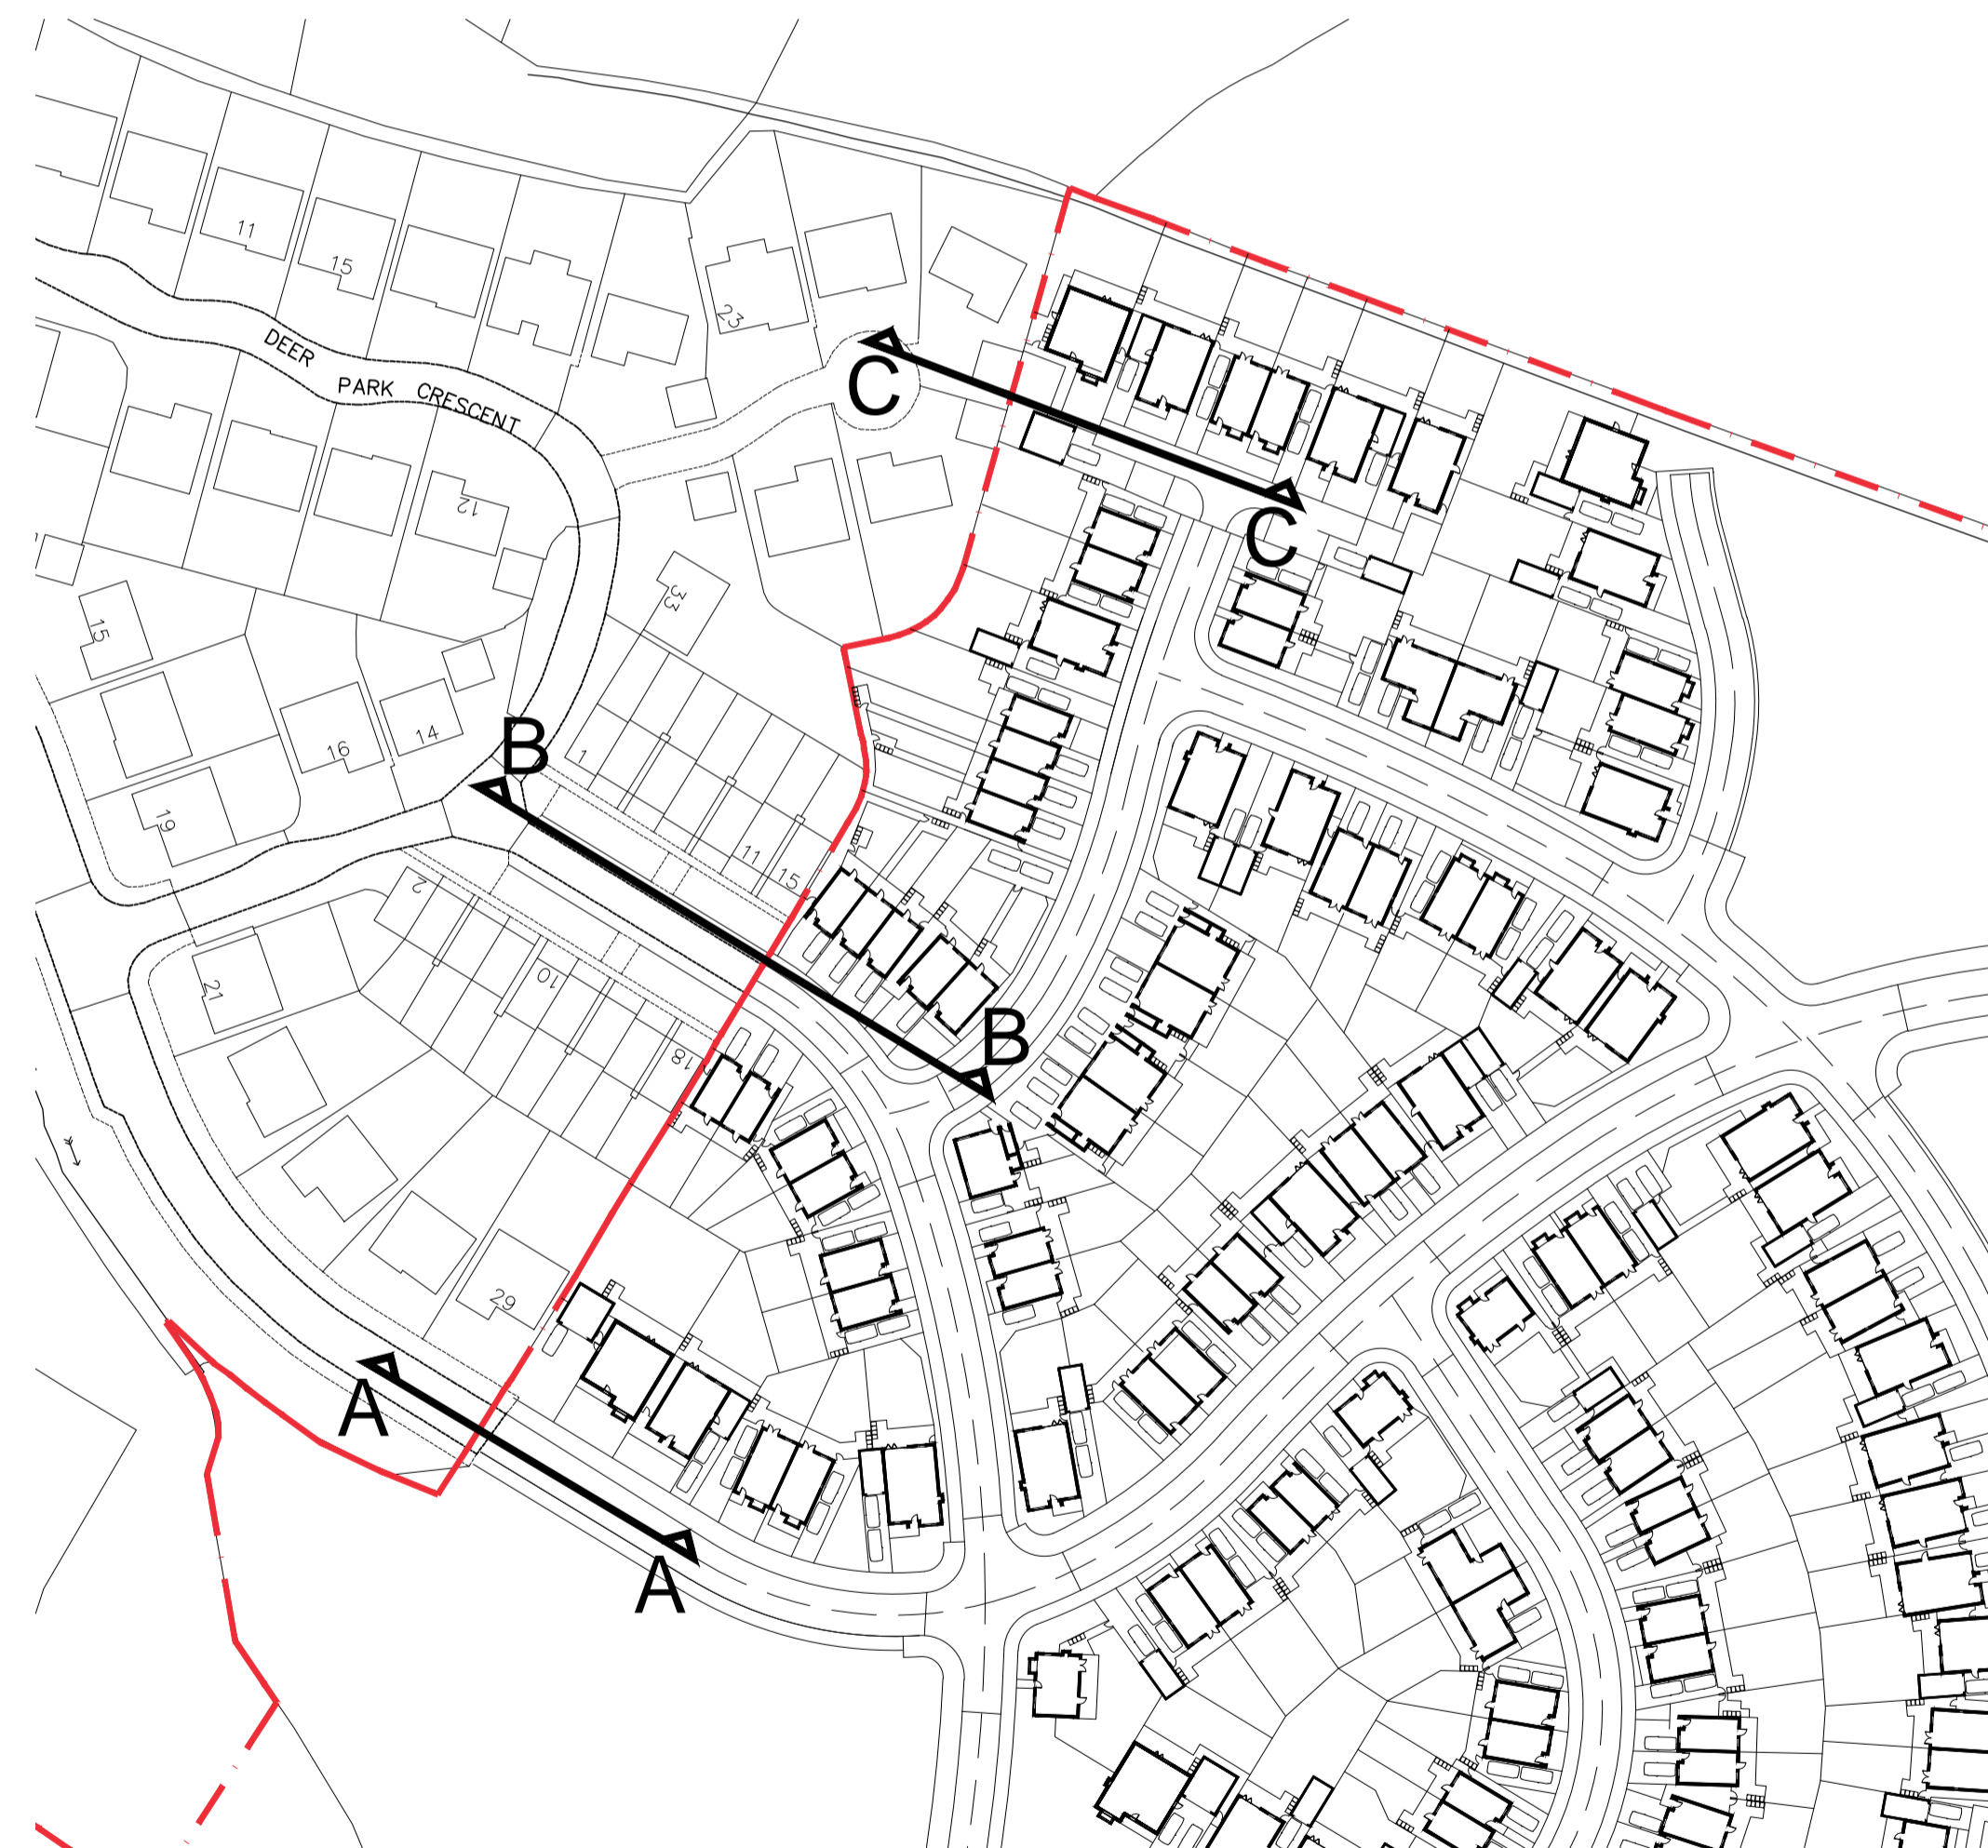

**KEY**

Existing site levels

Rev	Date	Description
1	28/11/18	First issue
A	15/01/19	Revised to show elevations

Dwn	Ckd	Drawn	JC
JC	JM	JC	JM
JC	JM	JC	JM
Date	NOV '18		
Scale @ A1	1:200 / 1:1000		

**CLITHEROE ROAD, WHALLEY**  
**EXISTING & PROPOSED**  
**SECTIONS 02**

**AA7403 2031**  
**REV A**  
**INFORMATION**