

ROOF DETAIL - STONE FINISH NOTE: ELEVATIONS BELOW SHOW RENDER /

BRICK FINISH

HOUSE TYPE B (4B7P)

Design Criteria:

Building Regulations Category 1 (Visitable Dwellings) Nationally Described Space Standards


PLOT NOS. 2, 5, 21, 25, 28, 29, 31, 34, 39, 40, 45, 46, 47, 50, 55, 68, 69, 72, 76, 82, 83, 85, 110, 111, 119, 120, 121, 122, 123, 152, 153, 155, 156, 158, 159, 160

NOTES:

- All bathroom and W/C windows to be opaque
- Gas and electricity meters are to be installed on the side elevation of all dwellings with the exception of terraces and in the most discreet location
- Rainwater pipes are indicative however on semi-detached and terraced dwellings a RWP is to be located on the party wall line of all front elevations to provide a visual break between plots
- For handing see drawings AA7403 2010 and 2011 Ridge and eaves heights shown are subject to a limit
- of deviation +- 150mm
- * For location of chimneys see front elevation plot numbers


** Material joint line to rendered plots only

Reconstituted stone elements

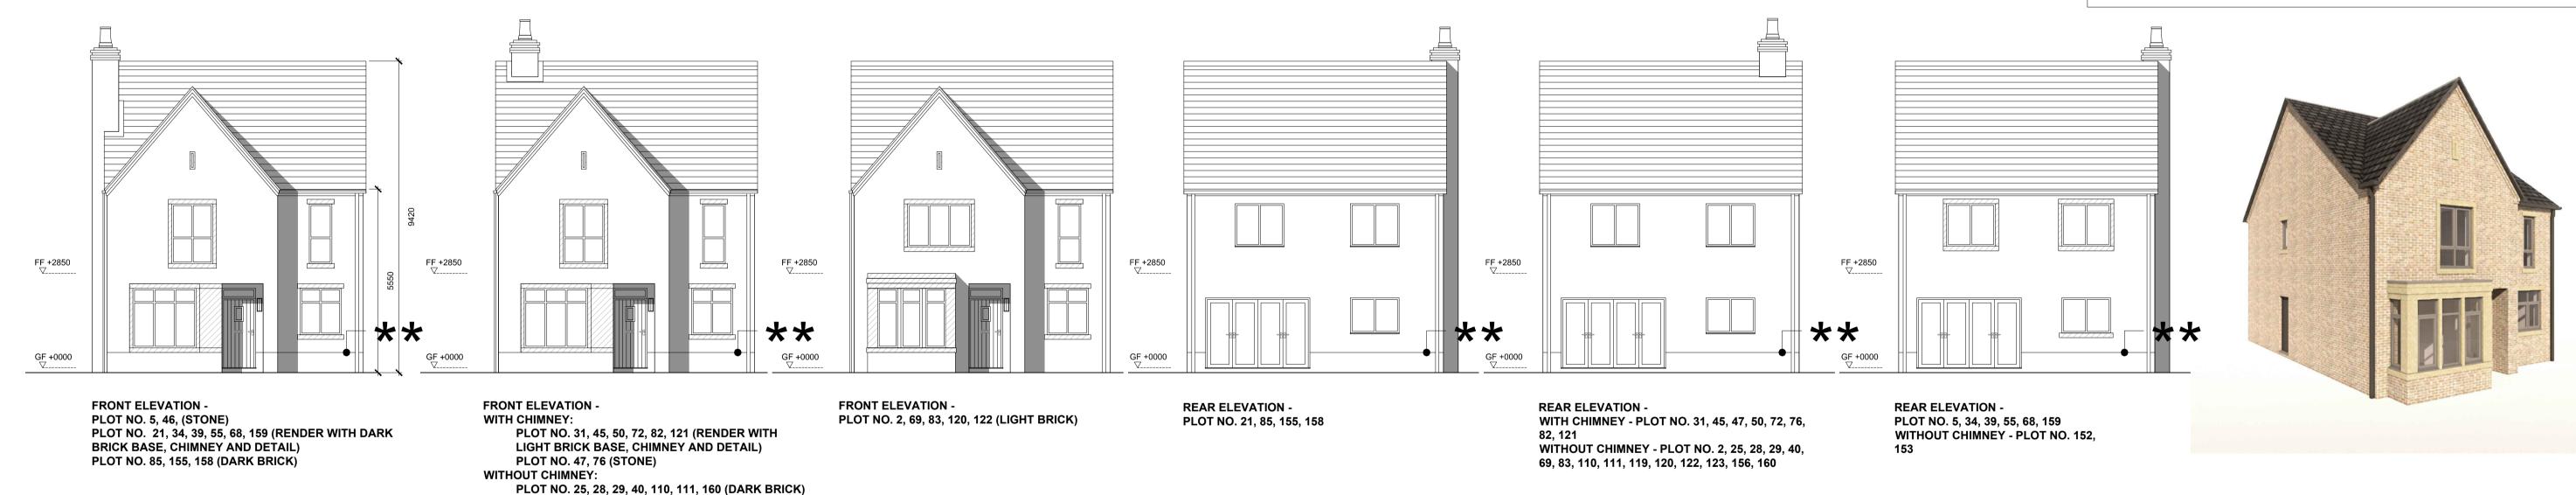





GABLE ELEVATION -PLOT NO. 5, 21, 34, 39, 46, 55, 68, 85, 155, 158 159 (NO SIDE DOOR ON PLOT NO. 5, 34, 39, 46, 55, 68, 159)

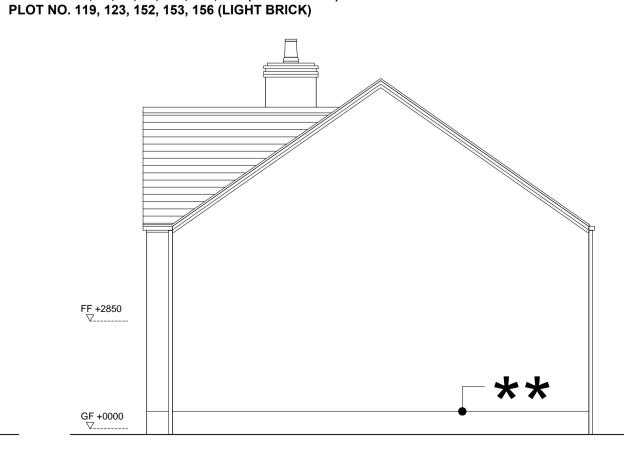

GABLE ELEVATION -PLOT NO. 5, 21, 34, 39, 46, 55, 68, 85, 155, 158, 159

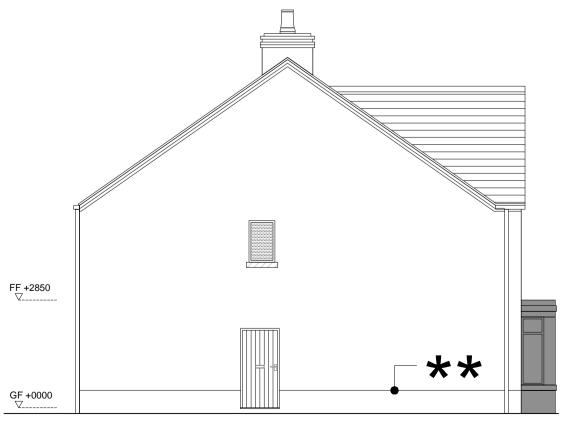

GABLE ELEVATION -TO ALL OTHER PLOTS SEE FRONT ELEVATIONS FOR BAY AND CHIMNEY **APPLICABILITY**

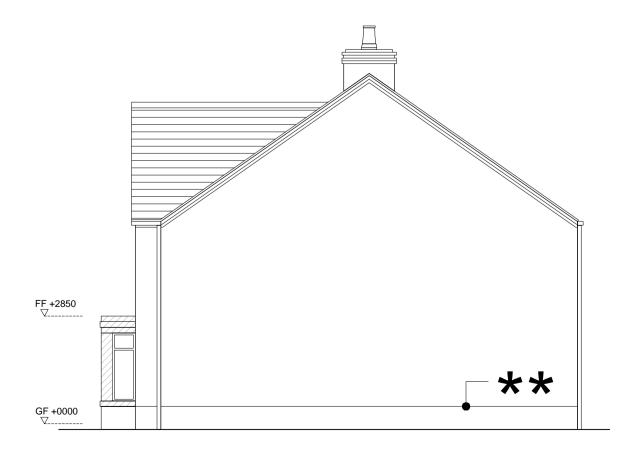

GABLE ELEVATION -TO ALL OTHER PLOTS SEE FRONT ELEVATIONS FOR BAY AND CHIMNEY **APPLICABILITY**



Rev Date Description E 10/10/18 Dimensions added for planning 30/10/18 Issued for tender 24/01/19 Alternate rear elevation added, chimney details updated H 15/02/19 Updated following planner's comments J 22/02/19 Window mullions/transoms updated, window width to bed 4 reduced, bays added to 5 plots

AUGUST 2018

CLITHEROE ROAD, WHALLEY HOUSE TYPE B

4B7P

AA7403 2051 **REV J**

PLANNING