



GROUND FLOOR

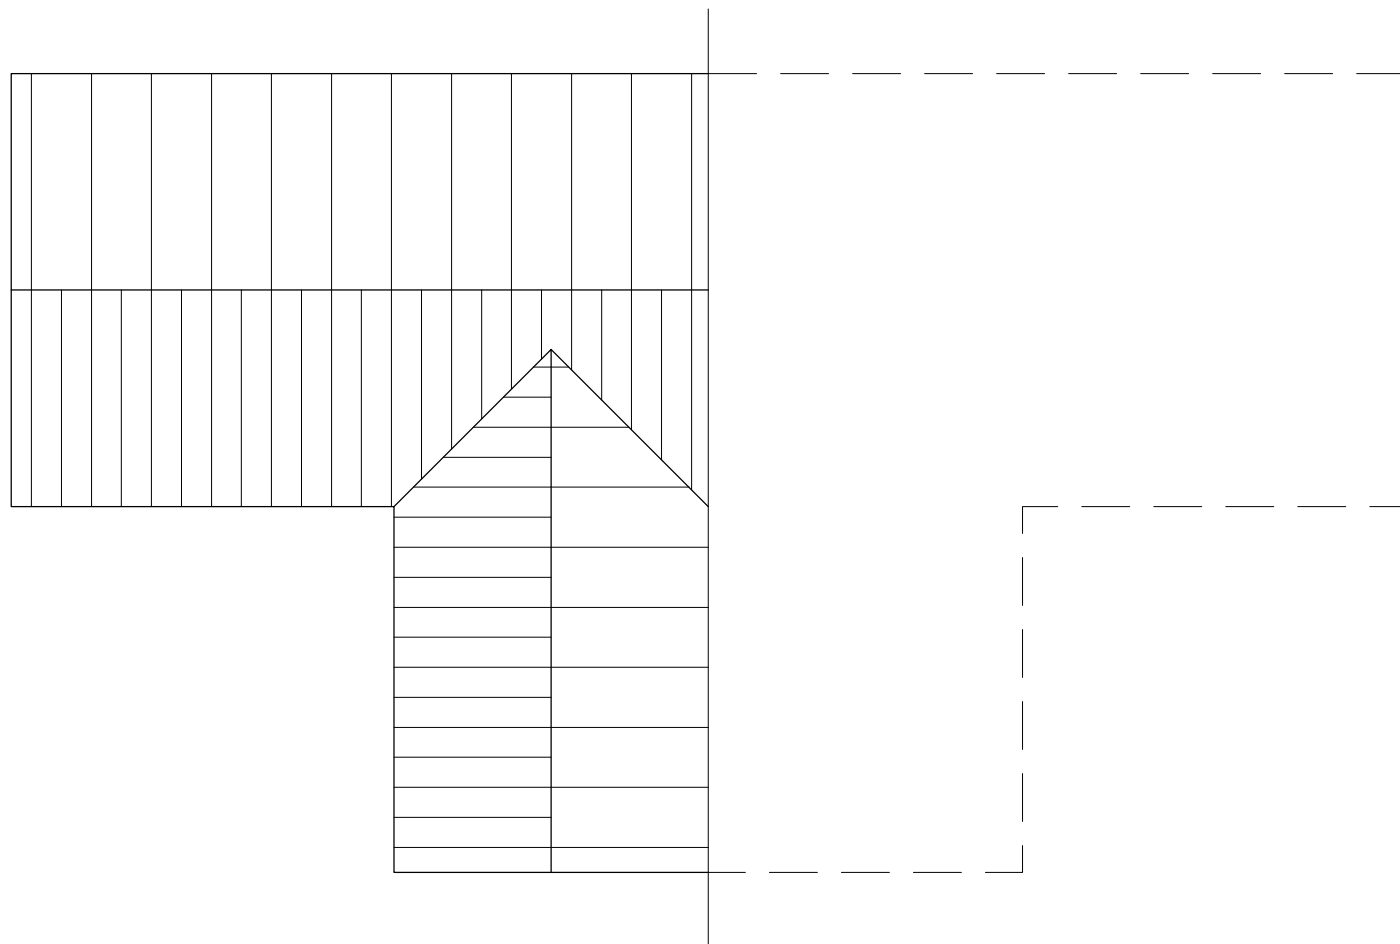


ROOF PLAN



FRONT ELEVATION
(DARK BRICK)

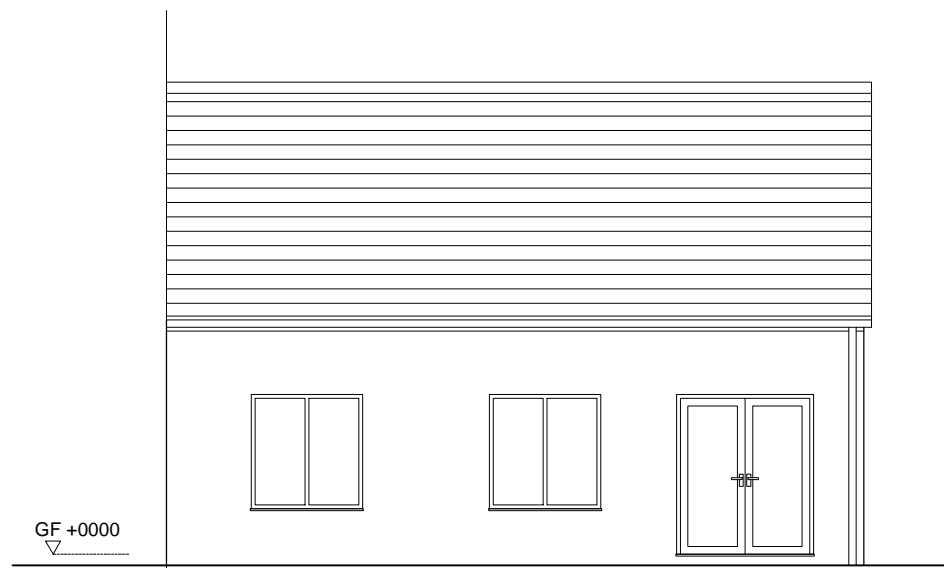

REAR ELEVATION

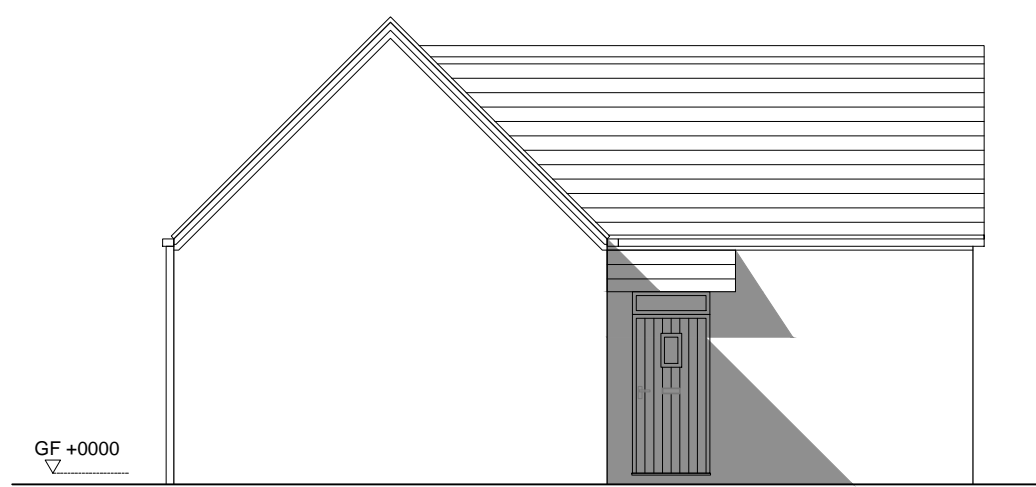

GABLE ELEVATION



HOUSE TYPE L 2B3P

Design Criteria:
Building Regulations Category 2 (Accessible and
Adaptable Dwellings)
Nationally Described Space Standards

PLOT NO. 103, 104

NOTES:

- All bathroom and W/C windows to be opaque
- Gas and electricity meters are to be installed on the side elevation of all dwellings with the exception of terraces and in the most discreet location
- Rainwater pipes are indicative however on semi-detached and terraced dwellings a RWP is to be located on the party wall line of all front elevations to provide a visual break between plots
- For handing see drawings AA7403 2010 and 2011
- Ridge and eaves heights shown are subject to a limit of deviation +/- 150mm

 Reconstituted stone elements