


PROPOSED SOUTH-EAST ELEVATION

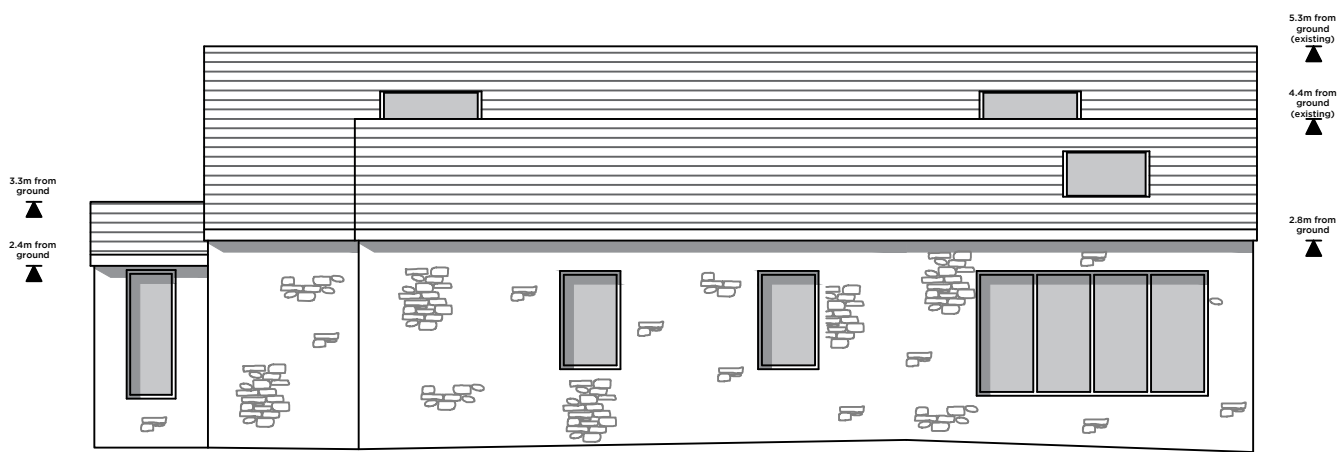


PROPOSED SOUTH-WEST ELEVATION



PROPOSED NORTH-WEST ELEVATION



PROPOSED NORTH-EAST ELEVATION

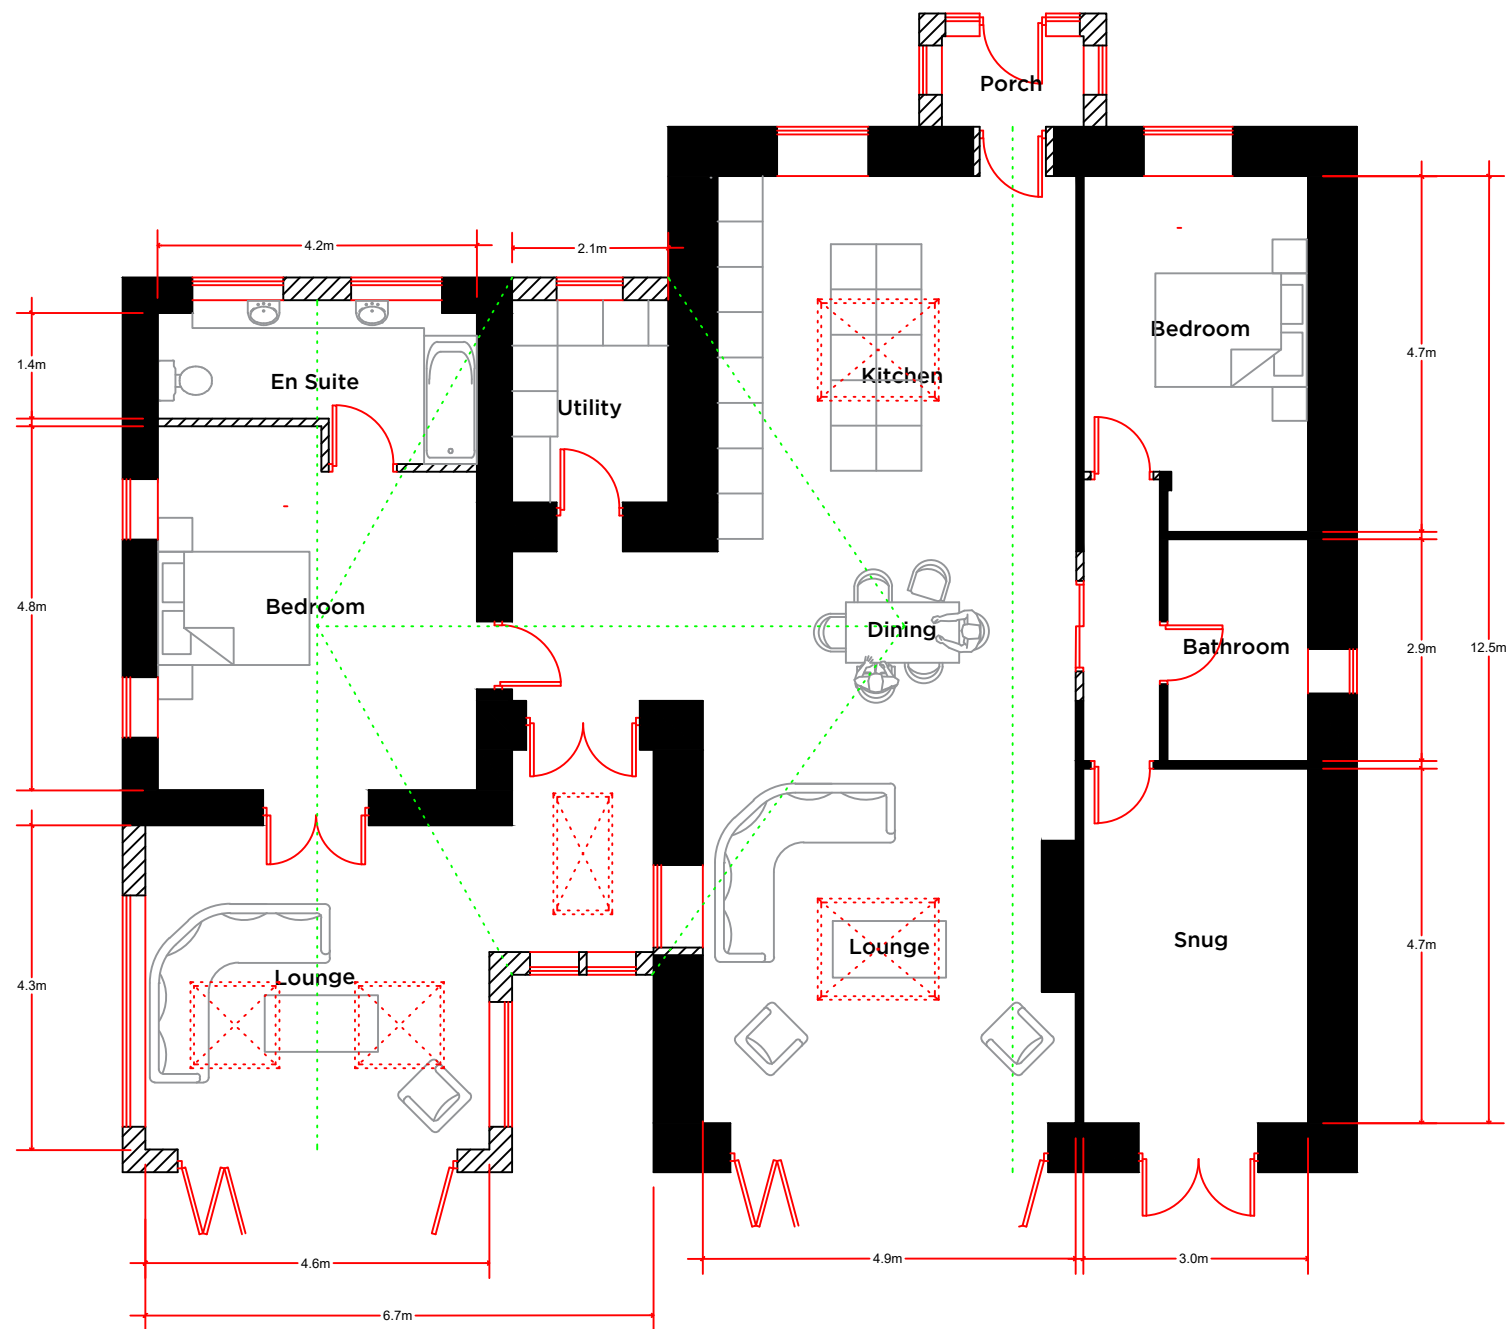

PROPOSED GROUND FLOOR PLAN

| | | |
|--|--|--|
| Notes: | | |
| PROPOSED CONVERSION & EXTENSIONS TO ABBEY BARN, NETHERTOWN CLOSE, WHALLEY FOLLOWING PRE-APPLICATION ADVICE RV/2017/ENQ/00071 | | |
| PROPOSED REAR SINGLE STOREY EXTENSION TO DWELLING | | |
| NATURAL STONE WALLS TO MATCH EXISTING | | |
| NEW BLUE SLATE ROOF TO DWELLING AND GARAGE | | |
| PROPOSED 5 NEW ROOF LIGHTS | | |
| SOLAR PANELS TO SOUTH SLOPE OF DWELLING | | |
| PROPOSED NEW DOUBLE GARAGE | | |
| WHITE K-REND TO WALLS | | |
| PROPOSED 4 NEW ROOF LIGHTS | | |
| SOLAR PANELS TO SOUTH SLOPE OF GARAGE | | |
| NATURAL BLUE SLATE TO ROOF TO MATCH DWELLING | | |
| | | |
| | | |
