


2 The Dene, BB7 9QF

320180951P

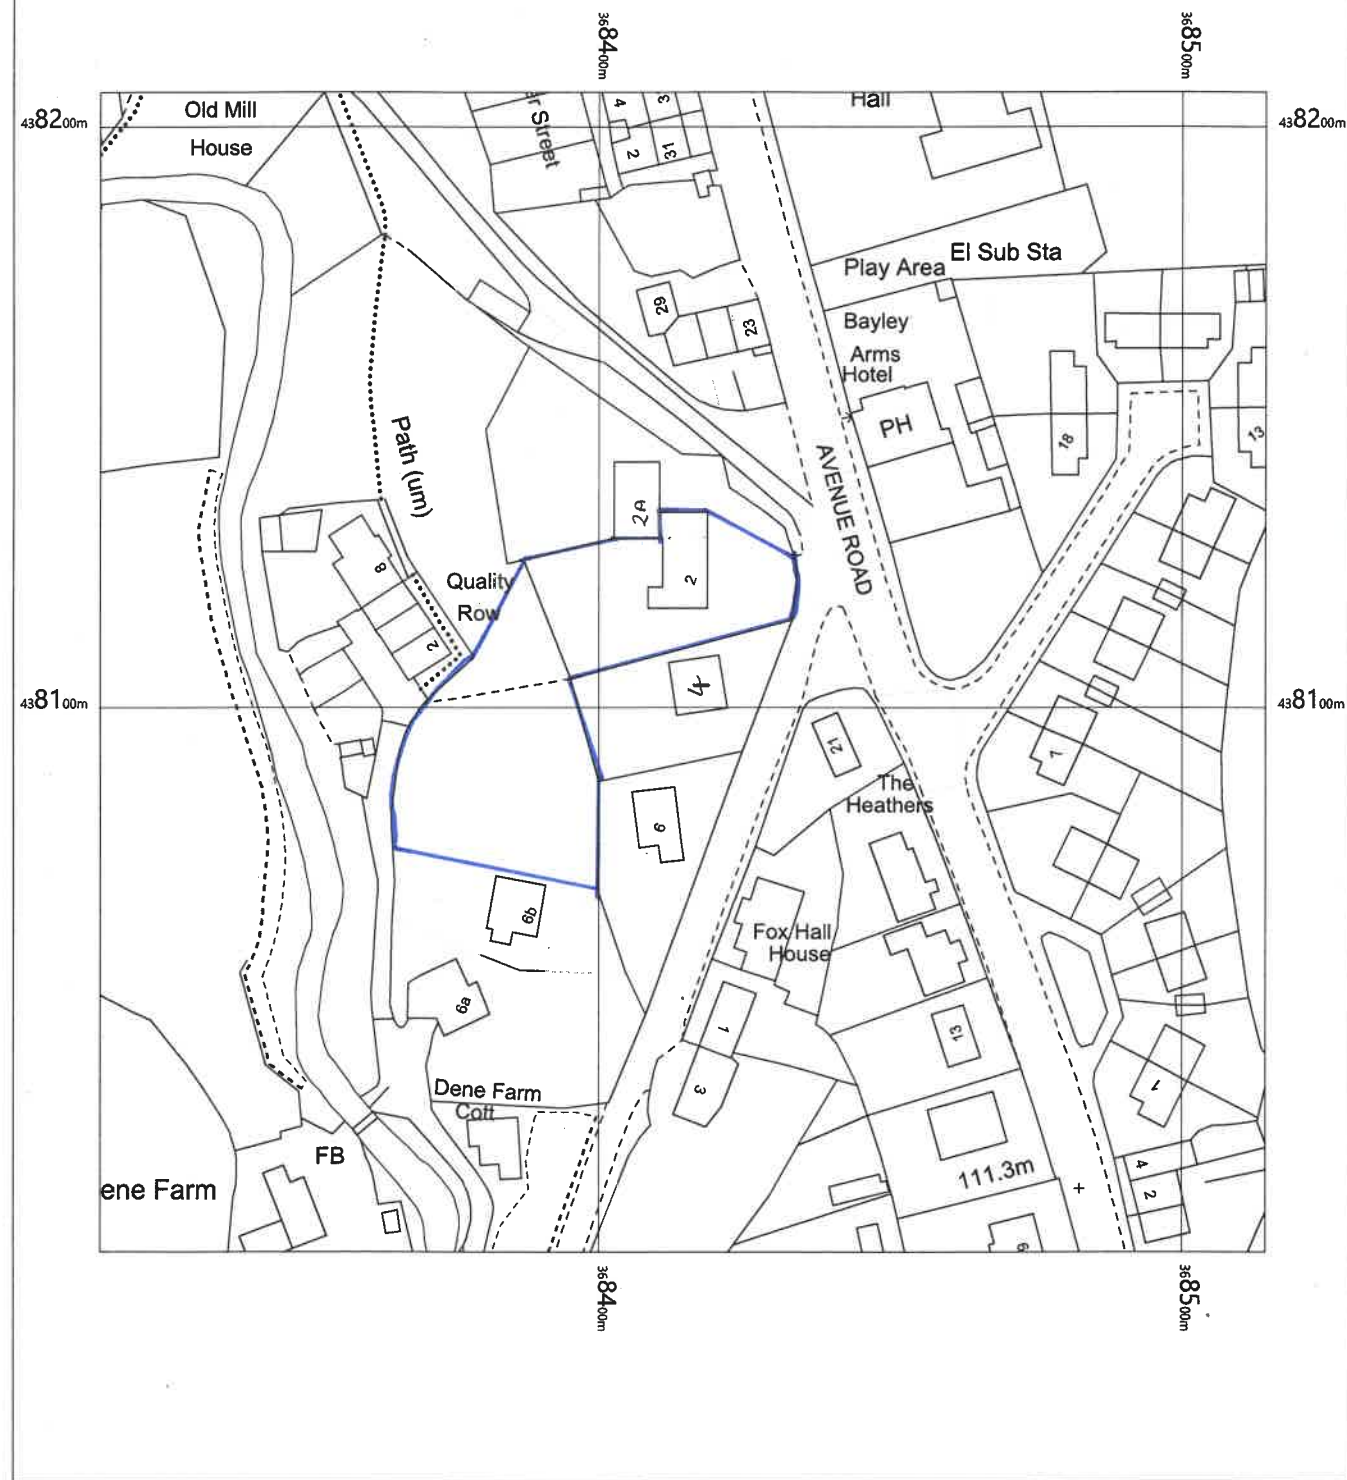

0 5 10 15 20 25 30 35 40 45 50
m

2 The Dene,
Clitheroe,
Hurst Green,
Lancashire
BB7 9QF

OS MasterMap 1250/2500/10000 scale
Tuesday, October 30, 2018, ID: MPMBW-00752787
www.blackwellmapping.co.uk


1:1250 scale print at A4, Centre: 368414 E, 438106 N

©Crown Copyright Ordnance Survey. Licence no. 100041041



BLACKWELL'S
MAPPING SERVICES
PERSONAL & PROFESSIONAL MAPPING
www.blackwellmapping.co.uk

TEL: 0800 151 2612
maps@blackwell.co.uk

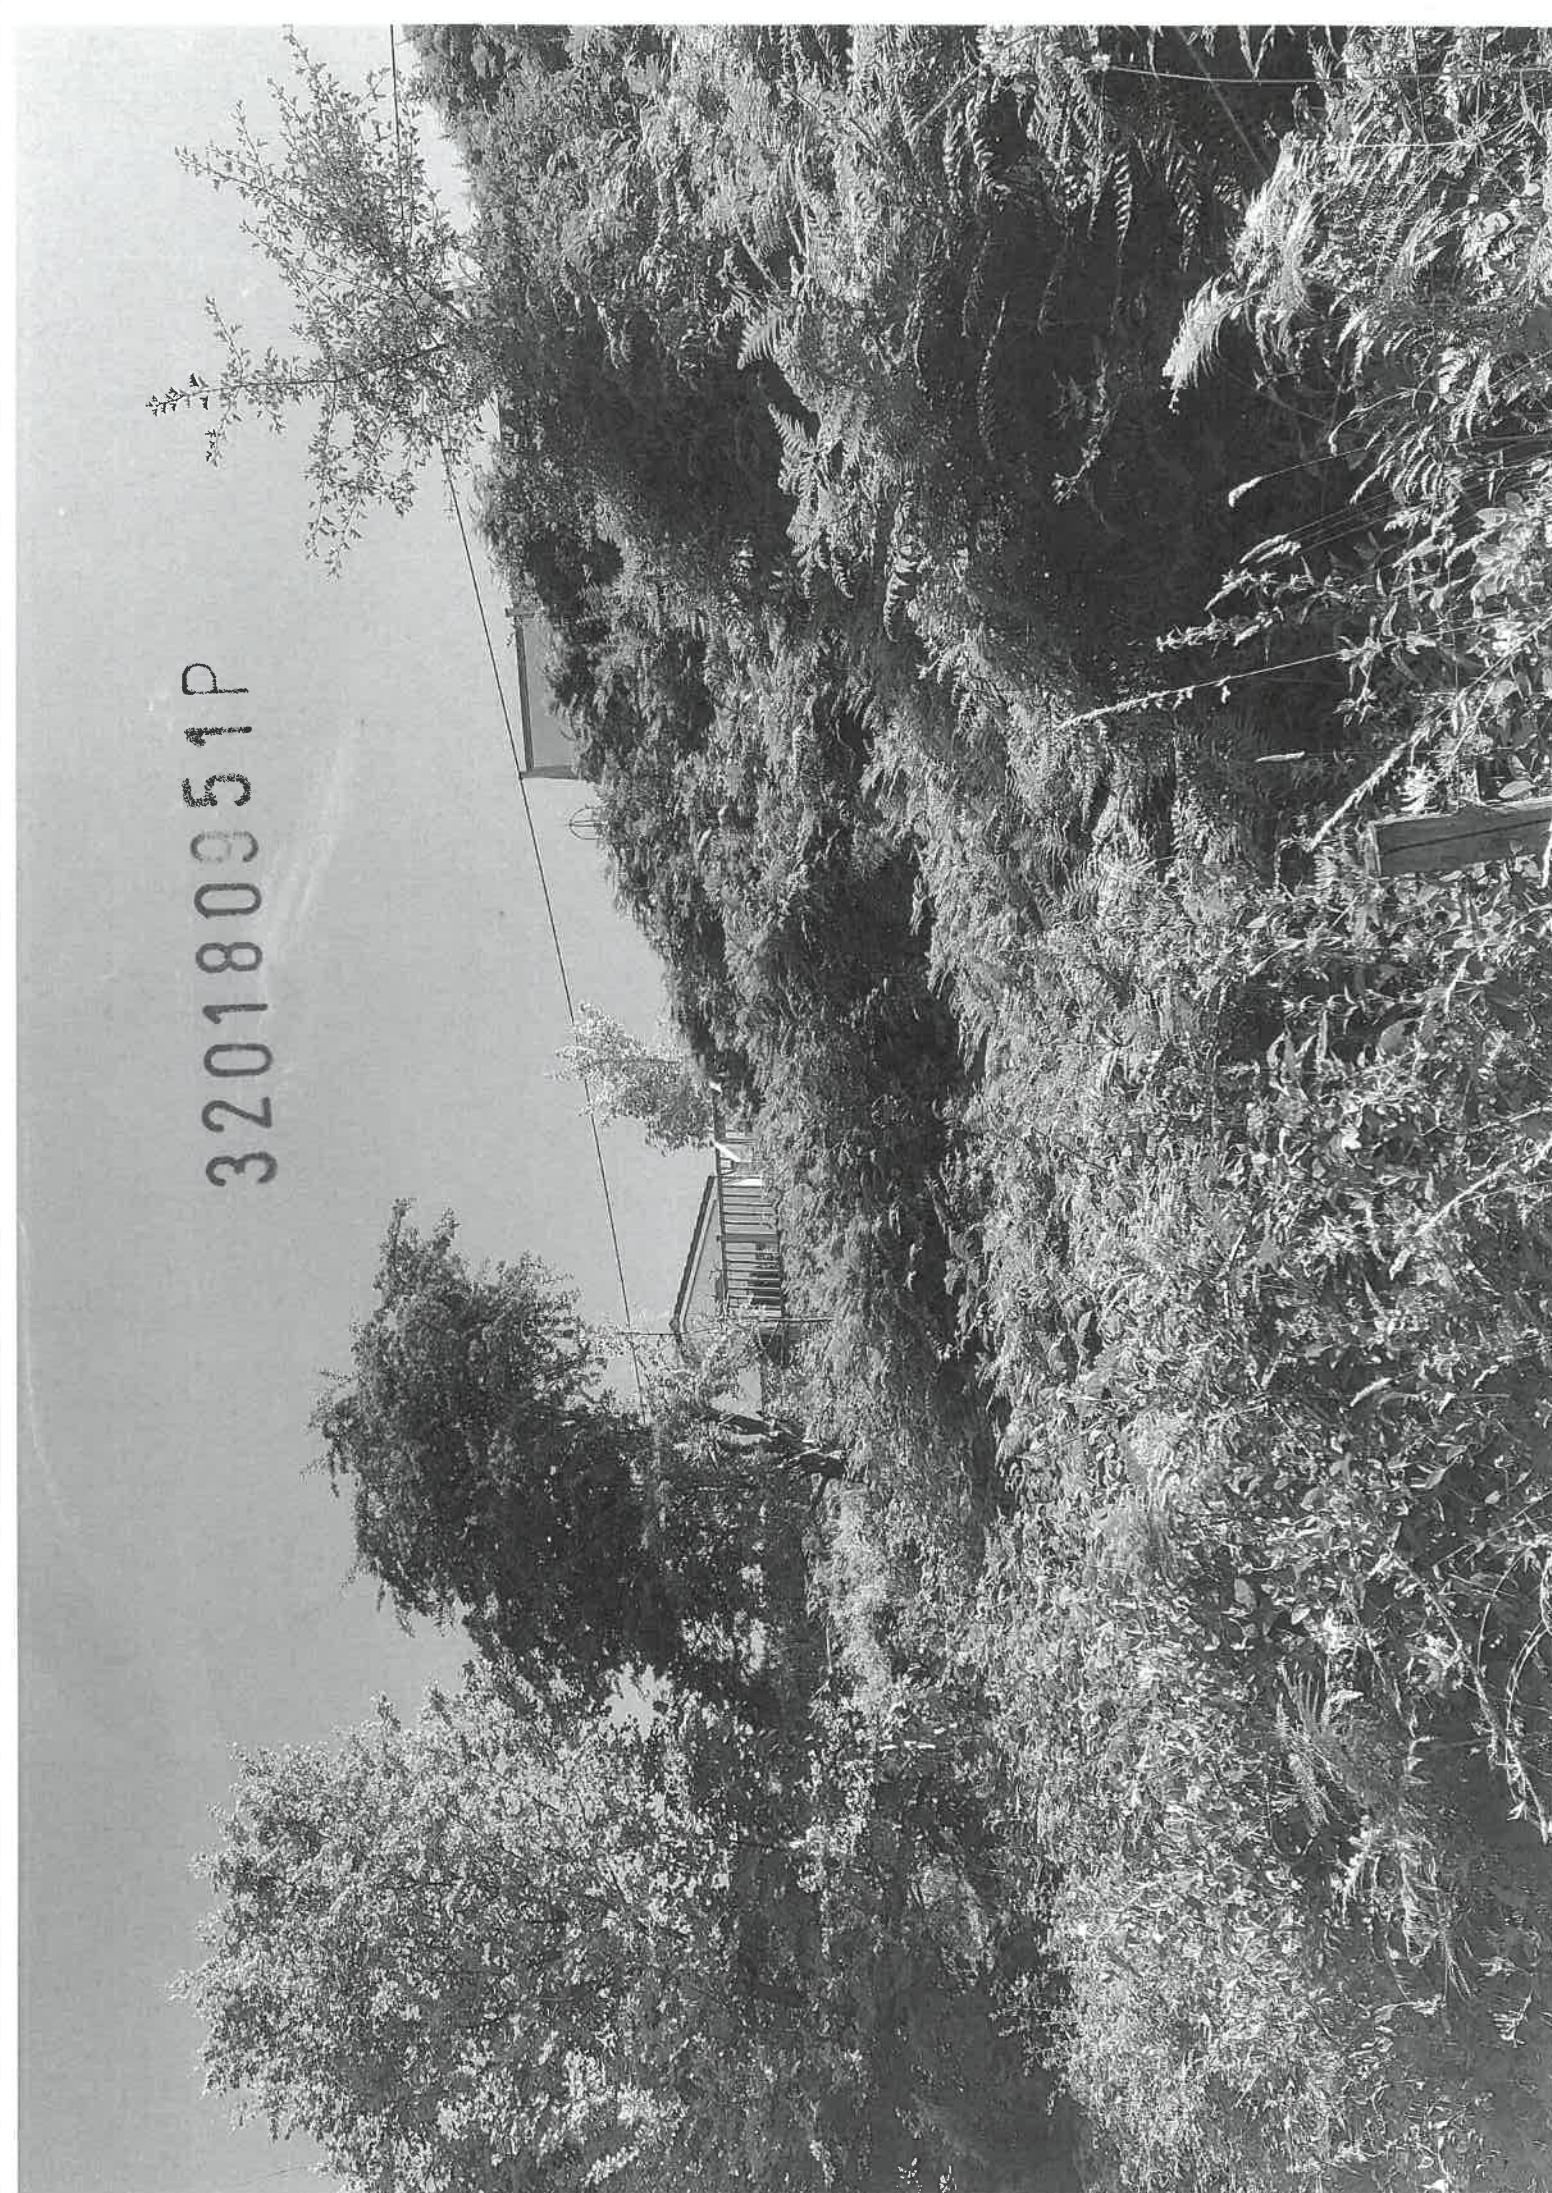


320180951P

27 NOV 2018

320180351F

Retailer's Details	Customer's Details	Delivery Address
Name: <u>Crossley Garden Buildings</u>	Name: <u>Mr. A. J. Pickering</u>	
Address: <u>@ Charnock Farm Garden Centre</u>	Address: <u>2 THE DENES</u>	
<u>Wigan Road</u>	<u>WIGST GARDEN</u>	<u>SMITH</u>
<u>Leyland</u>	<u>CUTHBERT</u>	
<u>Preston PR25 5DA</u>	Post Code: <u>BB4 9QF</u>	
Telephone: <u>01772 436460</u>		
Retailer Number: <u>R</u>		

[illegible]

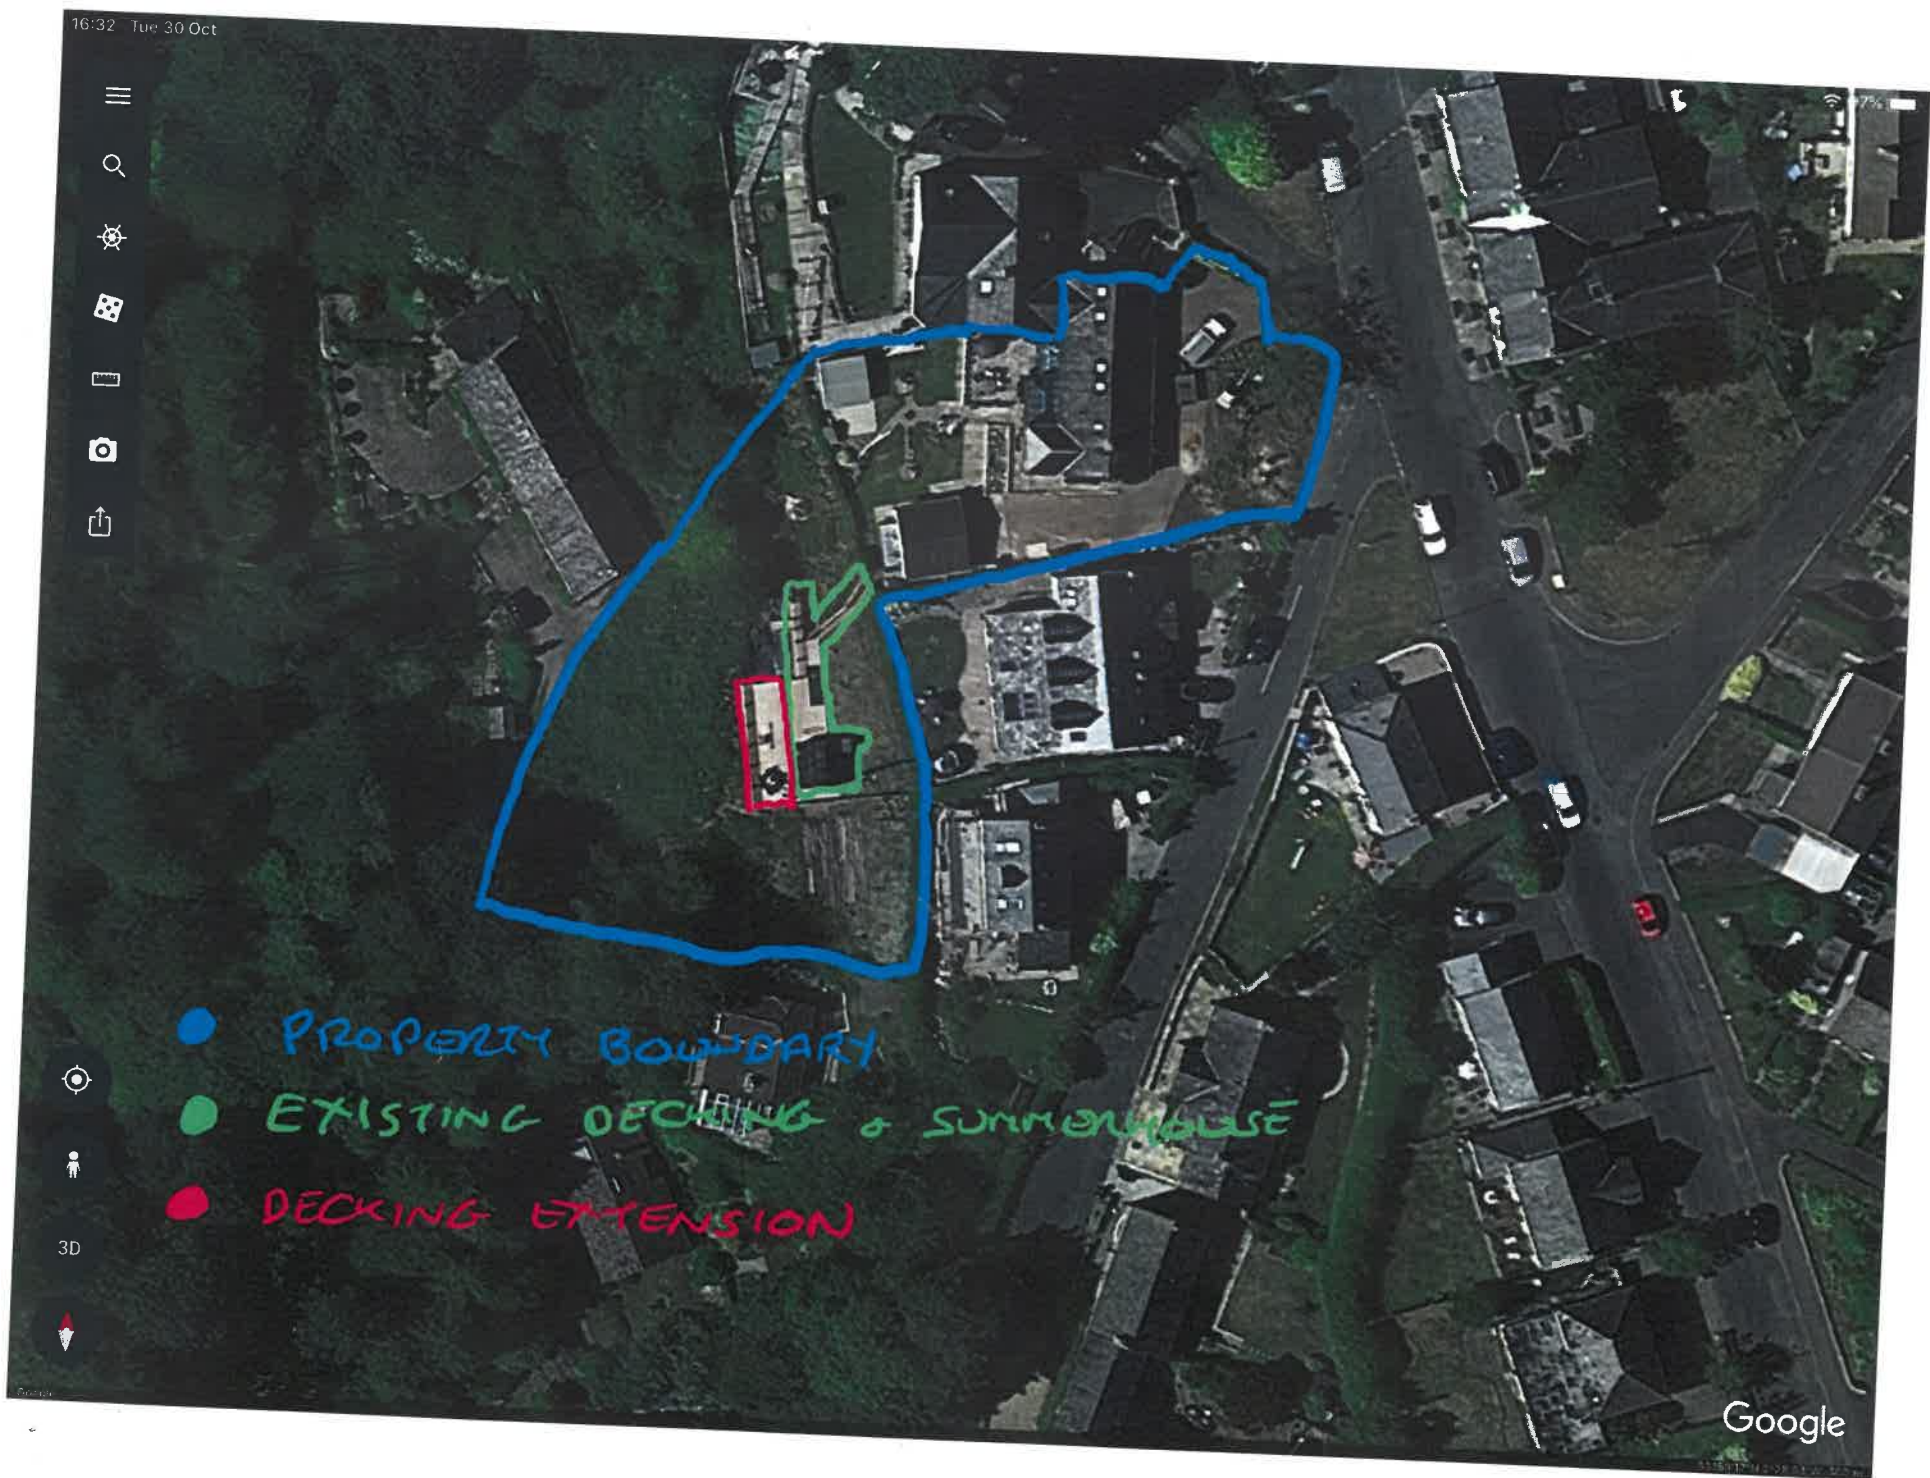

320180951P

320180951P

