




- 1) Do not scale from this drawing. Indicative only
2) All dimensions shown on this drawing are in meters/millimeters unless otherwise noted.
3) The contractor is to confirm all dimensions on site prior to commencing work and advise of any discrepancies immediately to the Architect
4) All works to comply with current Building Regulations and subject to Building Inspectors approval.

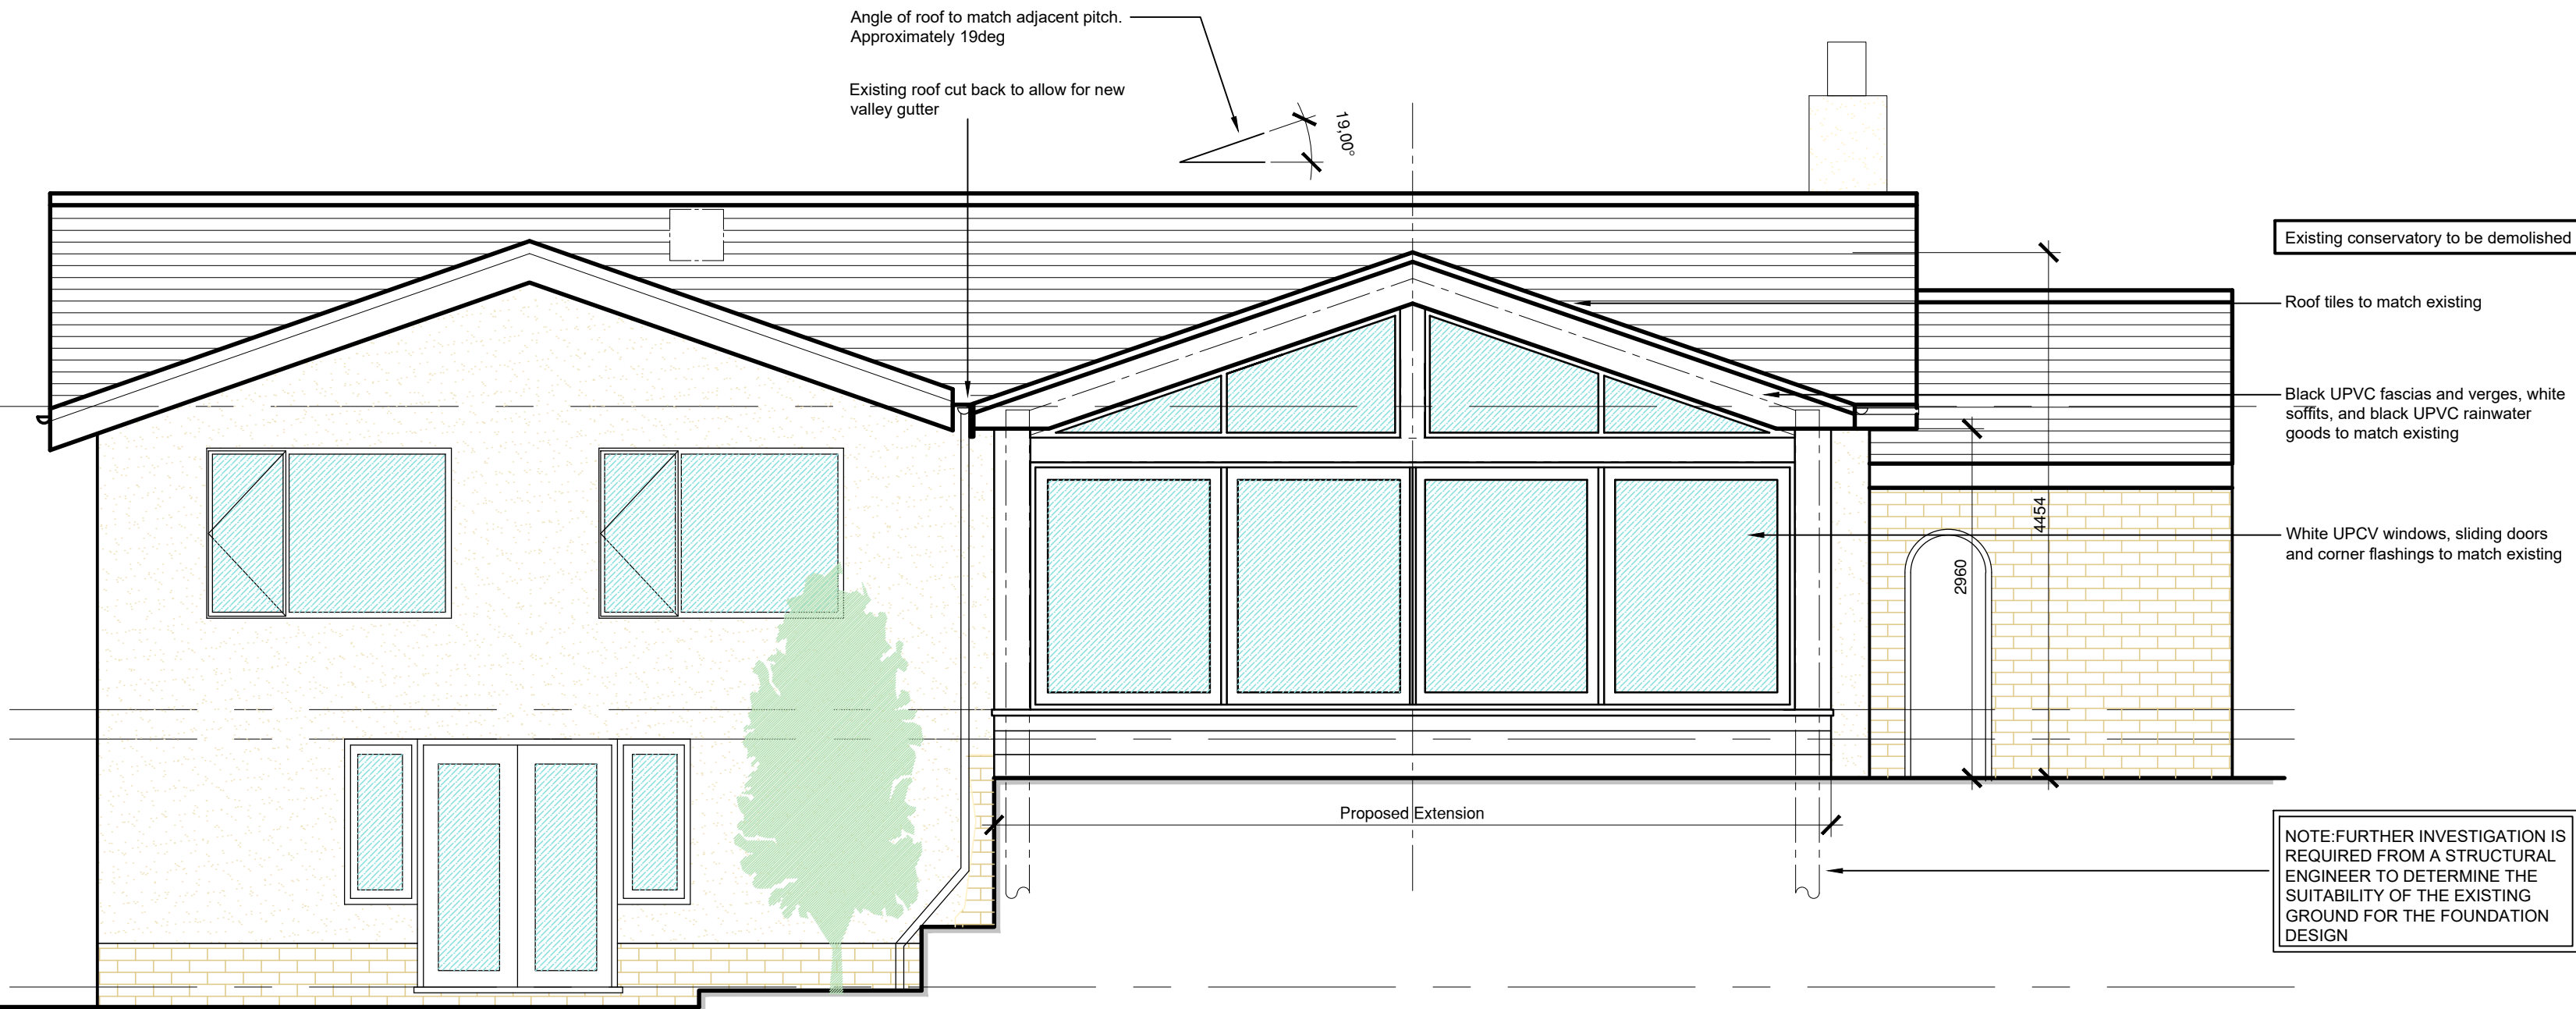


Proposed Elevation A Scale 1:50

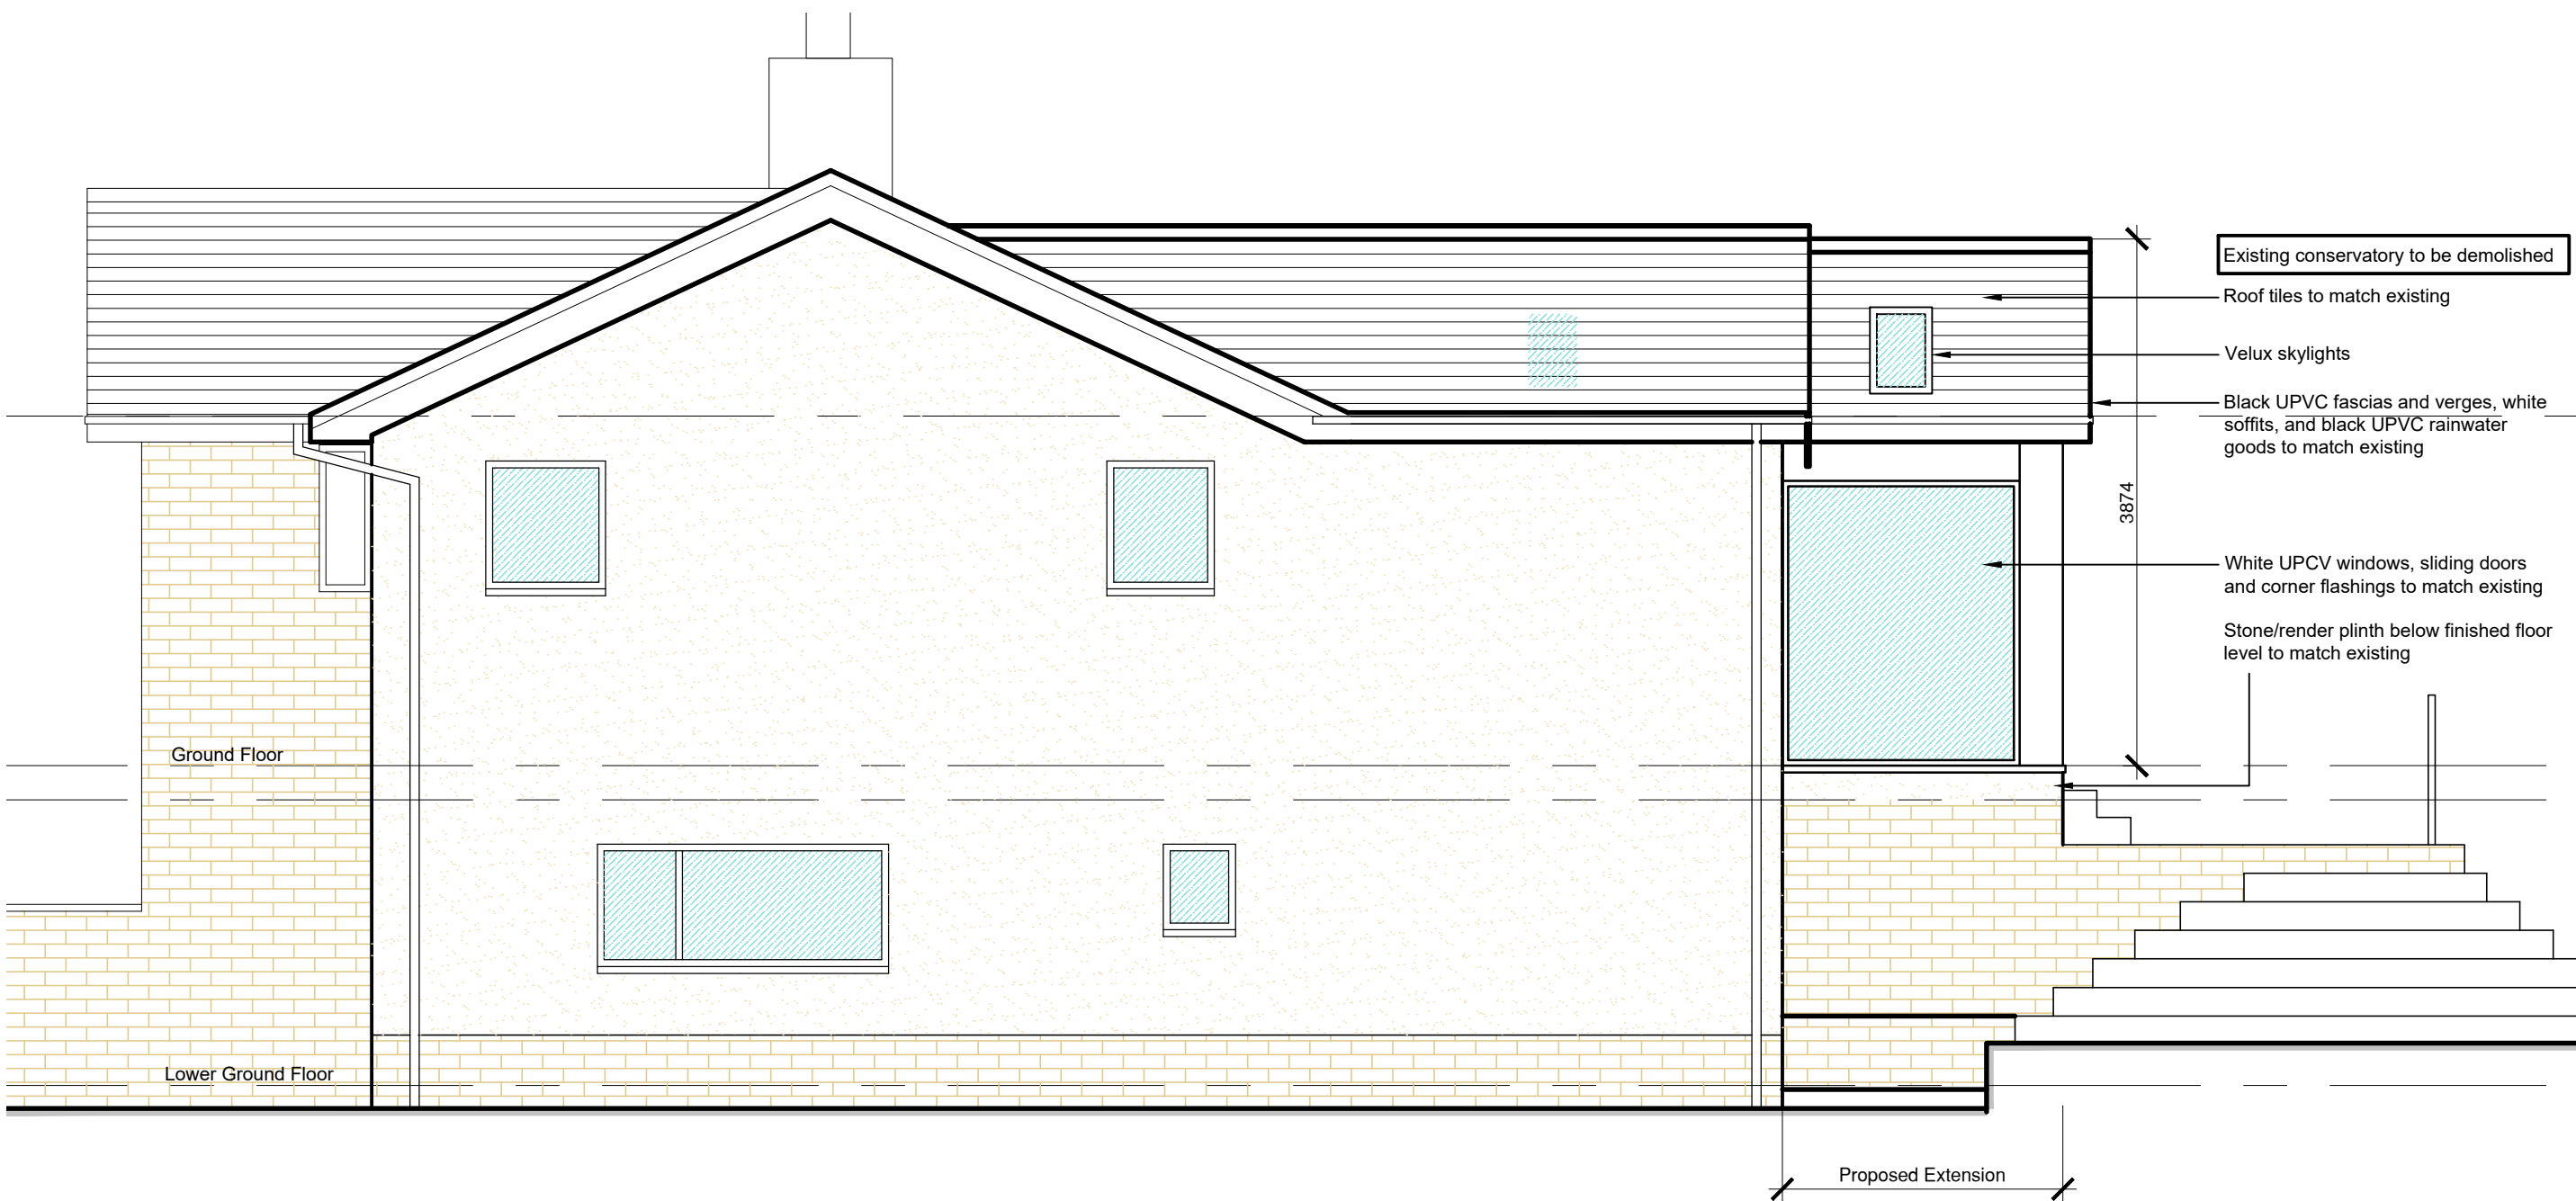


Proposed Elevation B Scale 1:50

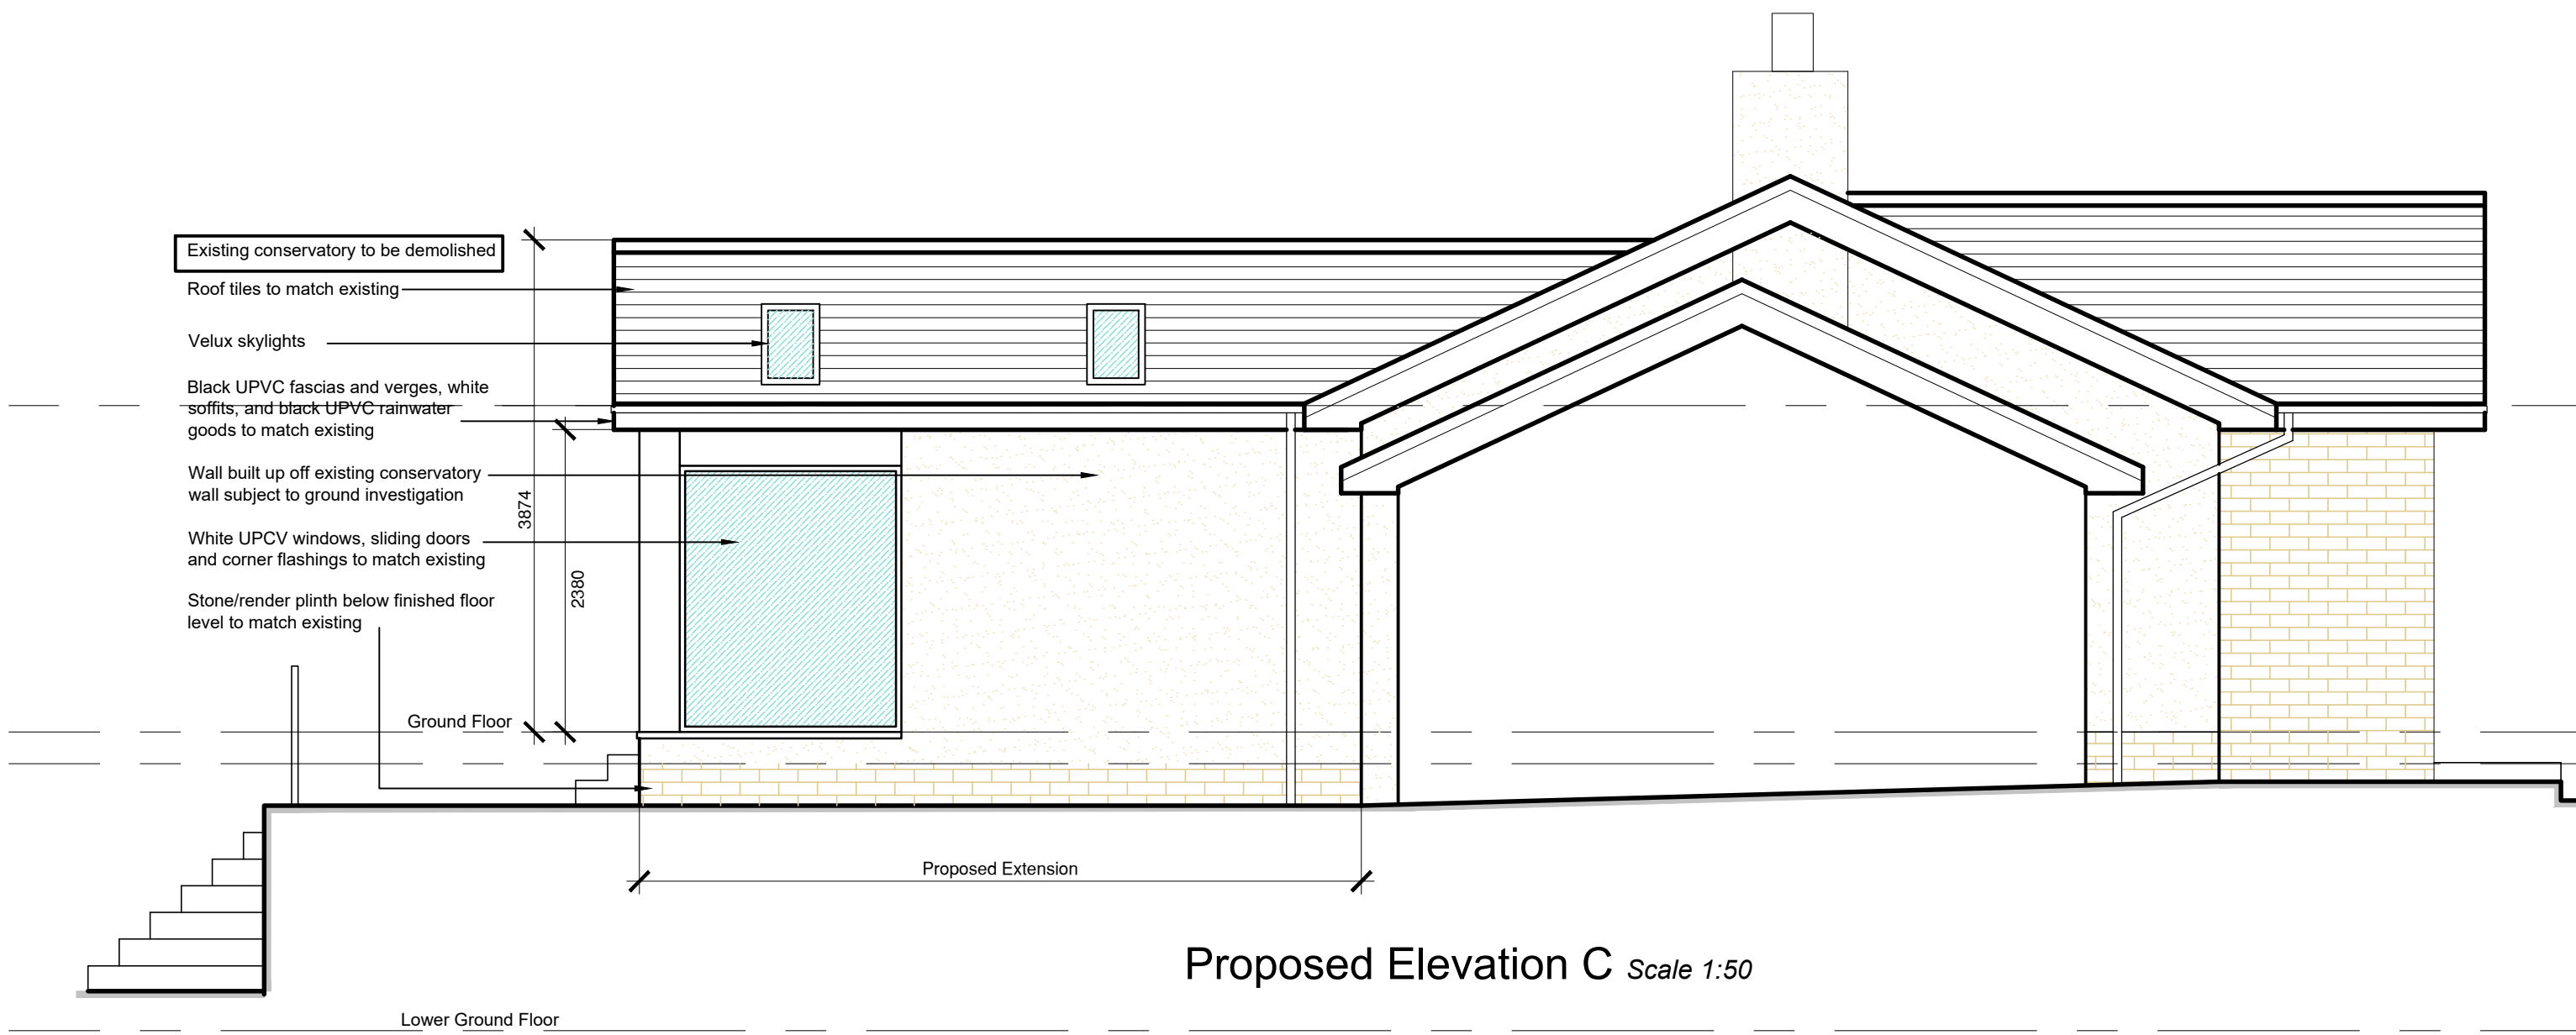


Proposed Elevation C Scale 1:50

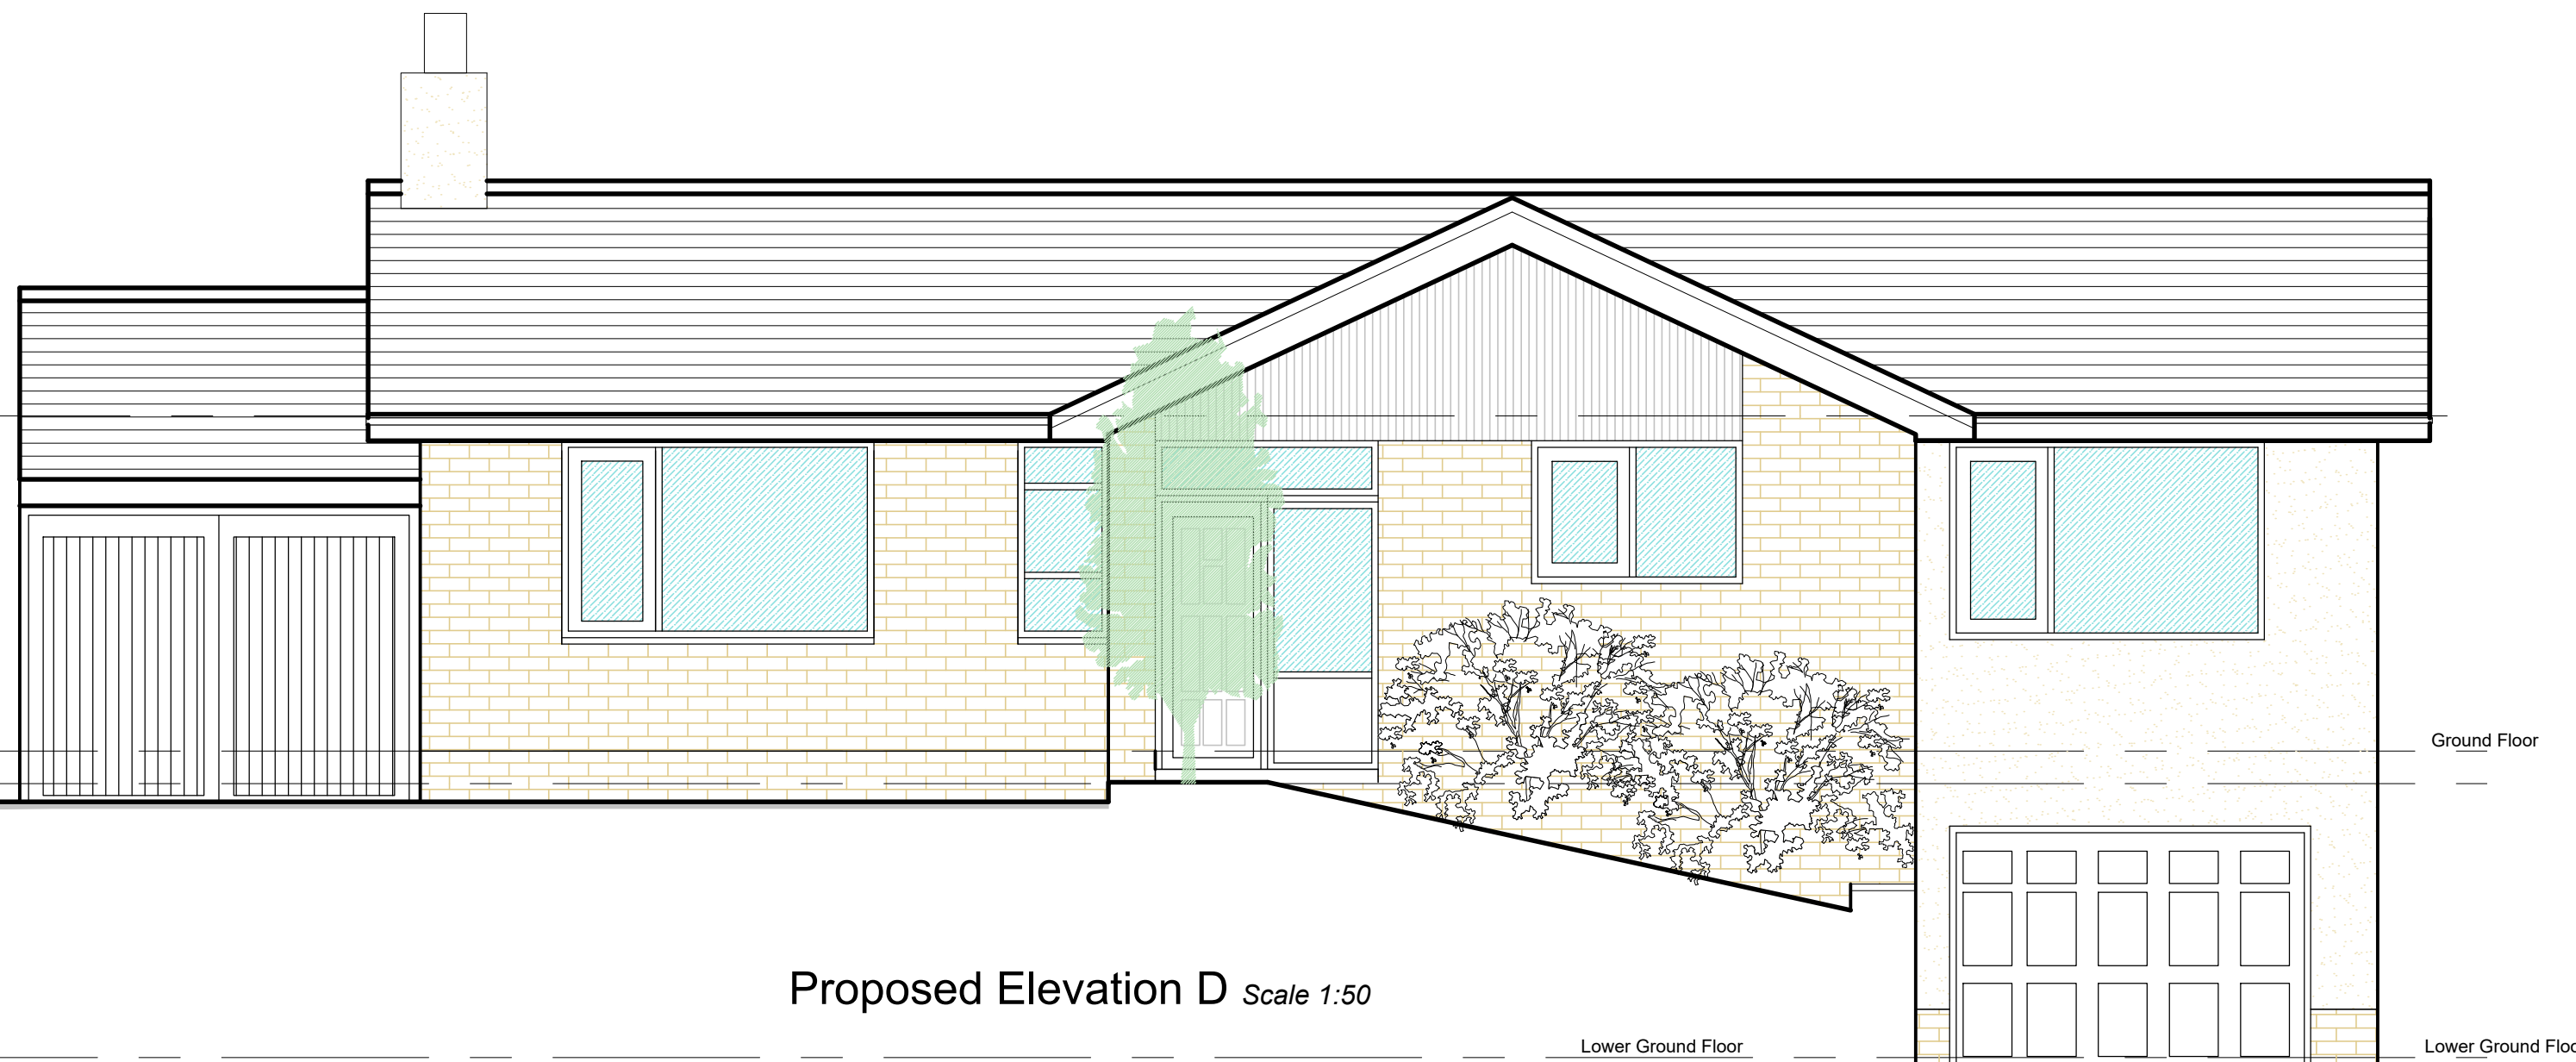

Proposed Elevation D Scale 1:50

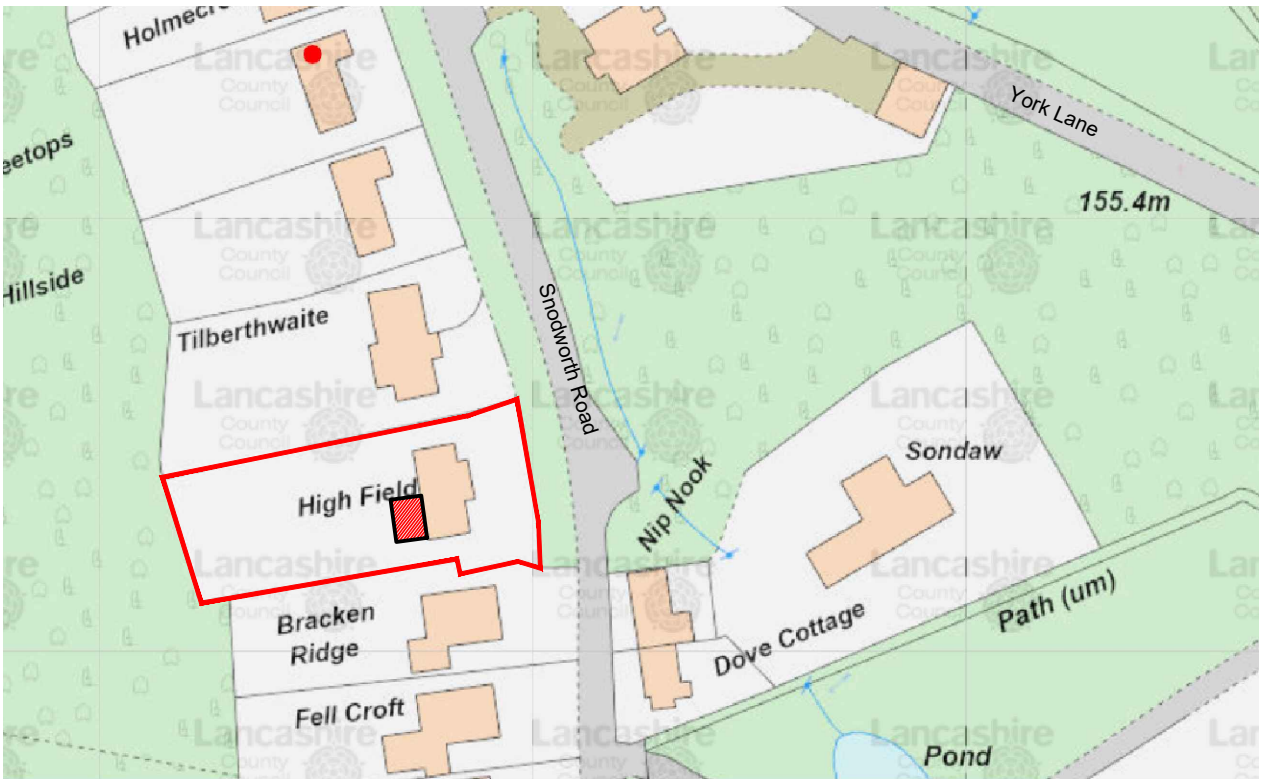

Location Plan Scale 1:1250

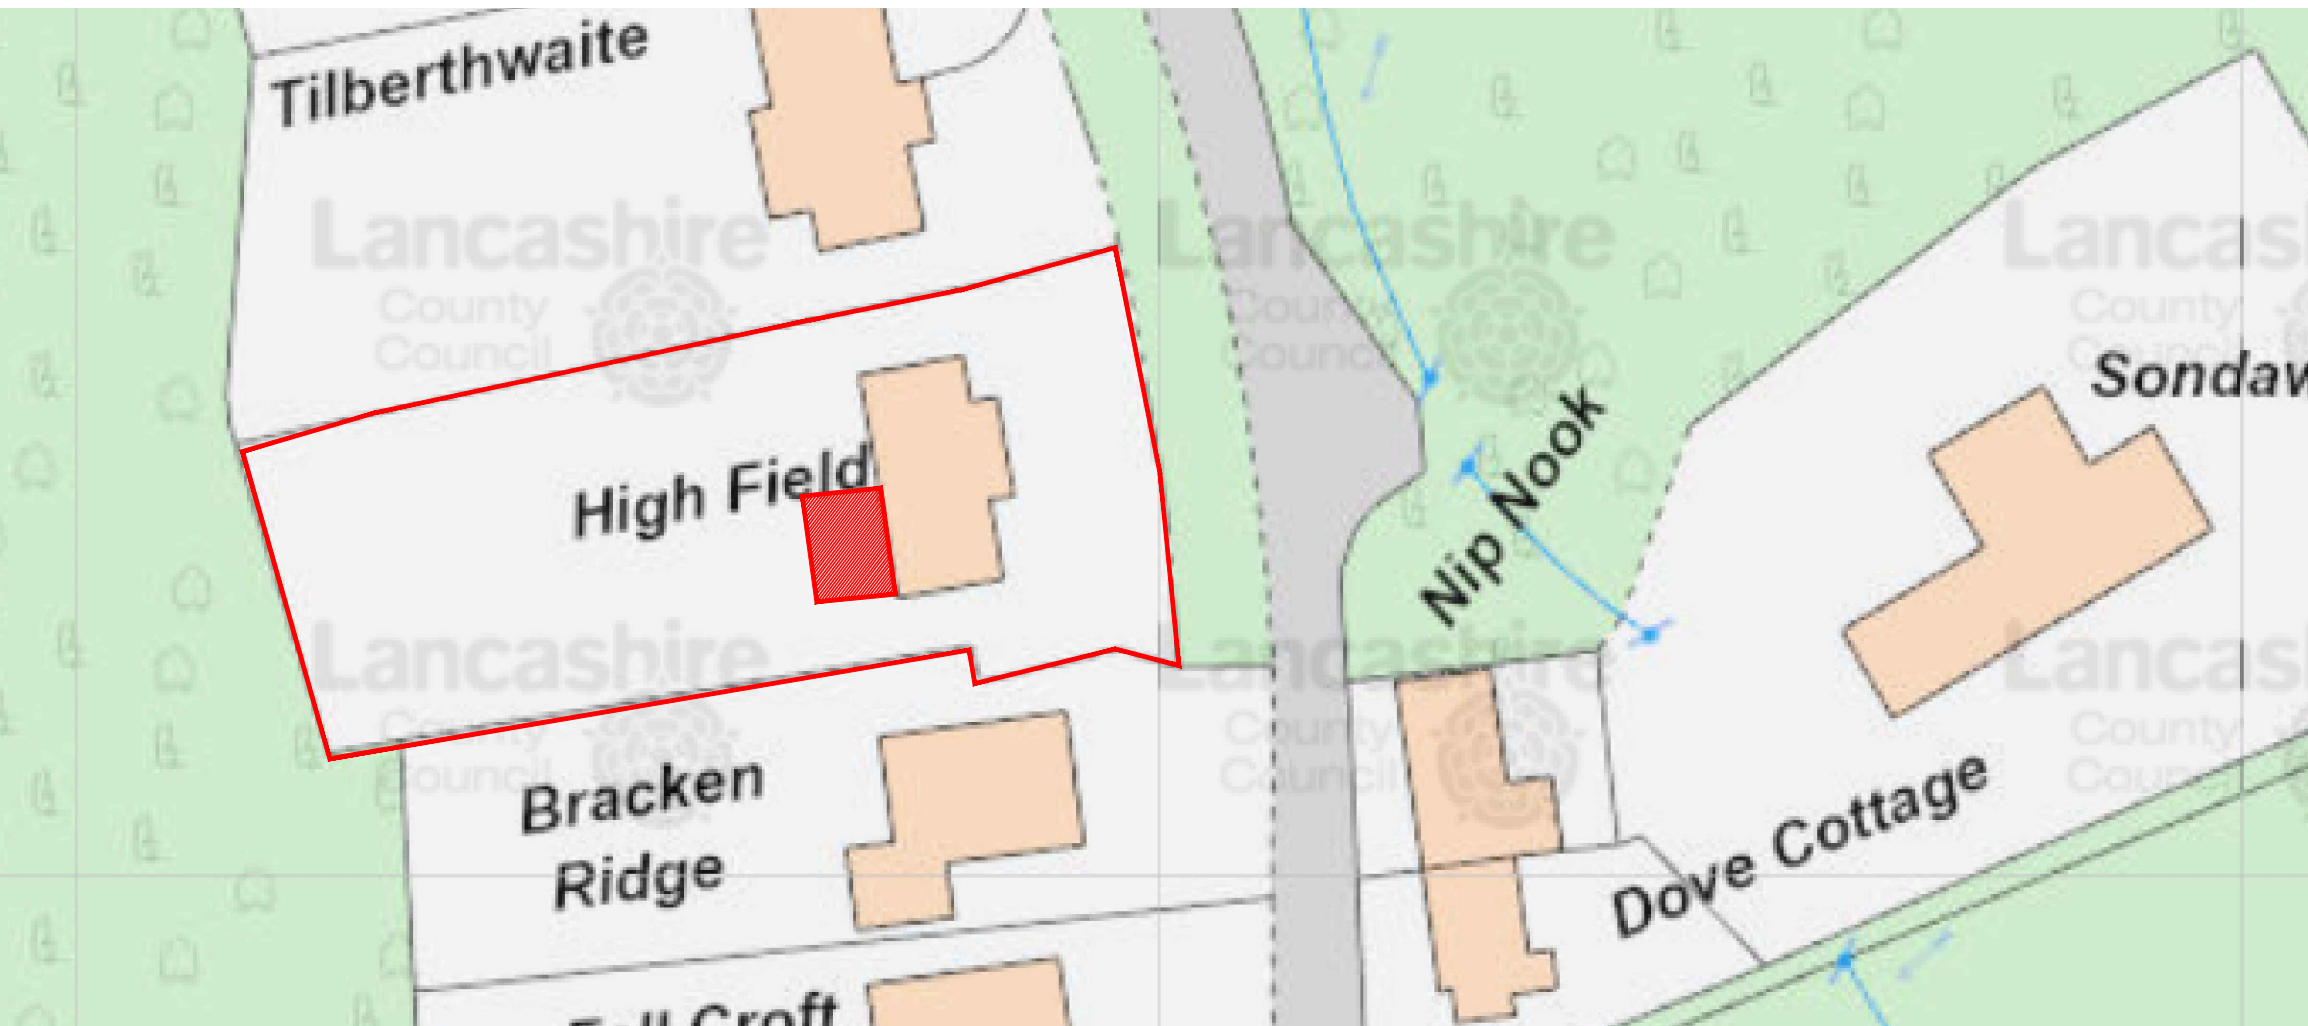

Block Plan Scale 1:500

OGDEN DESIGN CONSULTANTS

T : 07968493550
E : RYAN@OGDENDESIGN.CO.UK
W : WWW.OGDENDESIGNCONSULTANTS.CO.UK

PROJECT

Highfield, Snodworth Road
Langho, Blackburn
BB6 8DR

DRAWING TITLE

Proposed Elevations

DATE	October 2018	DRAWN BY	RCO
SCALE	1:50@A1	CHECKED	RO
DWG No	1023 - L01(004)	REVISION	-