



A. 1800MM HIGH BOUNDARY WALL WITH TIMBER FENCE; 550MM WALL

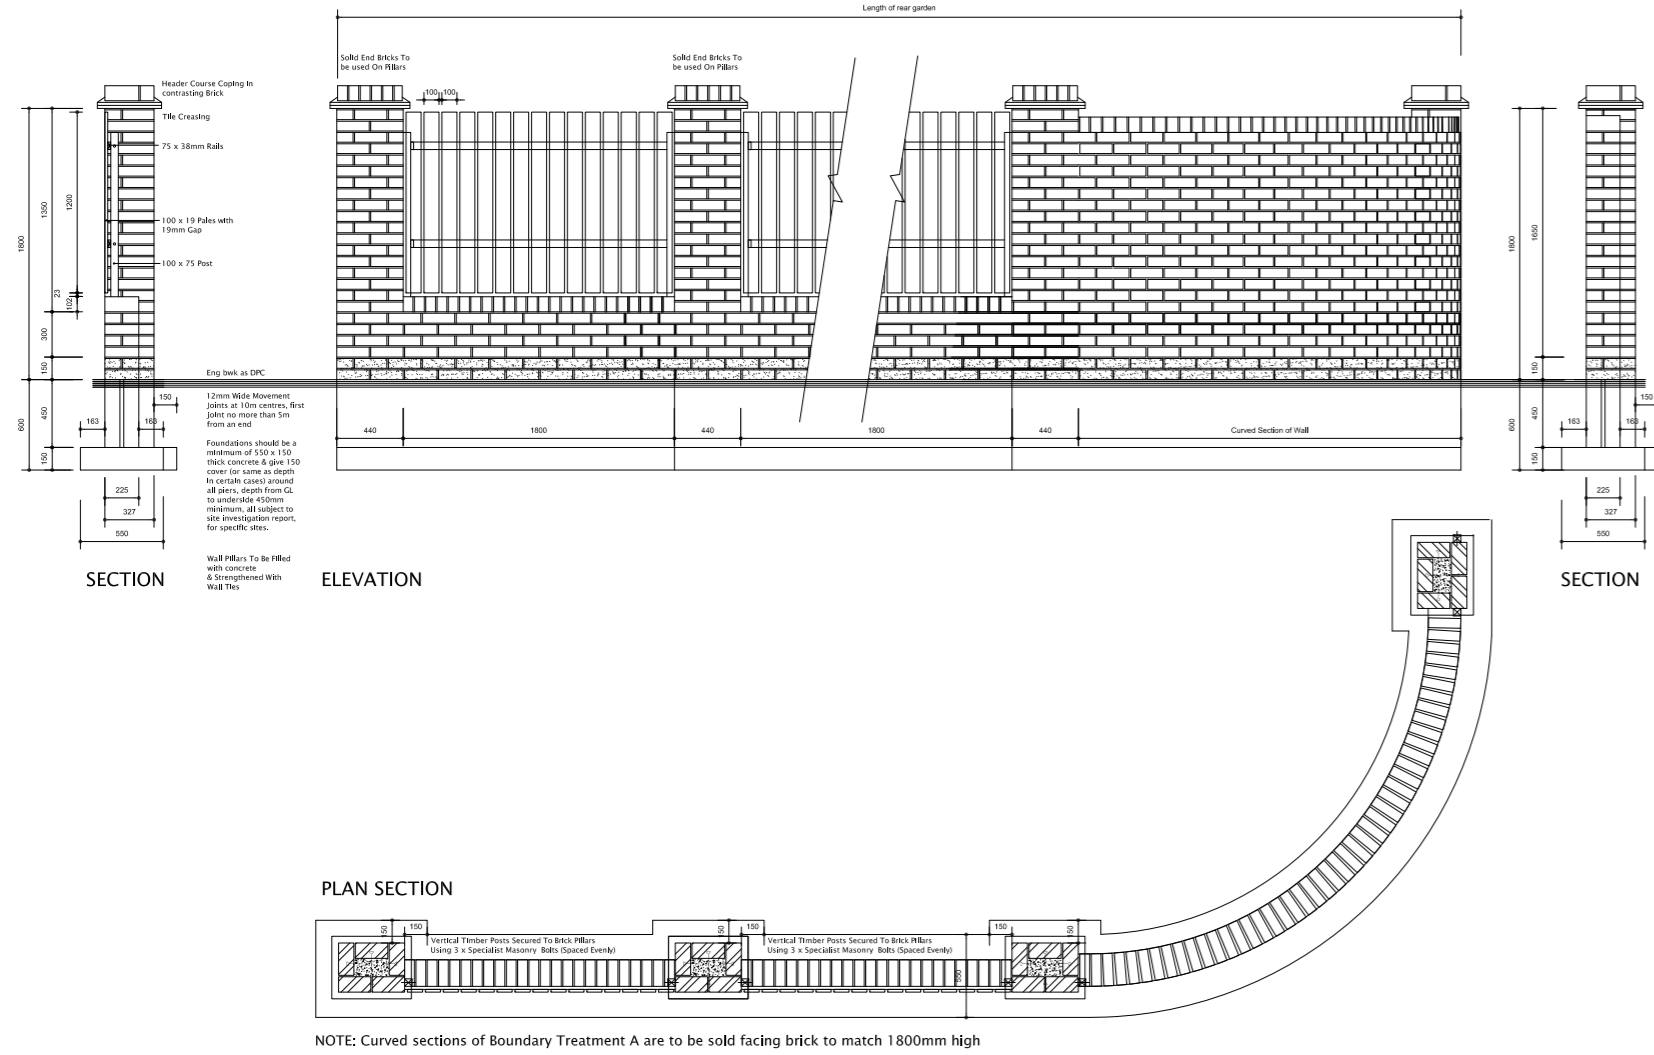


D. 1800MM HIGH BOUNDARY WALL WITH TIMBER FENCE; 600MM WALL (Reconstituted Stone Option)

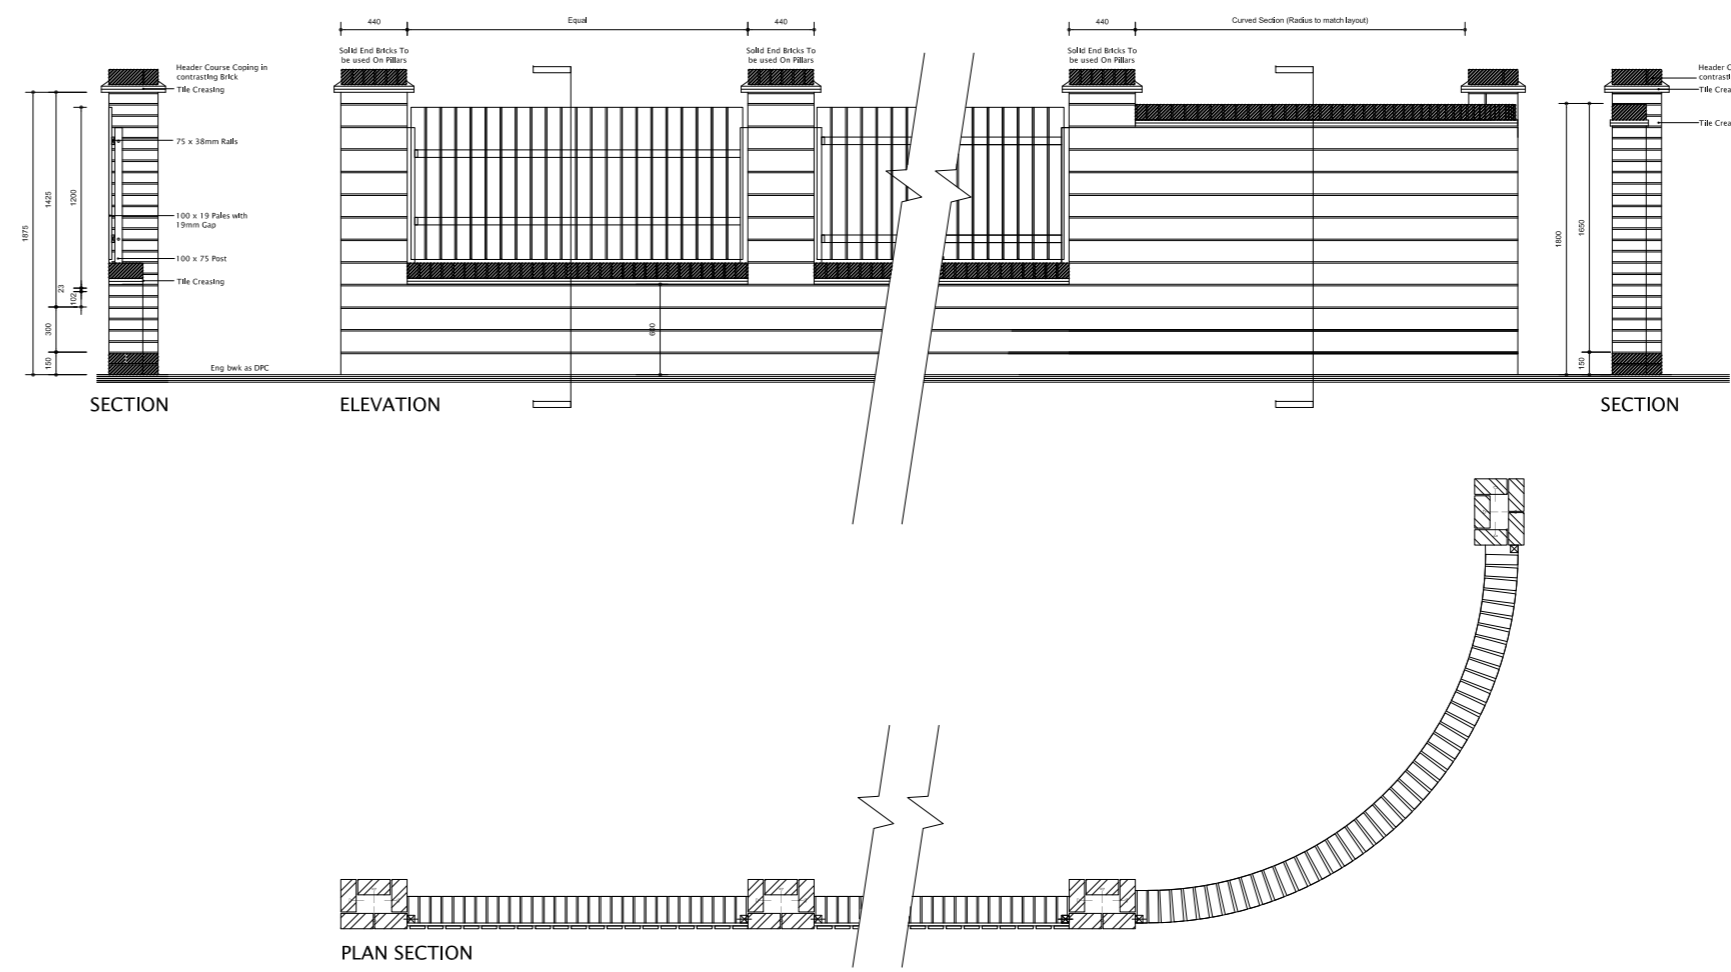


WARNING TO HOUSE PURCHASERS Property Misdescriptions Act 1991

Buyers are warned that this is a working drawing and is not intended to be treated as descriptive material describing, in relation to any particular property or development, any of the specified matters prescribed by any Order made under the above act. The contents of this drawing may be subject to change at any time, and alterations and variations can occur during the progress of the works without revisions of the drawing. Consequently the layout, form, content and dimensions of the finished construction may differ materially from those shown. Nor do the contents of this drawing constitute a contract, part of any contract, or warranty.

B. 1800MM HIGH CLOSE-BOARDED TIMBER FENCE

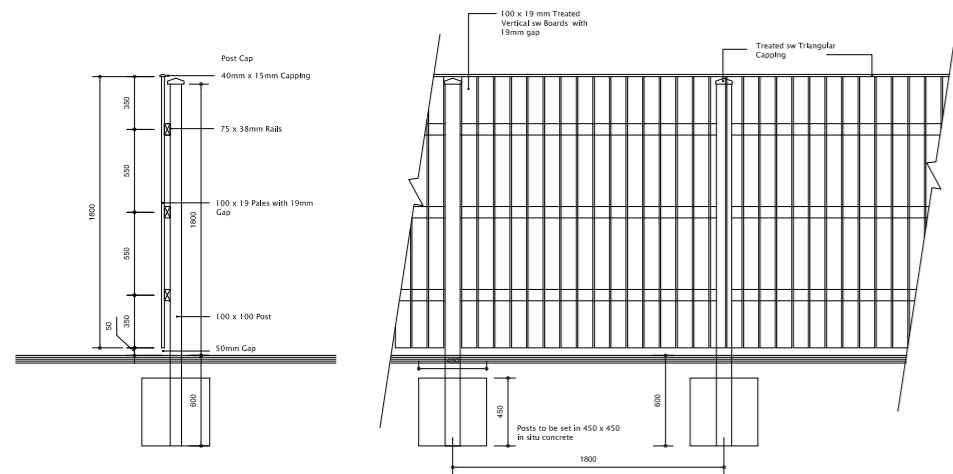

C. 1200MM HIGH STEEL BALL-TOP RAILINGS

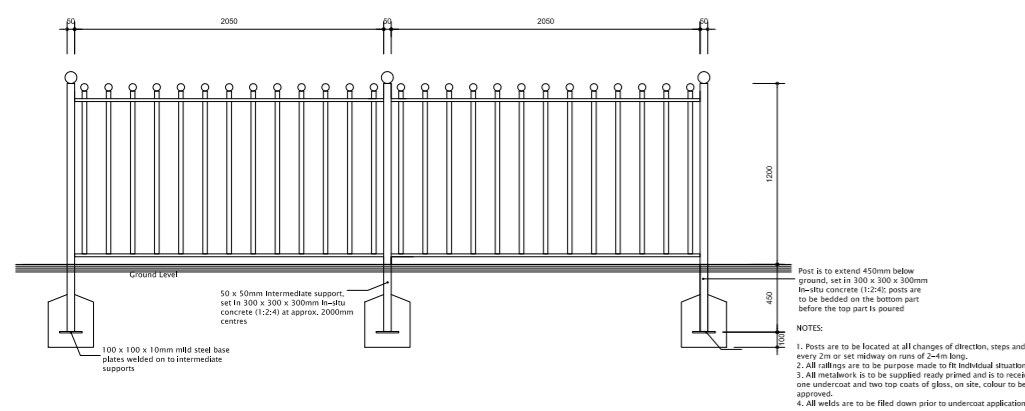

Rev	Description	Date	Drawn	Chk'd
-----	-------------	------	-------	-------



**BARRATT
HOMES
MANCHESTER**

Barratt Homes Manchester
(A division of BDW Trading Ltd)
4 Brindley Road
City Park
Manchester
M16 9HQ
Tel: 0161 872 0161
Fax: 0161 855 2828

Job	CHIPPING LANE LONGRIDGE			
Title	BOUNDARY TREATMENT DETAILS			
Design By	Date	Drawing Number	Rev	
AA	20-02-18	459/ BT002	-	
Drawn By	Scale @			
AA	A1 1:50			