


WARNING TO HOUSE PURCHASERS
Property Misdescriptions Act 1991
 Buyers are warned that this is a working drawing and is not intended to be treated as a definitive material description in relation to any particular property or development, any of the specified matters mentioned in any other clause under the above act. The contents of this drawing may be subject to change of any kind, and alterations and variations can occur during the progress of the works without notice of the drawing. Consequently the layout, form, content and dimensions of the finished construction may differ materially from those shown here. In the interests of the drawing, a contract, part of any contract, or warranty.




Streetscape A-A




Streetscape A-A Continued...

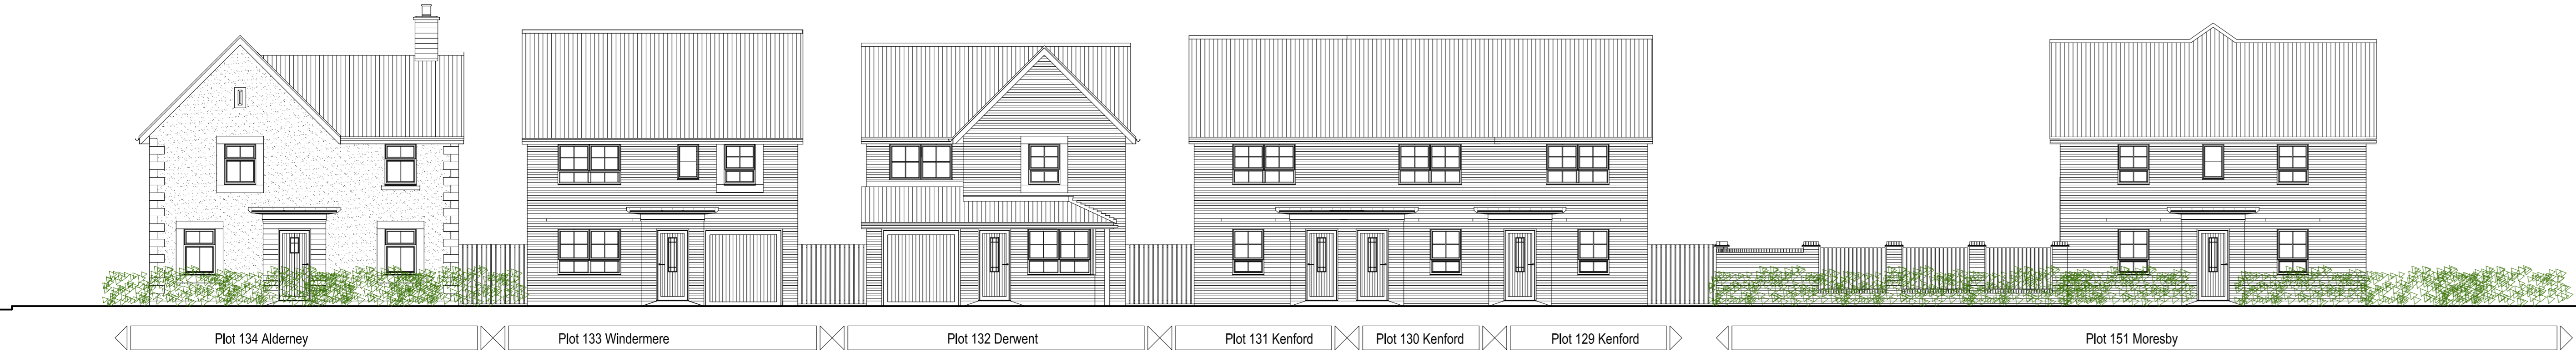


Streetscape B-B

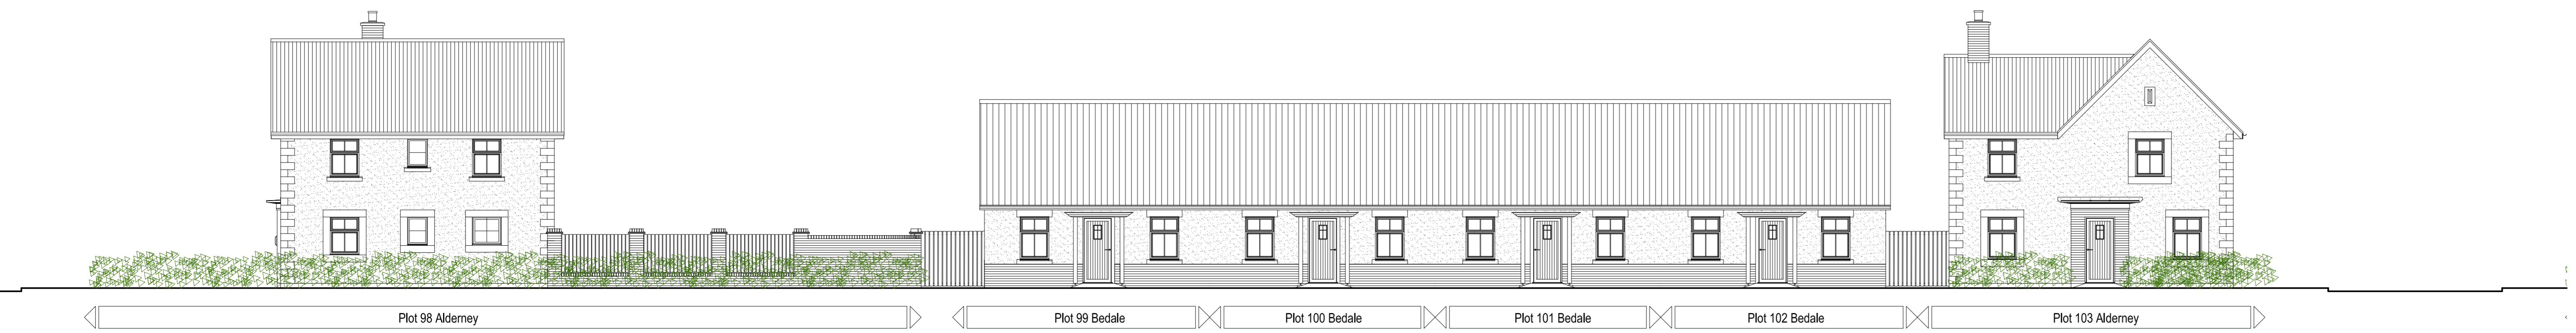

Streetscape C-C

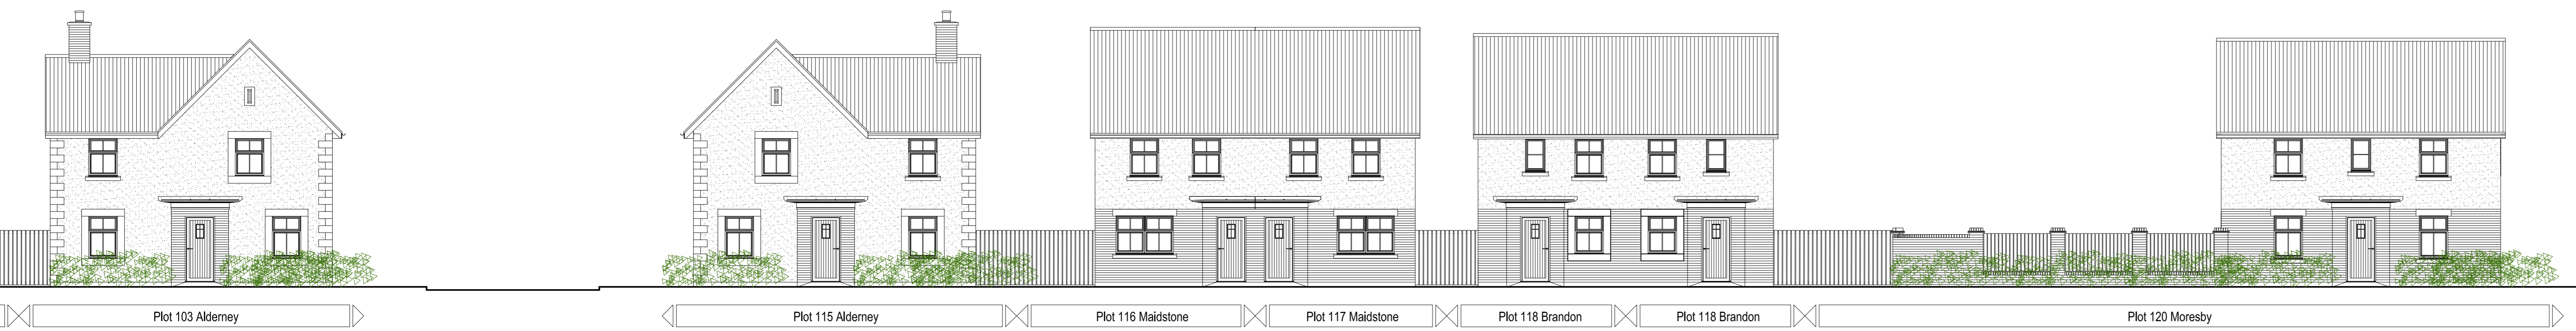

Streetscape C-C Continued

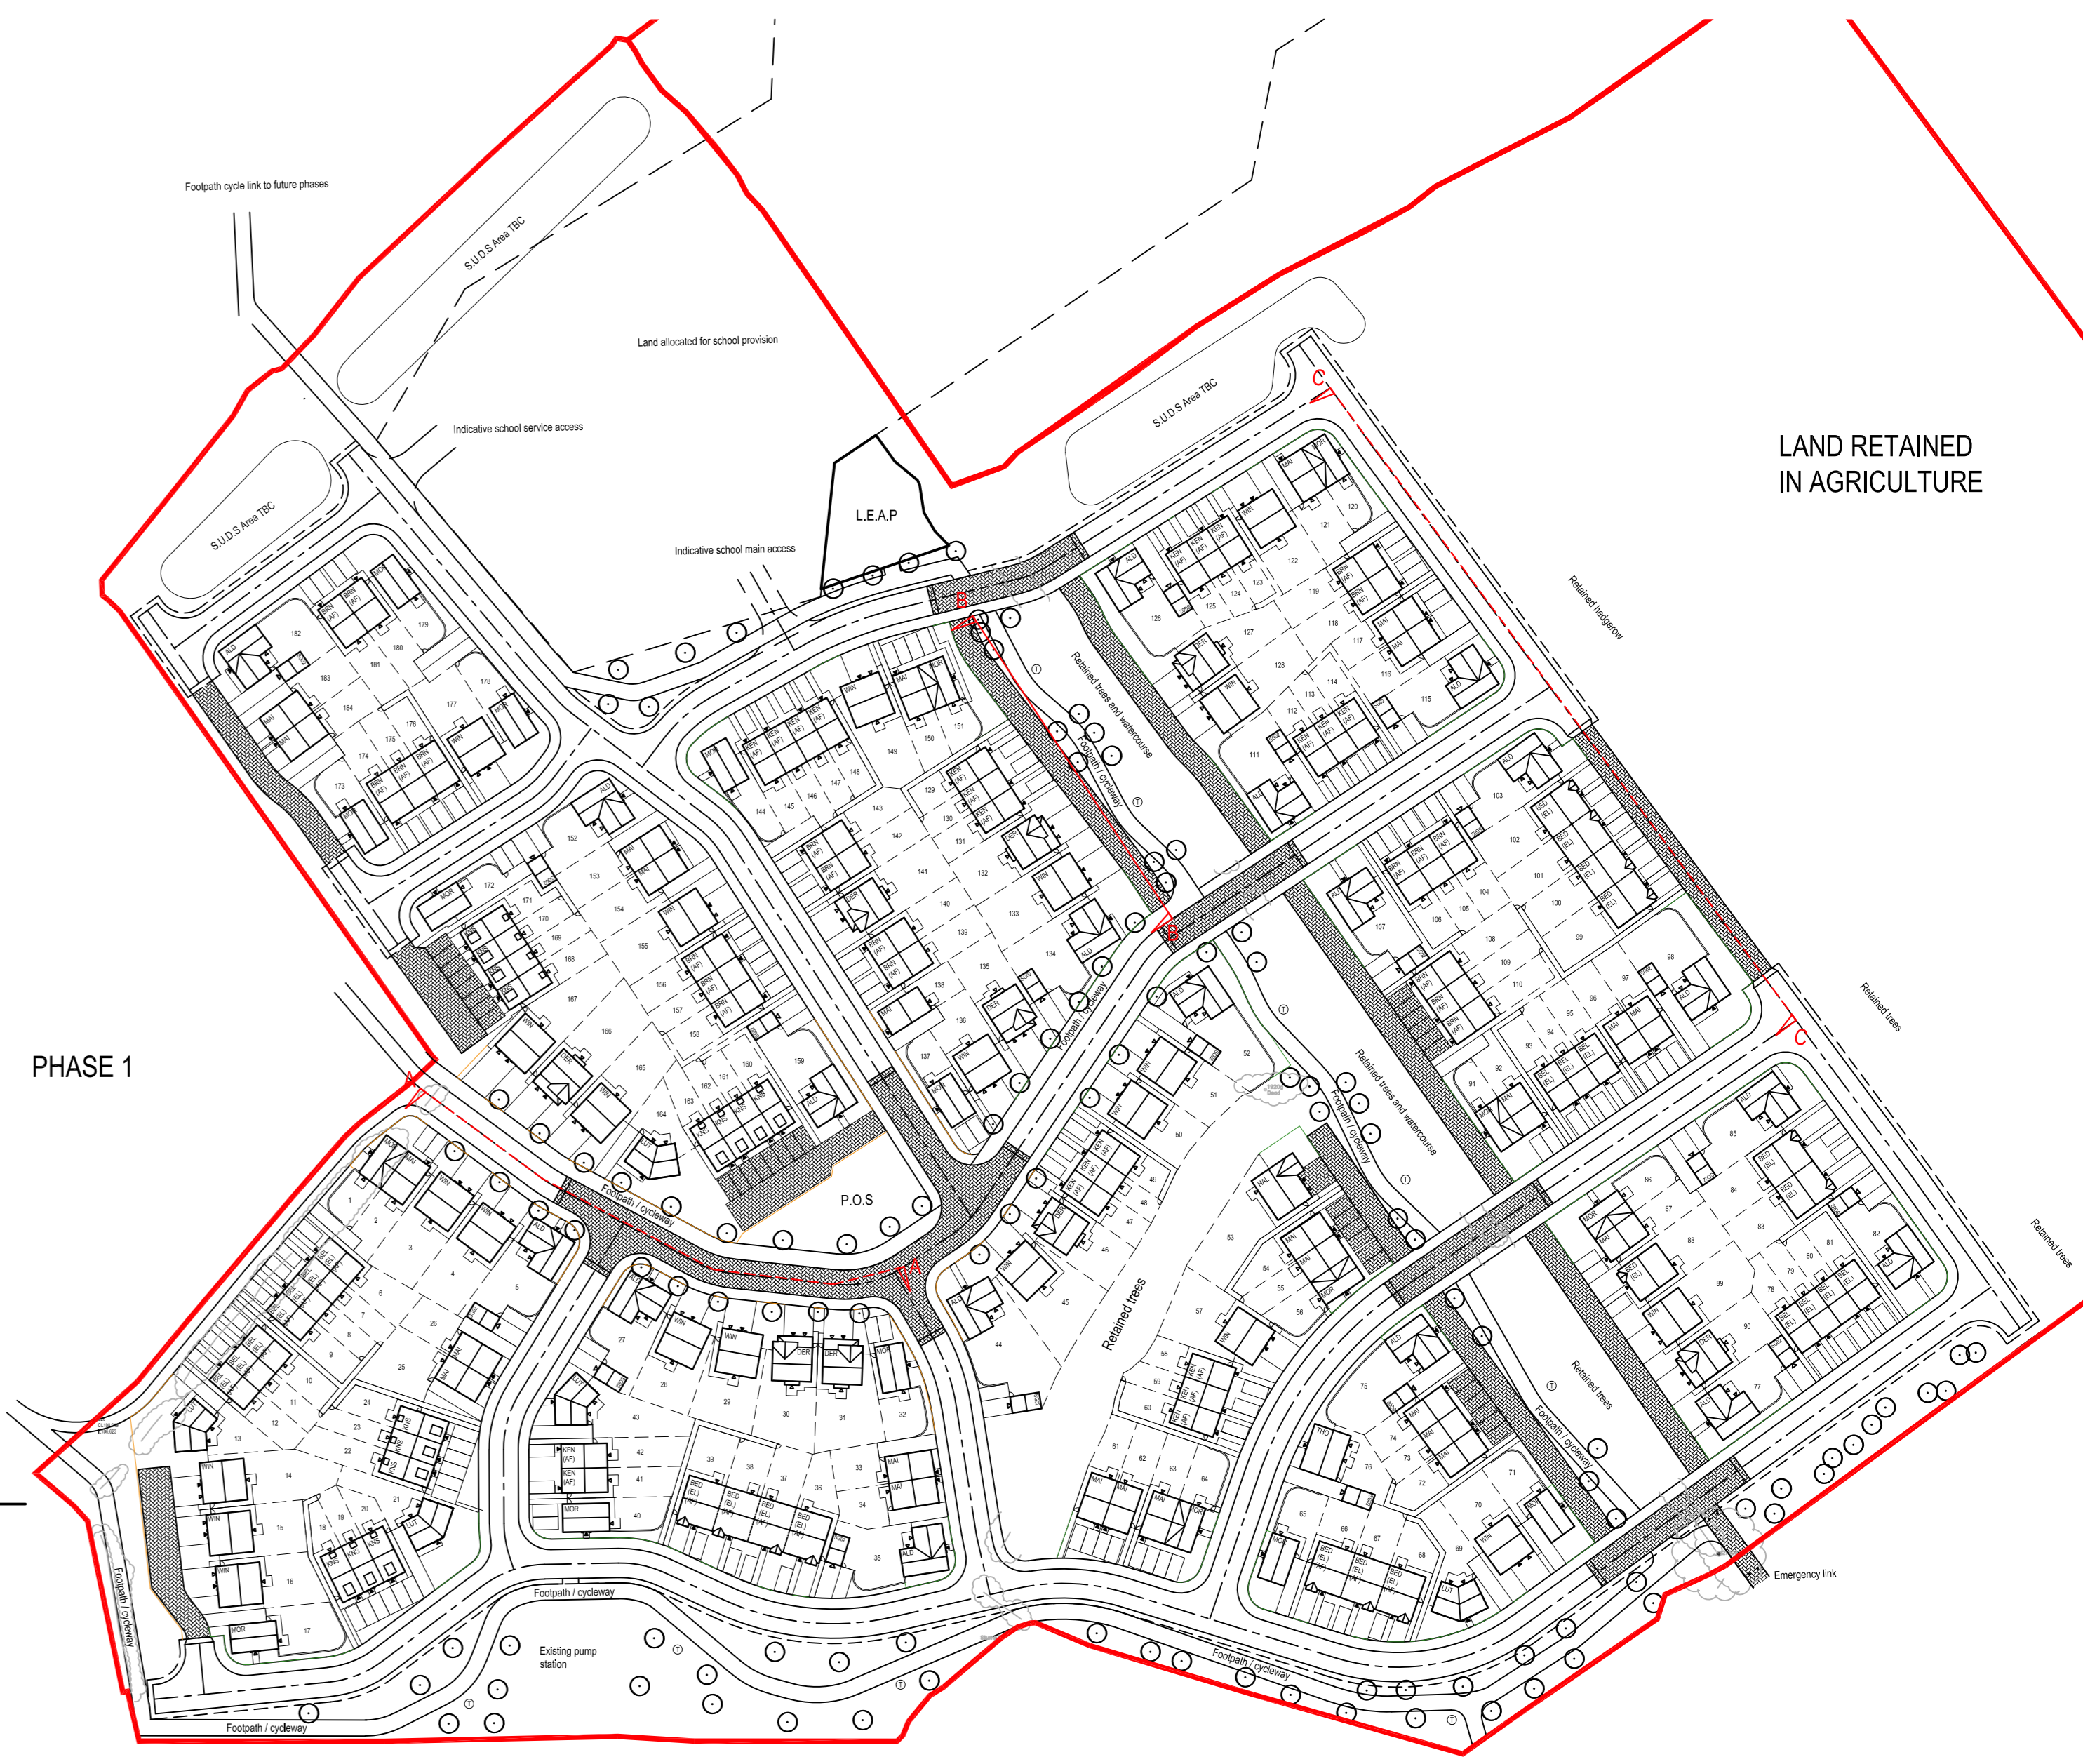

Site Layout (NTS)

Rev	Description	Date	Drawn	Checked


BARRATT HOMES MANCHESTER
 Barratt Homes Manchester
 (A division of BDW Trading Ltd)
 4 Bradley Road
 City Park
 Manchester
 M16 9HQ
 Tel: 0161 872 9161
 Fax: 0161 855 2828

JOB: PHASE 2-3 CHIPPING LANE LONGBRIDGE			
Title: STREETSAPES			
Design By: AA	Date: 22/10/18	Drawing Number: 459-SS05	Rev: 1
Drawn By: AA	Scale: @ A1 1:100		