
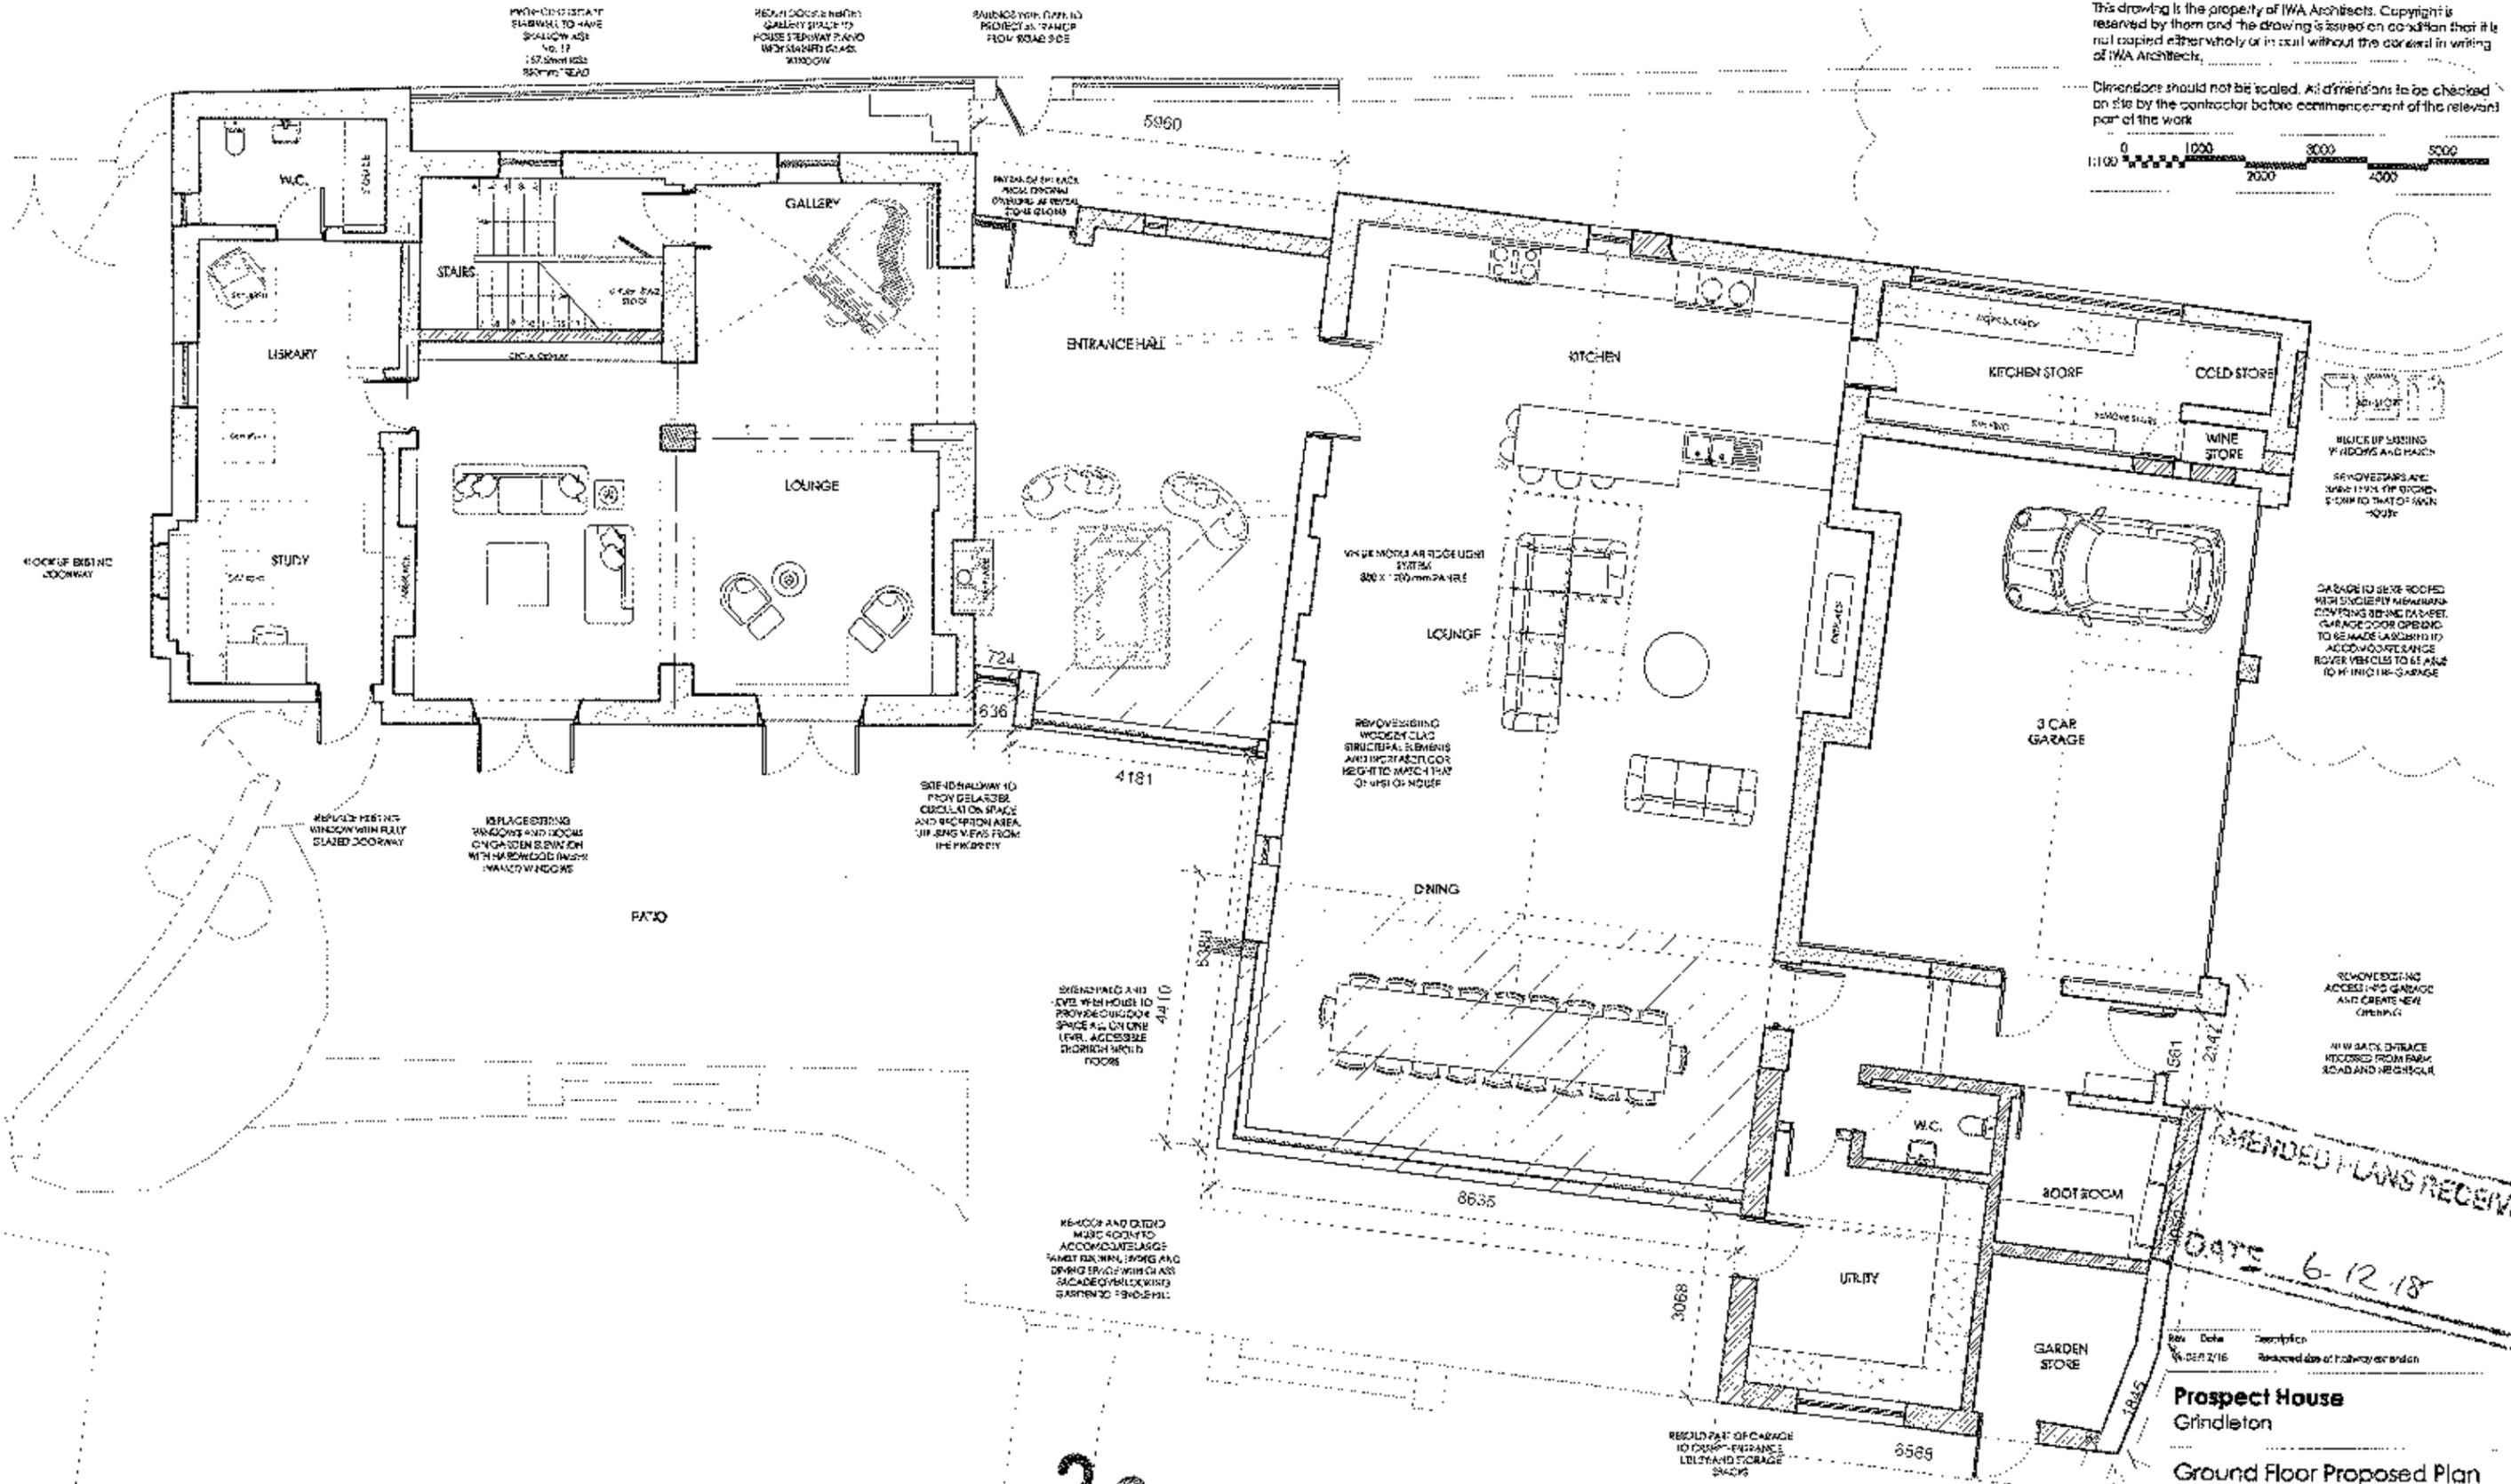


This drawing is the property of IWA Architects. Copyright is reserved by them and the drawing is issued on condition that it is not copied, altered, or in any way used without the consent in writing of IWA Architects.

Dimensions should not be scaled. All dimensions to be checked on site by the contractor before commencement of the relevant part of the work.

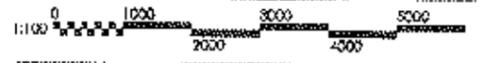

AMENDED PLANS RECEIVED
DATE 6.12.18

Prospect House
Grindleton

Ground Floor Proposed Plan

Drawg. No.: 2449.P.02 Rev.: A

Date: December 2018 Scale: 1:100@A3



Bank 60150, Pitts For Offices, King Street, Cleethorpe, BR7 9PB

T: +44 (0) 1200 423487
F: +44 (0) 1200 438278
E: admin@iwaarchitects.co.uk
W: www.iwaarchitects.co.uk

320180981